


KNOW WHAT'S BELOW
ALWAYS CALL 811
BEFORE YOU DIG

It's fast. It's free. It's the law.

www.callsunshine.com

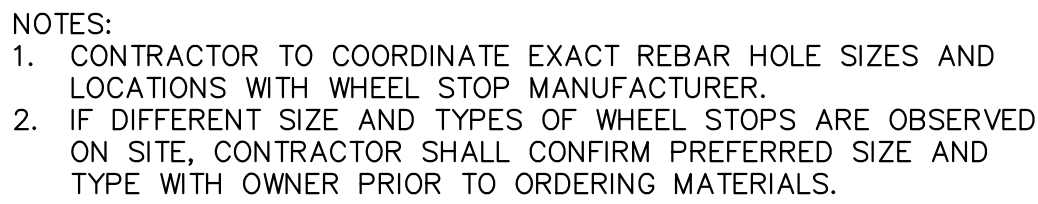

Professional Engineer Seal for George Balaban, State of Florida, License No. 74543, Exp. Date 8/1/2011.

KHA PROJECT 143360001	DATE MAY 2025	SCALE AS SHOWN	DESIGNED BY MB	DRAWN BY MB	CHECKED BY GB
--------------------------	------------------	-------------------	-------------------	----------------	------------------

PAVEMENT MARKING & SIGNAGE DETAILS

2690 WEST SAMPLE ROAD
PREPARED FOR
NATIONAL EXPRESS WASH LLC

CITY OF POMPANO BEACH
FLORIDA[illegible]