




11 TYPE 'C' BUFFER DETAIL
SECTION NOT TO SCALE

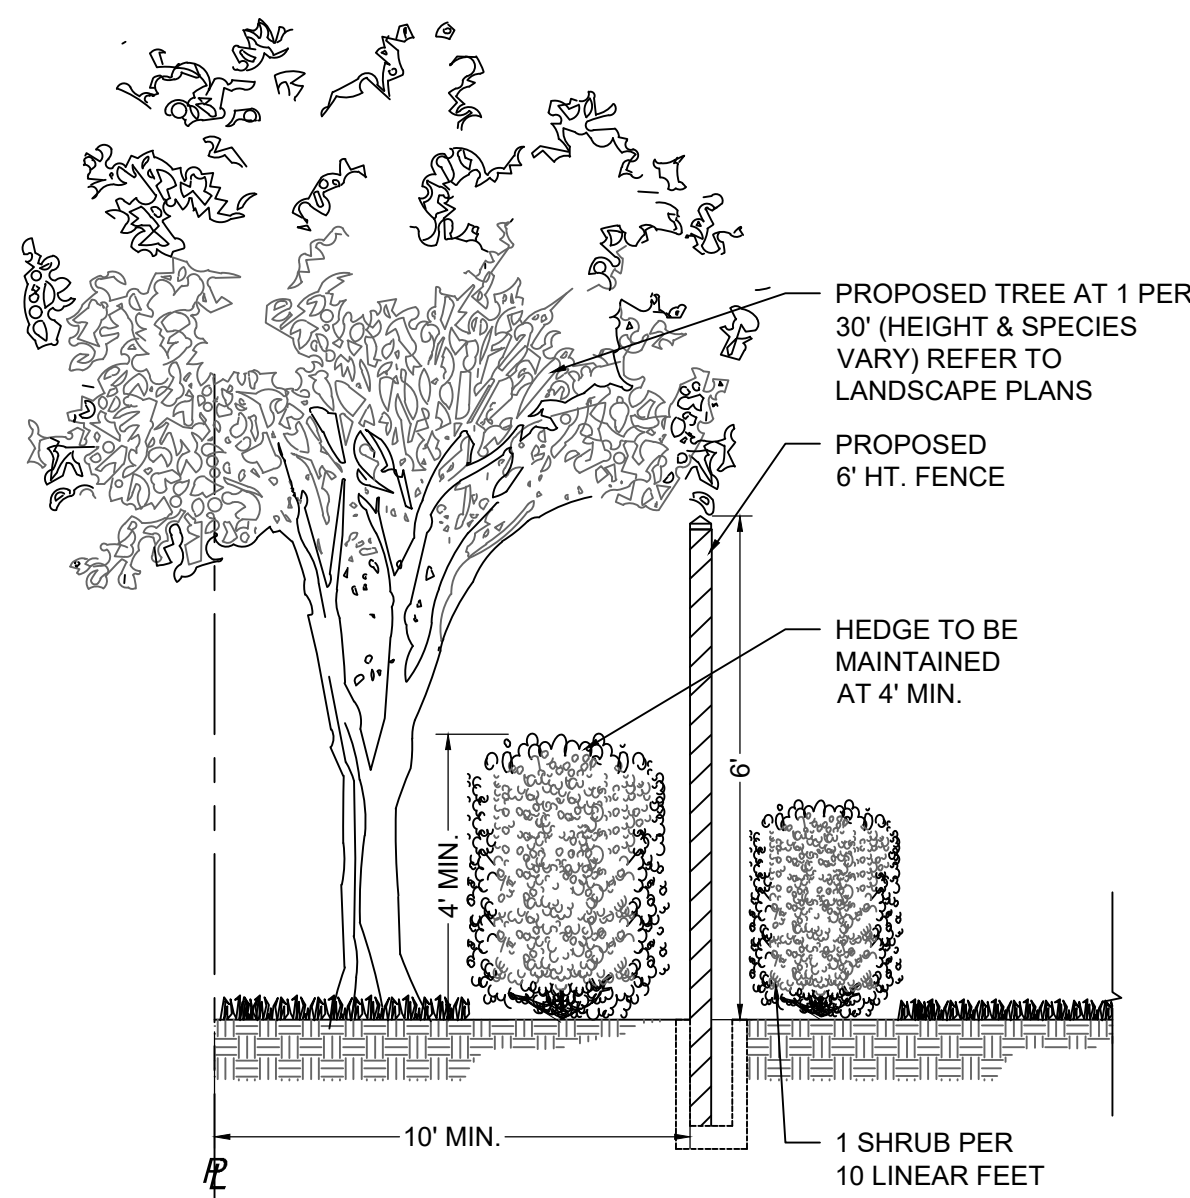


10 TYPE 'B' BUFFER DETAIL
SECTION NOT TO SCALE

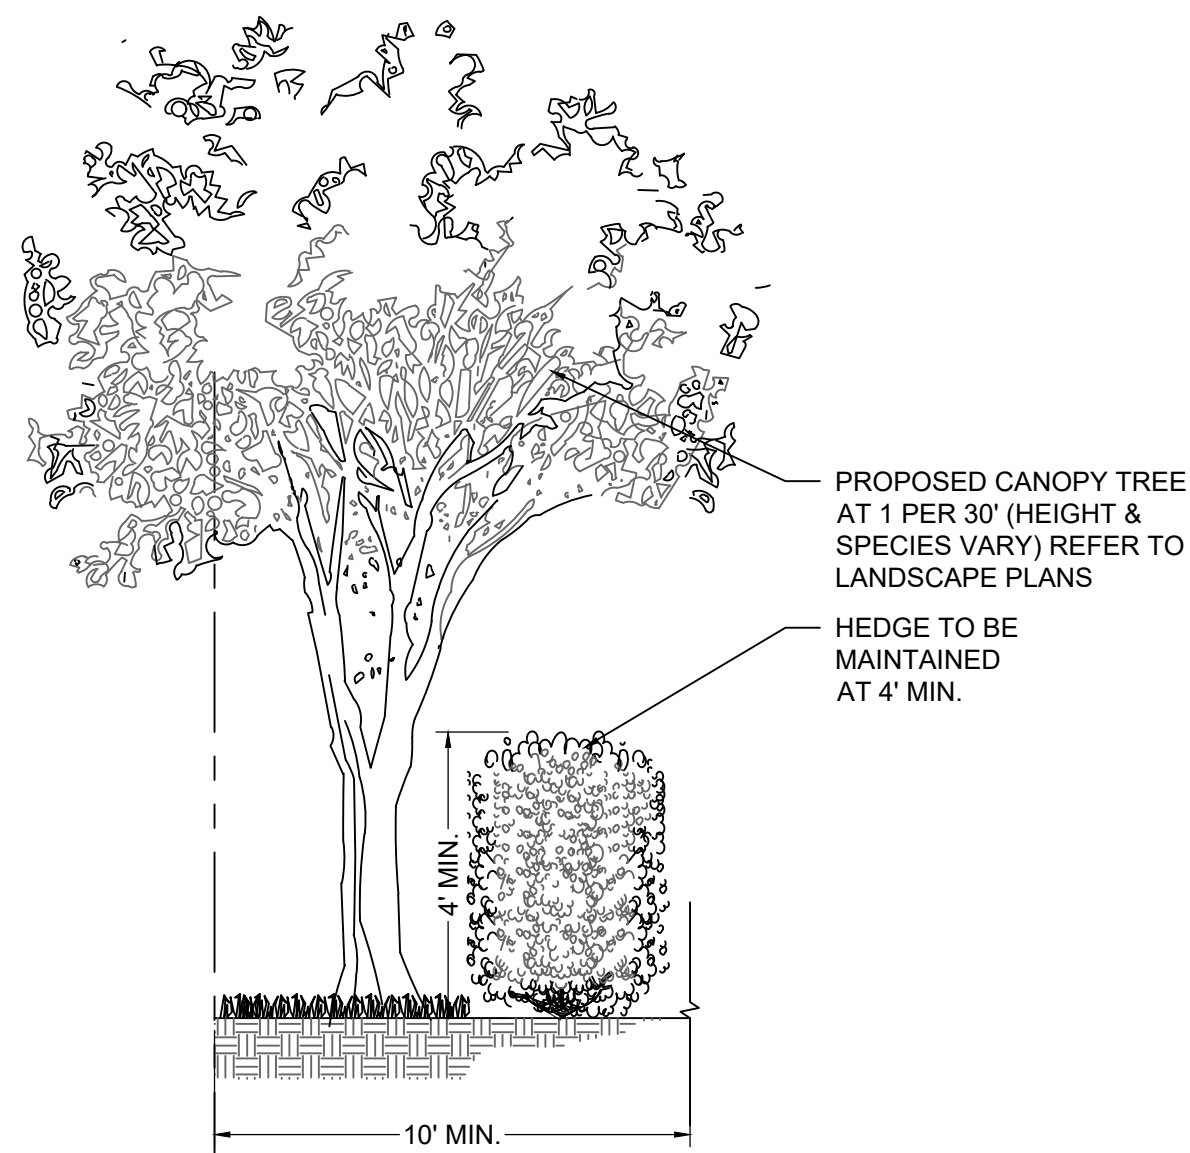


9 TYPE 'A' BUFFER DETAIL
SECTION NOT TO SCALE

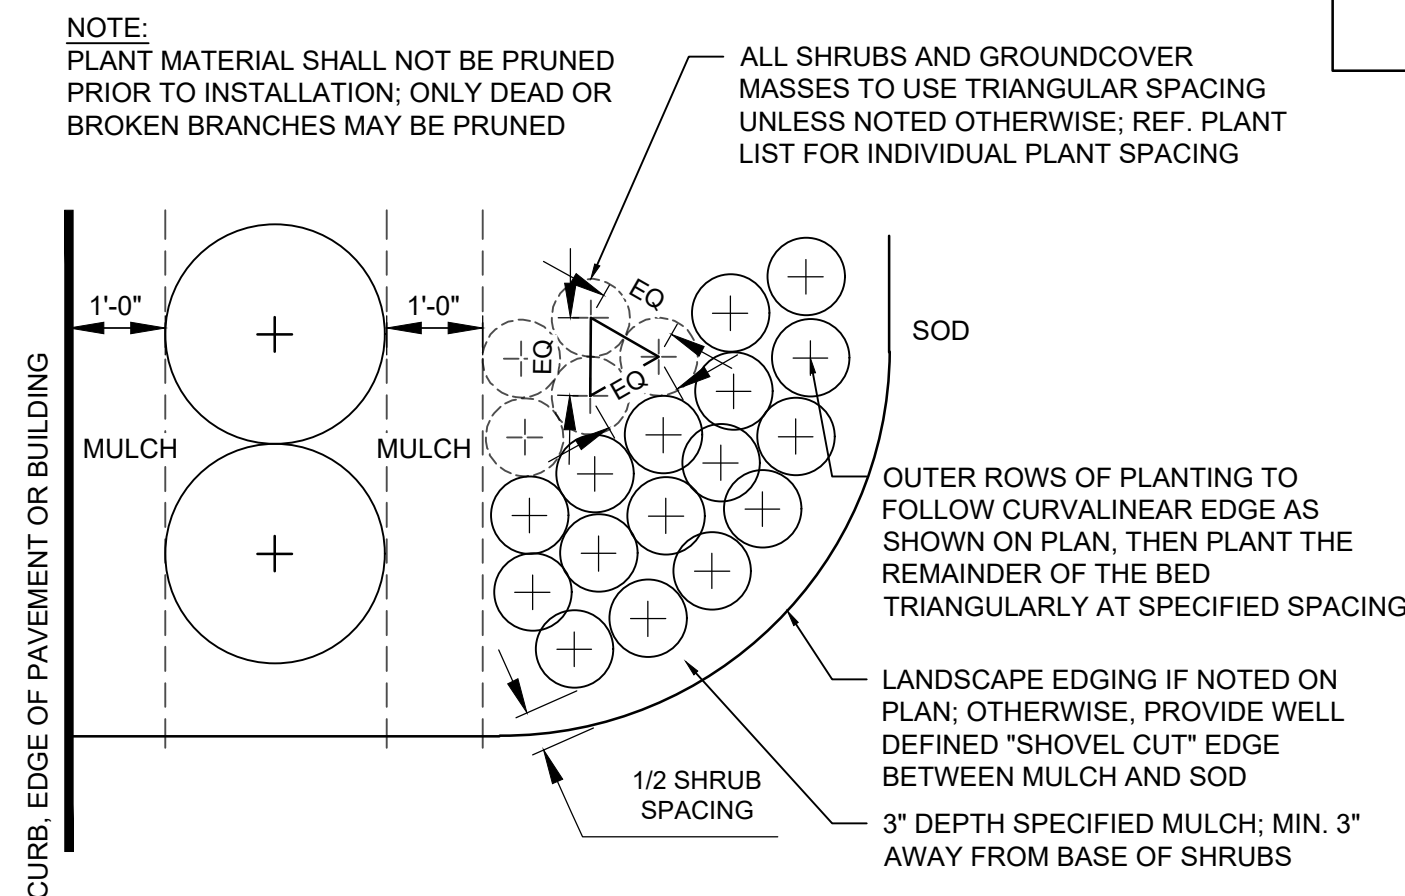

8 SHRUB AND GROUNDCOVER PLANTING
PLAN NOT TO SCALE

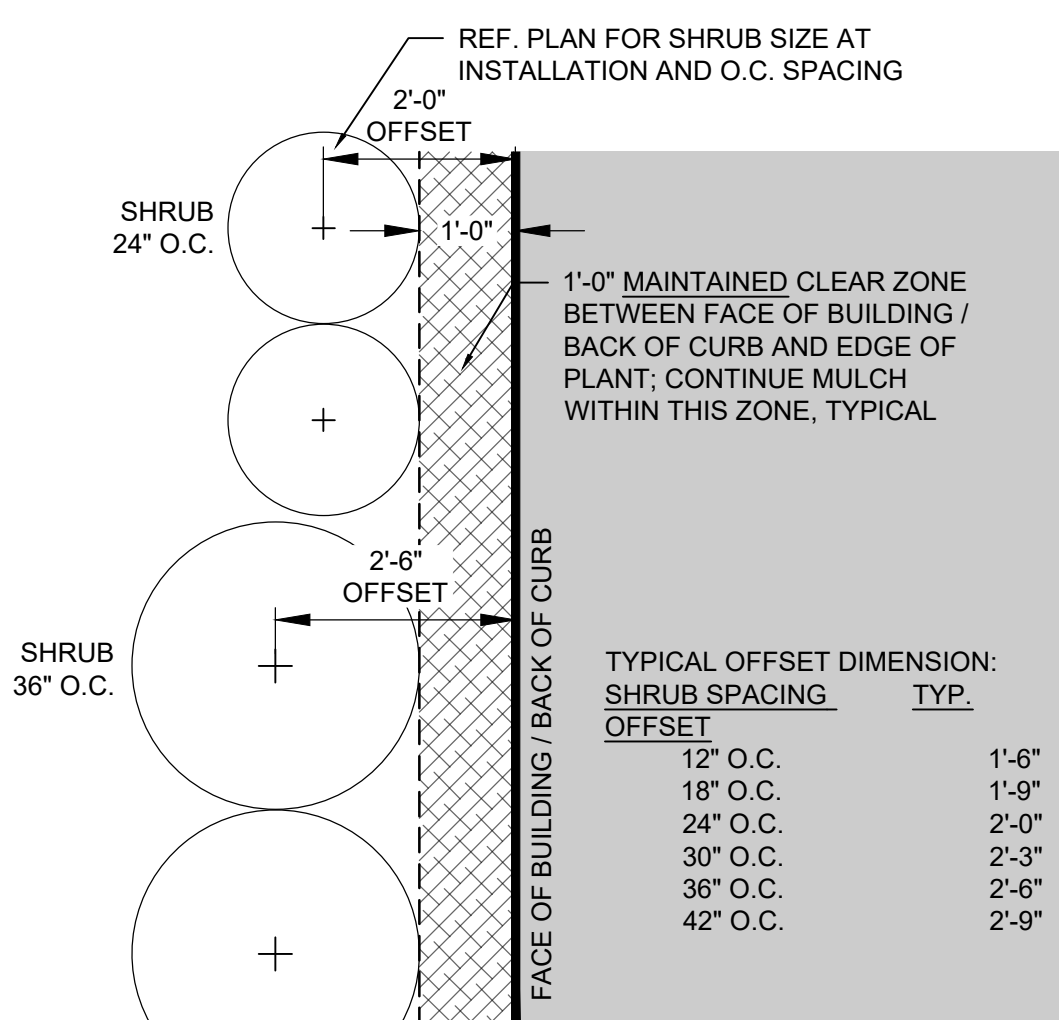


7 TYPICAL SHRUB OFFSET AT BUILDING / CURB
PLAN NOT TO SCALE

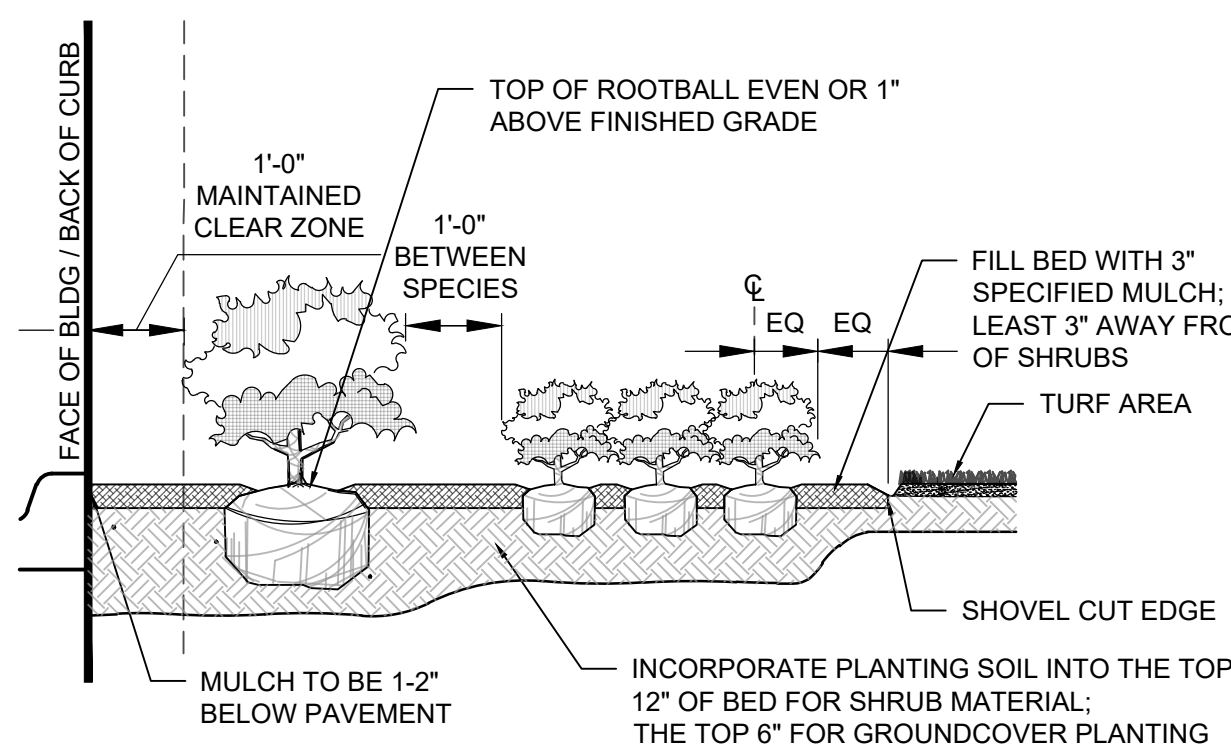


- NOTE:
- PLANT MATERIAL SHALL NOT BE PRUNED PRIOR TO INSTALLATION.
 - CONTRACTOR SHALL ASSURE PERCOLATION OF ALL PLANTING BEDS PRIOR TO INSTALLATION.

6 SHRUB AND GROUNDCOVER PLANTING
SECTION NOT TO SCALE


- NOTE:
- REF. LP-001, LANDSCAPE NOTES, FOR ADDITIONAL REQUIREMENTS.
 - ROOT BALL SIZE FOR ALL TREES AND PALMS TO BE IN PROPORTION TO SIZE AND TYPE OF PALM PER FLORIDA GRADES AND STANDARDS FOR NURSERY PLANTS.

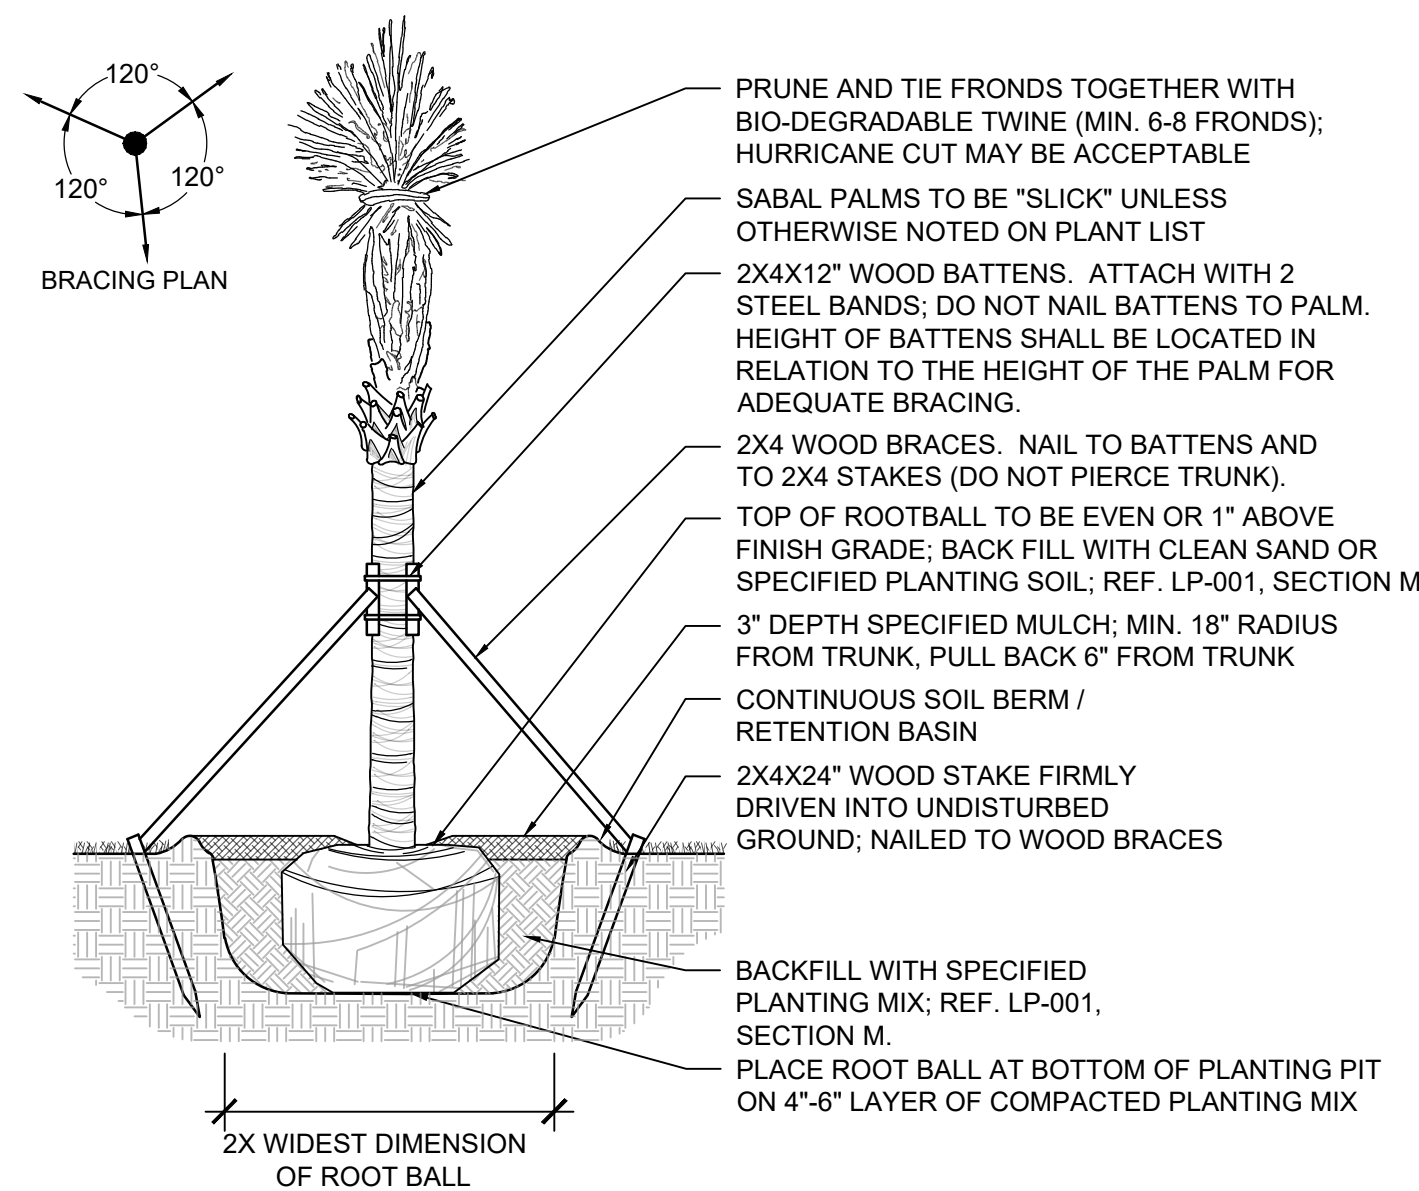


5 SABAL PALM PLANTING DETAIL
SECTION NOT TO SCALE

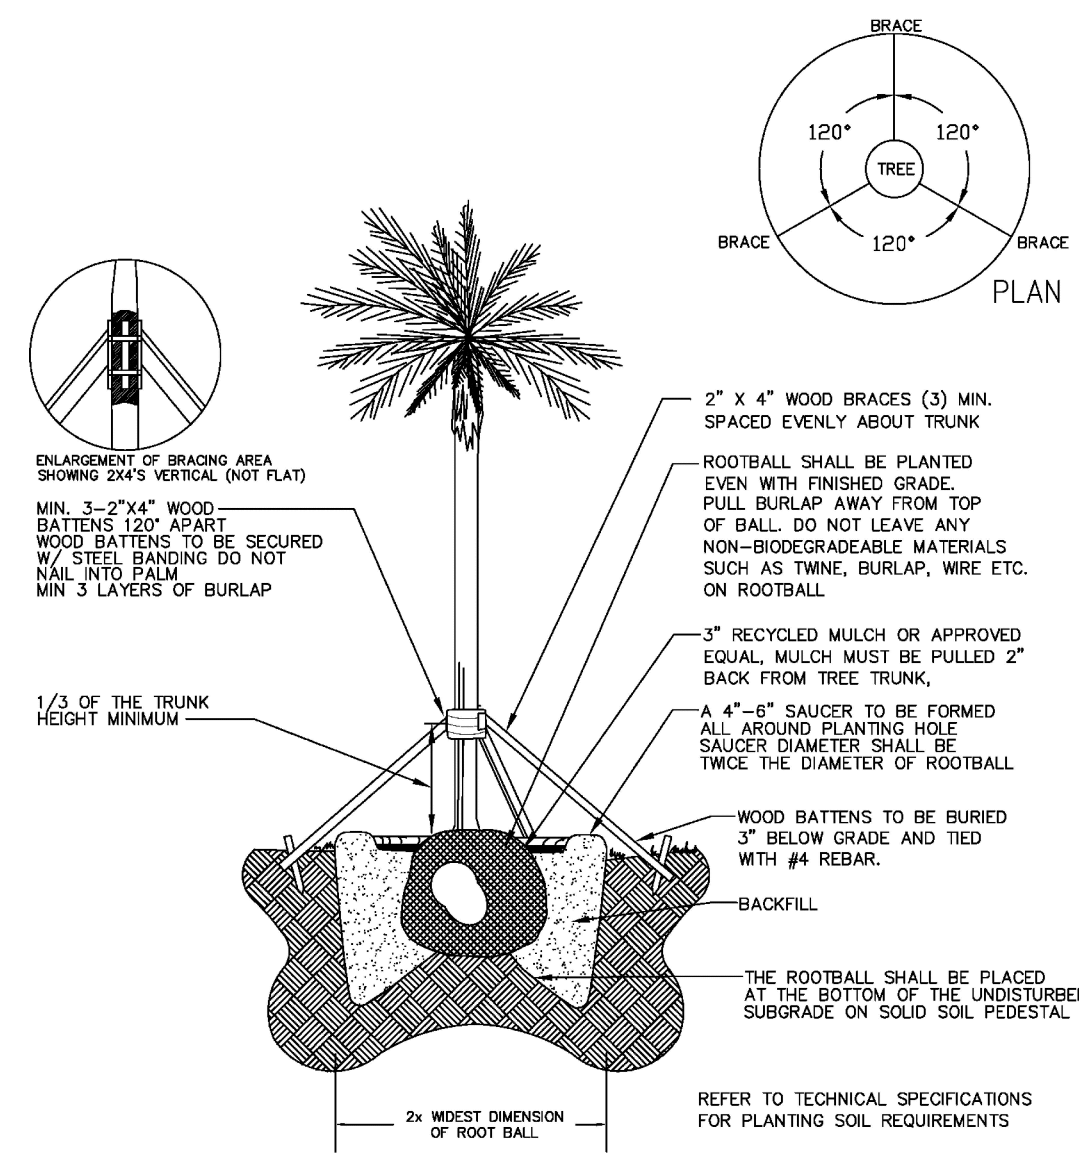


4 LARGE PALM PLANTING DETAIL - COPB 100-1
SECTION NOT TO SCALE

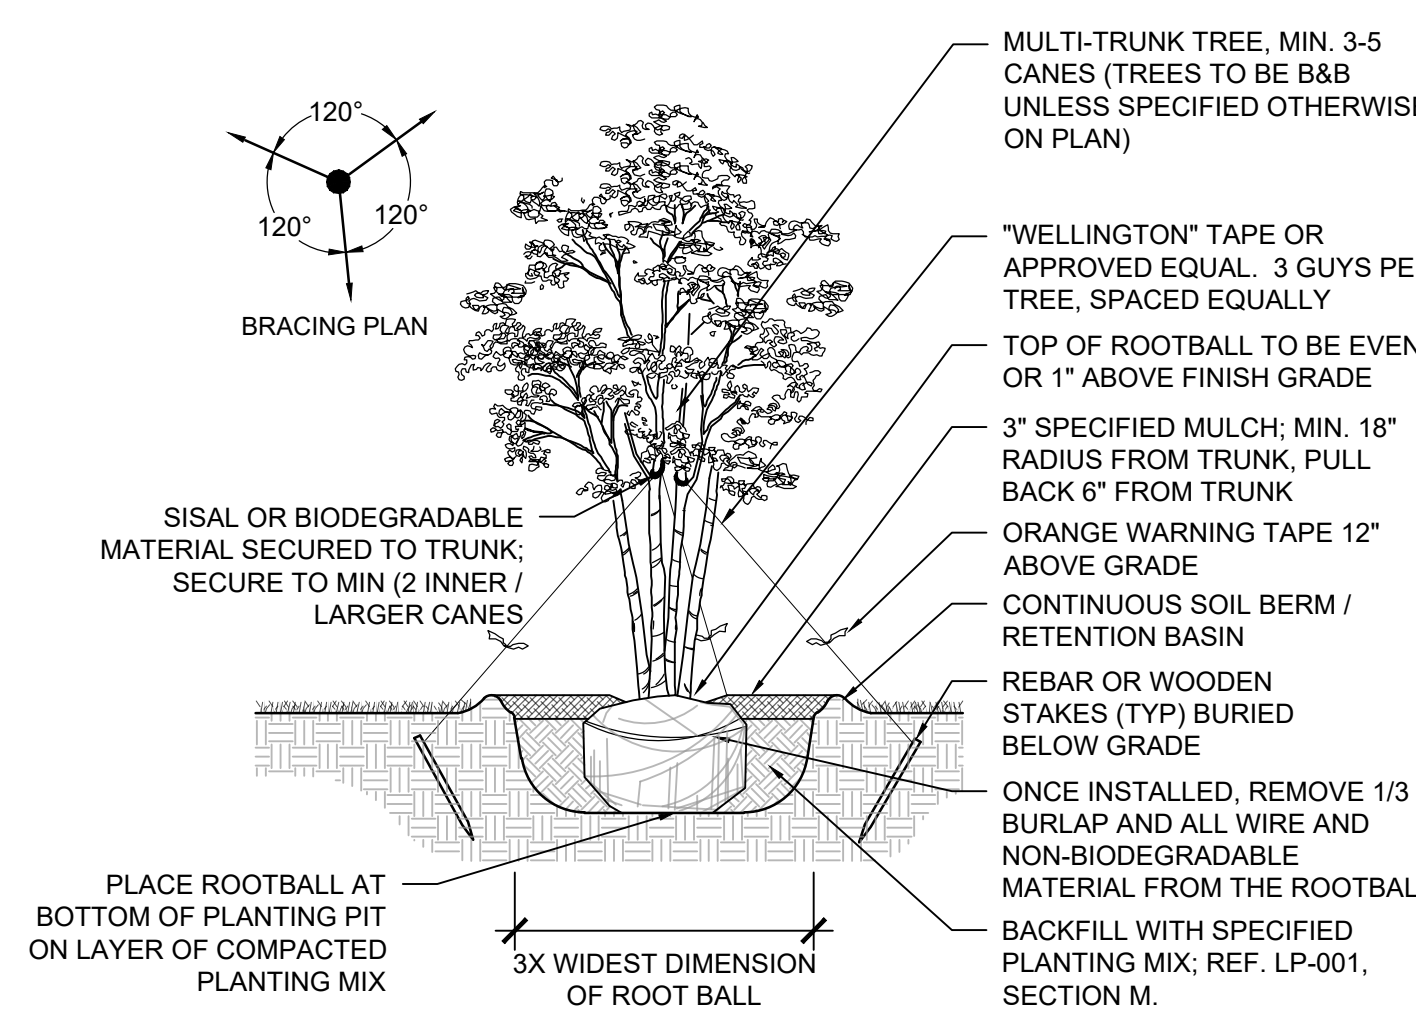

3 MULTI-TRUNK TREE PLANTING DETAIL
SECTION NOT TO SCALE

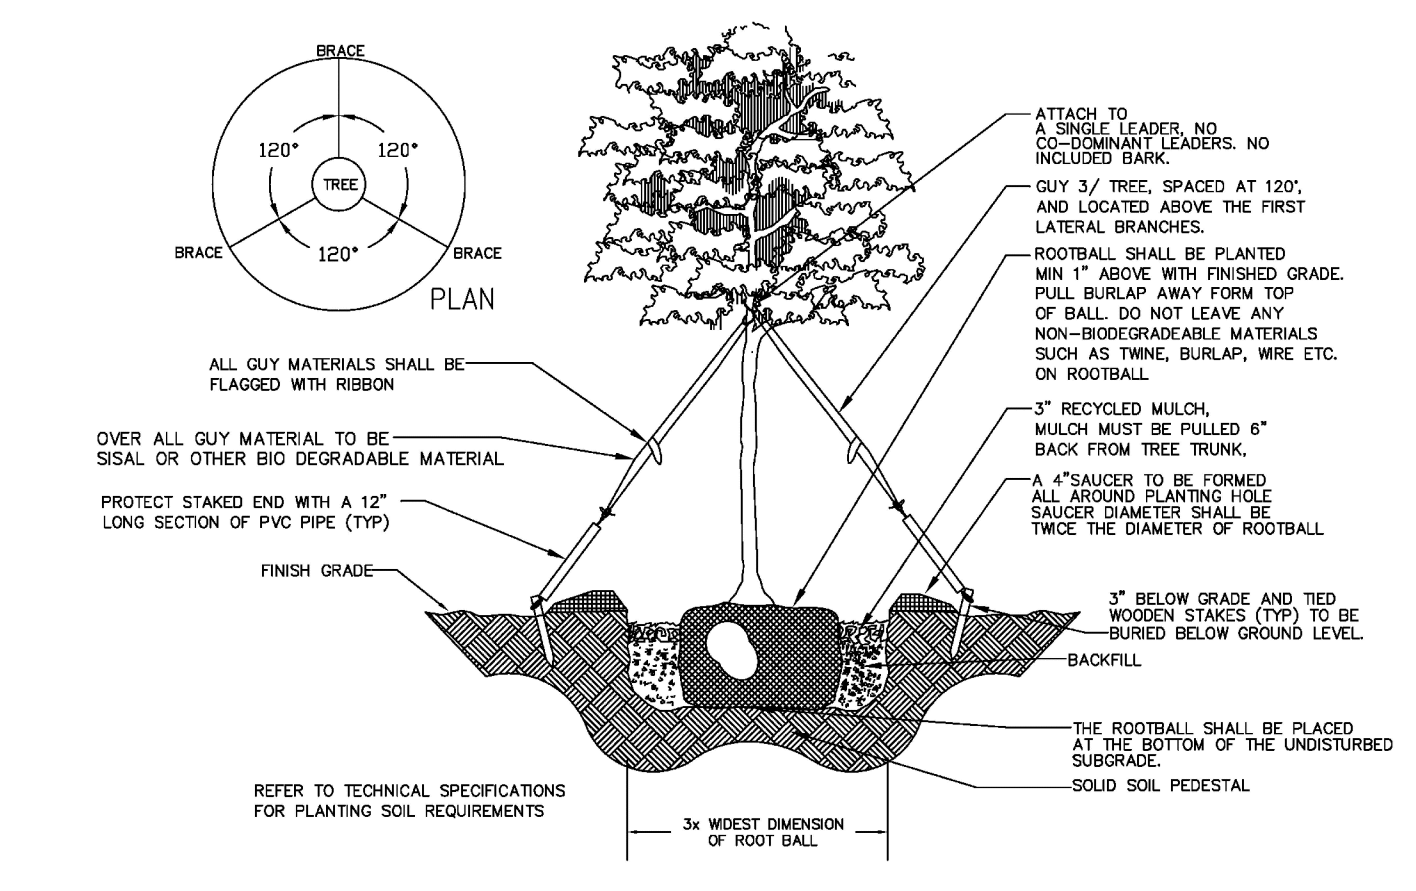

2 SINGLE TRUNK TREE LESS THAN 4" CALIPER - COPB DETAIL 101-1
SECTION NOT TO SCALE

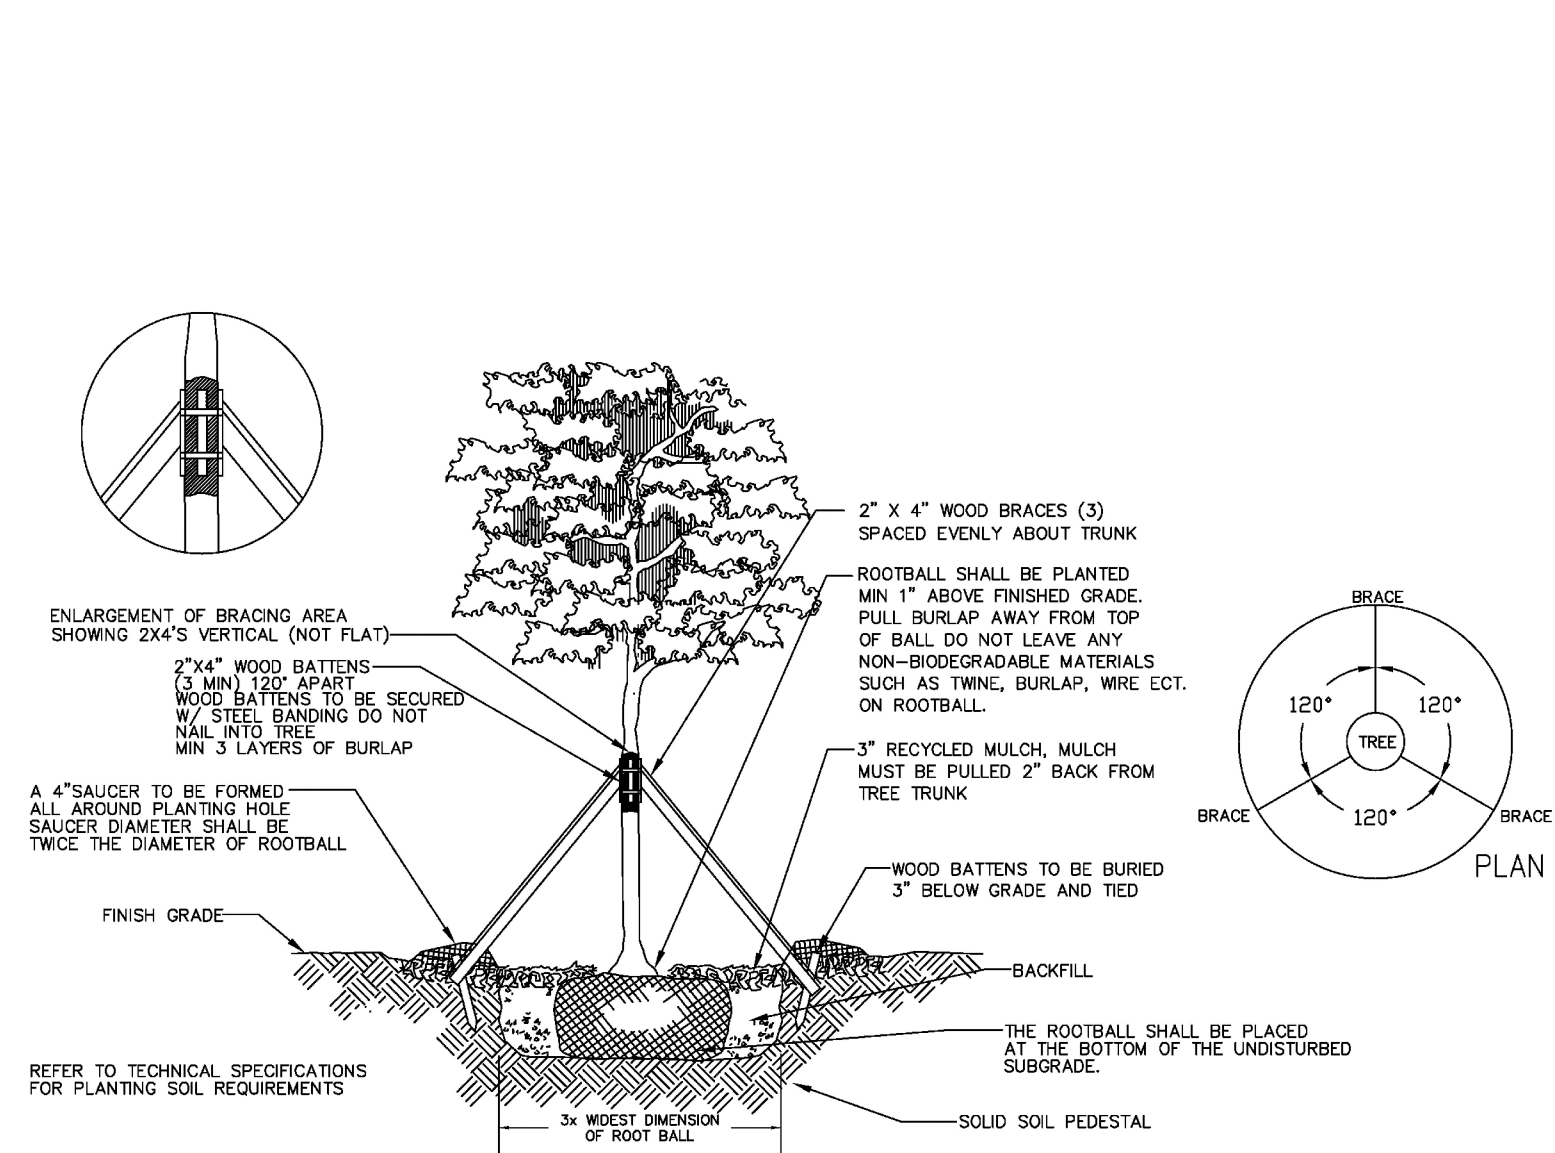

1 SINGLE TRUNK TREE GREATER THAN 4" CALIPER - COPB DETAIL 102-1
SECTION NOT TO SCALE

REVISIONS		
NO.	DESCRIPTION	DATE

**PRELIMINARY PLAN
NOT FOR CONSTRUCTION**
THESE PLANS ARE NOT FULLY PERMITTED AND ARE SUBJECT TO REVISIONS MADE DURING THE PERMITTING PROCESS.
RESPONSIBILITY FOR THE USE OF THESE PLANS PRIOR TO OBTAINING PERMITS FROM ALL AGENCIES HAVING JURISDICTION OVER THE PROJECT WILL FALL SOLELY UPON THE USER.

ISSUE DATE: 11/12/2025
DESIGNED BY: KU, KS
DRAWN BY: KU
CHECKED BY: KU, KS
BID-CONTRACT:

PAUL H. WEINBERG, R.L.A.
FLORIDA REG. NO. LA666804
(FOR THE FIRM)

CLIENT
JADIAN IOS

PROJECT
**951 SW 12th AVENUE
POMPAÑO BEACH FL**

SHEET TITLE
PLANTING DETAILS

SHEET NUMBER **LP-501**
PROJECT NUMBER **15427.00**