
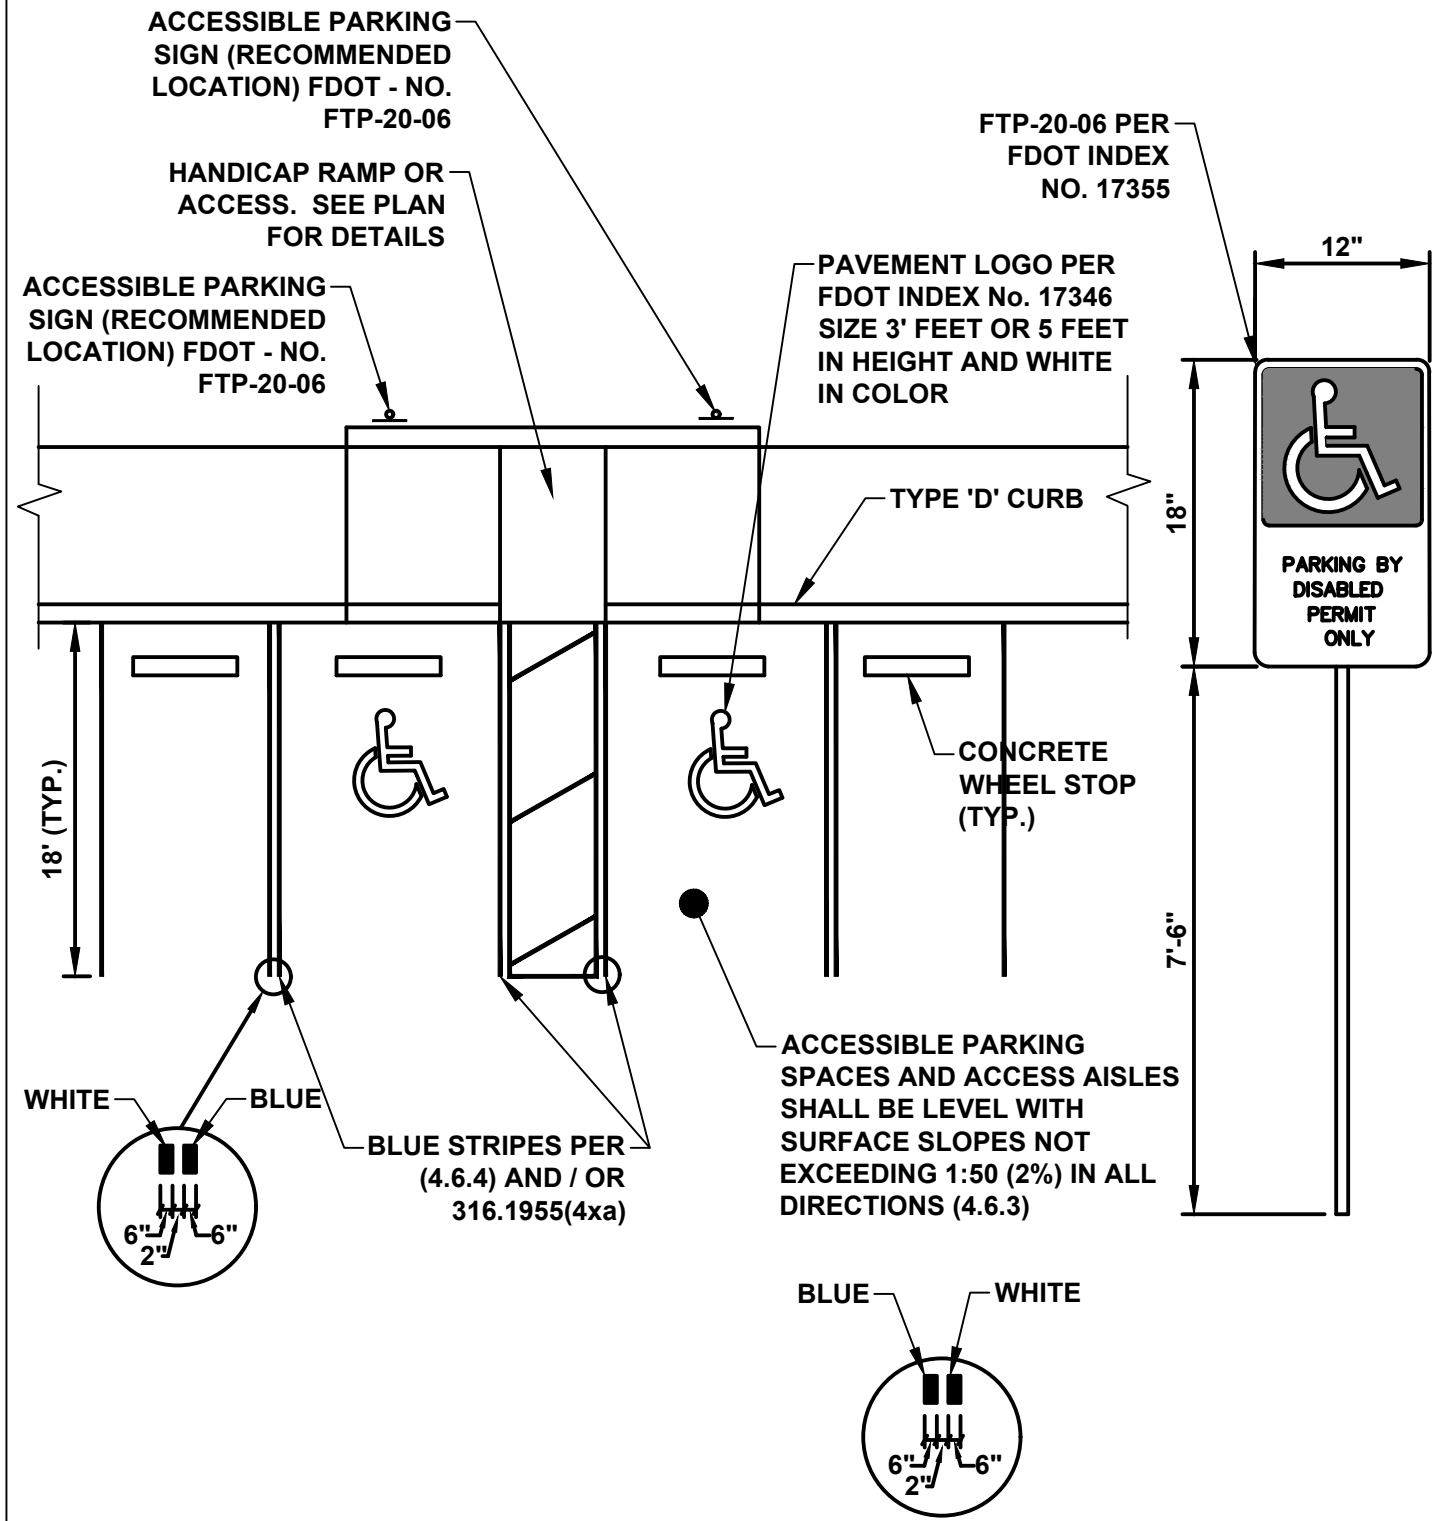
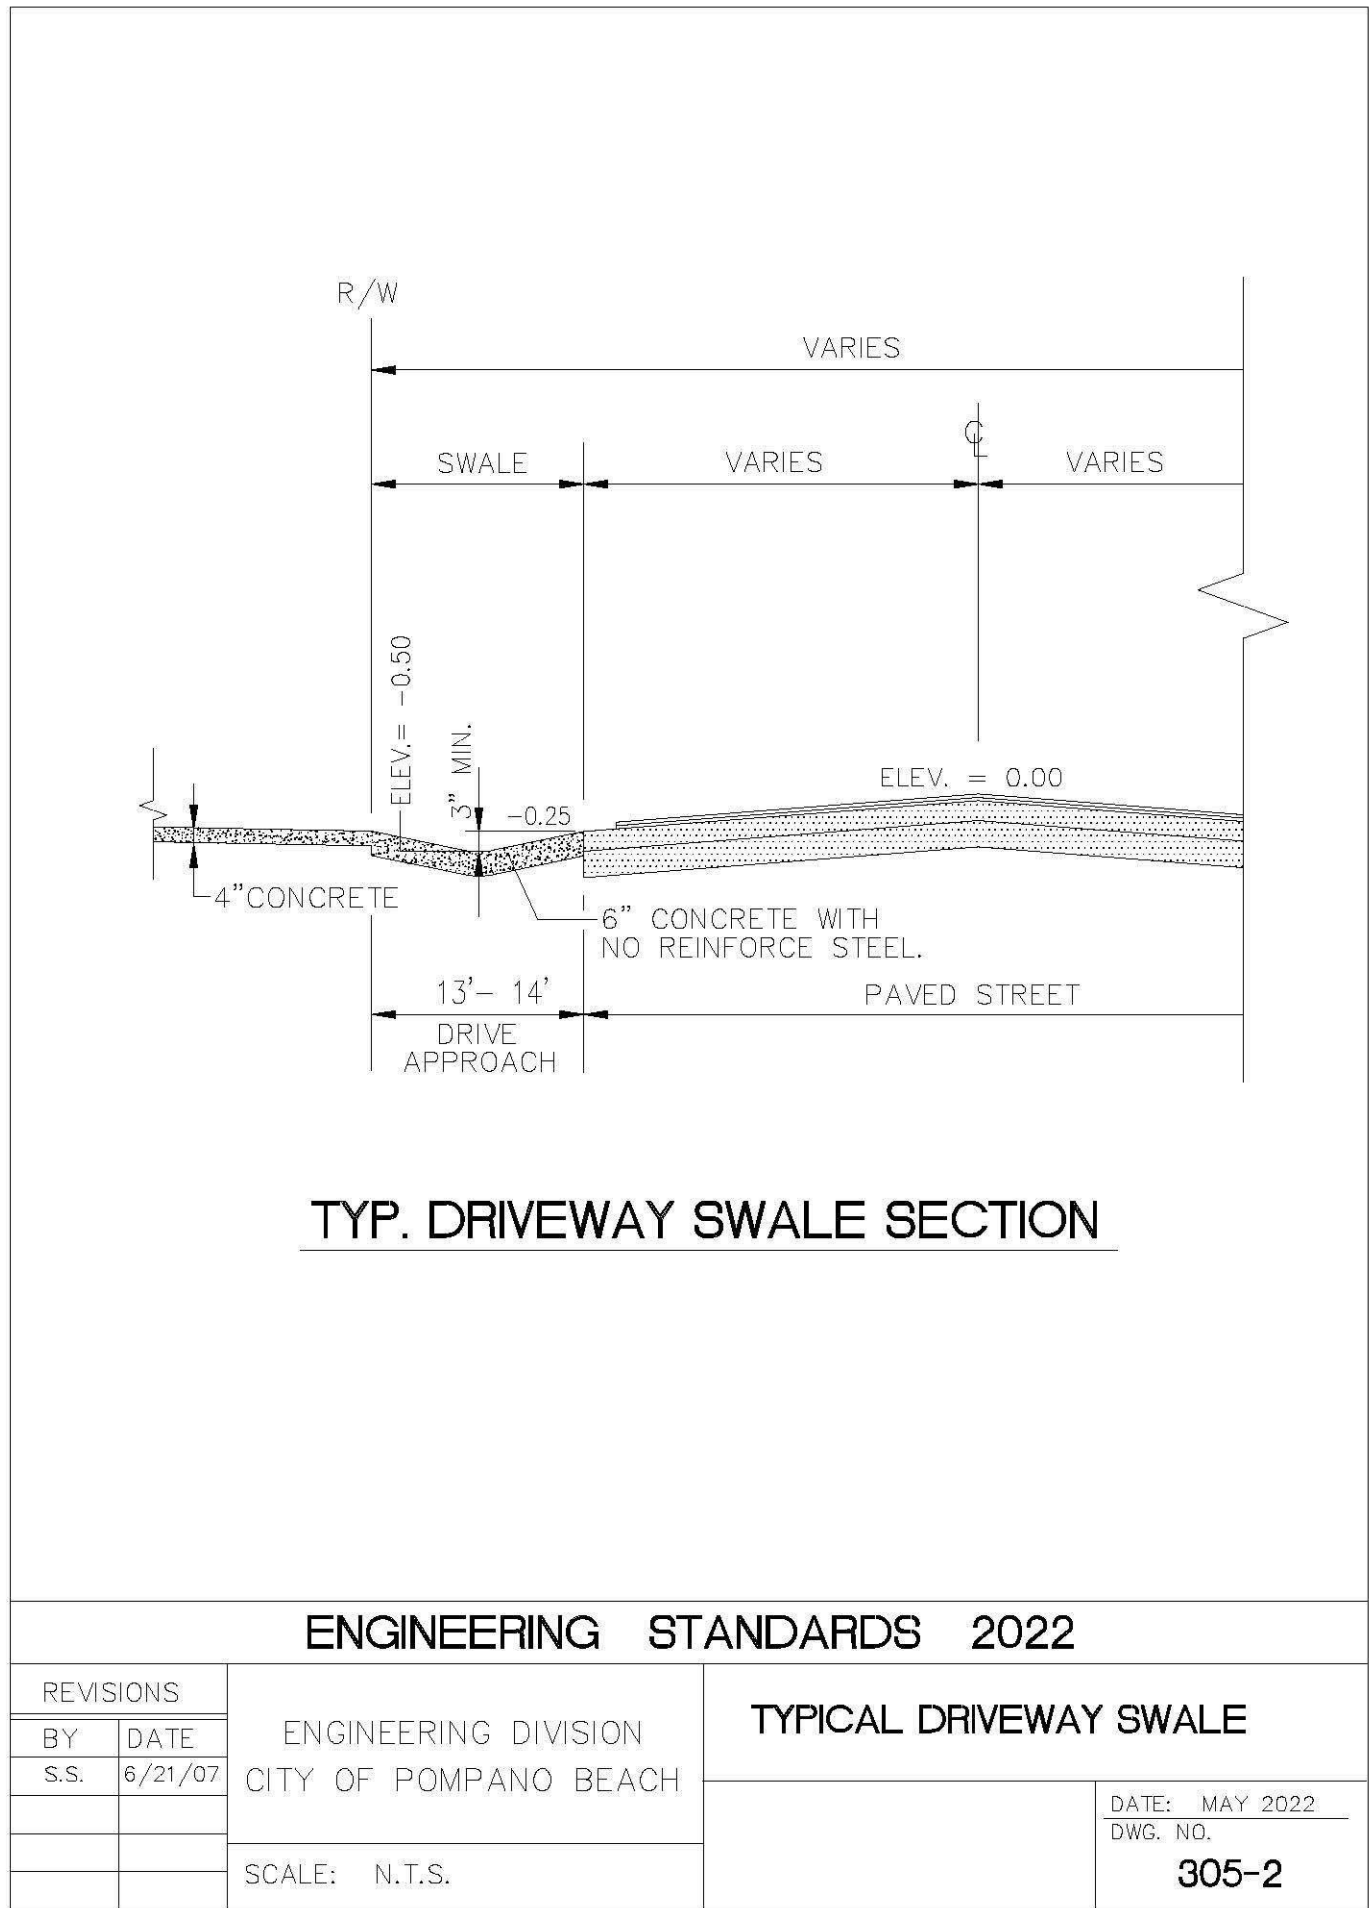


\\ctarfile02\Eng\Projects\2024\24-0055\PGDD.dwg [C-9] May 27, 2025 9:23am TRUBINO

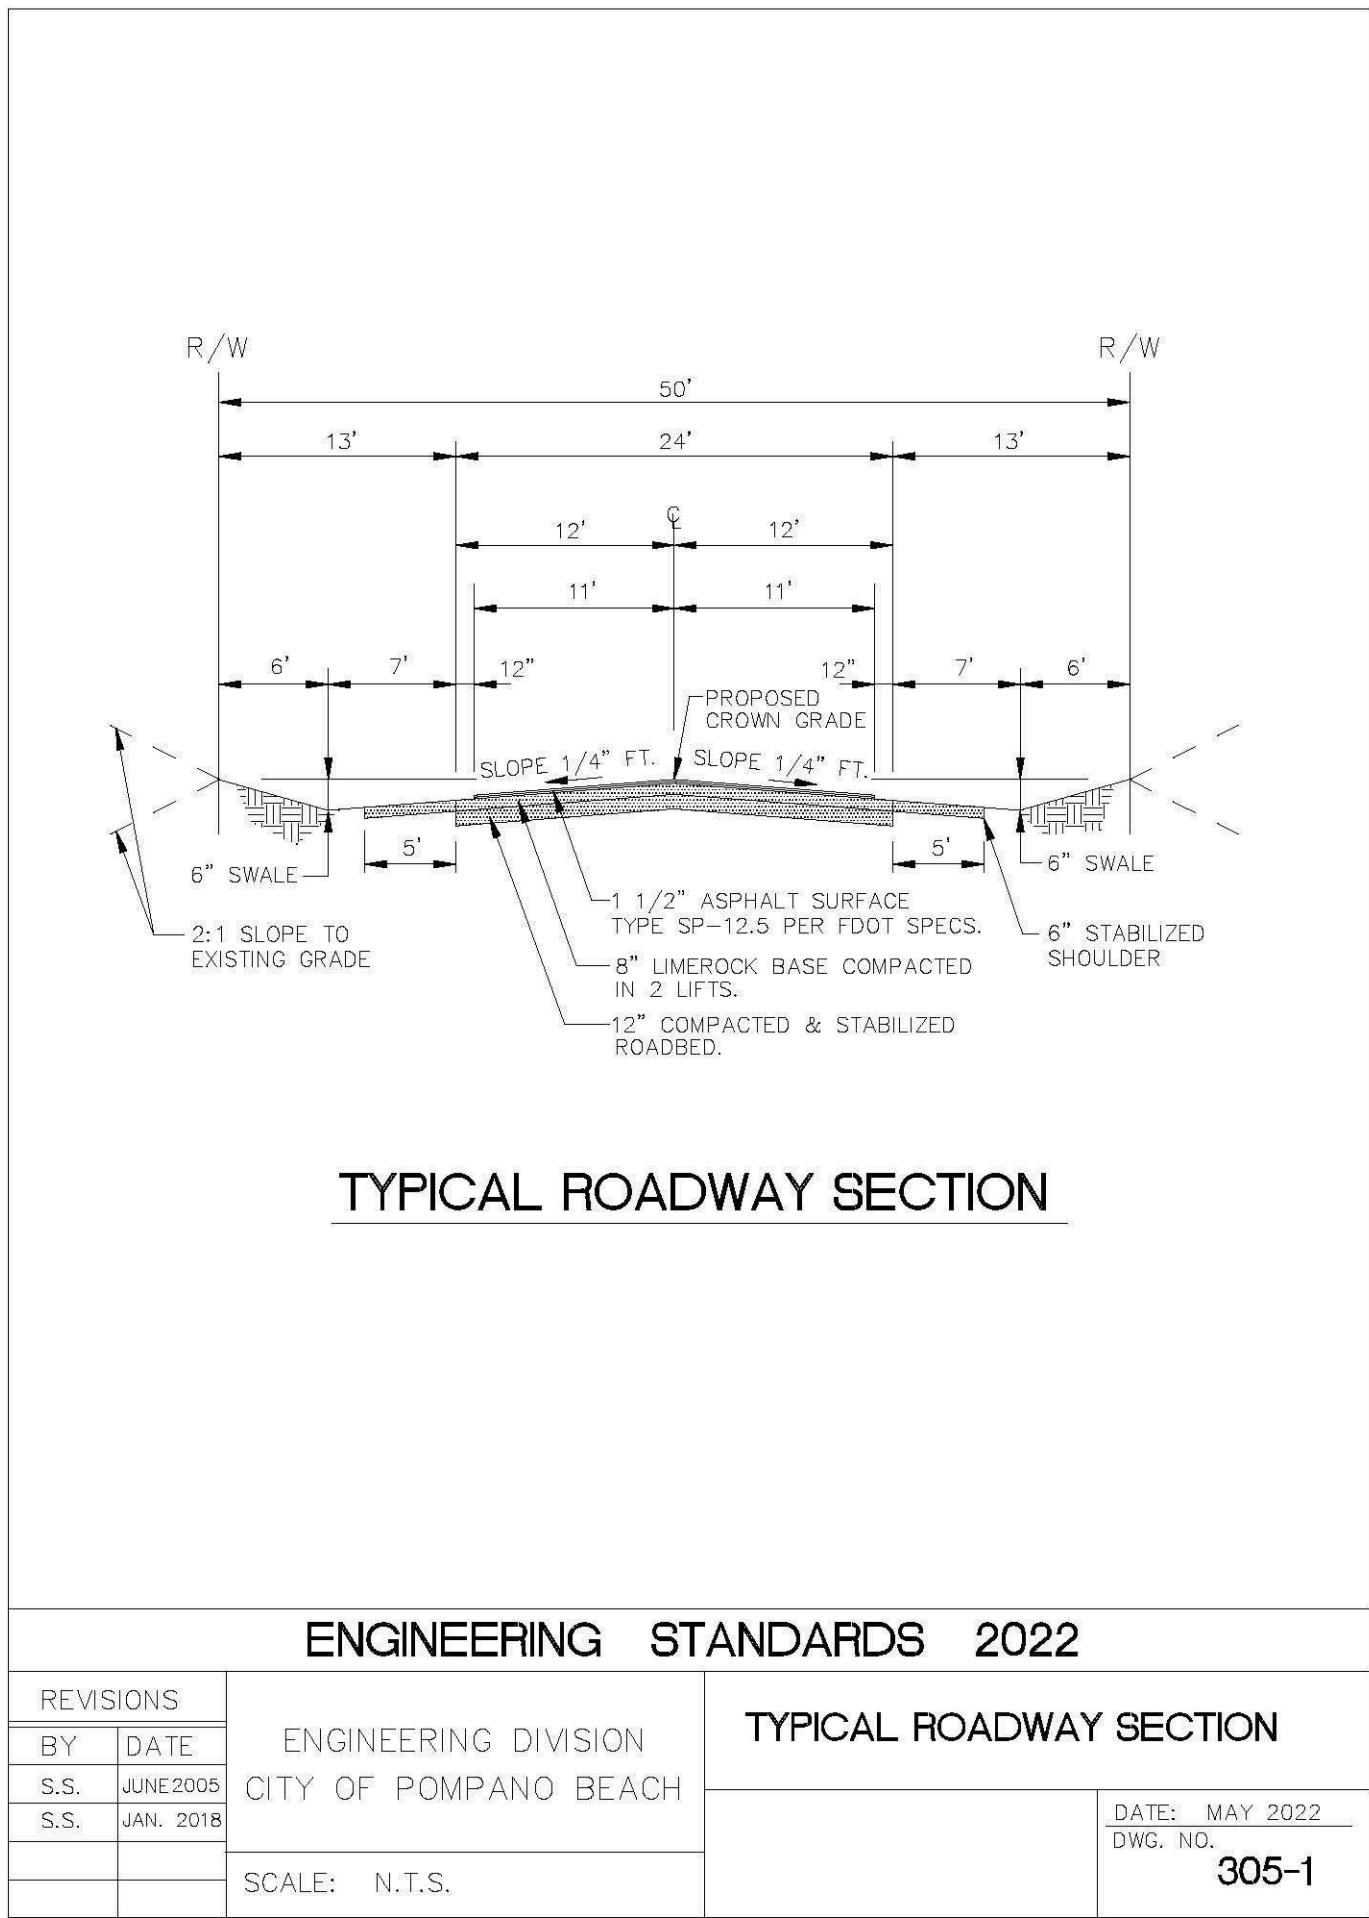


ACCESSIBLE PARKING SPACE COMPLYING WITH FLORIDA AND ADA REQUIREMENTS

SCALE: N.T.S.


SIGNS

SCALE: N.T.S.

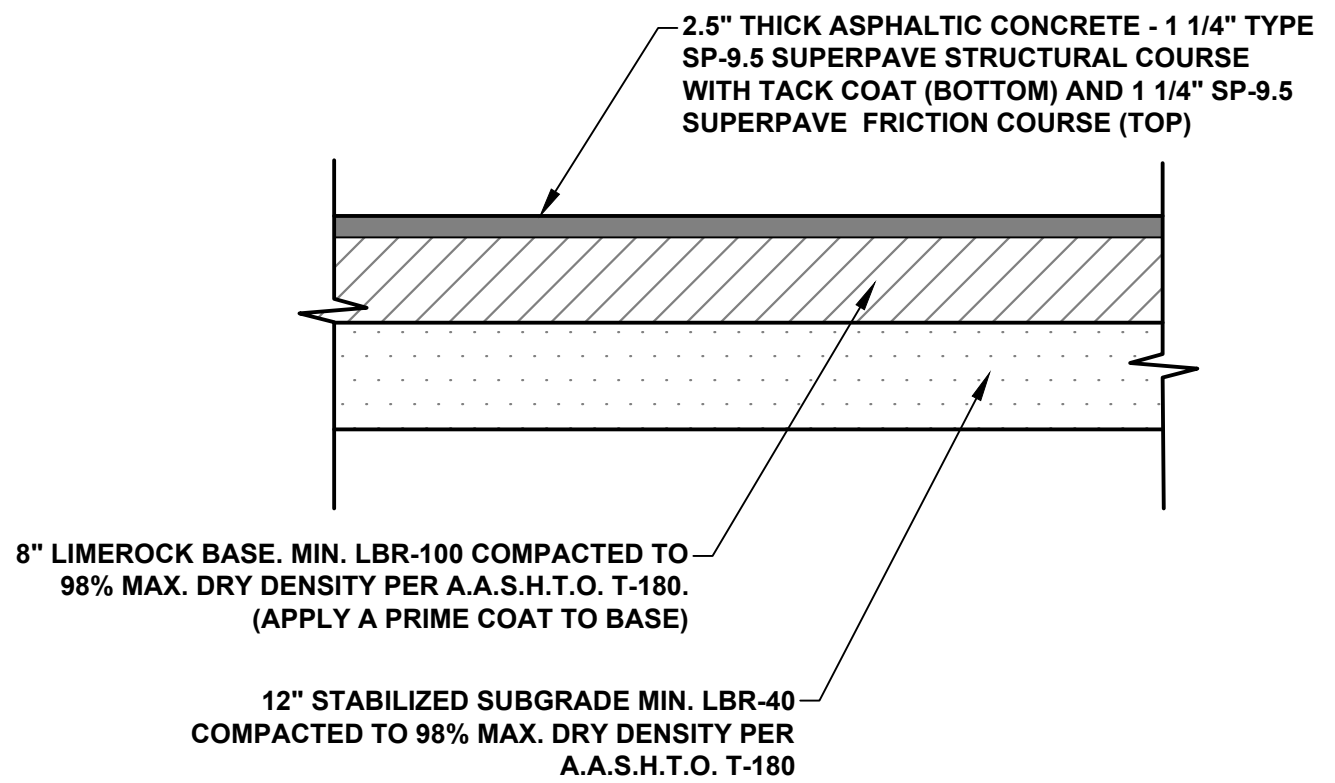


TYPICAL PAVEMENT SECTION

SCALE: N.T.S.

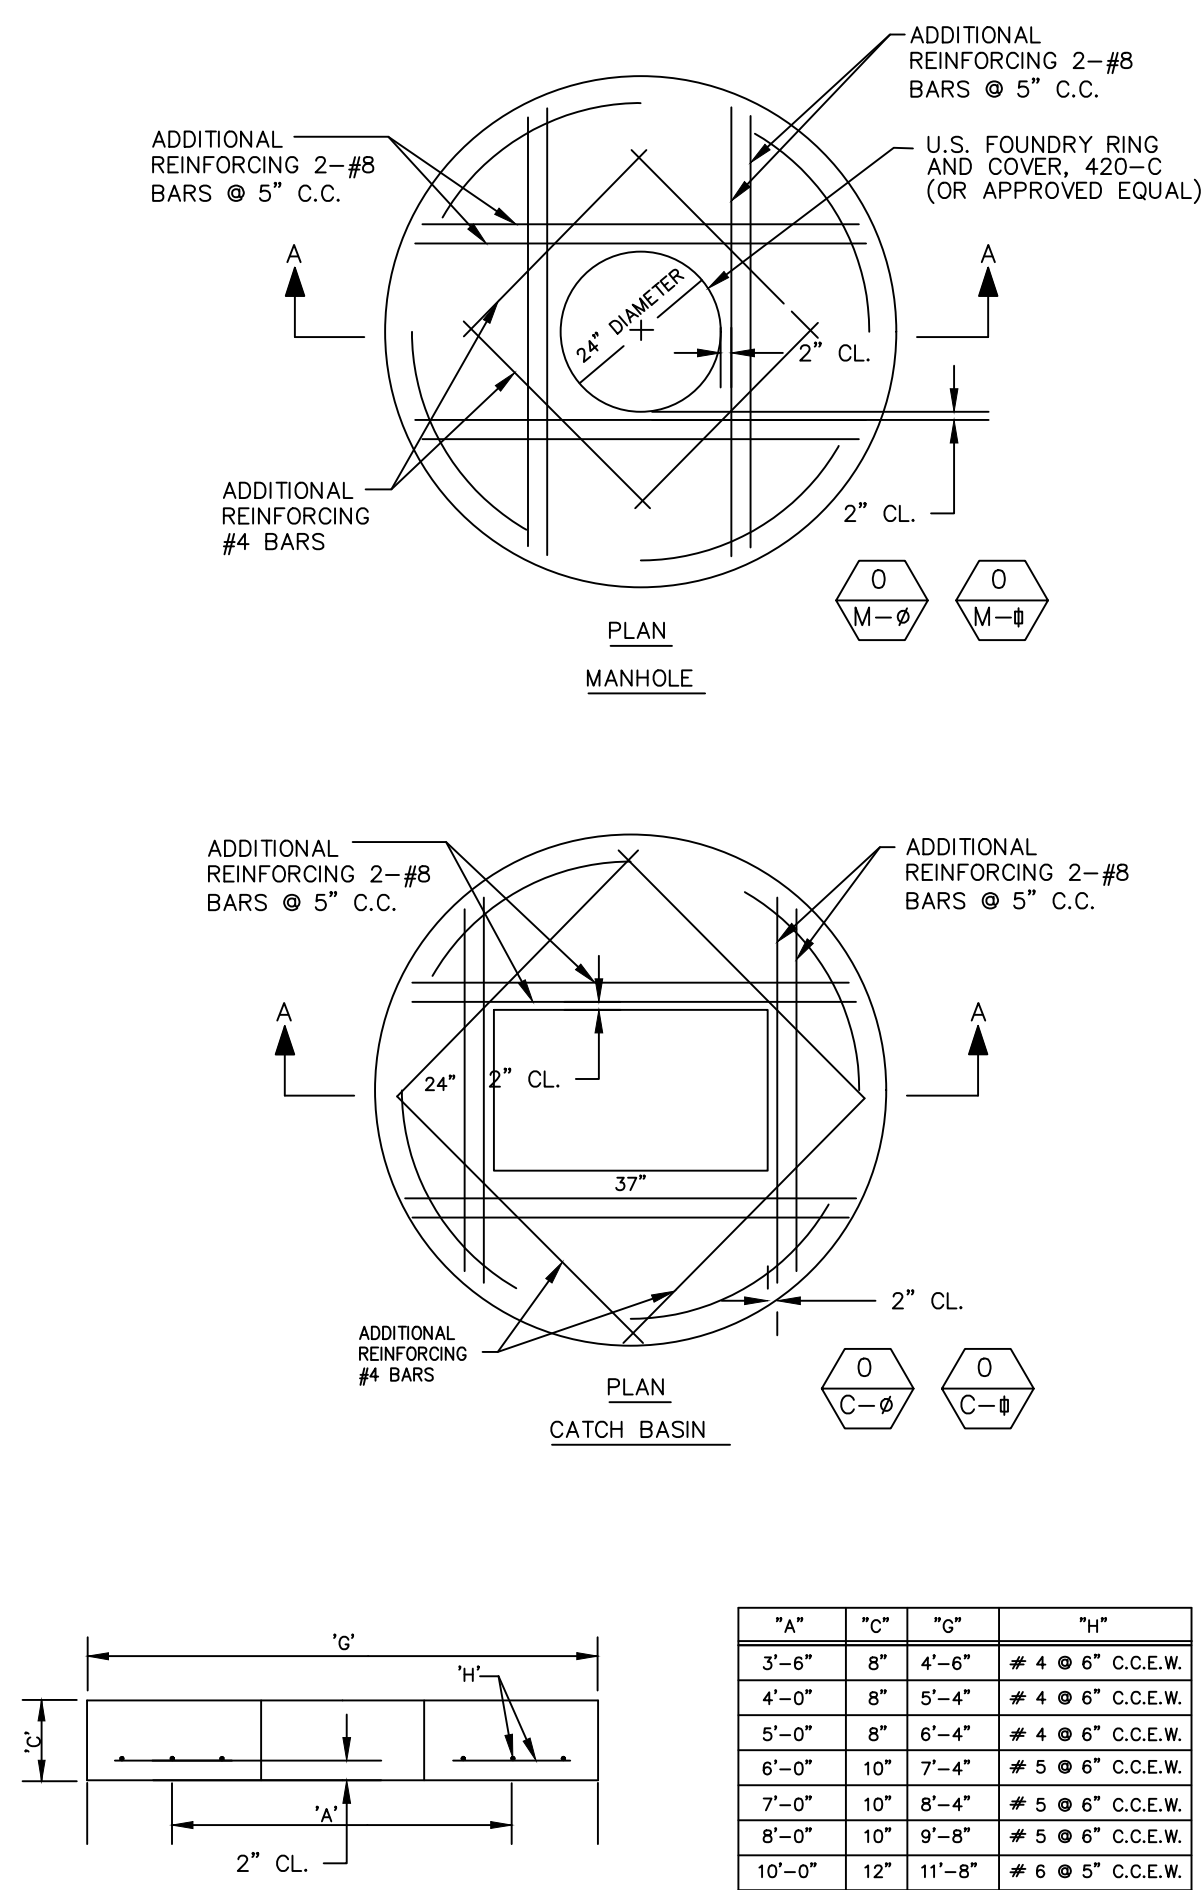

PRECAST CONCRETE-TOP SLAB

SCALE: NONE

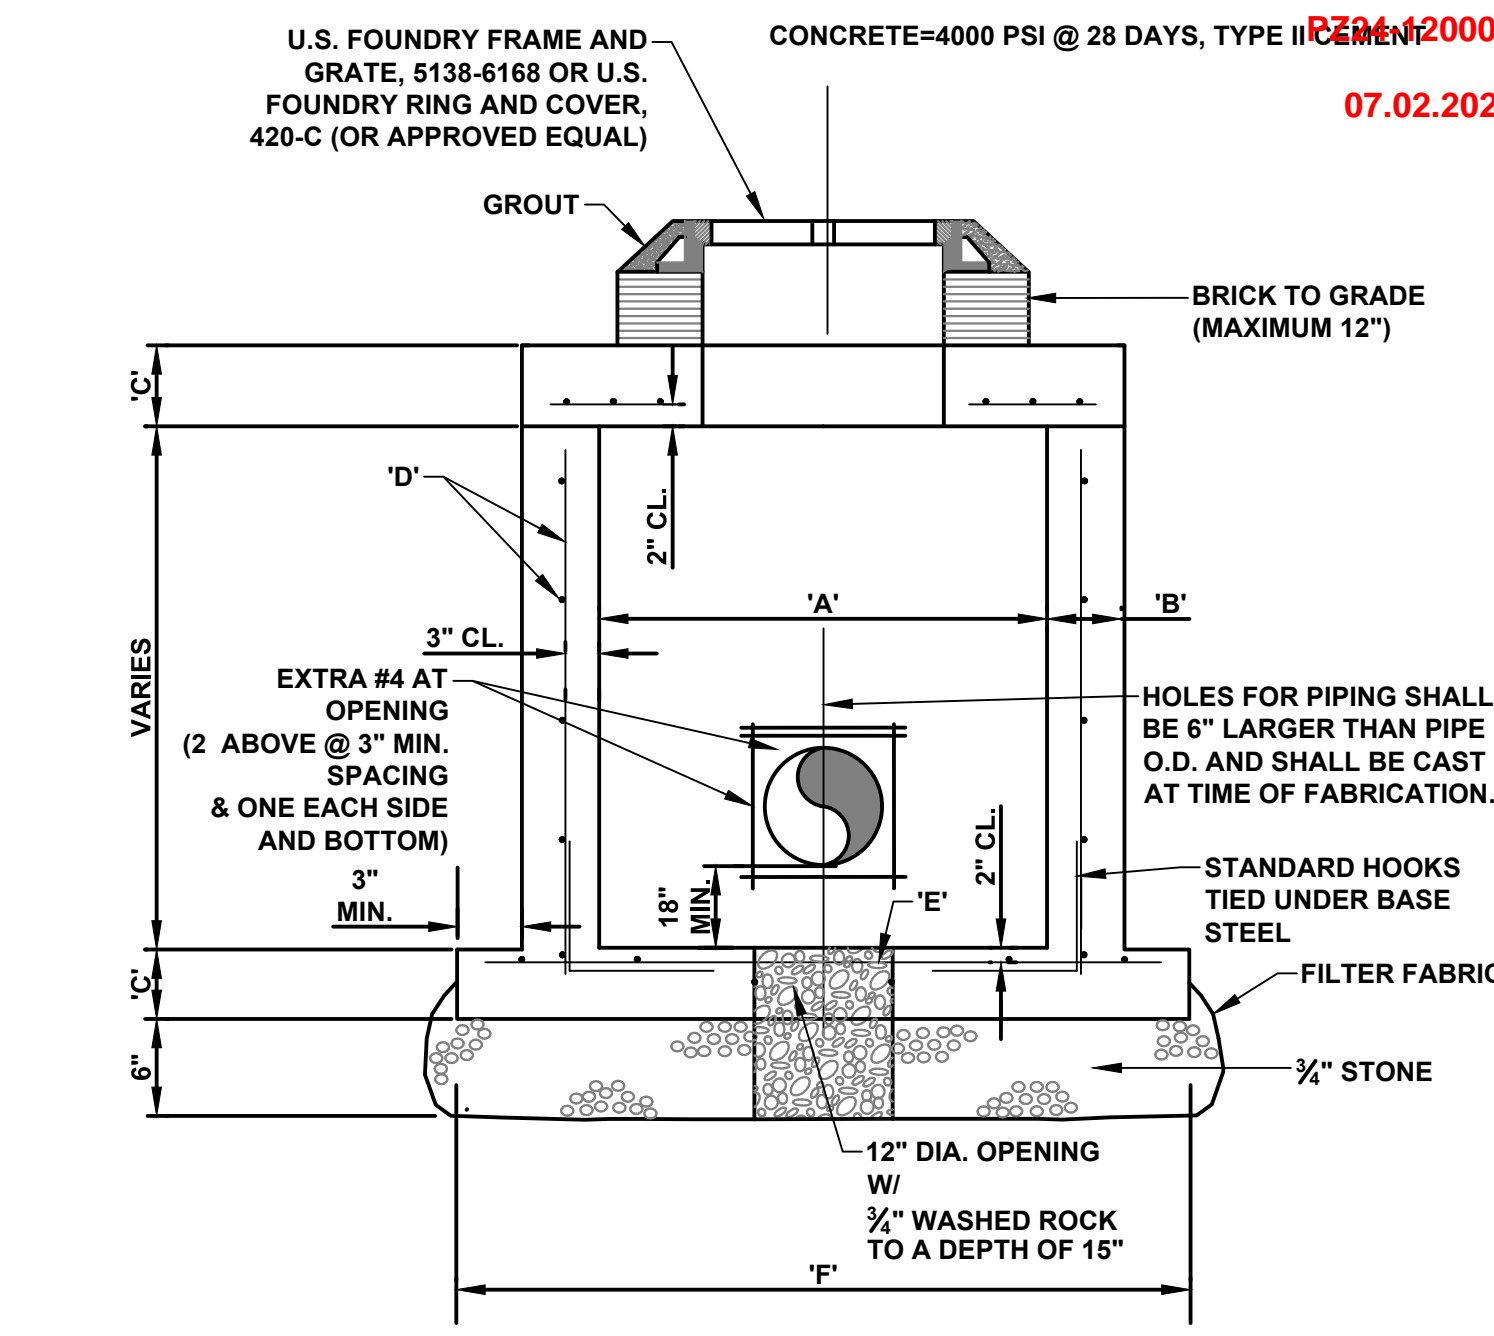

TYPE	"A"	"B"	"C"	"D"	"E"	"F"
P	3'-6" Ø	6"	8"	4 @ 12" C.C.E.W.	4 @ 12" C.C.E.W.	5'-0" Ø
C-4	4'-0" Ø	8"	8"	4 @ 12" C.C.E.W.	4 @ 12" C.C.E.W.	6'-4" Ø
C-5	5'-0" Ø	8"	8"	5 @ 12" C.C.E.W.	5 @ 12" C.C.E.W.	7'-4" Ø
C-6	6'-0" Ø	8"	10"	5 @ 12" C.C.E.W.	5 @ 6" C.C.E.W.	8'-4" Ø
C-7	7'-0" Ø	8"	10"	5 @ 12" C.C.E.W.	5 @ 6" C.C.E.W.	9'-4" Ø
C-8	8'-0" Ø	10"	10"	5 @ 12" C.C.E.W.	5 @ 6" C.C.E.W.	10'-8" Ø
C-10	10'-0" Ø	10"	10"	5 @ 12" C.C.E.W.	5 @ 6" C.C.E.W.	12'-8" Ø

REINFORCEMENT SHALL BE ASTM A615/A615M GRADE 60 STEEL

PRECAST CIRCULAR DRAINAGE STRUCTURES

SCALE: N.T.S.

This document has been digitally signed and sealed by Chad Everett Edwards, P.E. on the date indicated here. Printed copies of this document are not considered signed and sealed and the signature must be verified on any electronic copies.

DRC

PZ24-12000026

08.20.2025

CRAVEN - THOMPSON AND ASSOCIATES, INC.

ENGINEERS • PLANNERS • SURVEYORS

35653 N.W. 53RD STREET, FORT LAUDERDALE, FLORIDA 33309

FAX: (954) 739-6409 TEL: (954) 739-6400

FLORIDA LICENSED ENGINEERS, SURVEYORS & MAPPING BUSINESS NO. 271

FLORIDA LICENSED LANDSCAPE ARCHITECTURE BUSINESS NO. C00014

MATERIAL SHOWN HEREIN IS THE PROPERTY OF CRAVEN THOMPSON & ASSOCIATES, INC. AND SHALL NOT BE REPRODUCED OR TRANSMITTED IN ANY FORM OR BY ANY MEANS, ELECTRONIC OR MECHANICAL, INCLUDING PHOTOCOPYING, RECORDING, OR BY ANY INFORMATION STORAGE AND RETRIEVAL SYSTEM, WITHOUT PERMISSION OF CRAVEN THOMPSON & ASSOCIATES, INC. COPYRIGHT © 2015


1501 WEST ATLANTIC BLVD.

POMPAÑO BEACH, FLORIDA

PREPARED FOR:

KAJA PROPERTIES INC.

DETAILS

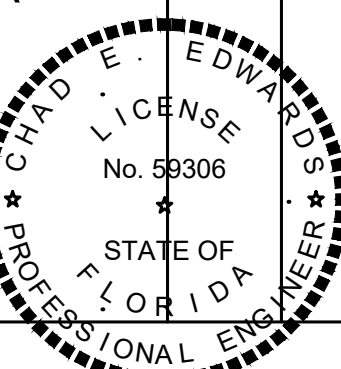

CHAD E. EDWARDS, P.E.
FLORIDA LICENSE NO. 59306
2025-05-27

PROJECT NO.
24-0055-001-01

C-9

SHEET 9 OF 14