




1 NORTH - TYPE 'C' BUFFER
SECTION NTS

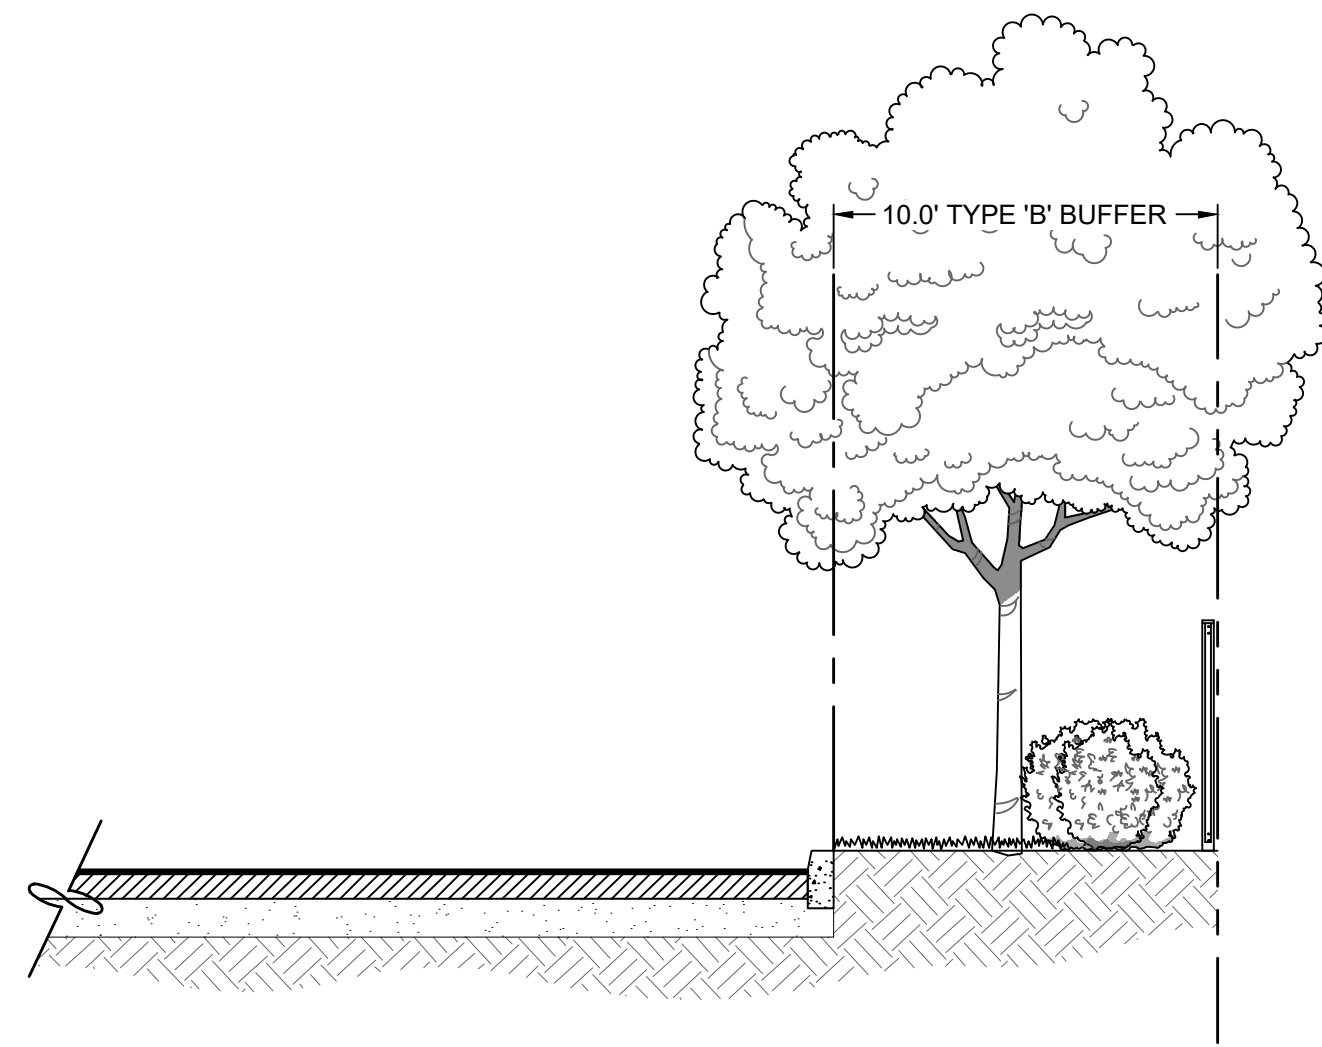

2 EAST - TYPE 'B' BUFFER
SECTION NTS

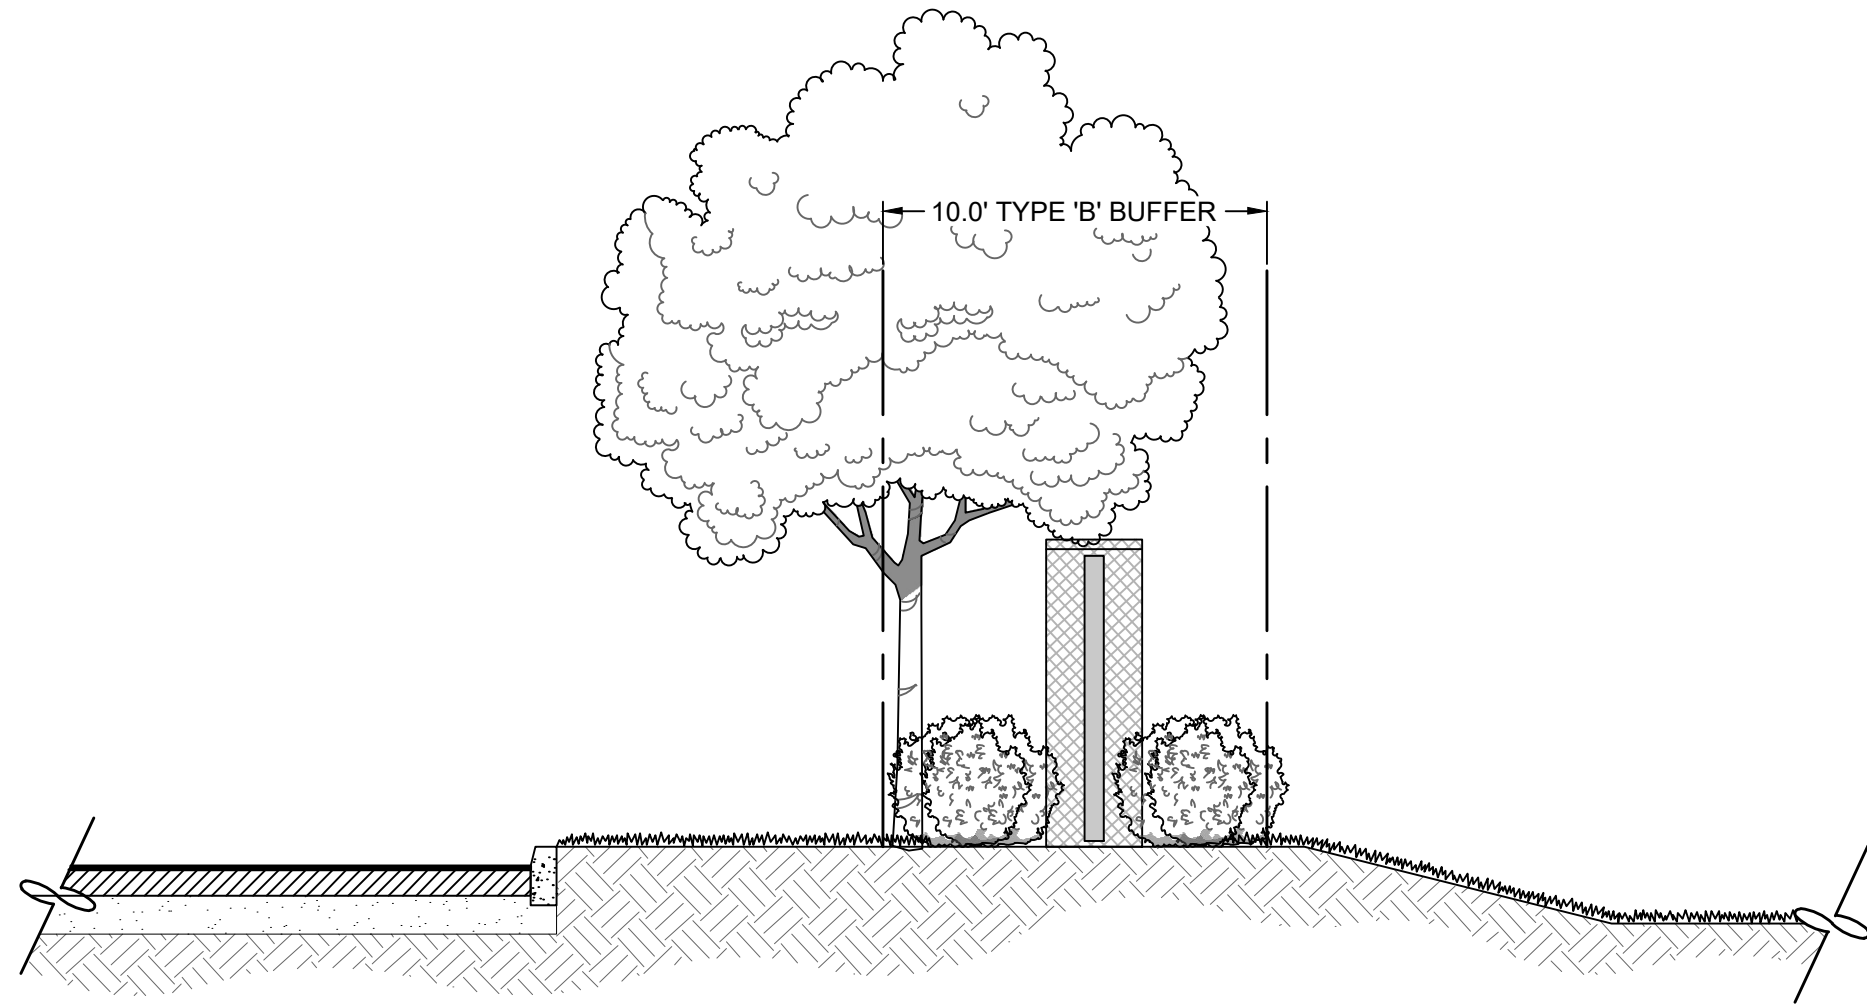

3 SOUTH - TYPE 'B' BUFFER
SECTION NTS

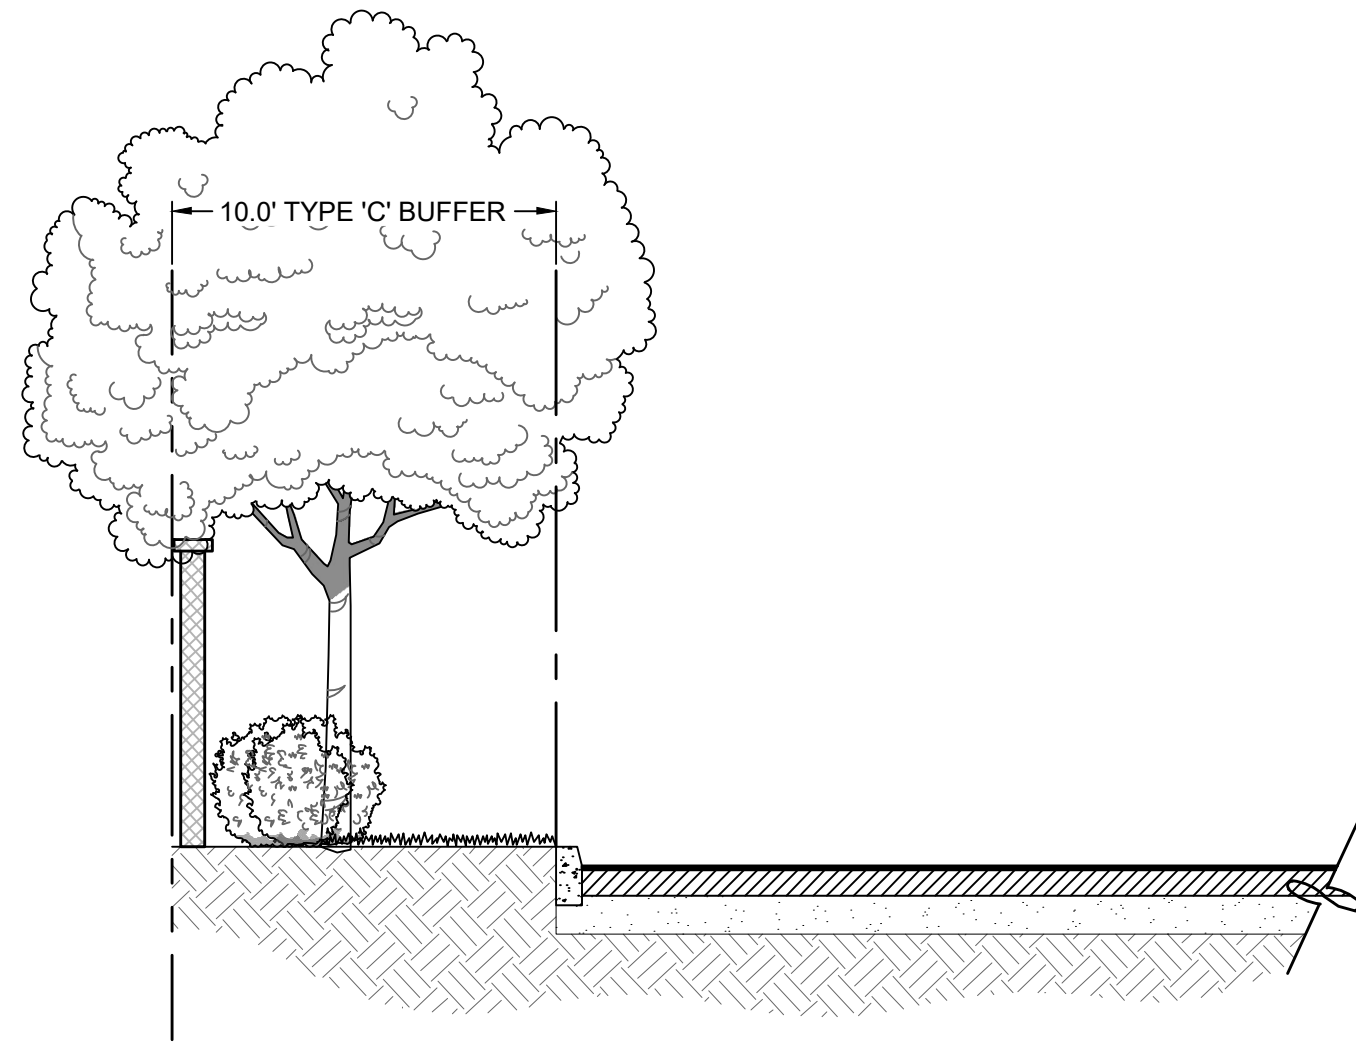

4 WEST - TYPE 'C' BUFFER
SECTION NTS

DRC

PZ24-12000026
08.20.2025

DRC

PZ24-12000026
07.02.2025

DATE:	02/26/25
SCALE:	AS SHOWN
DESIGN BY:	AKR
DRAWN BY:	AKR
CHECKED BY:	NDP
APPROVED BY:	SWP

CRAVEN • THOMPSON AND ASSOCIATES, INC. ENGINEERS • PLANNERS • SURVEYORS 3563 N.W. 53RD STREET, FORT LAUDERDALE, FLORIDA 33309 TEL: (954) 739-6400 FAX: (954) 739-6409 FLORIDA LICENSED ENGINEERS, SURVEYORS & MAPPING BUSINESS NO. 271 FLORIDA LICENSED LANDSCAPE ARCHITECTURE BUSINESS NO. C000114 MATERIAL SHOWN HEREIN IS THE PROPERTY OF CRAVEN THOMPSON & ASSOCIATES, INC. AND SHALL NOT BE REPRODUCED OR USED IN ANY MANNER WITHOUT WRITTEN PERMISSION OF CRAVEN THOMPSON & ASSOCIATES. © 2025

ATLANTIC FLEET WASH 1501 WEST ATLANTIC BLVD. POMPANO BEACH, FLORIDA
PREPARED FOR: KAJA PROPERTIES INC.
LANDSCAPE BUFFER SECTIONS

Nicole D. Pastre Florida R.L.A. No. 6667397 2025-05-27
PROJECT NO. 24-0055-001-01
LP-4 SHEET ____ OF ____