
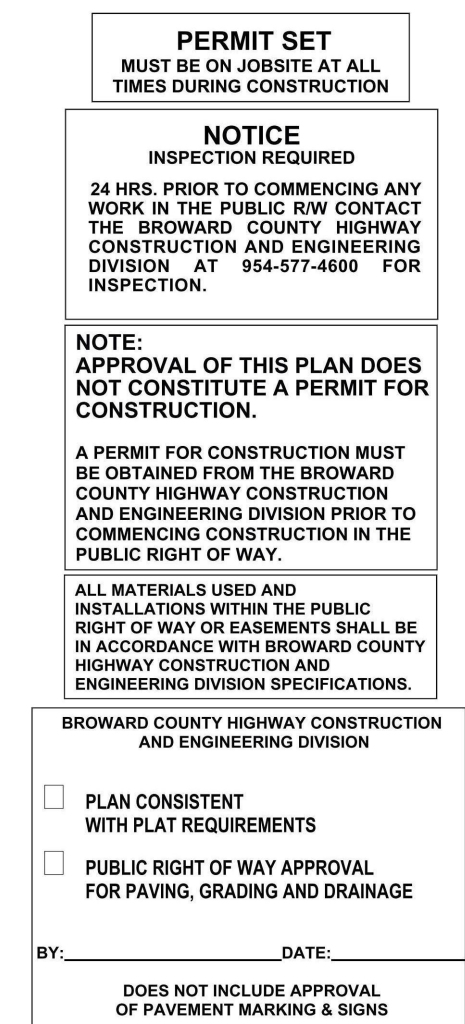


Digitally signed
by Christopher
Collins
Date:
2022.07.14
12:38:37 -05'00'

Typical Details

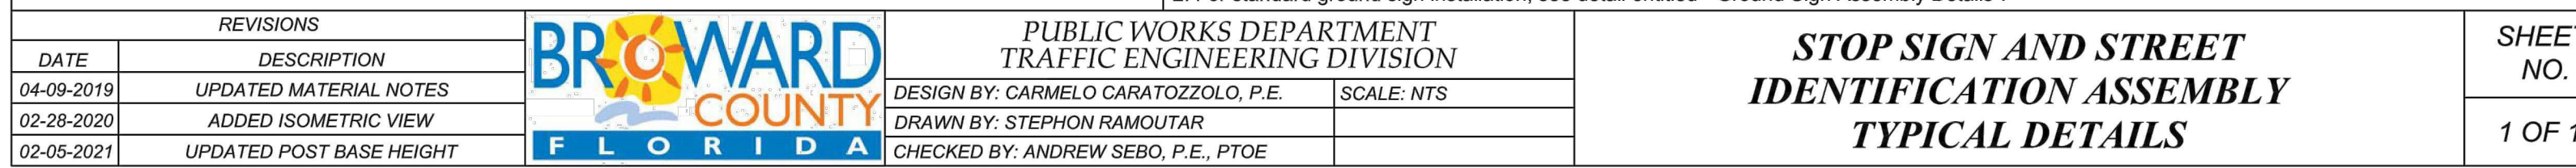

Revision <u>6</u>	Date
Comment	
Revision <u>5</u>	Date
Comment	
Revision <u>4</u>	Date
Comment	
Revision <u>3</u>	Date
Comment	
Revision <u>2</u>	Date
Comment	
Revision <u>1</u>	Date
Comment	
Designed by:	C.P.C.
Drawn by:	A.T.S.
Checked by:	C.P.C.
Approved by:	C.P.C.
Scale:	N.T.S.
Date:	05/25/2022
Job No.:	1002

Plans for

**FESTIVAL
MARKETPLACE**

2900 W SAMPLE ROAD
POMPANO BEACH,
FLORIDA

**BROWARD
COUNTY
STANDARD
DETAILS**

Sunshine811
Call 811 or visit www.sunshine811.com two full business days before digging to have buried facilities located and marked.

Check positive response code for your request.

Sheets No. **G-111**
6-1111
12090027

TYPICAL DETAILS.

DRC

DEPARTMENT
DIVISION

SCALE: N.T.S.

PAGE

PZ22-12000027
10/5/2022

PAVEMENT MARKINGS AND SIGNS DETAILS

DRC