


02WEST INTERIOR ELEVATION

SCALE: 3/16" = 1'-0"

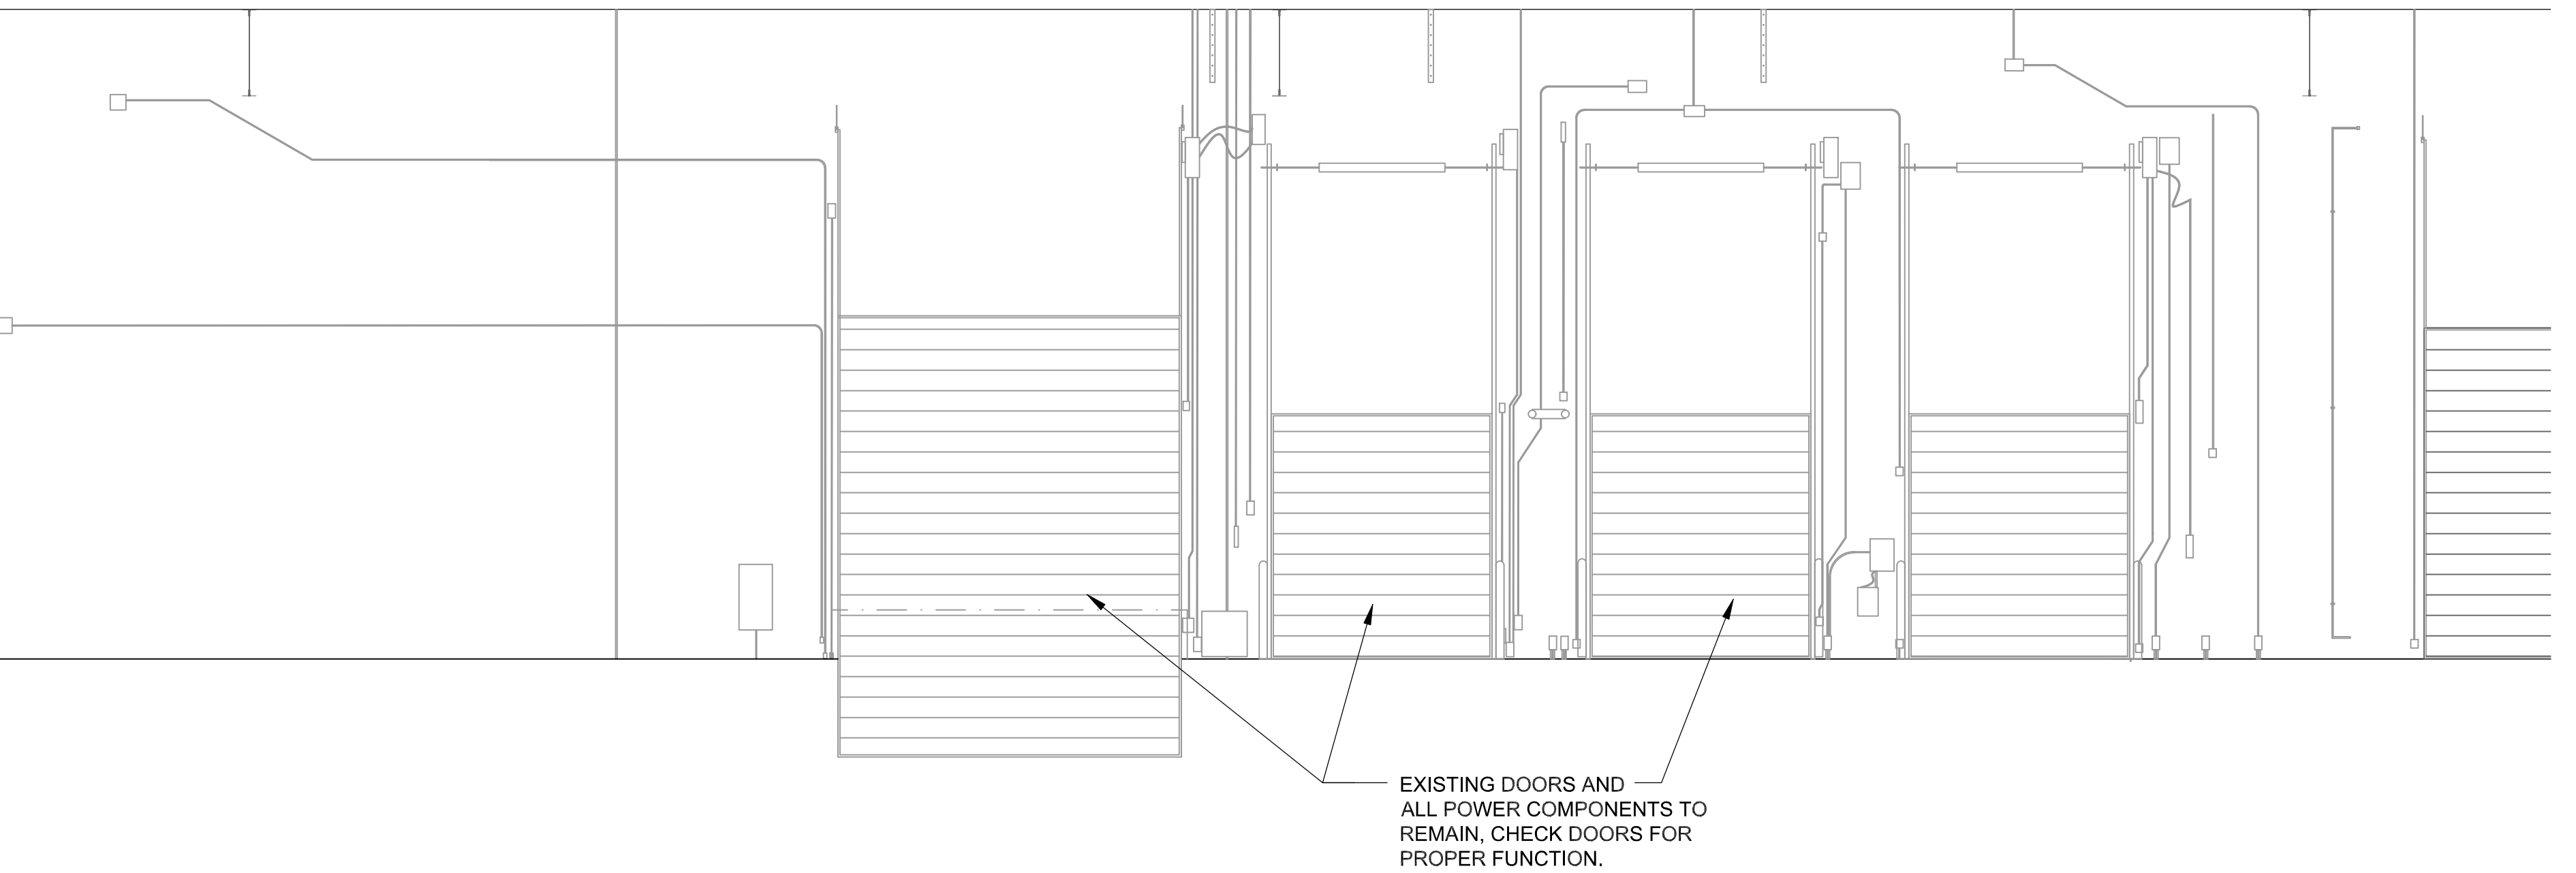

01WEST INTERIOR EXISTING ELEVATION

SCALE: 3/16" = 1'-0"