




DRC

PZ25-12000051  
01/21/2026

Plotted: 08/18/25 - 4:42 PM, By: arojias, - Product Ver: 25.0  
File: P:\VEPC PROJECTS\5754 Kendale Design Build General Contractors LLC\25-01040 Pompano Beach FL\Dwg\Plan Sheets\057542501040SV0.dwg, ----> C1.01 VEHICLE CIRCULATION PLAN

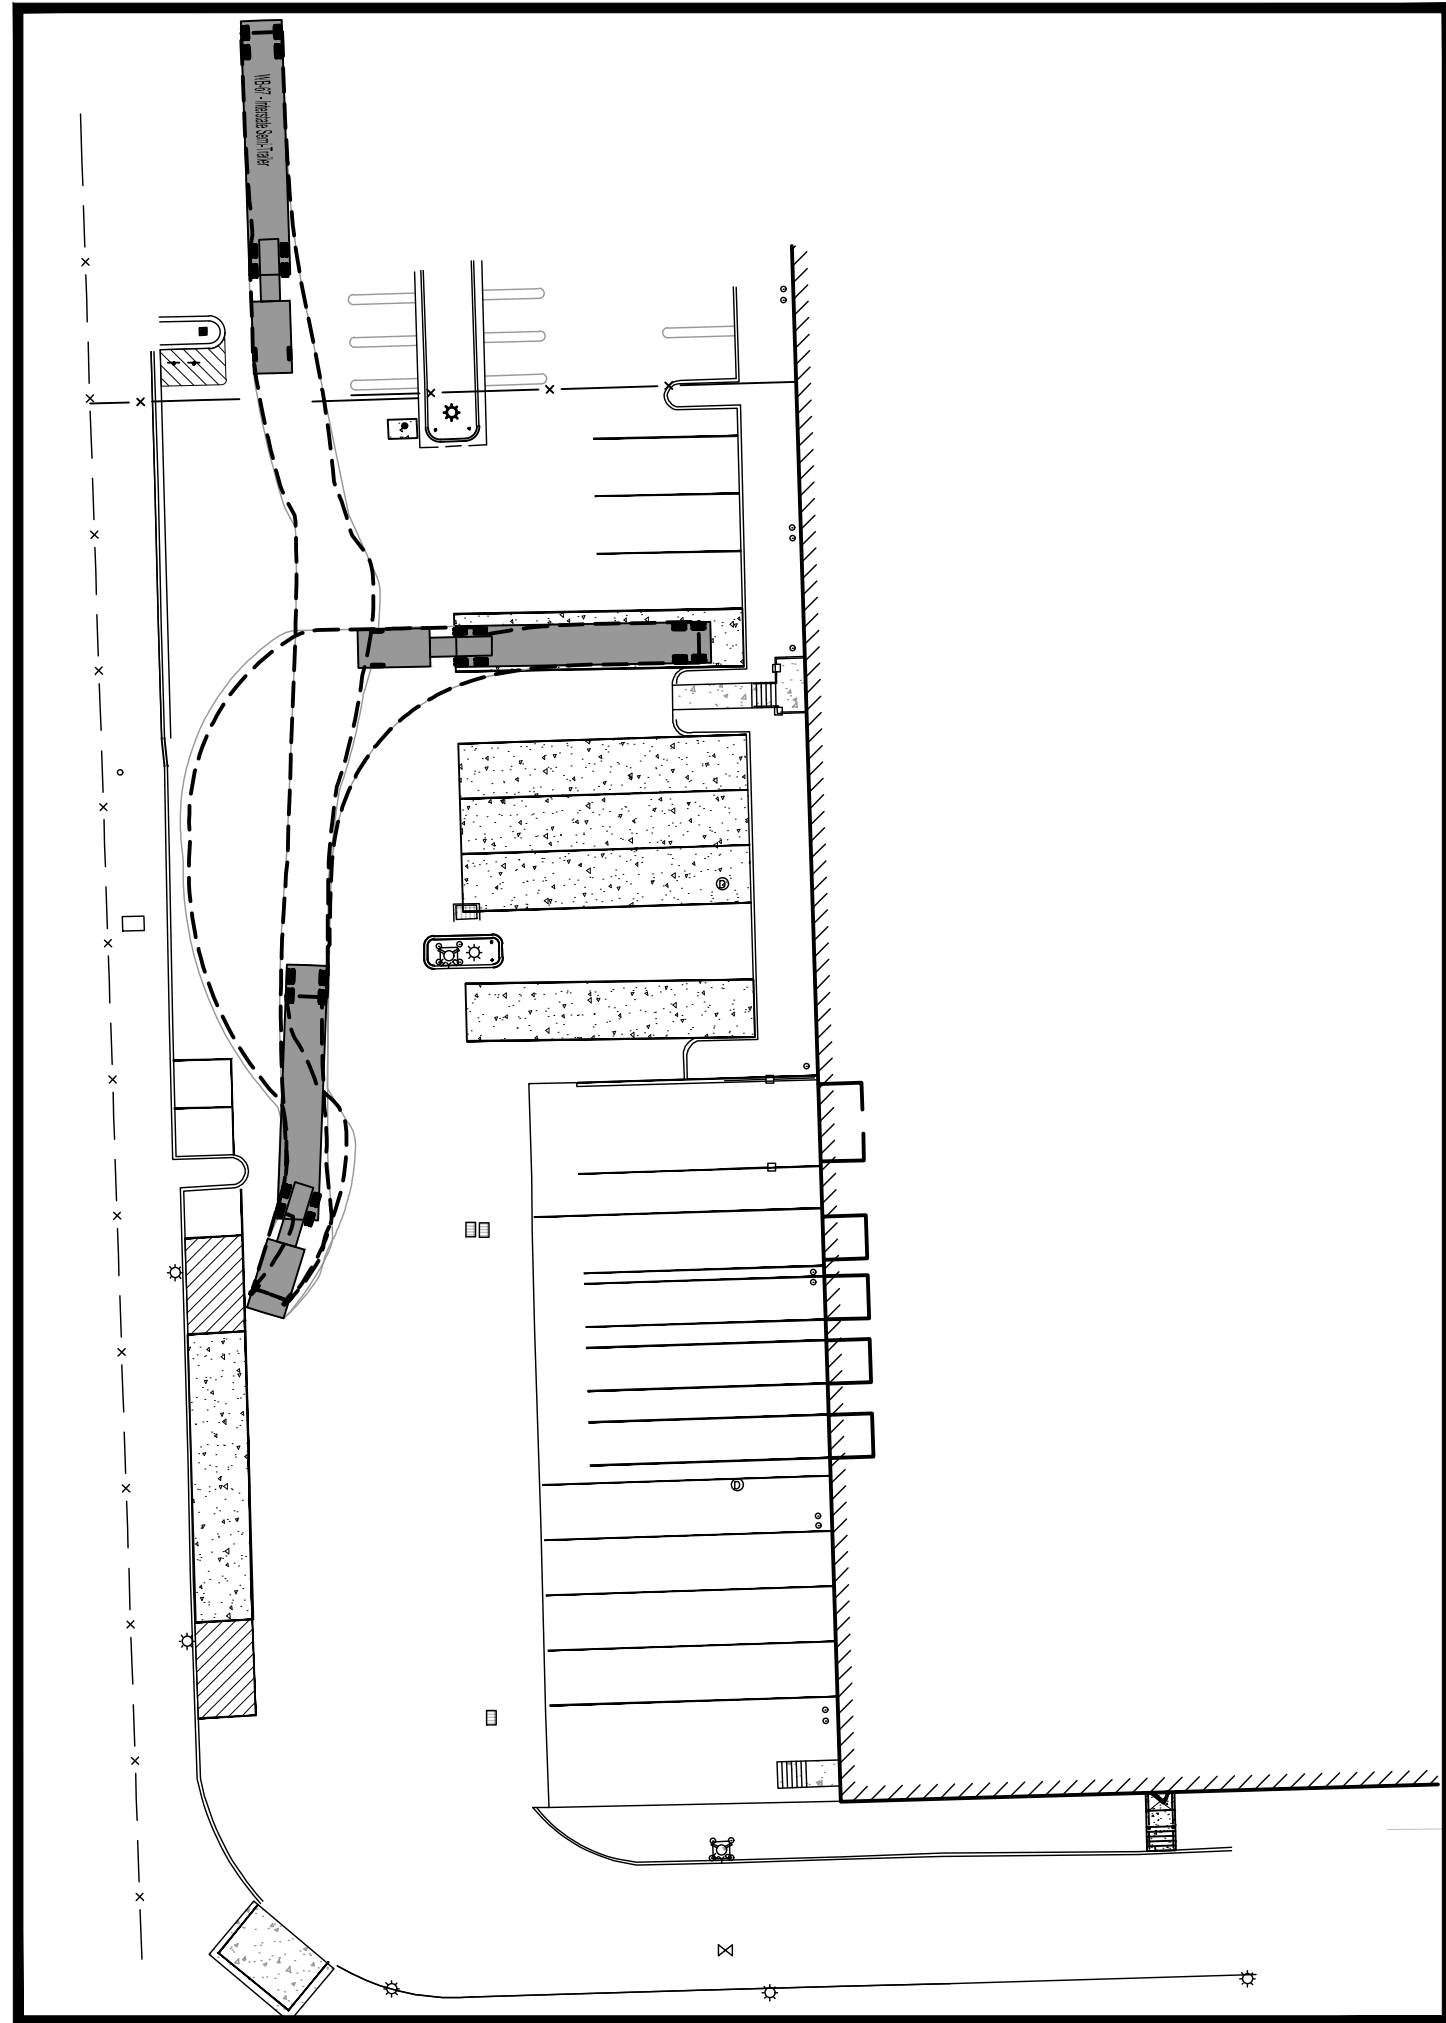

TRUCK TURNING  
SCALE: 1"=40'

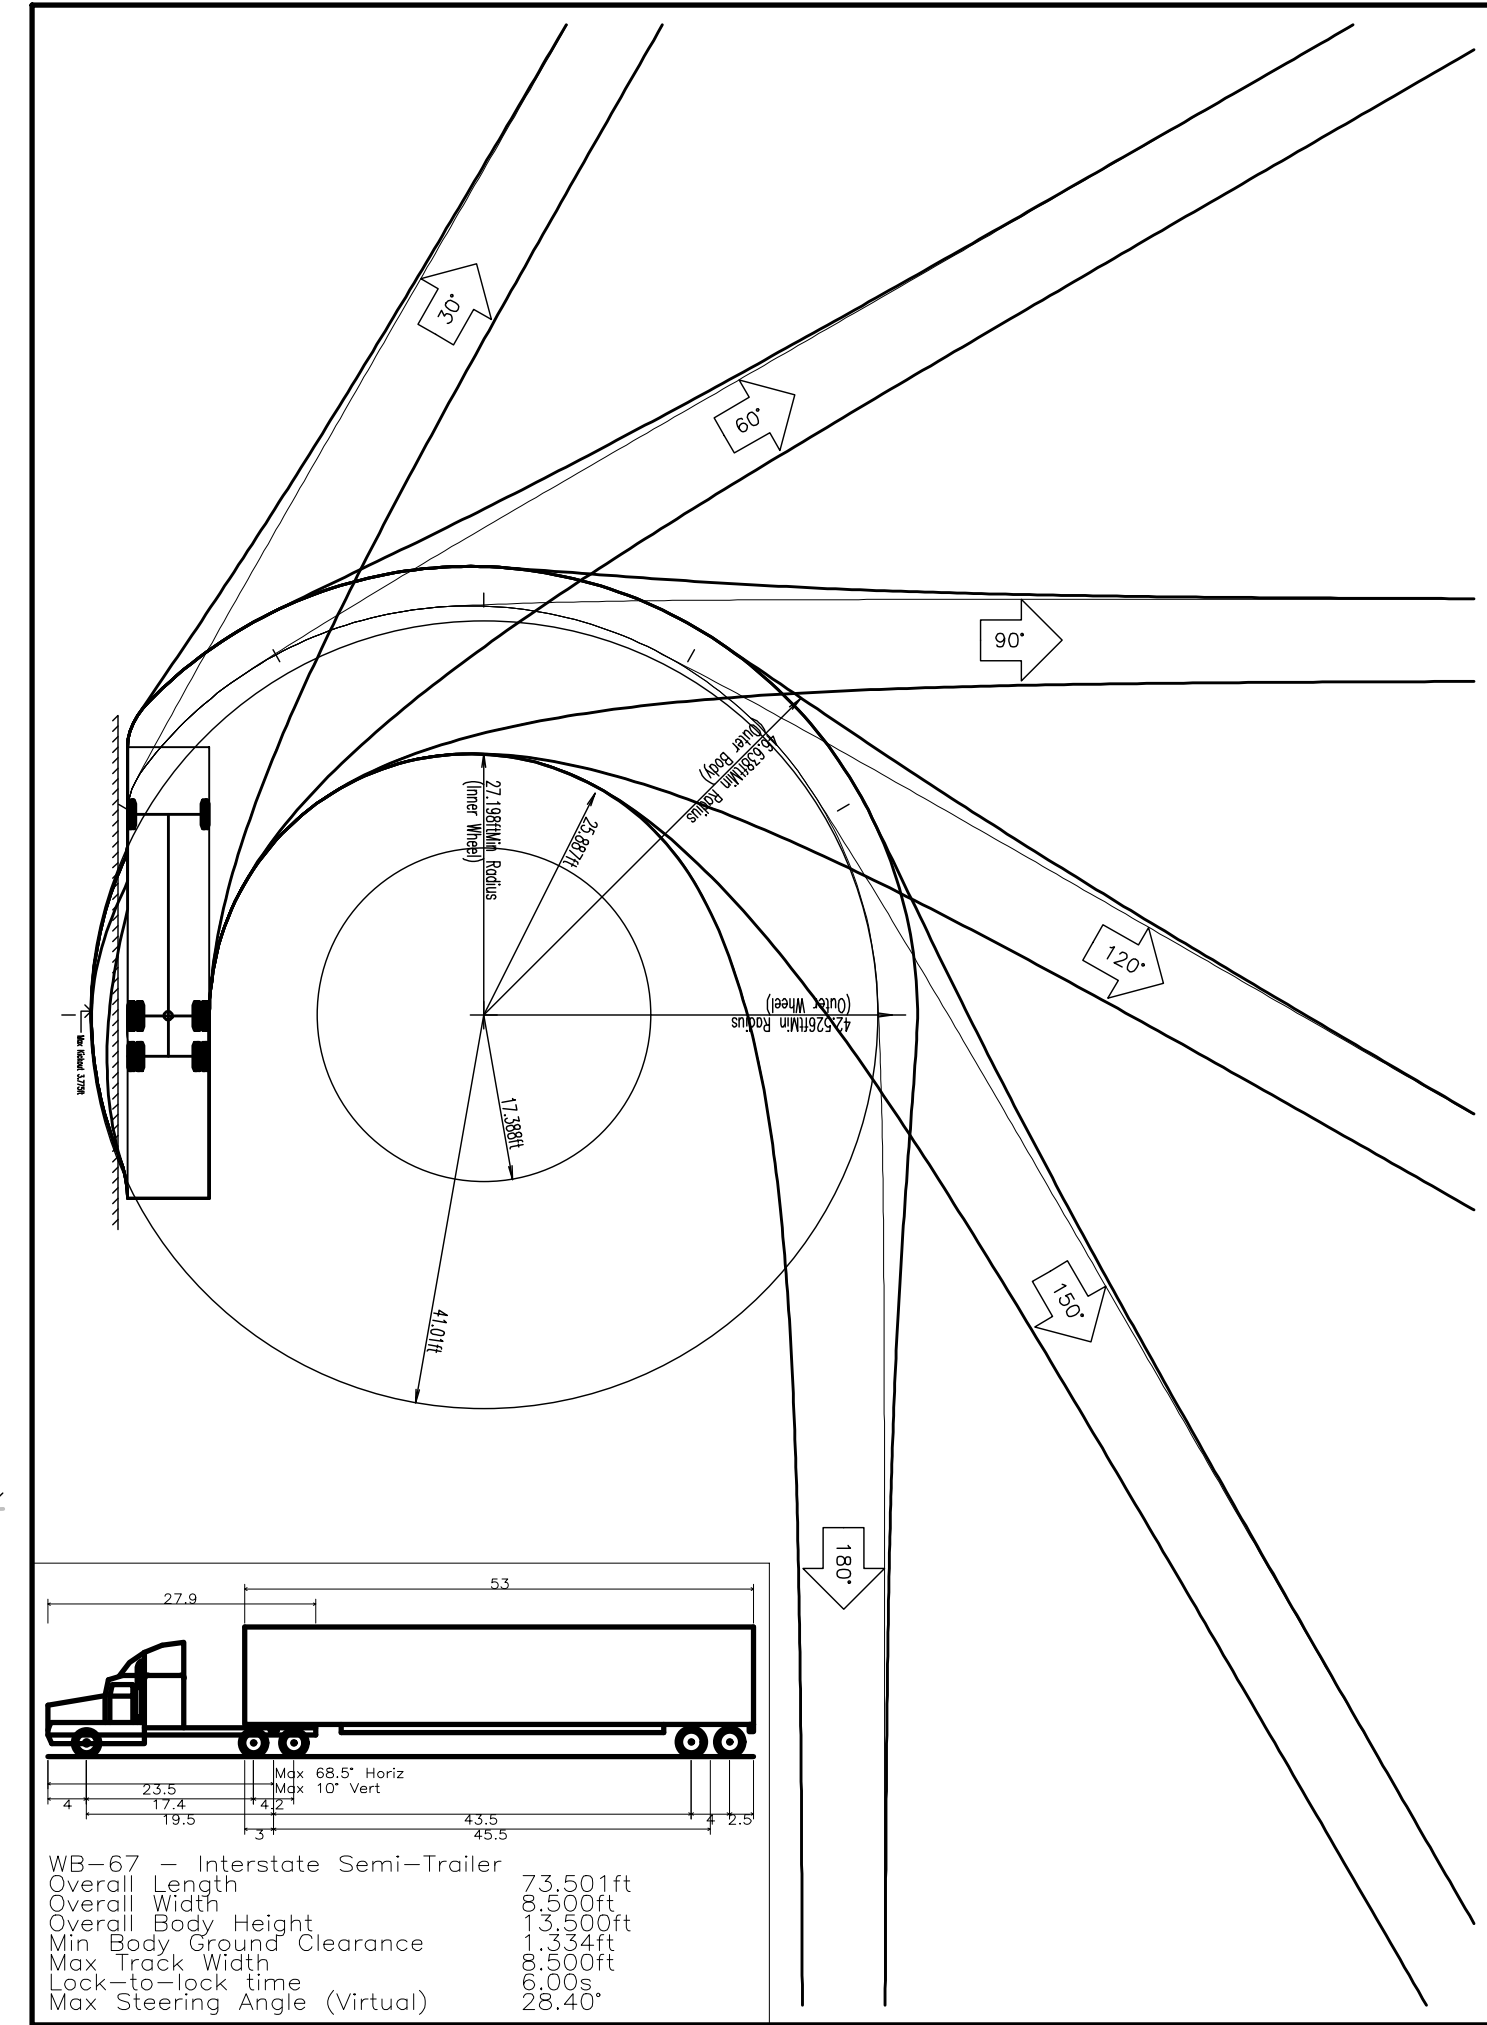
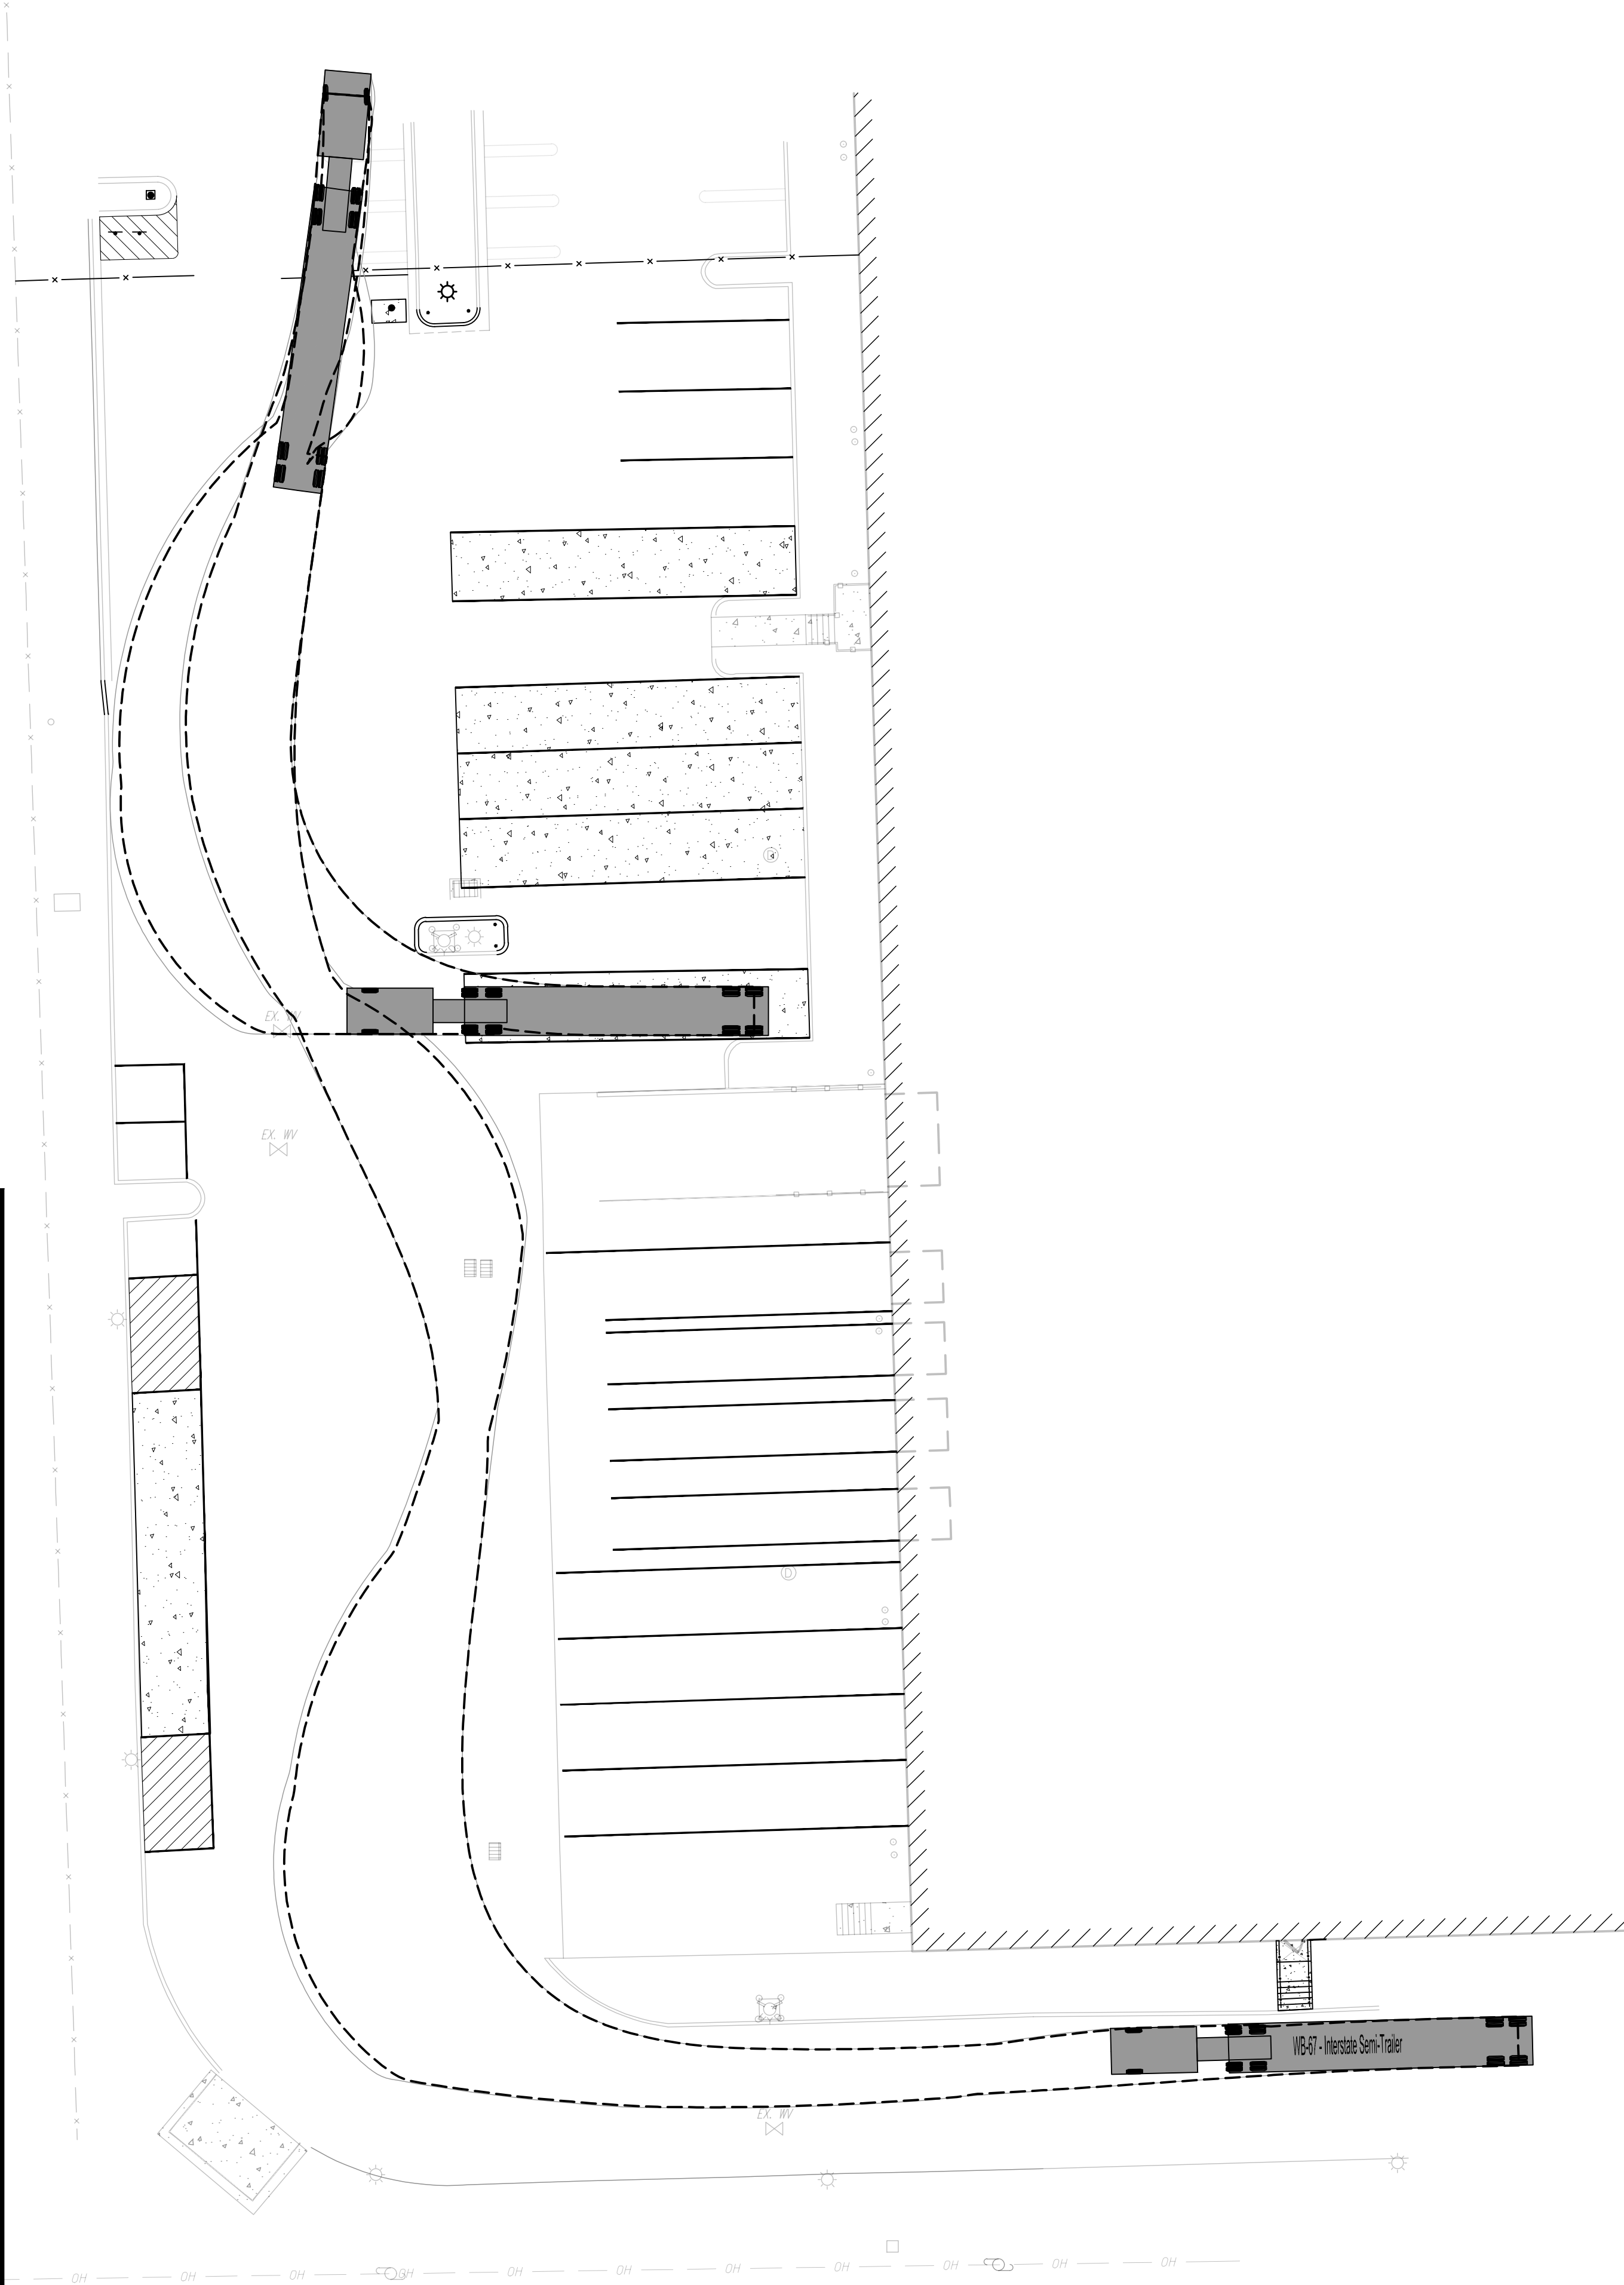


WB-67 - Interstate Semi-Trailer  
Overall Length 73.50ft  
Overall Width 8.500ft  
Overall Body Height 13.500ft  
Min. Body Ground Clearance 1.334ft  
Max. Track Width 8.500ft  
Lock-to-lock time 6.00s  
Max. Steering Angle (Virtual) 28.40°

VEHICLE LEGEND:

CHASSIS ENVELOPE

VEHICLE BODY ENVELOPE

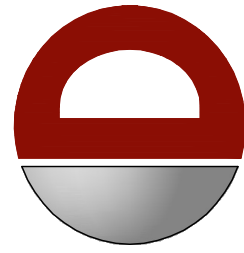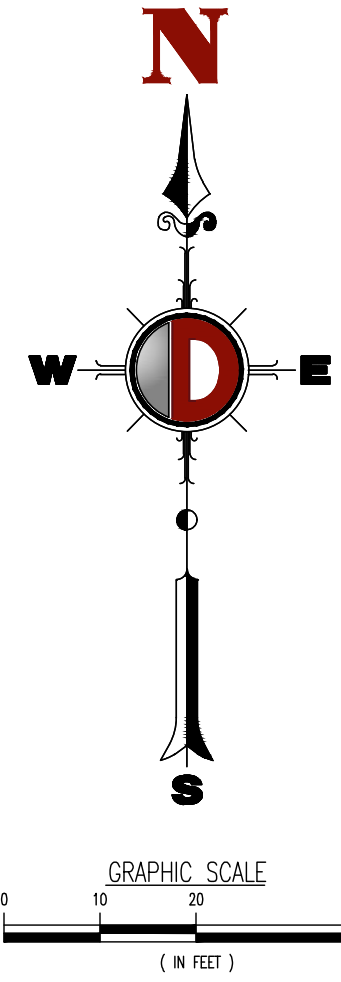

DYNAMIC  
ENGINEERING  
TRAFFIC • SURVEY • PLANNING

THIS PLAN SET IS FOR PERMITTING PURPOSES  
ONLY AND MAY NOT BE USED FOR CONSTRUCTION

DRAWN BY: AR DESIGNED BY: JMP CHECKED BY: CAR

PROJECT: KENDALE DESIGN BUILD  
PROPOSED LOADING DOCK IMPROVEMENTS  
PARCEL ID: 10548221100031  
200 NE 5th Avenue  
POMPAHO BEACH, FLORIDA 33069



PROTECT YOURSELF  
ALL STATES REQUIRE NOTIFICATION OF  
EXCAVATORS, DESIGNERS, OR ANY PERSON  
PREPARING TO DISRUPT THE EARTH'S  
SURFACE ANYWHERE IN ANY STATE

FOR STATE SPECIFIC DIRECT PHONE NUMBERS VISIT:  
WWW.CALL811.COM

**DYNAMIC  
ENGINEERING**

LAND DEVELOPMENT CONSULTING • PERMITTING  
GEOTECHNICAL • ENVIRONMENTAL  
TRAFFIC • SURVEY • PLANNING & ZONING

100 NE 5th Avenue  
Suite 52  
Delray Beach, FL 33483  
T: 561.921.8570

Offices conveniently located throughout the United States:  
New Jersey | Delaware | Florida | Maryland | Pennsylvania | Texas  
Florida Certificate of Authorization No. 30338

www.dynamiccec.com

MICHAEL D. MILES

PROFESSIONAL ENGINEER  
FLORIDA LICENSE No. 81313  
DATE:

CHRISTOPHER A. ROGERS

PROFESSIONAL ENGINEER  
FLORIDA LICENSE No. 67359

TITLE: VEHICLE  
CIRCULATION PLAN

SCALE: (H) AS  
(V) NOTED DATE: 06/30/2025  
PROJECT No: 5754-25-01040

SHEET No: C1.01 Rev. #: