

DRC

PZ25- 12000051
01/21/2026

NOT USED

NOT USED


NOT USED

NOT USED


NOT USED

NOT USED

NOT USED

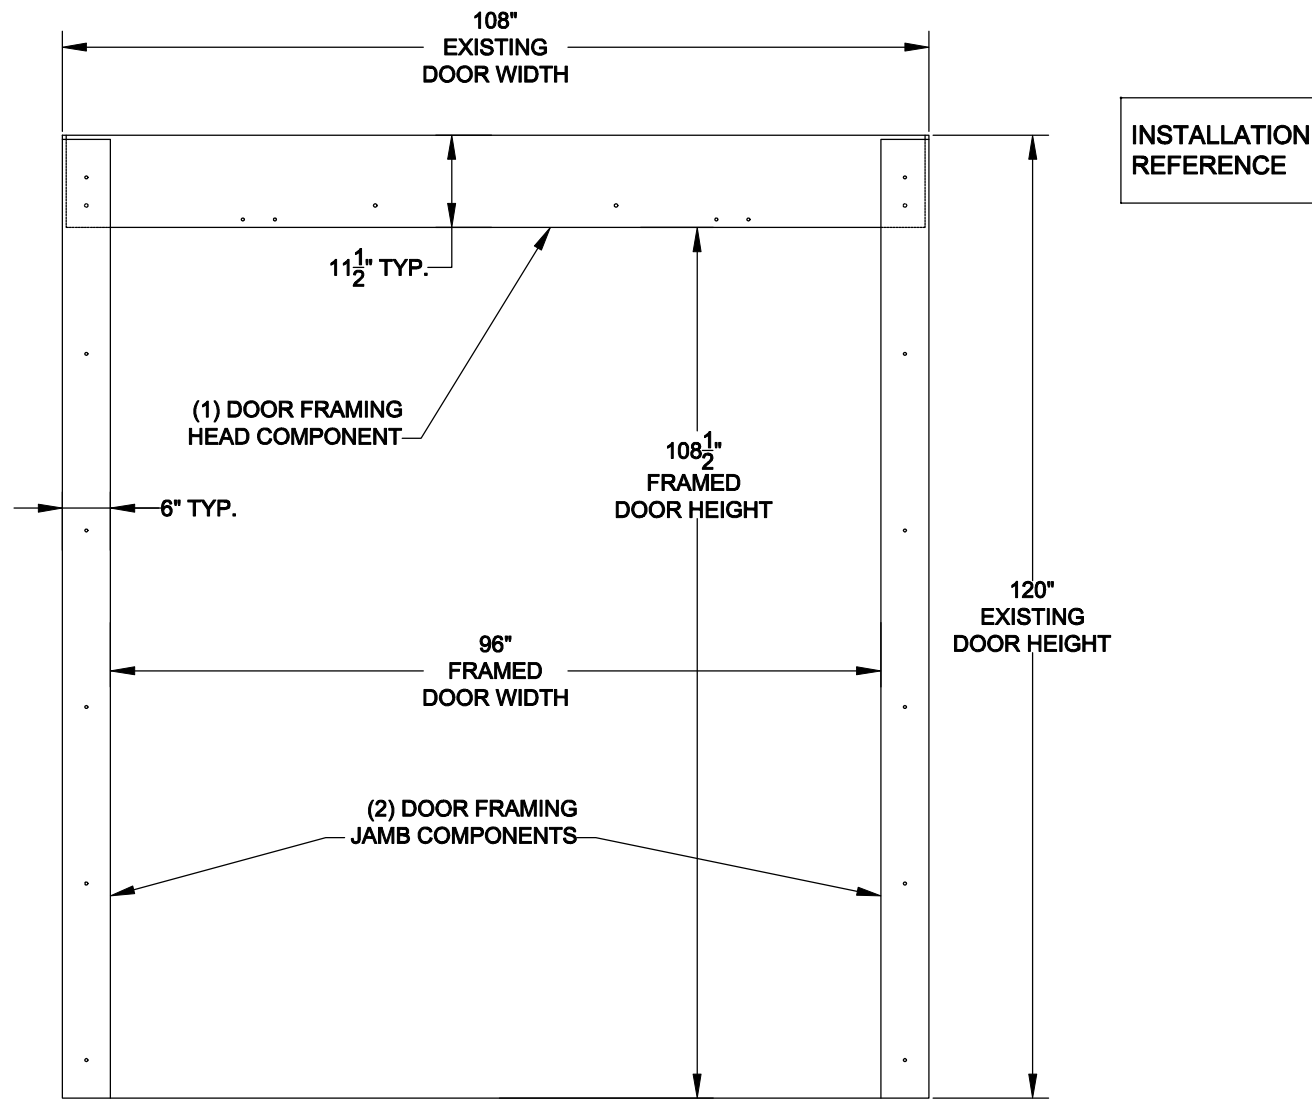

02 DOOR FRAMING COMPONENTS
SCALE: NTS

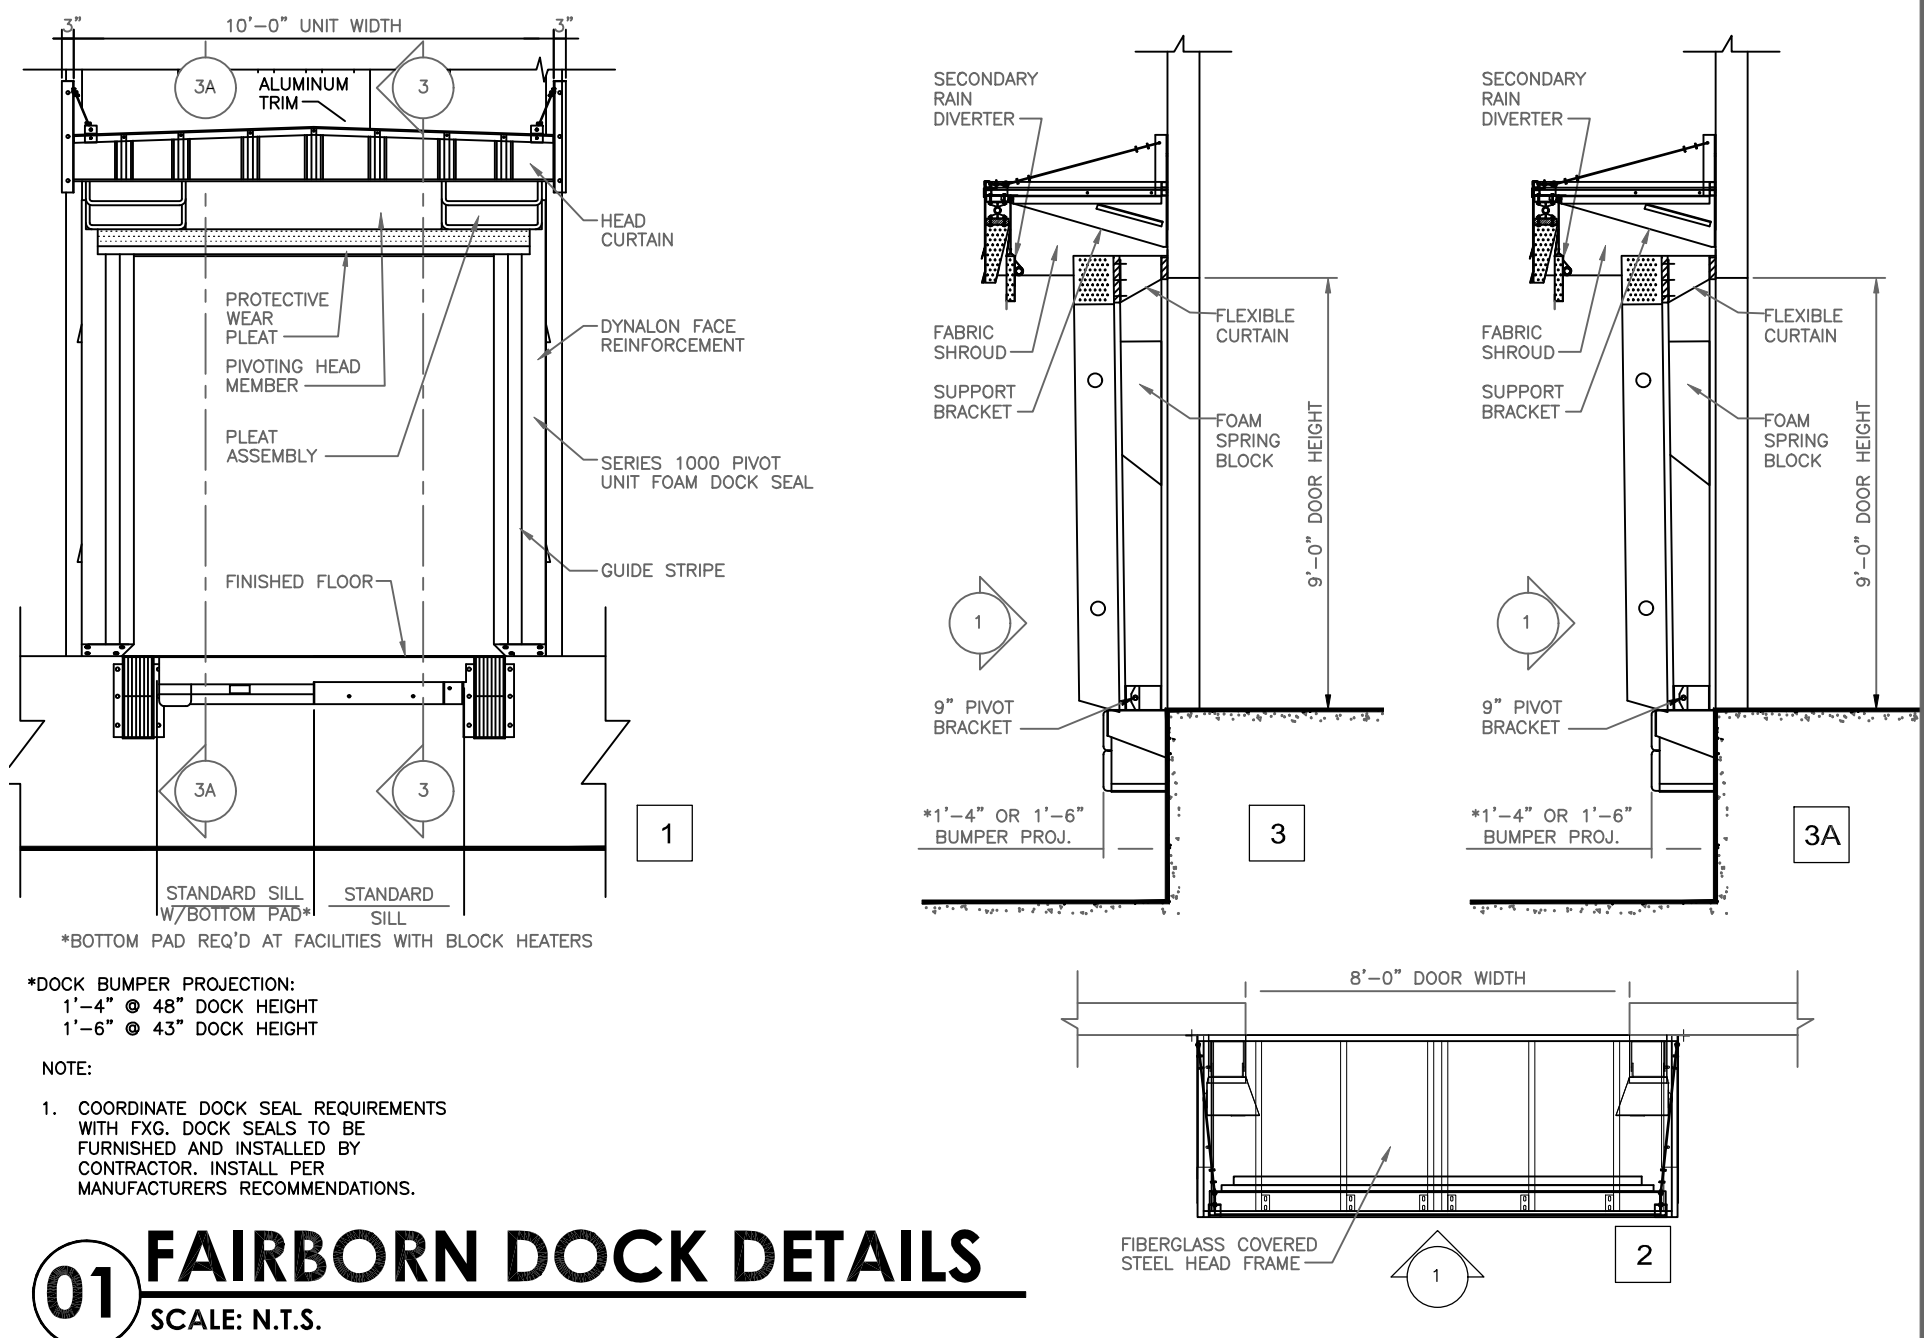

01 FAIRBORN DOCK DETAILS
SCALE: N.T.S.

DATE: 10.27.2025
JOB NO: 112793
DRAWN: STAFF
CHECKED: CM
KENDALE PROJECT #25-720




711 N. FIELDER RD.
ARLINGTON, TX 76012
PH: (817) 635-5696
FAX: (817) 635-5699



FEDEX
RENOVATION FOR NETWORK 2.0
2600 Northwest 19th Street
Pompano Beach, FL, 33069

REVISIONS

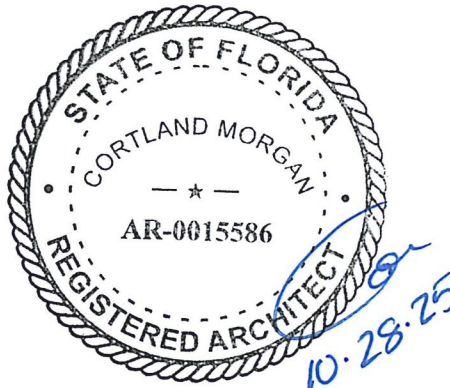

CORTLAND MORGAN
FLORIDA REG. AR-0015586
SHEET NAME
DOCK
DOOR DETAILS

SHEET NUMBER

A11