


### SECTION 3: BUILDING ELEVATION & FACADE DIMENSIONS

The following elevation diagram illustrates the south-facing building facade along Powerline Road. All 16 tenant bays are shown with their respective widths, the 4-foot sign band, and the uniform 21-foot building height. The sign band above each bay entrance is the designated area for all permitted wall signage.

#### WEST ELEVATION - POWERLINE ROAD FRONTAGE

Total Building Width = approx. 416 ft | Building Height = 21 ft | Sign Band = 4 ft | Not to Scale

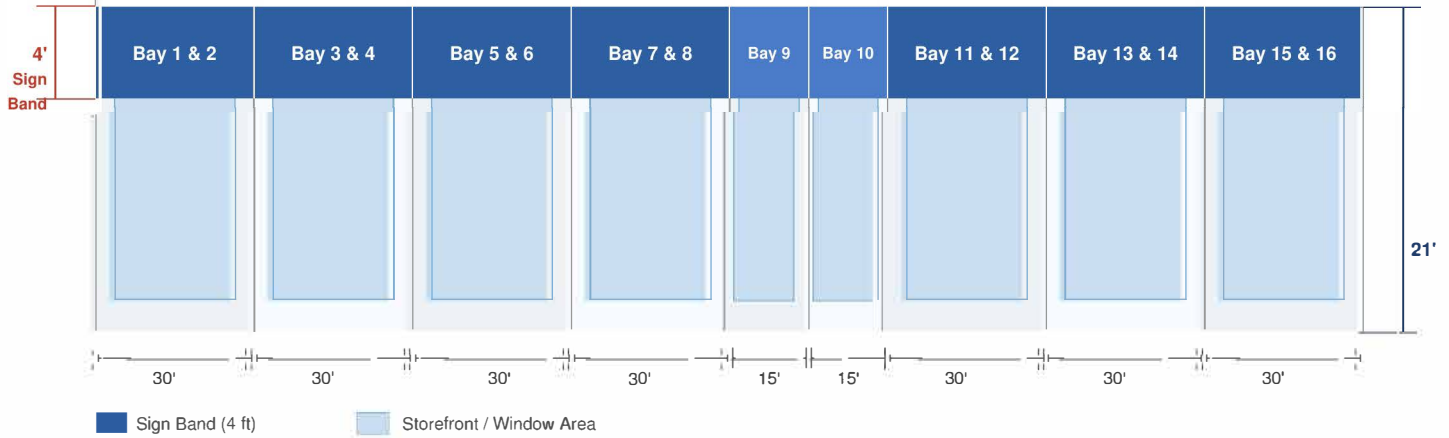

#### Bay Frontage Summary

Bay	Facade Width (ft)	Sign Band Width (ft)	Sign Band Area (sq ft)	Max Sign Area (sq ft)*
Bay 1 & 2	50'	30'	120	90
Bay 3 & 4	50'	30'	120	90
Bay 5 & 6	50'	30'	120	90
Bay 7 & 8	50'	30'	120	90
Bay 9	26'	15'	60	45
Bay 10	26'	15'	60	45
Bay 11 & 12	50'	30'	120	90
Bay 13 & 14	50'	30'	120	90
Bay 15 & 16	50'	30'	120	90

