



Plotted By: Alexia, Kristen, Sheet: ST-JOSEPH MANOR II - Landscape Plan - June 02, 2022 11:31:53am K:\BDD_Civil\143256001 - St. Joseph Manor\CADD\PlantSchedules\200 LANDSCAPE PLAN.dwg
 This document, together with the concepts and designs presented herein, is intended only for the specific purpose and client for which it was prepared. Reuse of and improper reliance on this document without written authorization and adaptation by Kimley-Horn and Associates, Inc. shall be without liability to Kimley-Horn and Associates, Inc.

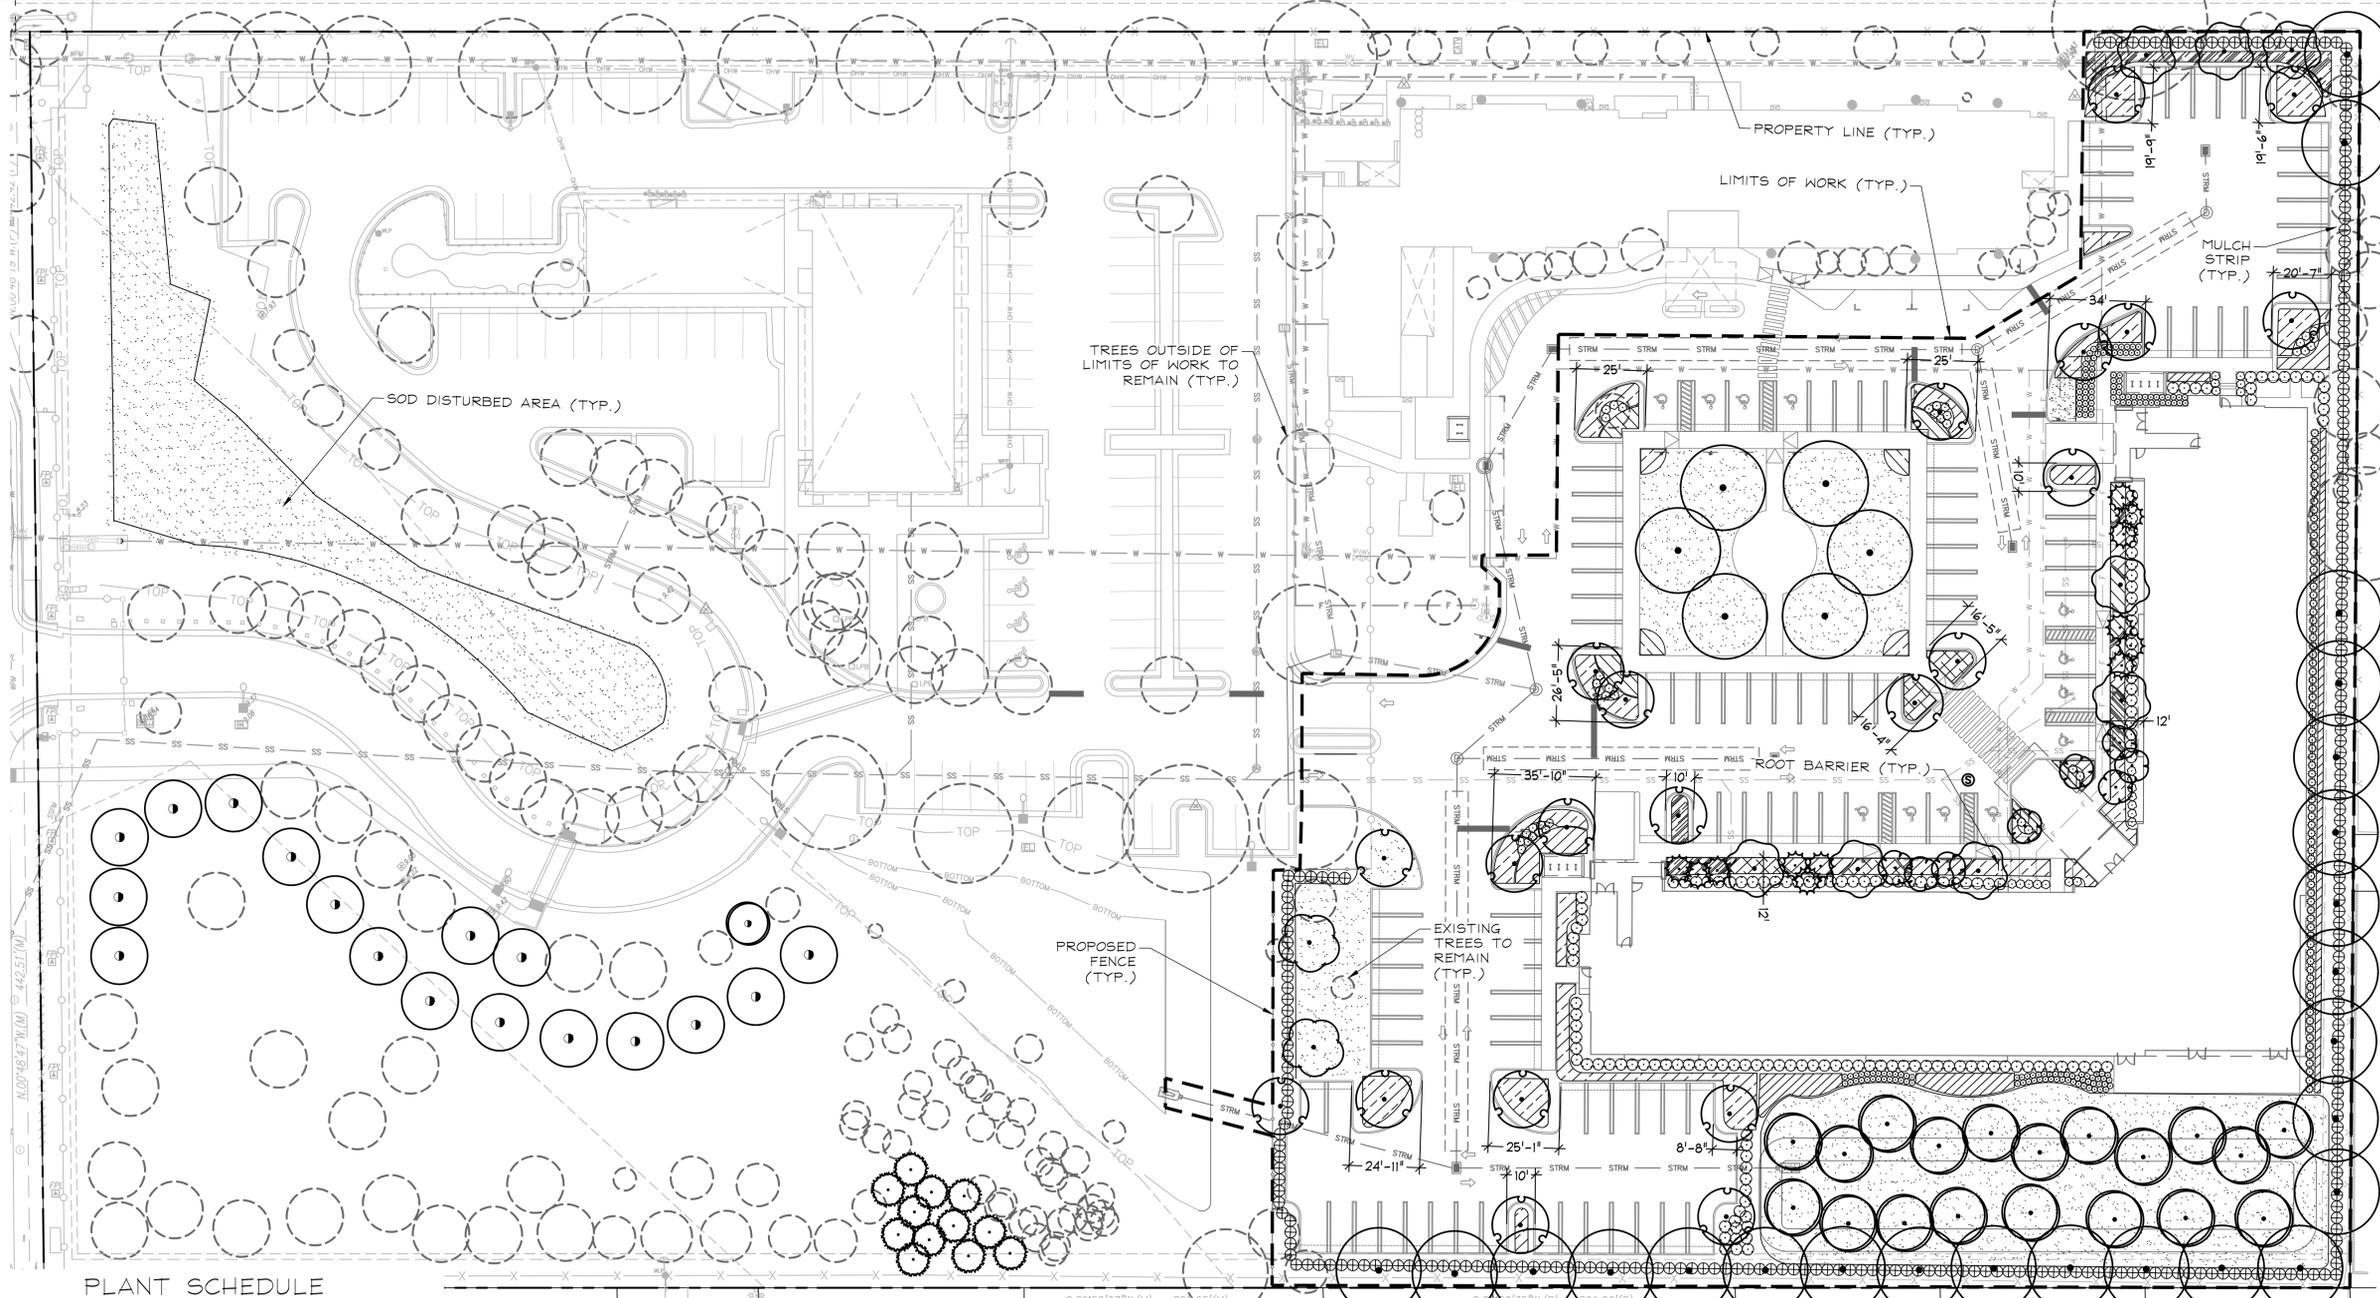

PLANT SCHEDULE

TREES	COMMON NAME	SHRUBS	COMMON NAME	SHRUB AREAS	COMMON NAME
	Buttonwood		Red Tip Cocoplum		Wax Jasmine
	Orange Geiger Tree		Red Tip Cocoplum		Lilyturf
	Silver Buttonwood		Croton		Wild Coffee
	Dahoon Holly		Green Island Ficus		Fakahatchee Grass
	Southern Live Oak		Firebush		
	Southern Live Oak			GROUND COVERS	COMMON NAME
	Cabbage Palm				Cast Iron Plant
	Cabbage Palm				Floratan St. Augustine Grass
	Bald Cypress				
	Florida Thatch Palm				
	Double Trunk				

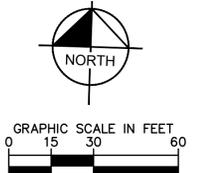

PHASE I APPROVED
 LANDSCAPE PERMIT
 NO. BP13-0000027

PLANS ARE IN NAVD88 DATUM
 CONVERSION EQUATION IS BELOW:
 (NAVD 1988) + 1.57' = (NGVD 1929)

THE PRESENCE OF GROUNDWATER SHOULD BE ANTICIPATED. CONTRACTOR'S BID SHALL INCLUDE CONSIDERATION FOR ADDRESSING THIS ISSUE AND OBTAINING ALL NECESSARY PERMITS.

Always call 811 two full business days before you dig to have underground utilities located and marked.

Kimley»Horn © 2022 KIMLEY-HORN AND ASSOCIATES, INC. 1615 S. CONGRESS AVE, SUITE 201, DELRAY BEACH, FL 33445 PHONE: 561-300-2255 FAX: 561-863-8175 WWW.KIMLEY-HORN.COM REGISTRY NO. 696		REVISIONS	DATE
		No.	
KHA PROJECT 143256001		LICENSED PROFESSIONAL KRISTEN E. ALEXA, P.L.A. FL LICENSE NUMBER LA #6667555	
DATE JUNE 2022		CHECKED BY JAW	
SCALE AS SHOWN LM		DATE	
DRAWN BY KUL		DATE	
LANDSCAPE PLAN			
ST JOSEPH MANOR II PREPARED FOR SMITH & HENZY AFFORDABLE GROUP		FL	
SHEET NUMBER L-200		POMPANO BEACH	