

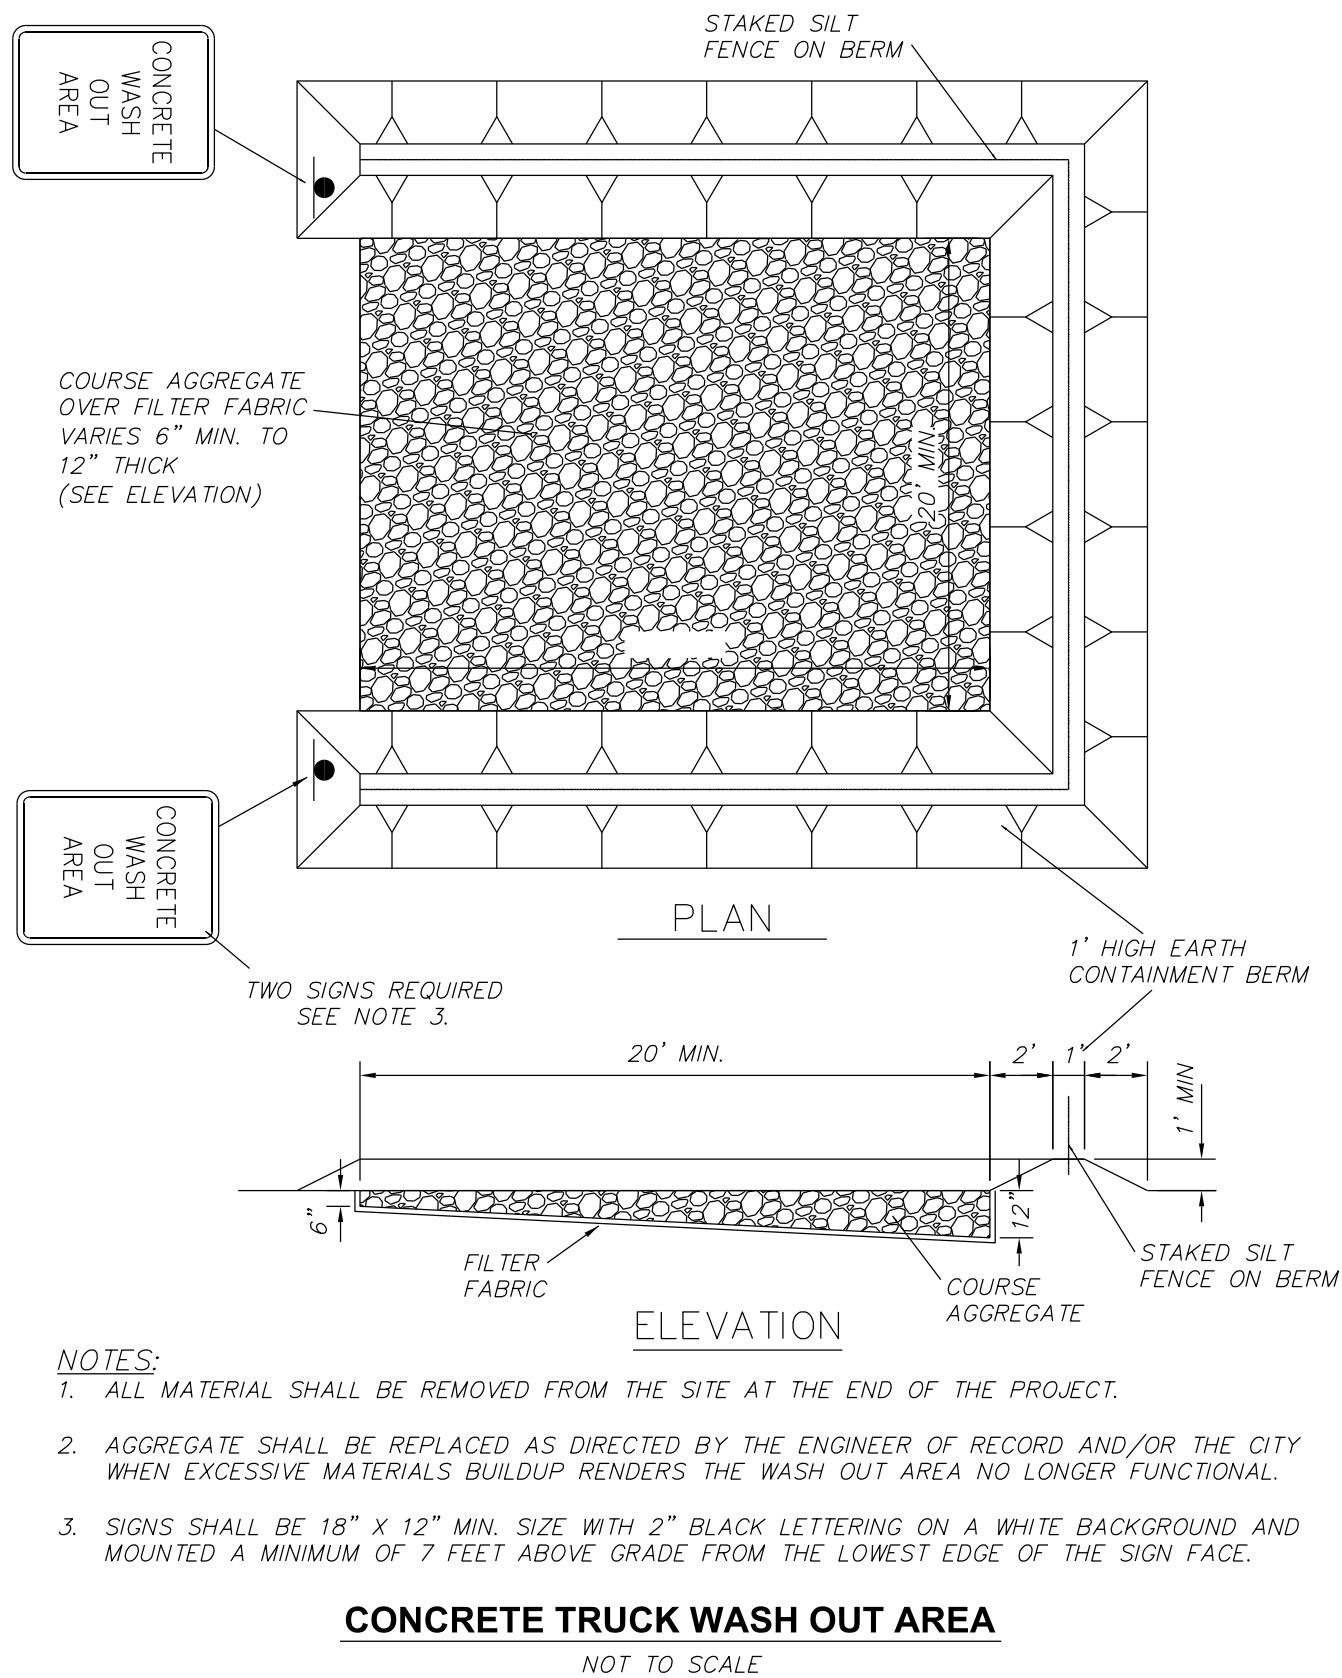


DRC
PZ25- 12000020
11/05/2025

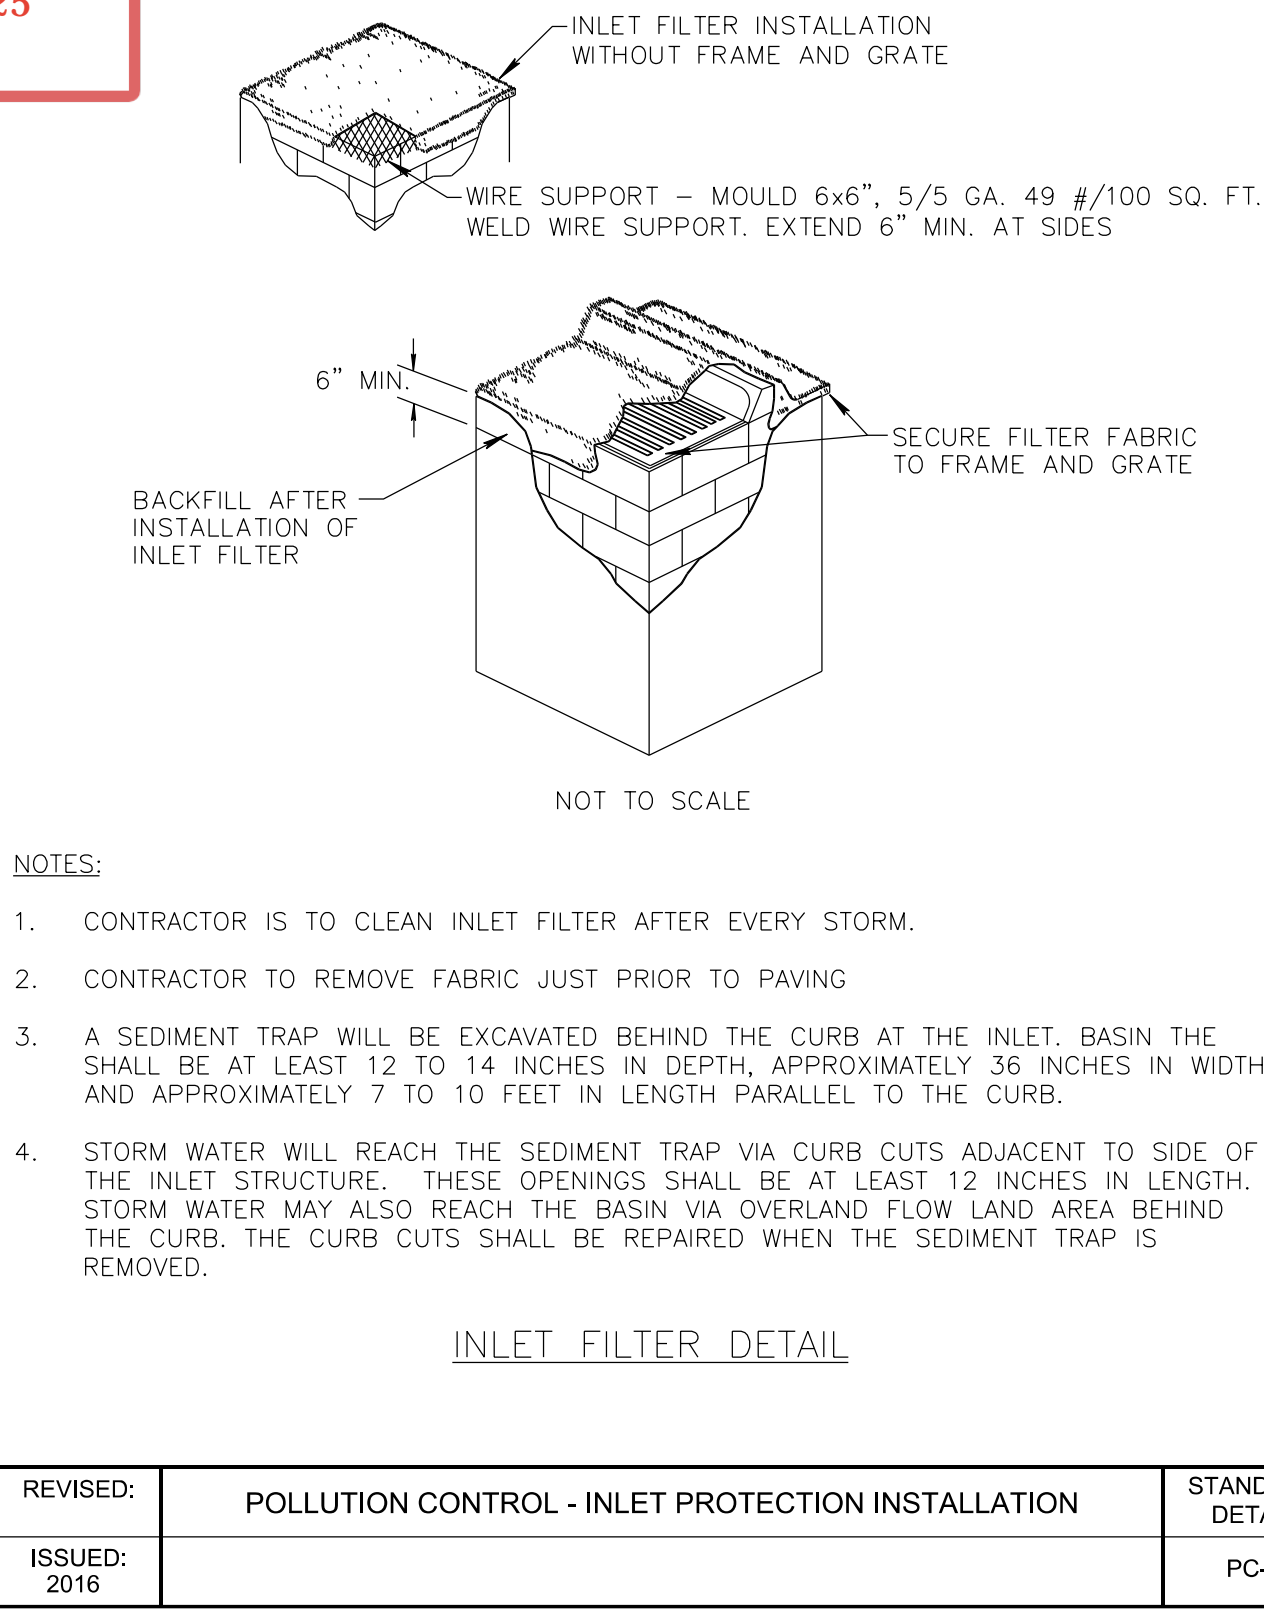

Sunshine811
Call 811 or www.sunshine811.com two full business days before digging to have utilities located and marked.
Check positive response codes before you dig!

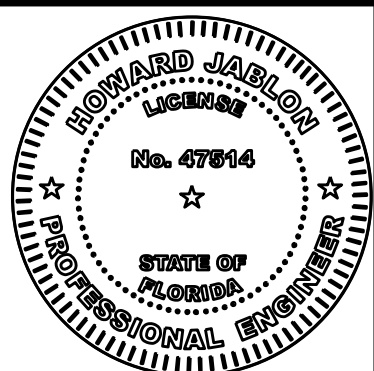

THIS ITEM HAS BEEN DIGITALLY SIGNED AND SEALED BY HOWARD E JABLON ON THE DATE ADJACENT TO THE SEAL.
PRINTED COPIES OF THIS DOCUMENT ARE NOT CONSIDERED SIGNED AND SEALED AND THE SIGNATURE MUST BE VERIFIED ON ANY ELECTRONIC COPIES.

SCALE:	REVISIONS	REVISIONS
NA	DATE	DATE
DRAWN BY: HEJ	COMMENTS	COMMENTS
CHECKED BY: LJ		
APPROVED BY: HEJ		

AJ HYDRO
ENGINEERING, INC.
5932 NW 73RD COURT
PARKLAND, FL 33067
TEL (954) 347-3397
AJHYDRO@BELLSOUTH.NET

PROJECT:

ATLANTICO

TITLE:
STORMWATER POLLUTION
PREVENTION DETAILS

SEAL:
DATE:
05/04/25
DRAWING NO.
25-0110
SHEET NO.
SWP2 OF 2