


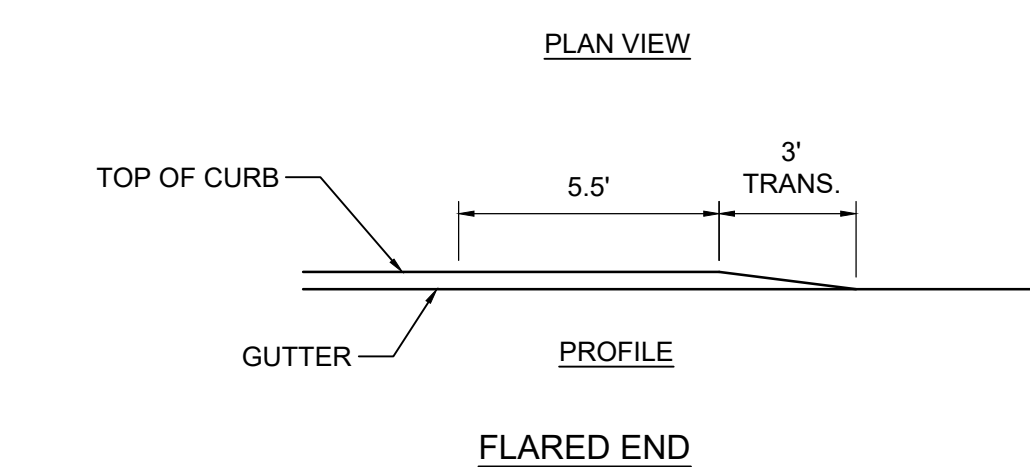

NOTE: SIDEWALK SHALL BE 4" THICK EXCEPT
IN DRIVEWAYS WHERE THE THICKNESS
SHALL BE 6".



REVISIONS		ENGINEERING DIVISION CITY OF POMPANO BEACH	SURFACE RESTORATION	
BY	DATE			DATE: MAY 2022
				DWG. NO.
SCALE: N.T.S.			306-2	



STATIS: BPEI IMINABV			
----------------------	--	--	--