





**NOTES**

- MANHOLE SIZE TO BE DETERMINED BY SITE DESIGN ENGINEER. SEE TECH NOTE #6.32 FOR MANHOLE SIZING GUIDANCE.
- DUE TO THE ADAPTATION OF THIS CHAMBER SYSTEM TO SPECIFIC SITE AND DESIGN CONSTRAINTS, IT MAY BE NECESSARY TO CUT AND COUPLE ADDITIONAL PIPE TO STANDARD MANHOLE COMPONENTS IN THE FIELD.
- THE SITE DESIGN ENGINEER MUST REVIEW ELEVATIONS AND IF NECESSARY ADJUST GRADING TO ENSURE THE CHAMBER COVER REQUIREMENTS ARE MET.
- THIS CHAMBER SYSTEM WAS DESIGNED WITHOUT SITE-SPECIFIC INFORMATION ON SOIL CONDITIONS OR BEARING CAPACITY. THE SITE DESIGN ENGINEER IS RESPONSIBLE FOR DETERMINING THE STABILITY OF THE SOIL AND PROVIDING THE BEARING CAPACITY OF THE INSITU SOILS. THE BASE STONE DEPTH MAY BE INCREASED OR DECREASED ONCE THIS INFORMATION IS PROVIDED.

**NOT FOR CONSTRUCTION:** THIS LAYOUT IS FOR DIMENSIONAL PURPOSES ONLY TO PROVE CONCEPT & THE REQUIRED STORAGE VOLUME CAN BE ACHIEVED ON SITE.

 4640 TREHMAN BLVD HILLIARD, OH 43026 1-800-733-7473	 <b>StormTech®</b> Chamber System		888-892-2084   WWW.STORMTECH.COM		DATE	DRW	CHK	DESCRIPTION	PROJECT #	DRAWN: JCK	CHECKED: N/A
	0 15 30										
THIS DRAWING HAS BEEN PREPARED BASED ON INFORMATION PROVIDED. LOADS UNDER THE DIRECTION OF THE SITE DESIGNER OR OTHER PROJECT REPRESENTATIVE. THE SITE DESIGNER SHALL REVIEW THE DRAWING PRIOR TO CONSTRUCTION. IT IS THE USER'S RESPONSIBILITY OF THE SITE DESIGNER TO ENSURE THAT THE PRODUCTS (DETAILED AND ASSOCIATED DETAILS MEET ALL APPLICABLE LAWS, REGULATIONS, AND REQUIREMENTS.											

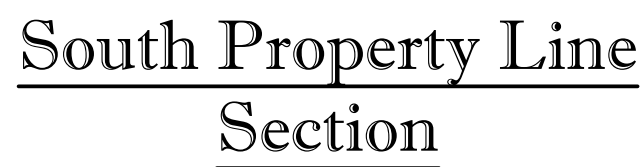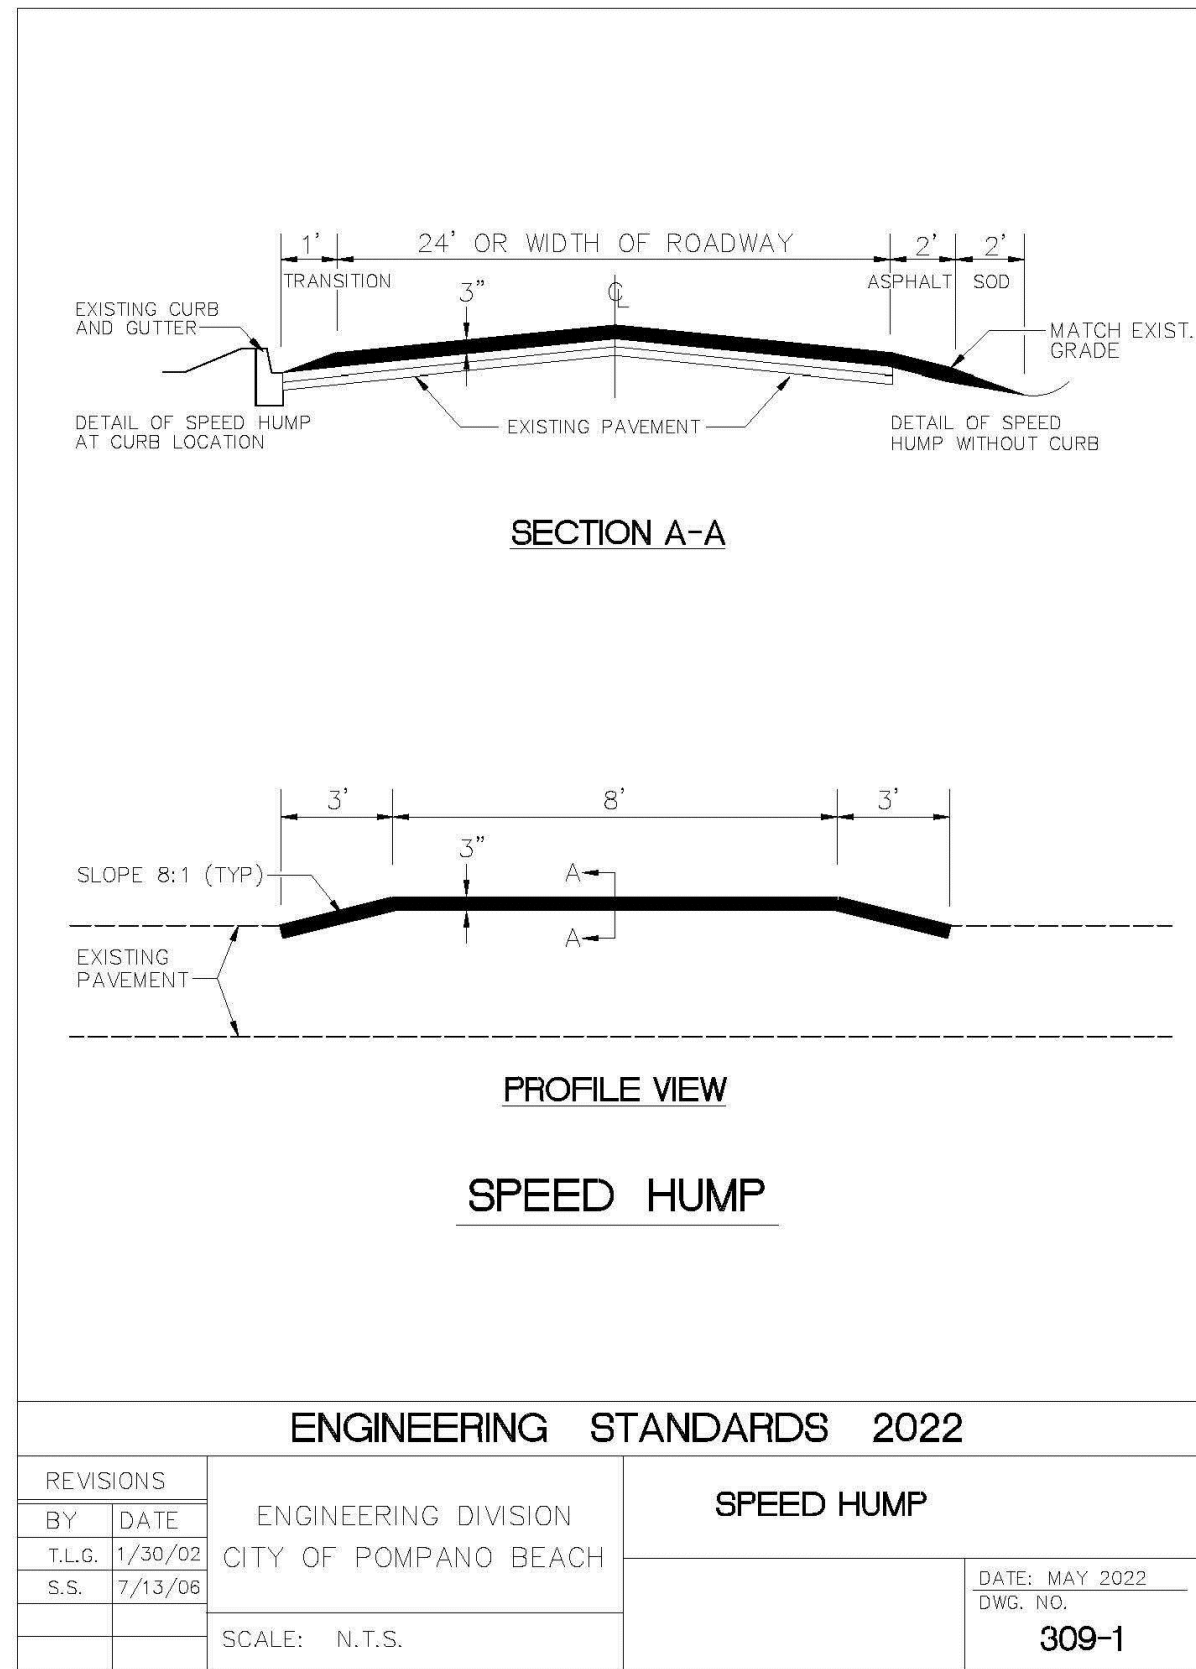

REVISIONS
10-14-24 ADD CITY DTL

**JHE** **Jeff H. Irvani, Inc.**  
Consulting Engineers

1934 COMMERCE LANE, SUITE 5  
JUPITER, FLORIDA 33458

TEL: (561) 575-6030  
FAX: (561) 575-6088

EMAIL: [JHI@ellsouth.net](mailto:JHI@ellsouth.net)  
WEBSITE: [www.jhinc.com](http://www.jhinc.com)

201 SW 12th Ave

Pompano Beach, Florida

Grading, Paving, & Drainage Details				
DATE	SCALE	DESIGNED BY	DRAWN BY	JOB NO.
01/28/2023	NTS	JBI	JBI	2208-1411

SEAL

FR # 6986  
SHEET NO.  
C-8

# P&Z

PZ22-12000026

**3/26/2025**