


HARDSCAPE SCHEDULE					
MATERIALS					
KEY	DESCRIPTION	MANUFACTURER	COLOR	FINISH	SIZE
1	Concrete	Contractor	Grey	Standard	See civil
2	Concrete Paver	TBD	TBD	TBD	TBD

SILVA CELL



**absolute-idea.com**  
CANAL PARK  
3323 NE 163rd Street, Suite 200 North Miami Beach, FL 33160  
305.792.0015 305.931.0279 info@absolute-idea.com

SEAL  
  
KEN GARDNER  
FLA 1589  
TO THE BEST OF MY KNOWLEDGE, THE PLANS AND SPECIFICATIONS COMPLY WITH THE CITY/COUNTY/STATE BUILDING CODES AND THE APPLICABLE PROFESSIONAL STANDARDS AND REQUIREMENTS OF THE JUDICIAL COUNCIL OF ACCREDITED WITH THE BEST OF MY KNOWLEDGE.

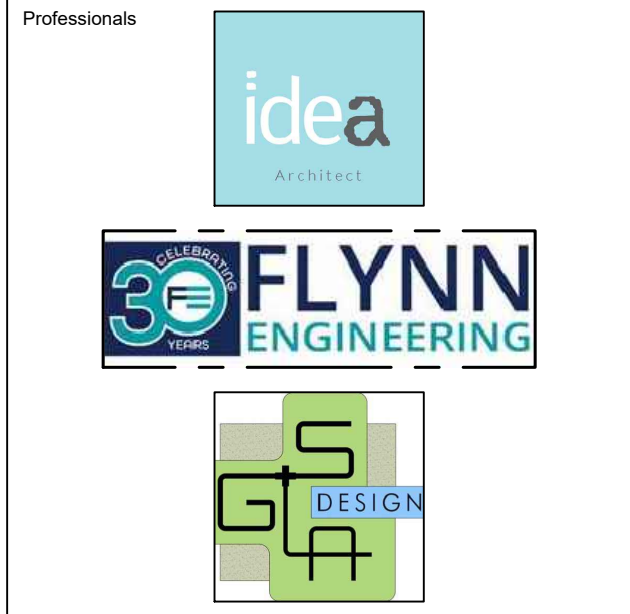

REV.	DATE	DESCRIPTION
01	XX-XX-2024	D.R.C SUBMITAL

**DRC**  
PZ24-12000027  
04/15/2026

ALL MEASUREMENTS MUST BE VERIFIED BEFORE BEGINNING THE WORKS. NO MEASUREMENTS ARE TO BE SCALED DIRECTLY FROM THIS DRAWING.

Key section

Client  
**VERA FUND**  
NICK POLYUSHKIN  
& YURI KHARITONENKOV  
TEL: 305.833.3303

Project  
**1600 S FEDERAL HIGHWAY  
(MIXED-USE PROJECT)**  
1600 SOUTH FEDERAL HIGHWAY,  
POMPANO BEACH, FL 33062

Title			
HARDSCAPE PLAN GROUND FLOOR			
Drawn GSLA		Field LANDSCAPE ARCH	
Verified KG		Scale as shown	
Approved KG		Date 10-09-2024	
Project Manager KG		Dwg. no.  L-103	
Project 24-838			

