

REMOVALS ON EAST SIDE

EXISTING TREE DISPOSITION LIST											COMMENTS
KEY	COMMON NAME	SCIENTIFIC NAME	DBH. (in.)	SIZE	TRUNK	CANOP	HEALTH	TREE	REMOVAL	APPRAISAL	
18	Candohed	Cypripedium acaule	13	20	18	254	80%	Remain		\$3,671.00	
19	Umbrella Tree	Schefflera actinophylla	5	10	6	28	20%	Remove	n/a - Invasive	\$0.00	
30	Umbrella Tree	Schefflera actinophylla	16	16	8	50	50%	Remove	n/a - Invasive	\$0.00	
65	Live Oak	Quercus virginiana	10	14	16	201	50%	Remove	10	\$924.00	
66	Unknown	Unknown	12	20	15	177	0%	Remove	n/a - Invasive	\$0.00	

REMAIN ON EAST SIDE

EXISTING TREE DISPOSITION LIST											COMMENTS
KEY	COMMON NAME	SCIENTIFIC NAME	DBH. (in.)	SIZE	TRUNK	CANOP	HEALTH	TREE	REMOVAL	APPRAISAL	
14	Silver Buttonwood	Conocarpus erectus 'sericeus'	13	20	18	254	80%	Remain		\$3,671.00	
15	Silver Buttonwood	Conocarpus erectus 'sericeus'	9	12	14	154	75%	Remain		\$2,383.00	
16	Gumbo Limbo	Bursera simarouba	6	15	10	79	60%	Remain		\$498.00	
17	Silver Buttonwood	Conocarpus erectus 'sericeus'	6	11	16	201	60%	Remain		\$1,271.00	
20	Asoca Palm	Dypsis lutescens	10	10	10	79	80%	Remain		\$266.00	Outside of property
21	Christmas Palm	Adonia merillii	14	4	10	13	80%	Remain		\$382.00	Outside of property
22	Christmas Palm	Adonia merillii	18	4	14	13	80%	Remain		\$382.00	
23	Christmas Palm	Adonia merillii	14	10	10	79	80%	Remain		\$382.00	
24	Christmas Palm	Adonia merillii	18	4	14	13	80%	Remain		\$382.00	
25	Christmas Palm	Adonia merillii	18	4	14	13	80%	Remain		\$382.00	
26	Christmas Palm	Adonia merillii	12	4	8	13	80%	Remain		\$382.00	
27	Christmas Palm	Adonia merillii	18	4	14	13	80%	Remain		\$382.00	
28	Christmas Palm	Adonia merillii	16	10	12	79	80%	Remain		\$382.00	
29	Christmas Palm	Adonia merillii	14	4	10	13	80%	Remain		\$382.00	
31	Christmas Palm	Adonia merillii	20	4	16	13	80%	Remain		\$382.00	
32	Christmas Palm	Adonia merillii	18	10	14	79	80%	Remain		\$382.00	
33	Christmas Palm	Adonia merillii	16	4	12	13	80%	Remain		\$382.00	
34	Silver Buttonwood	Conocarpus erectus 'sericeus'	12	10	12	113	80%	Remain		\$3,389.00	
35	Christmas Palm	Adonia merillii	18	10	14	79	80%	Remain		\$382.00	
36	Christmas Palm	Adonia merillii	10	4	6	13	80%	Remain		\$382.00	
37	False Tamarind	Dialium guianense	13	18	16	201	70%	Remain		\$2,029.00	
38	Christmas Palm	Adonia merillii	12	5	7	20	60%	Remain		\$287.00	

PROPOSED NEW TREES ON EAST SIDE (O/H POWER LINES ABOVE)

BUSI - GUMBO LIMBO



CHOL - SATIN LEAF



COES - SILVER BUTTONWOOD




LYLA - WILD TAMARIND



MYFR - SIMPSON STOPPER




CLGU - CLUSIA GUTTIFERA (HEDGE)

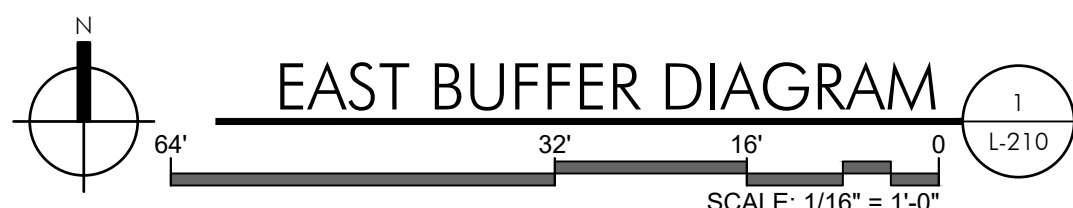

absolute-idea.com

CANAL PARK
3323 NE 163rd Street, Suite 200 North Miami Beach, FL 33160
305.792.0015 305.931.0279 info@absolute-idea.com

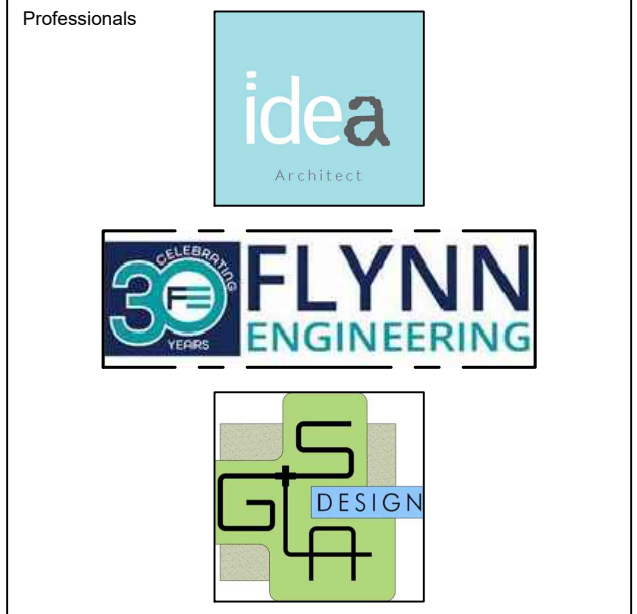

REV.	DATE	DESCRIPTION
01	XX-XX-2024	D.R.C SUBMITAL
PZ24-12000027 04/15/2026		

ALL MEASUREMENTS MUST BE VERIFIED BEFORE BEGINNING THE WORKS. NO MEASUREMENTS ARE TO BE SCALED DIRECTLY FROM THIS DRAWING.

Key section

Client
VERA FUND
NICK POLYUSHKIN
& YURI KHARITONENKOV
TEL: 305.833.3303

Project
**1600 S FEDERAL HIGHWAY
(MIXED-USE PROJECT)**
1600 SOUTH FEDERAL HIGHWAY,
POMPANO BEACH, FL 33062

Title	
EAST BUFFER DIAGRAM	
Drawn GSLA	Field LANDSCAPE ARCH
Verified KG	Scale as shown
Approved KG	Date 10-09-2024
Project Manager KG	Dwg. no. L-210
Project 24-838	