



NOTES:

- THE ENTRANCE SHALL BE MAINTAINED IN A CONDITION THAT WILL PREVENT TRACKING AND FLOWING OF SEDIMENT ONTO PUBLIC RIGHTS-OF-WAY. THIS MAY REQUIRE TOP DRESSING REPAIR AND/OR CLEANOUT OF ANY MEASURES USED TO TRAP SEDIMENT.
- WHEN NECESSARY, WHEELS SHALL BE CLEANED PRIOR TO ENTRANCE ONTO PUBLIC RIGHTS-OF-WAY.
- WHEN WASHING IS REQUIRED, IT SHALL BE DONE ON AN AREA STABILIZED WITH CRUSHED STONED THAT DRAINS INTO AN APPROVED SEDIMENT TRAP OR SEDIMENT BASIN.

"I CERTIFY UNDER PENALTY OF LAW THAT I UNDERSTAND AND SHALL COMPLY WITH THE TERMS AND CONDITIONS OF THE STATE OF FLORIDA GENERAL PERMIT FOR STORMWATER DISCHARGE FROM LARGE AND SMALL CONSTRUCTION ACTIVITIES AND THIS STORMWATER POLLUTION PREVENTION PLAN PREPARED THEREUNDER".

NAME	TITLE	COMPANY NAME, ADDRESS AND PHONE NUMBER	DATE

SWPPP CERTIFICATION
N.T.S.

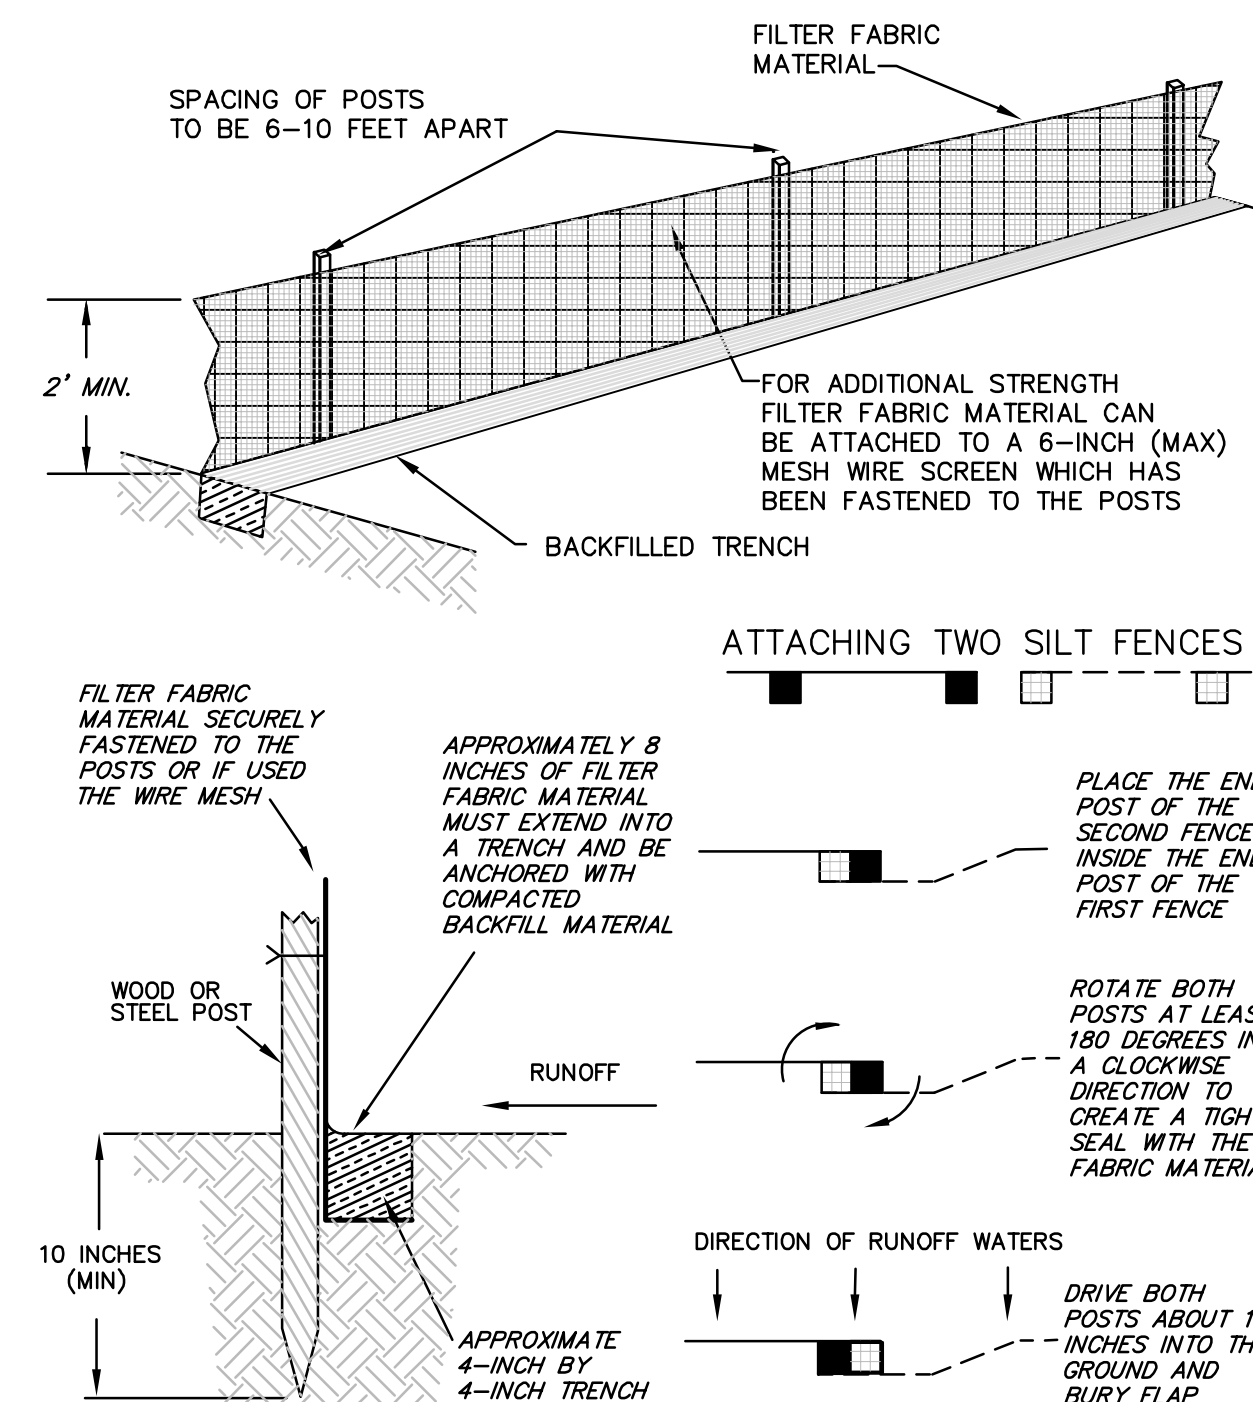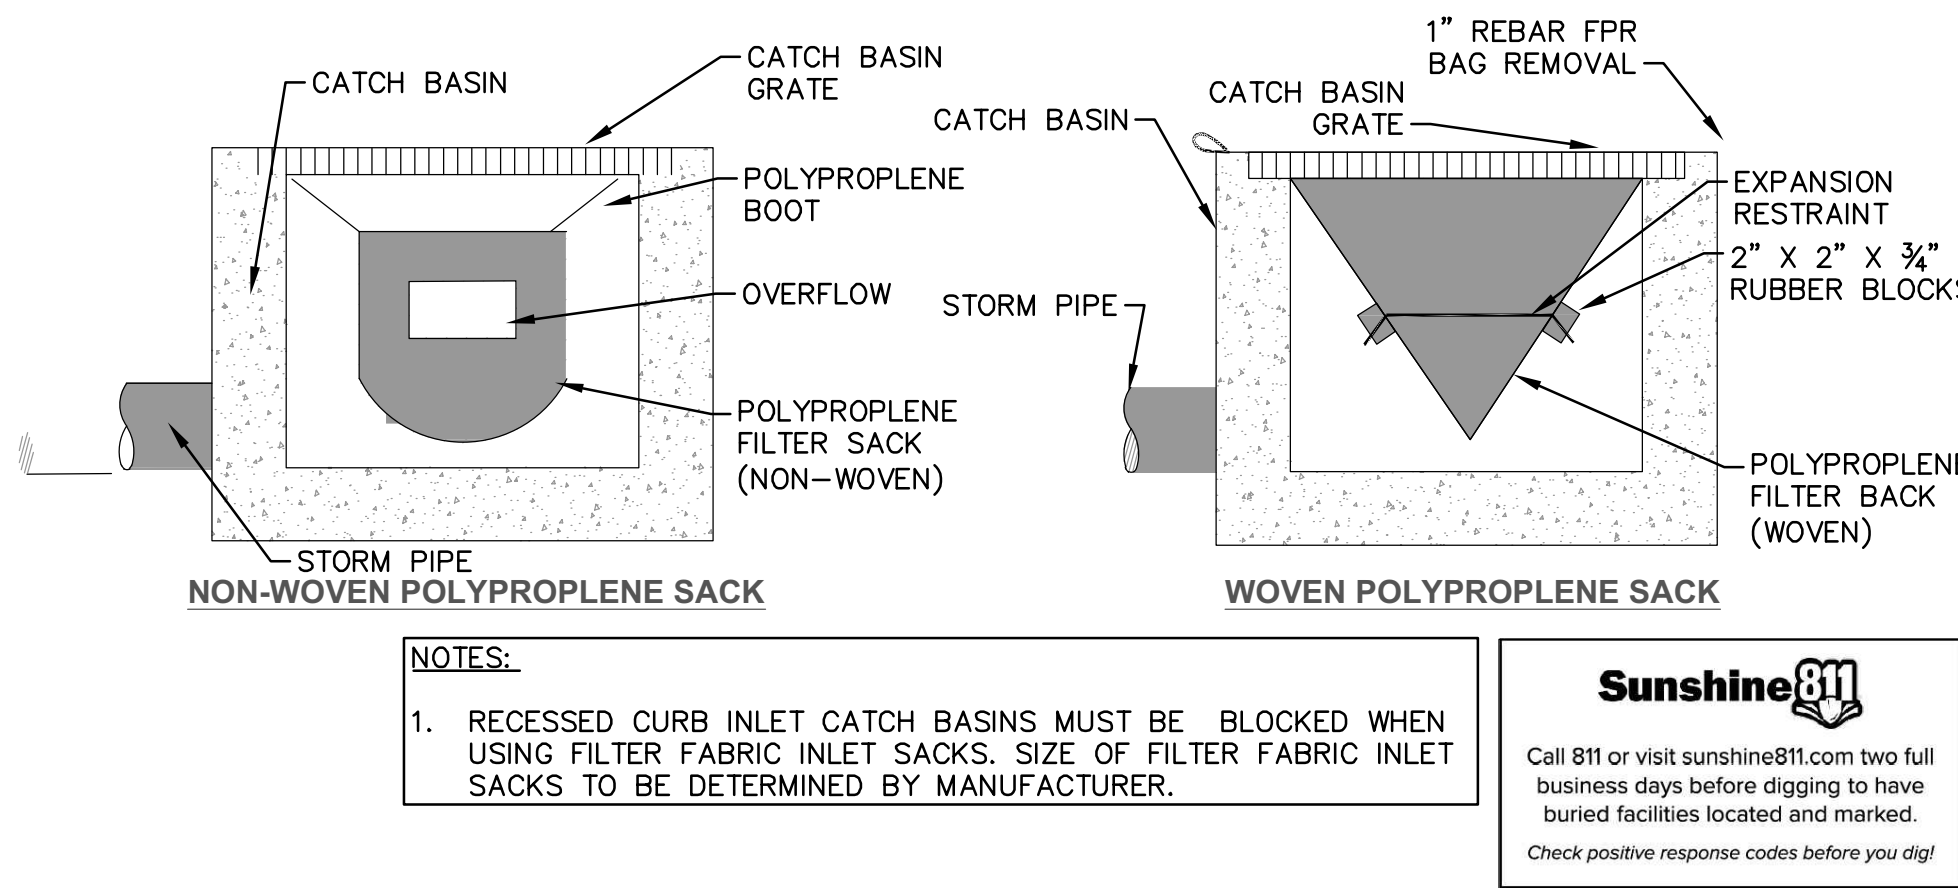

GENERAL NOTES

- THE LOCATION, SIZE, AND MATERIAL OF EXISTING UTILITIES HAVE BEEN DETERMINED FROM AVAILABLE RECORDS. THE OWNER AND THE ENGINEER DO NOT GUARANTEE THE ACCURACY OF THIS DATA. IT SHALL BE THE CONTRACTOR'S RESPONSIBILITY TO LOCATE AND PROTECT ALL THE EXISTING UTILITIES AND STRUCTURES ENCOUNTERED DURING CONSTRUCTION
- ALL ELEVATIONS ARE RELATIVE TO THE NORTH AMERICAN VERTICAL DATUM OF 1988 (N.A.V.D.88).

KEY SWPPP NOTES

- PROPOSED SILT FENCE. REFER TO DETAIL THIS SHEET. COORDINATE SILT FENCE PHASING WITH OWNER CONTINUOUS OPERATION OF BUSINESSES.
- INLET PROTECTION (TYP.)
- CONSTRUCTION ENTRANCE.

LEGEND

- PROPERTY LINE / ROW
- EXISTING BUILDING / WALL
- EXISTING UTILITY EASEMENT
- EXISTING UTILITY POLE
- EXISTING LIGHT POLE
- EXISTING ELECTRIC CABLE
- EXISTING CATCH BASIN
- EXISTING WATER METER
- EXISTING DRAINAGE WELL
- EXISTING SAN SEWER MANHOLE
- STORM SEWER MANHOLE
- EXISTING ELEVATION
- EXISTING FIRE HYDRANT
- PROPOSED INLET PROTECTION
- PROPOSED SILT FENCE
- PROPOSED TEMPORARY CONSTRUCTION ENTRANCE

FOR REVIEW ONLY

NO.	REVISION	DATE

FIBERBUILT UMBRELLA
2201 WEST ATLANTIC BOULEVARD, POMPANNO BEACH, FL, 33069
FOR: FIBERBUILT UMBRELLA

STORMWATER POLLUTION PREVENTION PLAN

08/12/2024
THIS DOCUMENT HAS BEEN DIGITALLY SIGNED AND SEALED BY ROSAMIA D. CORDOVA, P.E. ON THE DATE 08/12/2024. COPIES OF THIS DOCUMENT ARE NOT CONSIDERED SIGNED AND SEALED AND THE SIGNATURE MUST BE VERIFIED ON ANY ELECTRONIC COPIES.

ROSA MARIA D. CORDOVA
LICENSE
No. 41864
STATE OF FLORIDA
PROFESSIONAL ENGINEER

CORDOVA RODRIGUEZ & ASSOCIATES, INC.
ENGINEERS-PLANNERS
AUTHORIZATION No. 8459
CORDOVA RODRIGUEZ & ASSOCIATES, INC.
6041 SW 10TH STREET, SUITE 205
POMERANCE PINES, FLORIDA 33552
TEL: (954) 880-0180
FAX: (954) 880-0181
WWW.CORDOVAENGINEERS.COM

DESIGN: OG | CHECKED: RDC
SCALE: 1" = 40'
DATE: 07/30/2024
PROJECT NO. 23.236-01
SHT 03 OF 13
DWG NO. C111