


# MASTER SIGN PLAN OVERVIEW (continued)

## SIGN TYPE A - 4" DEEP FRONT LIT CHANNEL LETTERS ON 4" DEEP RACEWAY

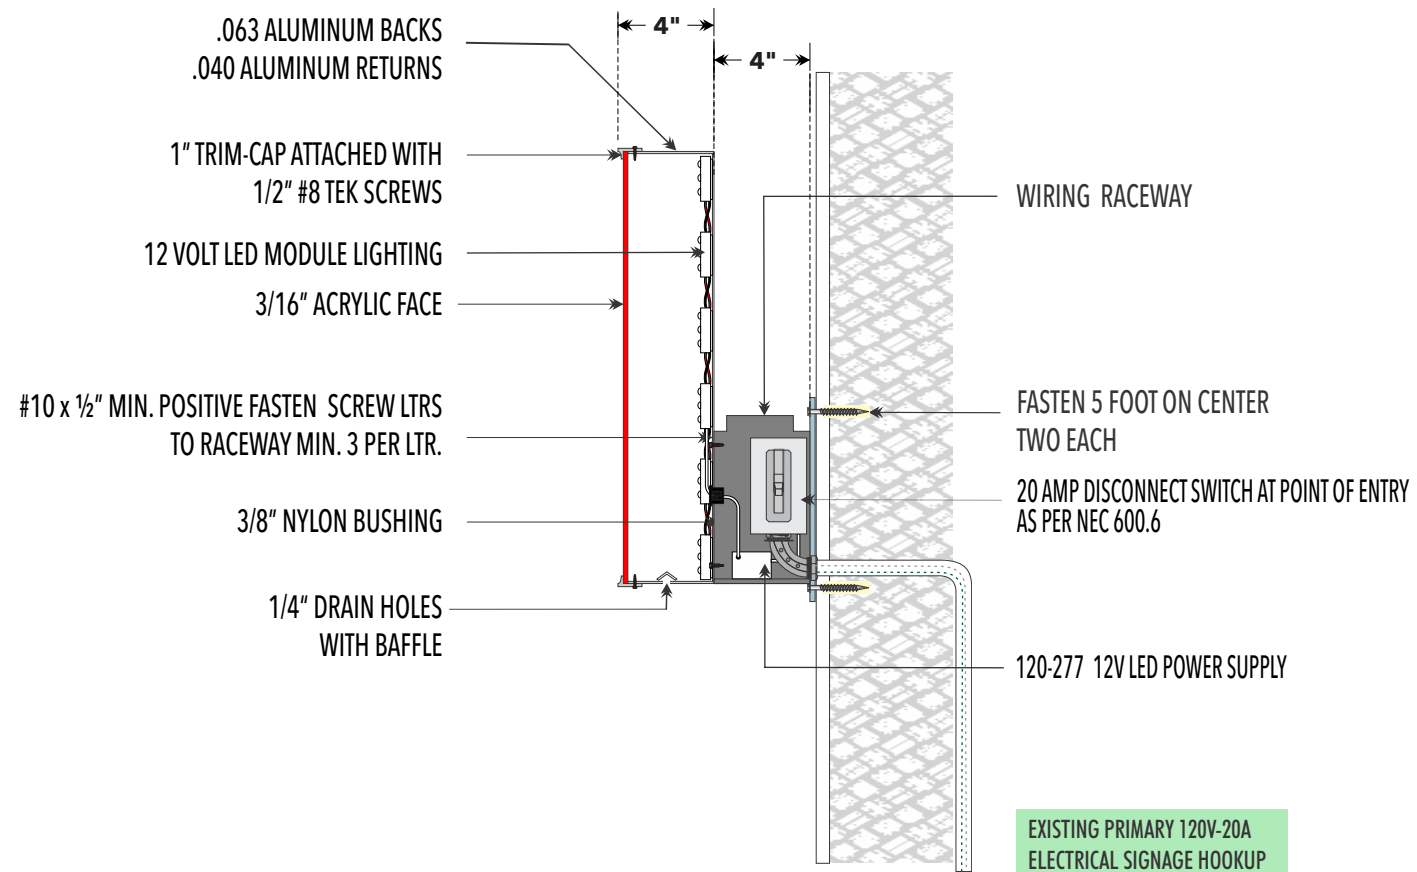

**ALL SIGNS WILL HAVE PERMIT TAG DISPLAYING PERMIT NUMBER, ADDRESS, CONTRACTOR INFORMATION, DATE OF INSTALL AND ELECTRICAL INFORMATION.**

### WIRED RACEWAY

