

EXTERNALLY ILLUMINATED OUTPARCEL SIGN

Existing free-standing sign is non-conforming and must comply with the amortization schedule § 156.17 NONCONFORMING SIGNS

Proposed New Sign:

Externally illuminated double face outparcel sign with uplighting.

Tenant lettering color: **3M 3630 Bright Blue** applied plotter cut vinyl on flat aluminum panels or full color logo if approved by landlord.

Size will be determined by the amount of the letters to appropriately fit in the panel.

Font shall be IMPACT or nationally recognized or trademark font and/or colors will be considered.


Materials: Aluminum sign cabinet with aluminum face and vinyl copy.

Setback will be minimum 4' from ROW and outside of site triangle.

Maximum height for Monument: 8' with landscaping.

Maximum sqft of copy area sign: 50 sqft

All signs will have permit tag displaying permit number, address, contractor information and date of install.

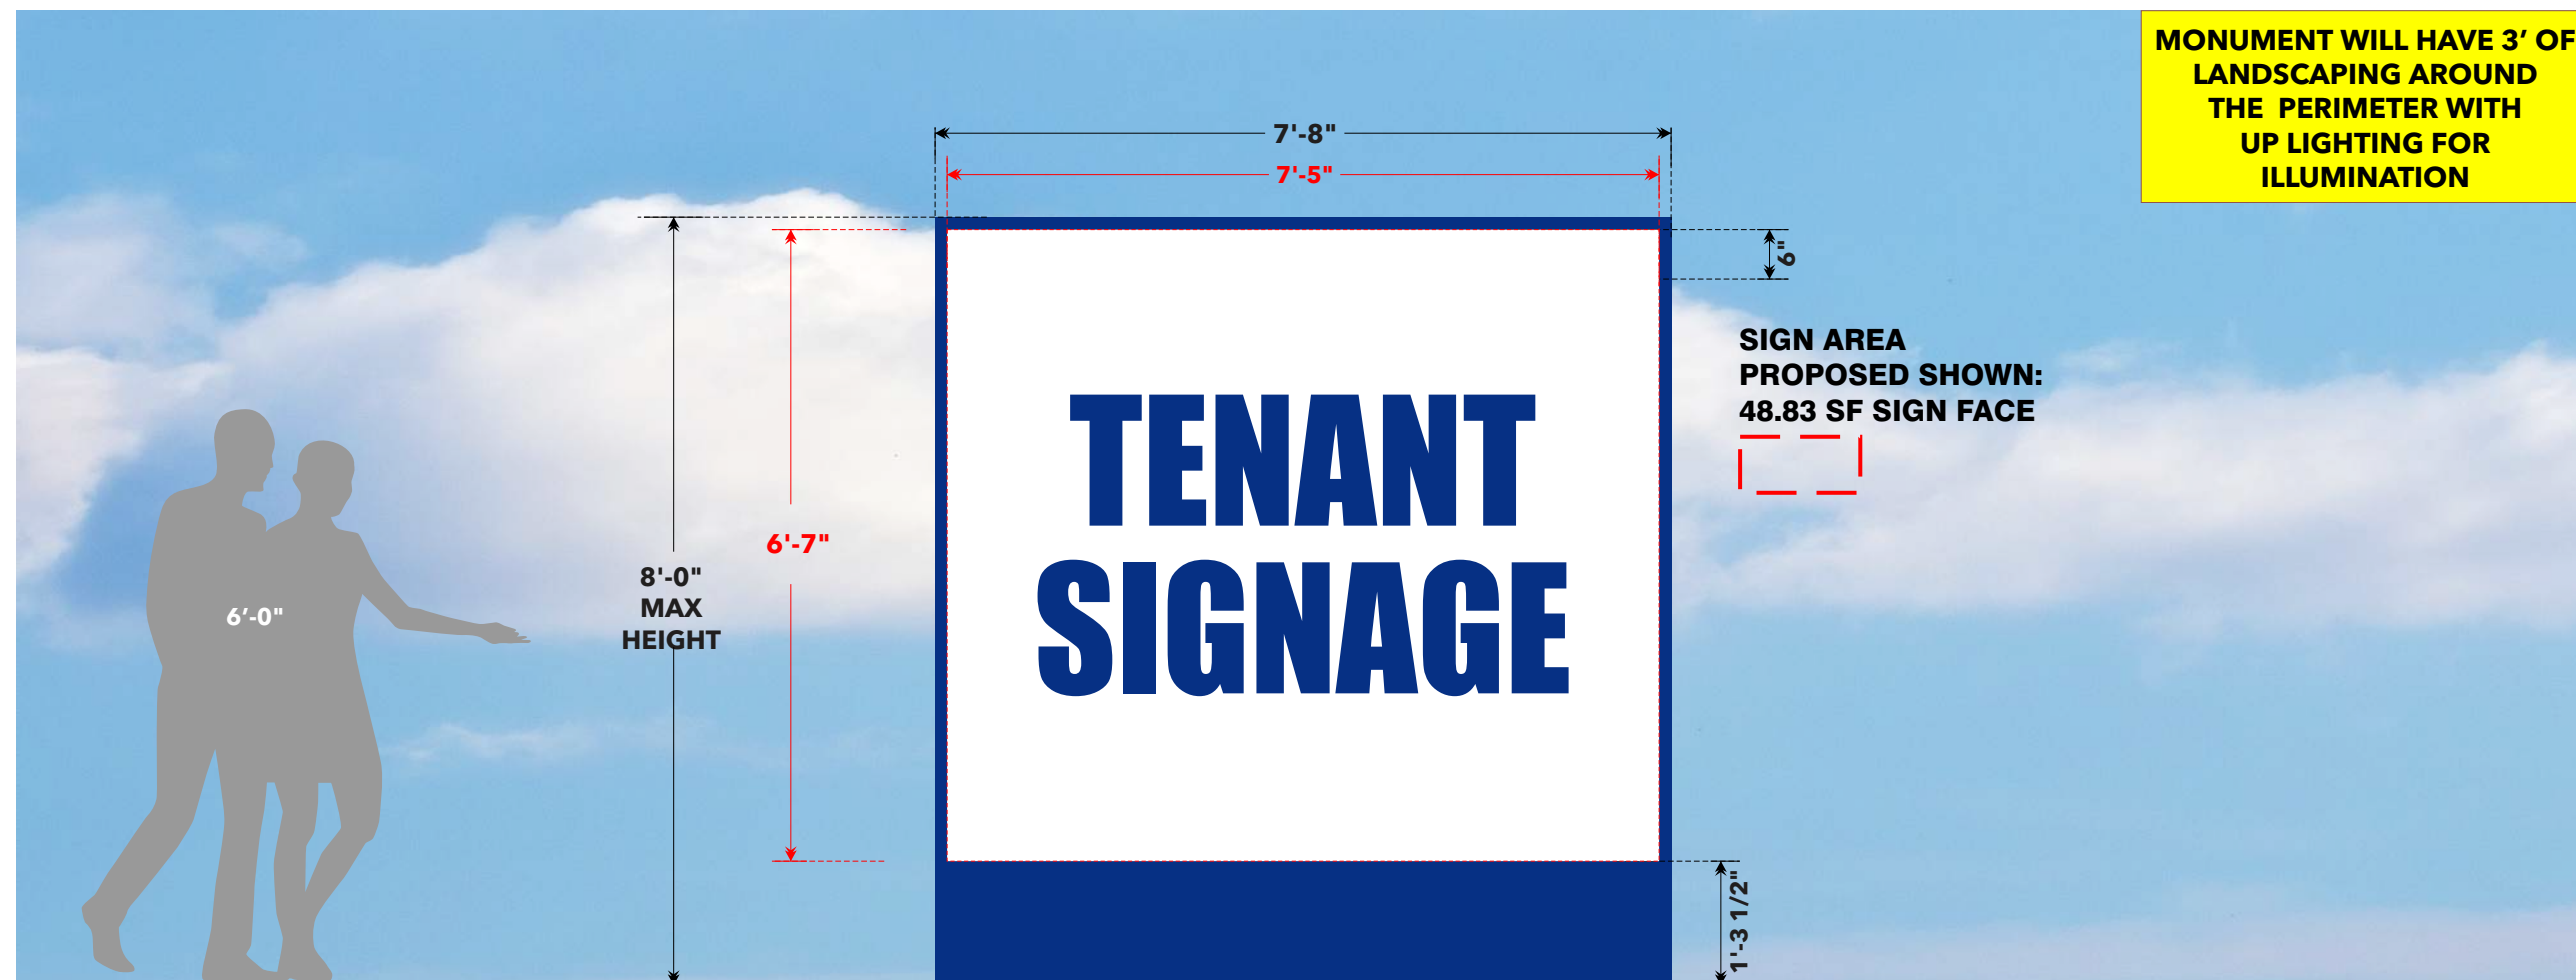

Scale: 1/2" = 1'