


# MASTER SIGN PLAN OVERVIEW (continued)

## SIGN TYPE D - FLUSHED MOUNTED 4" FRONT-LIT CHANNEL LETTERS

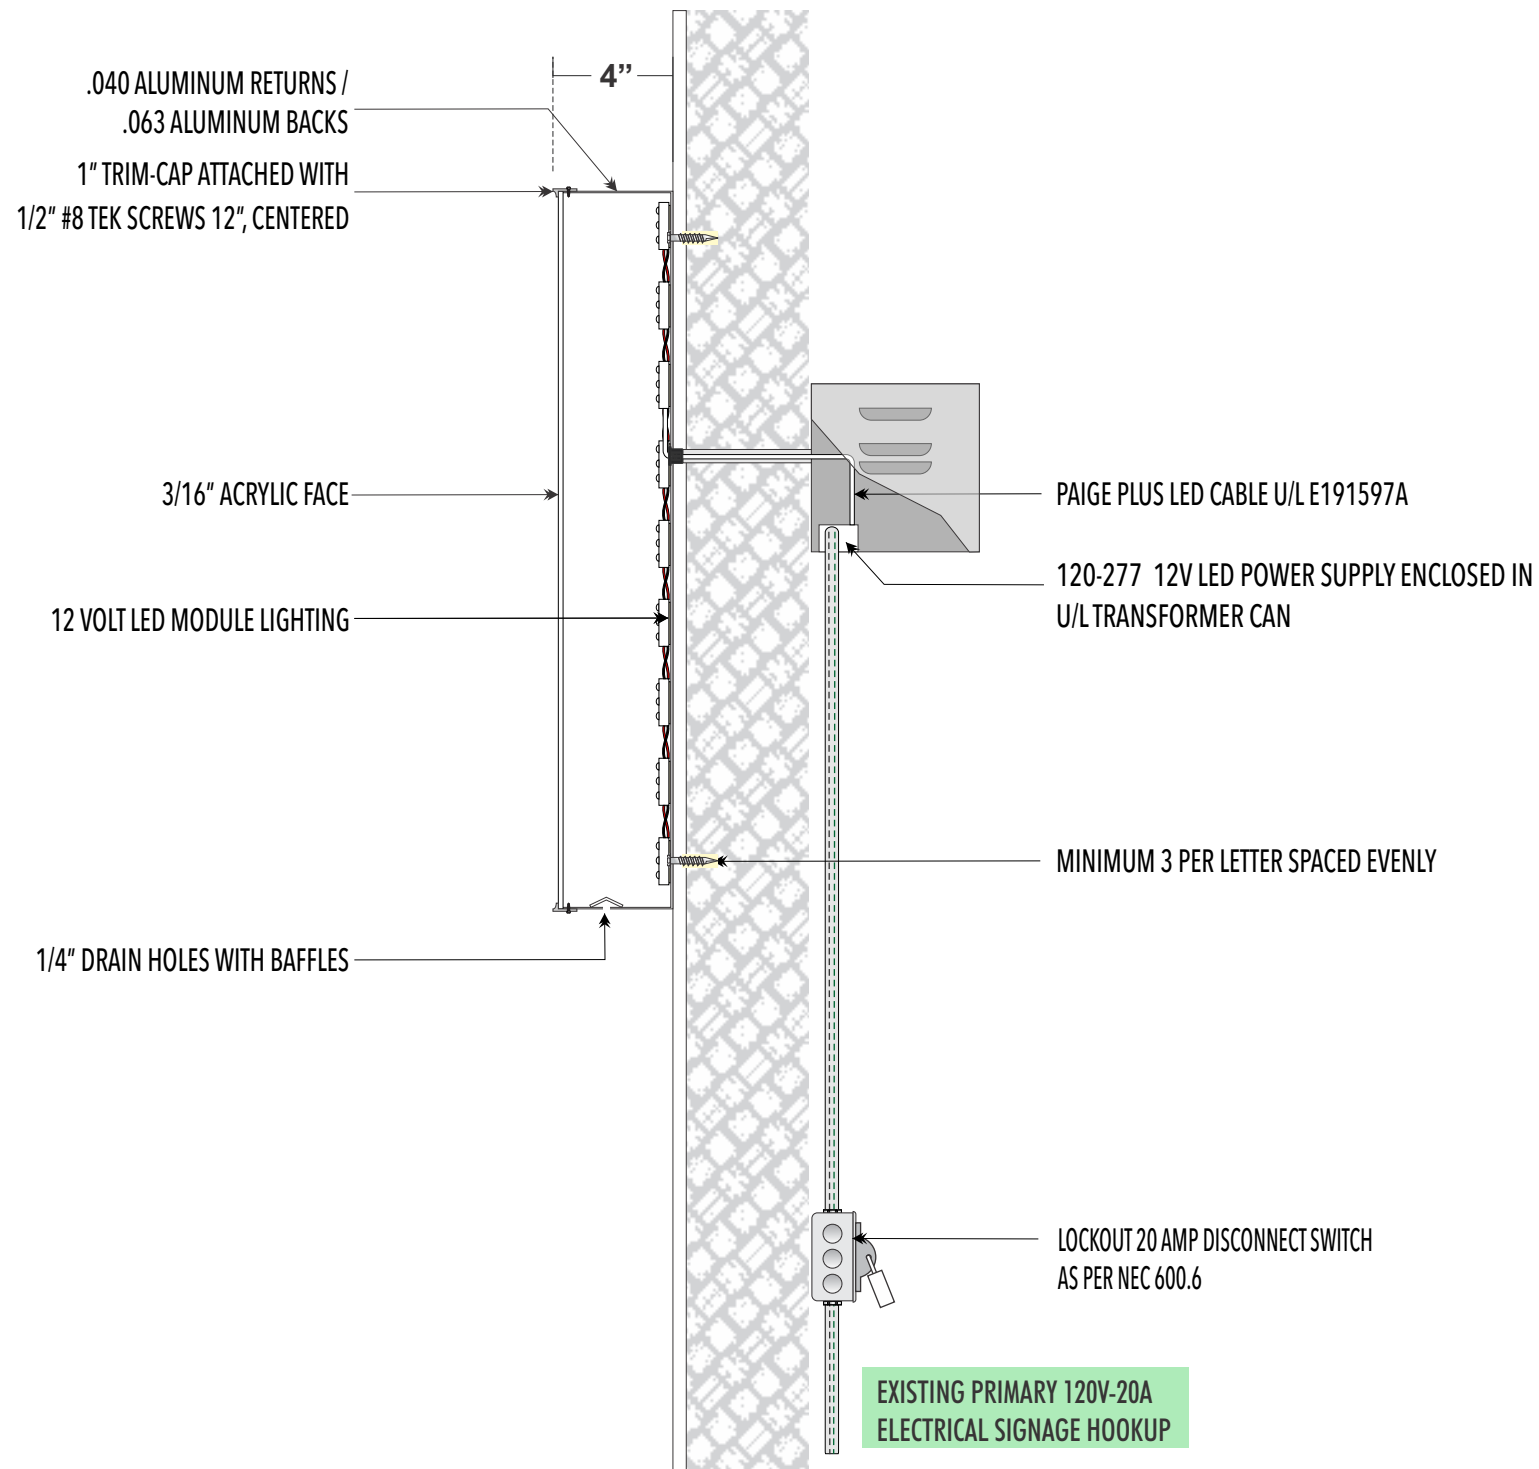

ALL SIGNS WILL HAVE PERMIT TAG DISPLAYING PERMIT NUMBER, ADDRESS, CONTRACTOR INFORMATION, DATE OF INSTALL AND ELECTRICAL INFORMATION.

