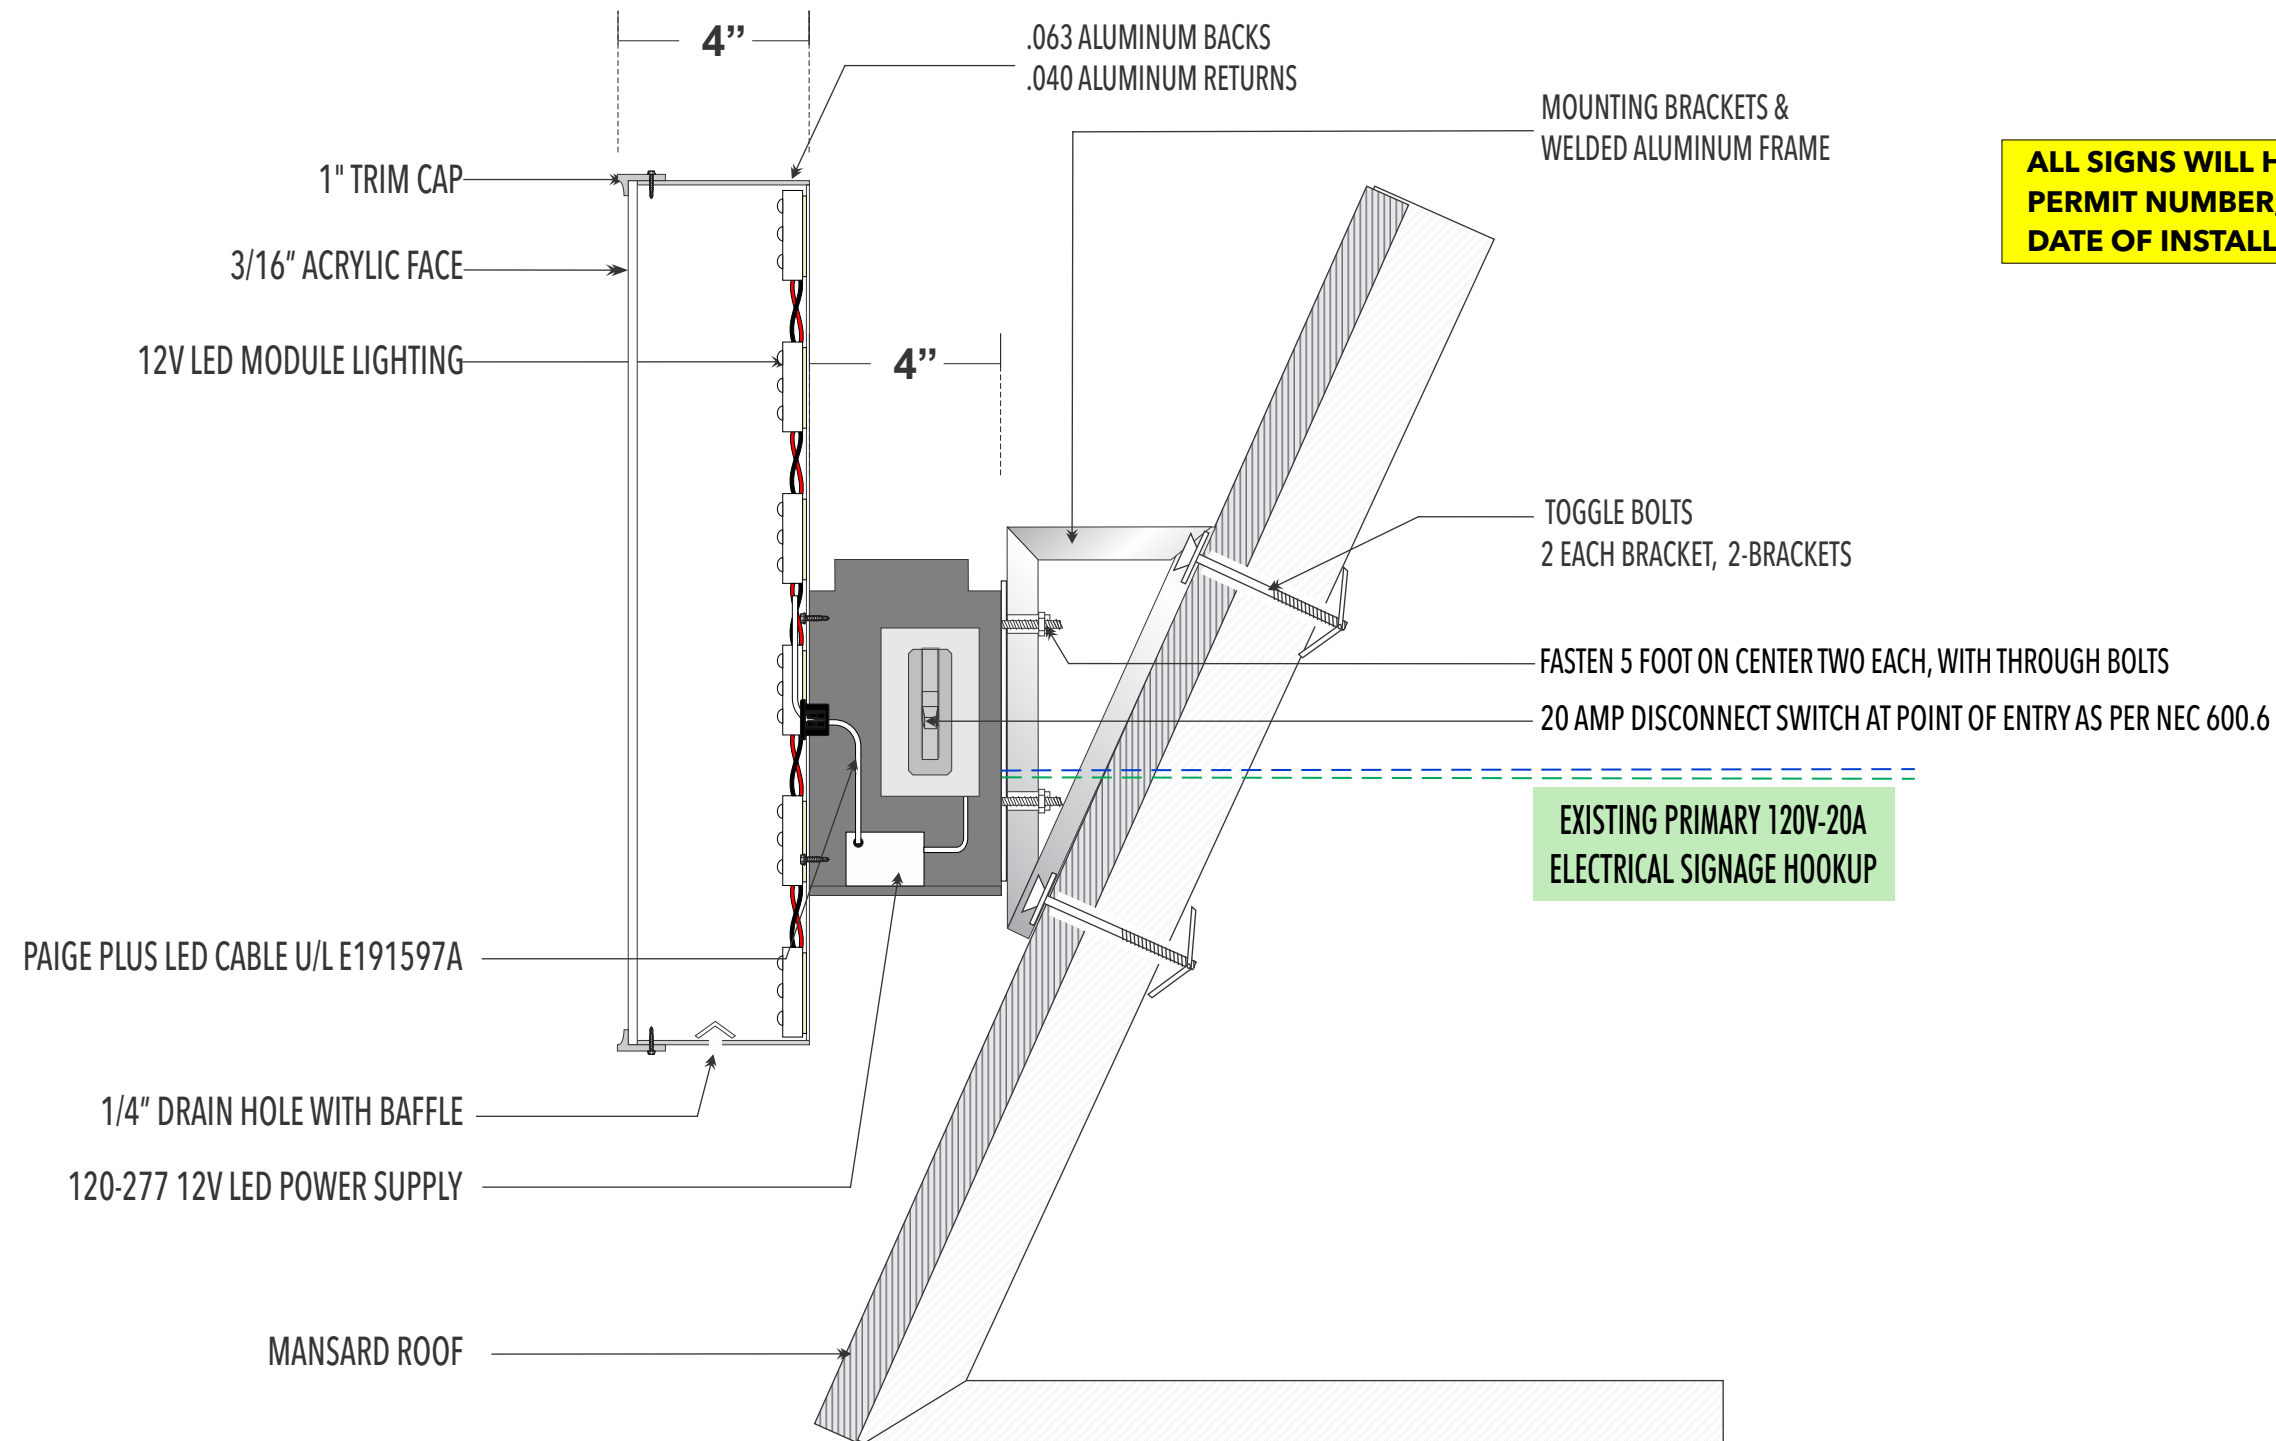


MASTER SIGN PLAN OVERVIEW (continued)

SIGN TYPE E - 4" FRONT-LIT CHANNEL LETTERS MOUNTED TO A 4" DEEP RACEWAY ON A MANSORD ROOF

**ALL SIGNS WILL HAVE PERMIT TAG DISPLAYING
PERMIT NUMBER, ADDRESS, CONTRACTOR INFORMATION,
DATE OF INSTALL AND ELECTRICAL INFORMATION.**