

EXISTING CONDITIONS.
Contractor must visit the
site and familiarize with
existing conditions prior to
bidding. There is work
involved in areas outside
the space. Contractor shall
coordinate such work to
minimize disruptions and
bring those areas to the
same condition it was prior
the work was performed.

This item has been digitally
signed and sealed by
Alejandro Ramirez, PE on:
see seal date. Printed
copies of this document
are not considered signed
and sealed and the
signature must be verified
on any electronic copies.
Alejandro Ramirez, PE 52742

No.	Description	Date










Proposed
Mausoleum
Building
At
Forest Lawn
Memorial
Gardens

200 WEST COPANS ROAD
POMPAÑO BEACH
FLORIDA

Project number 2024-05
Date December 14, 2024

S-3

Scale 1/4"=1'-0"

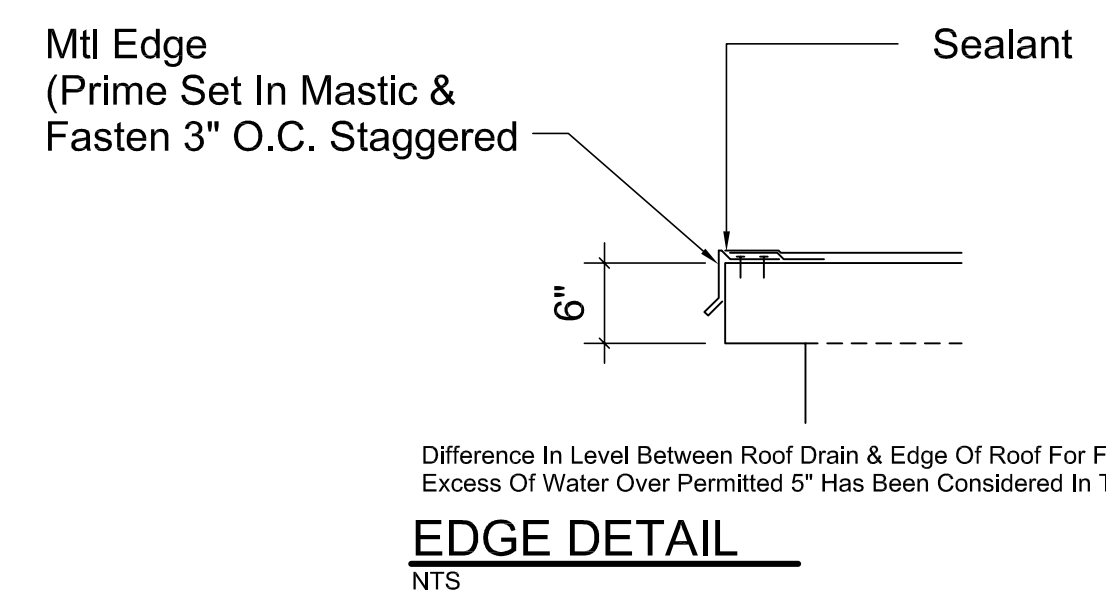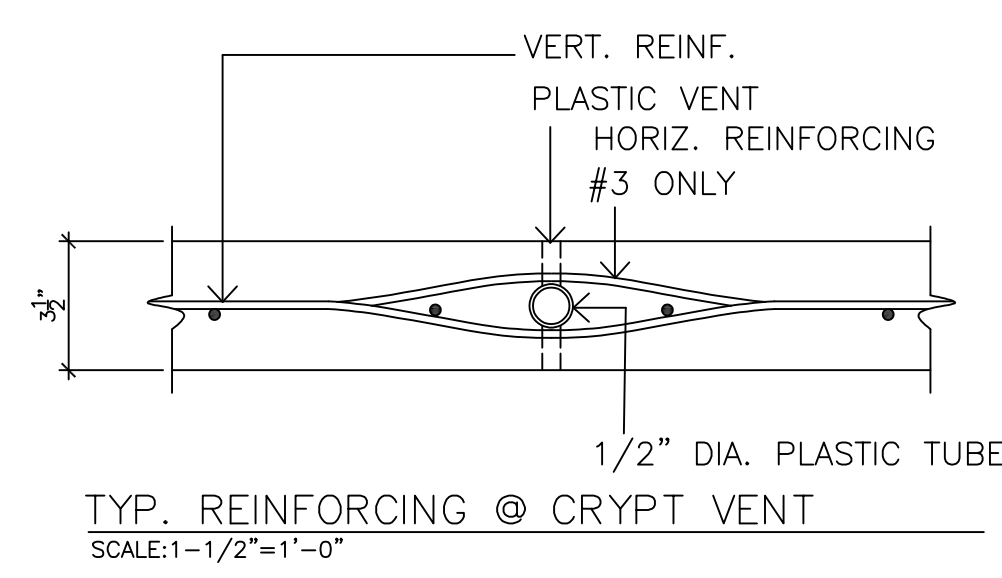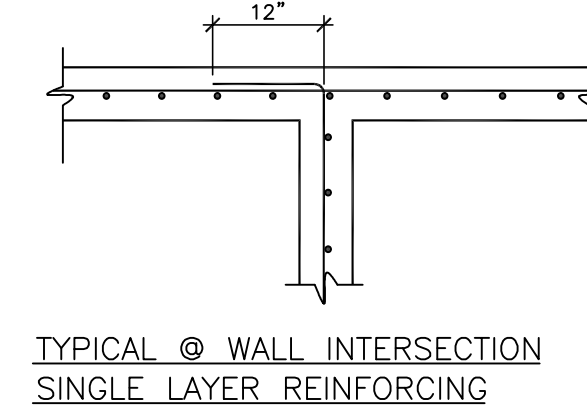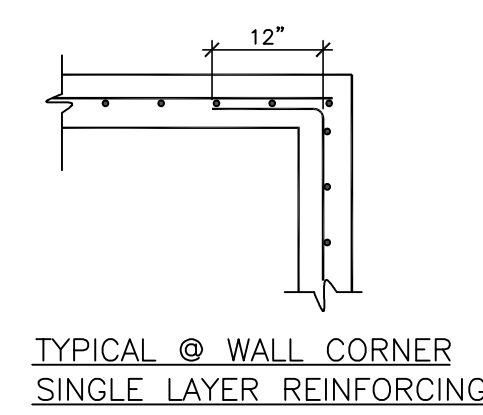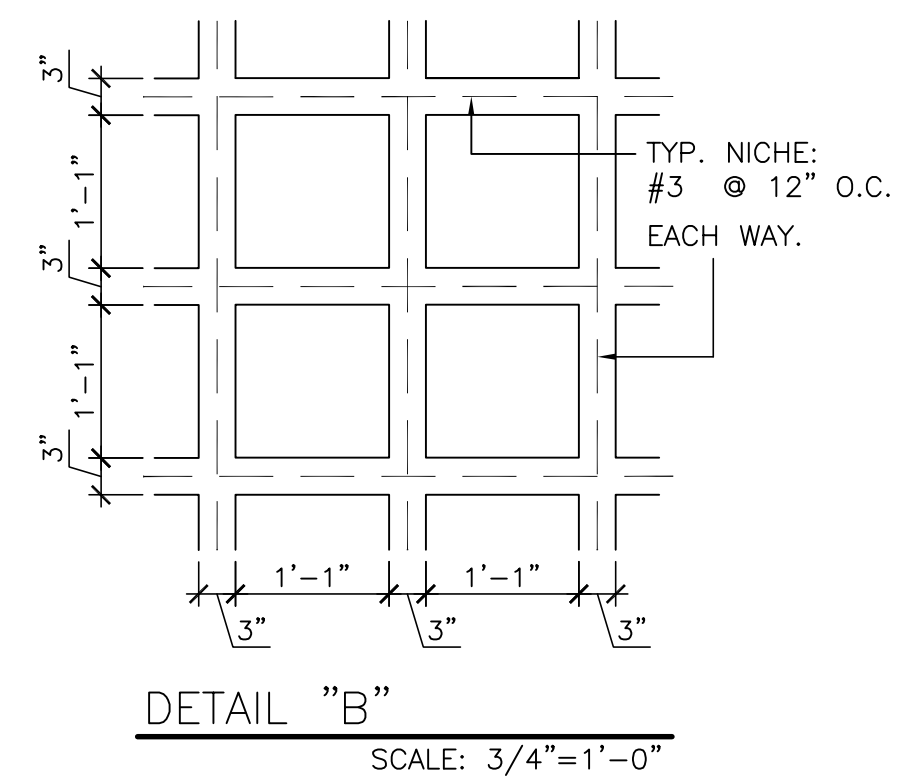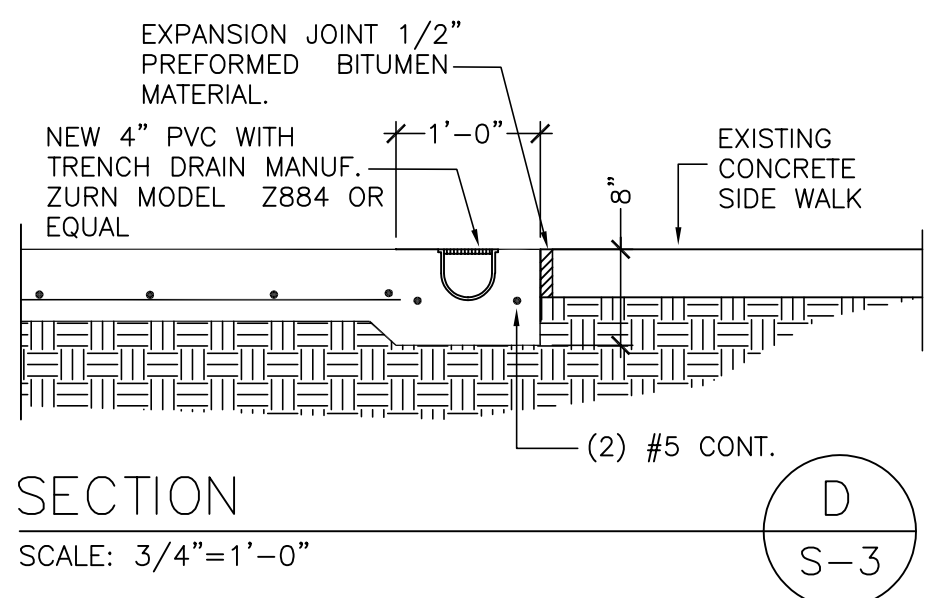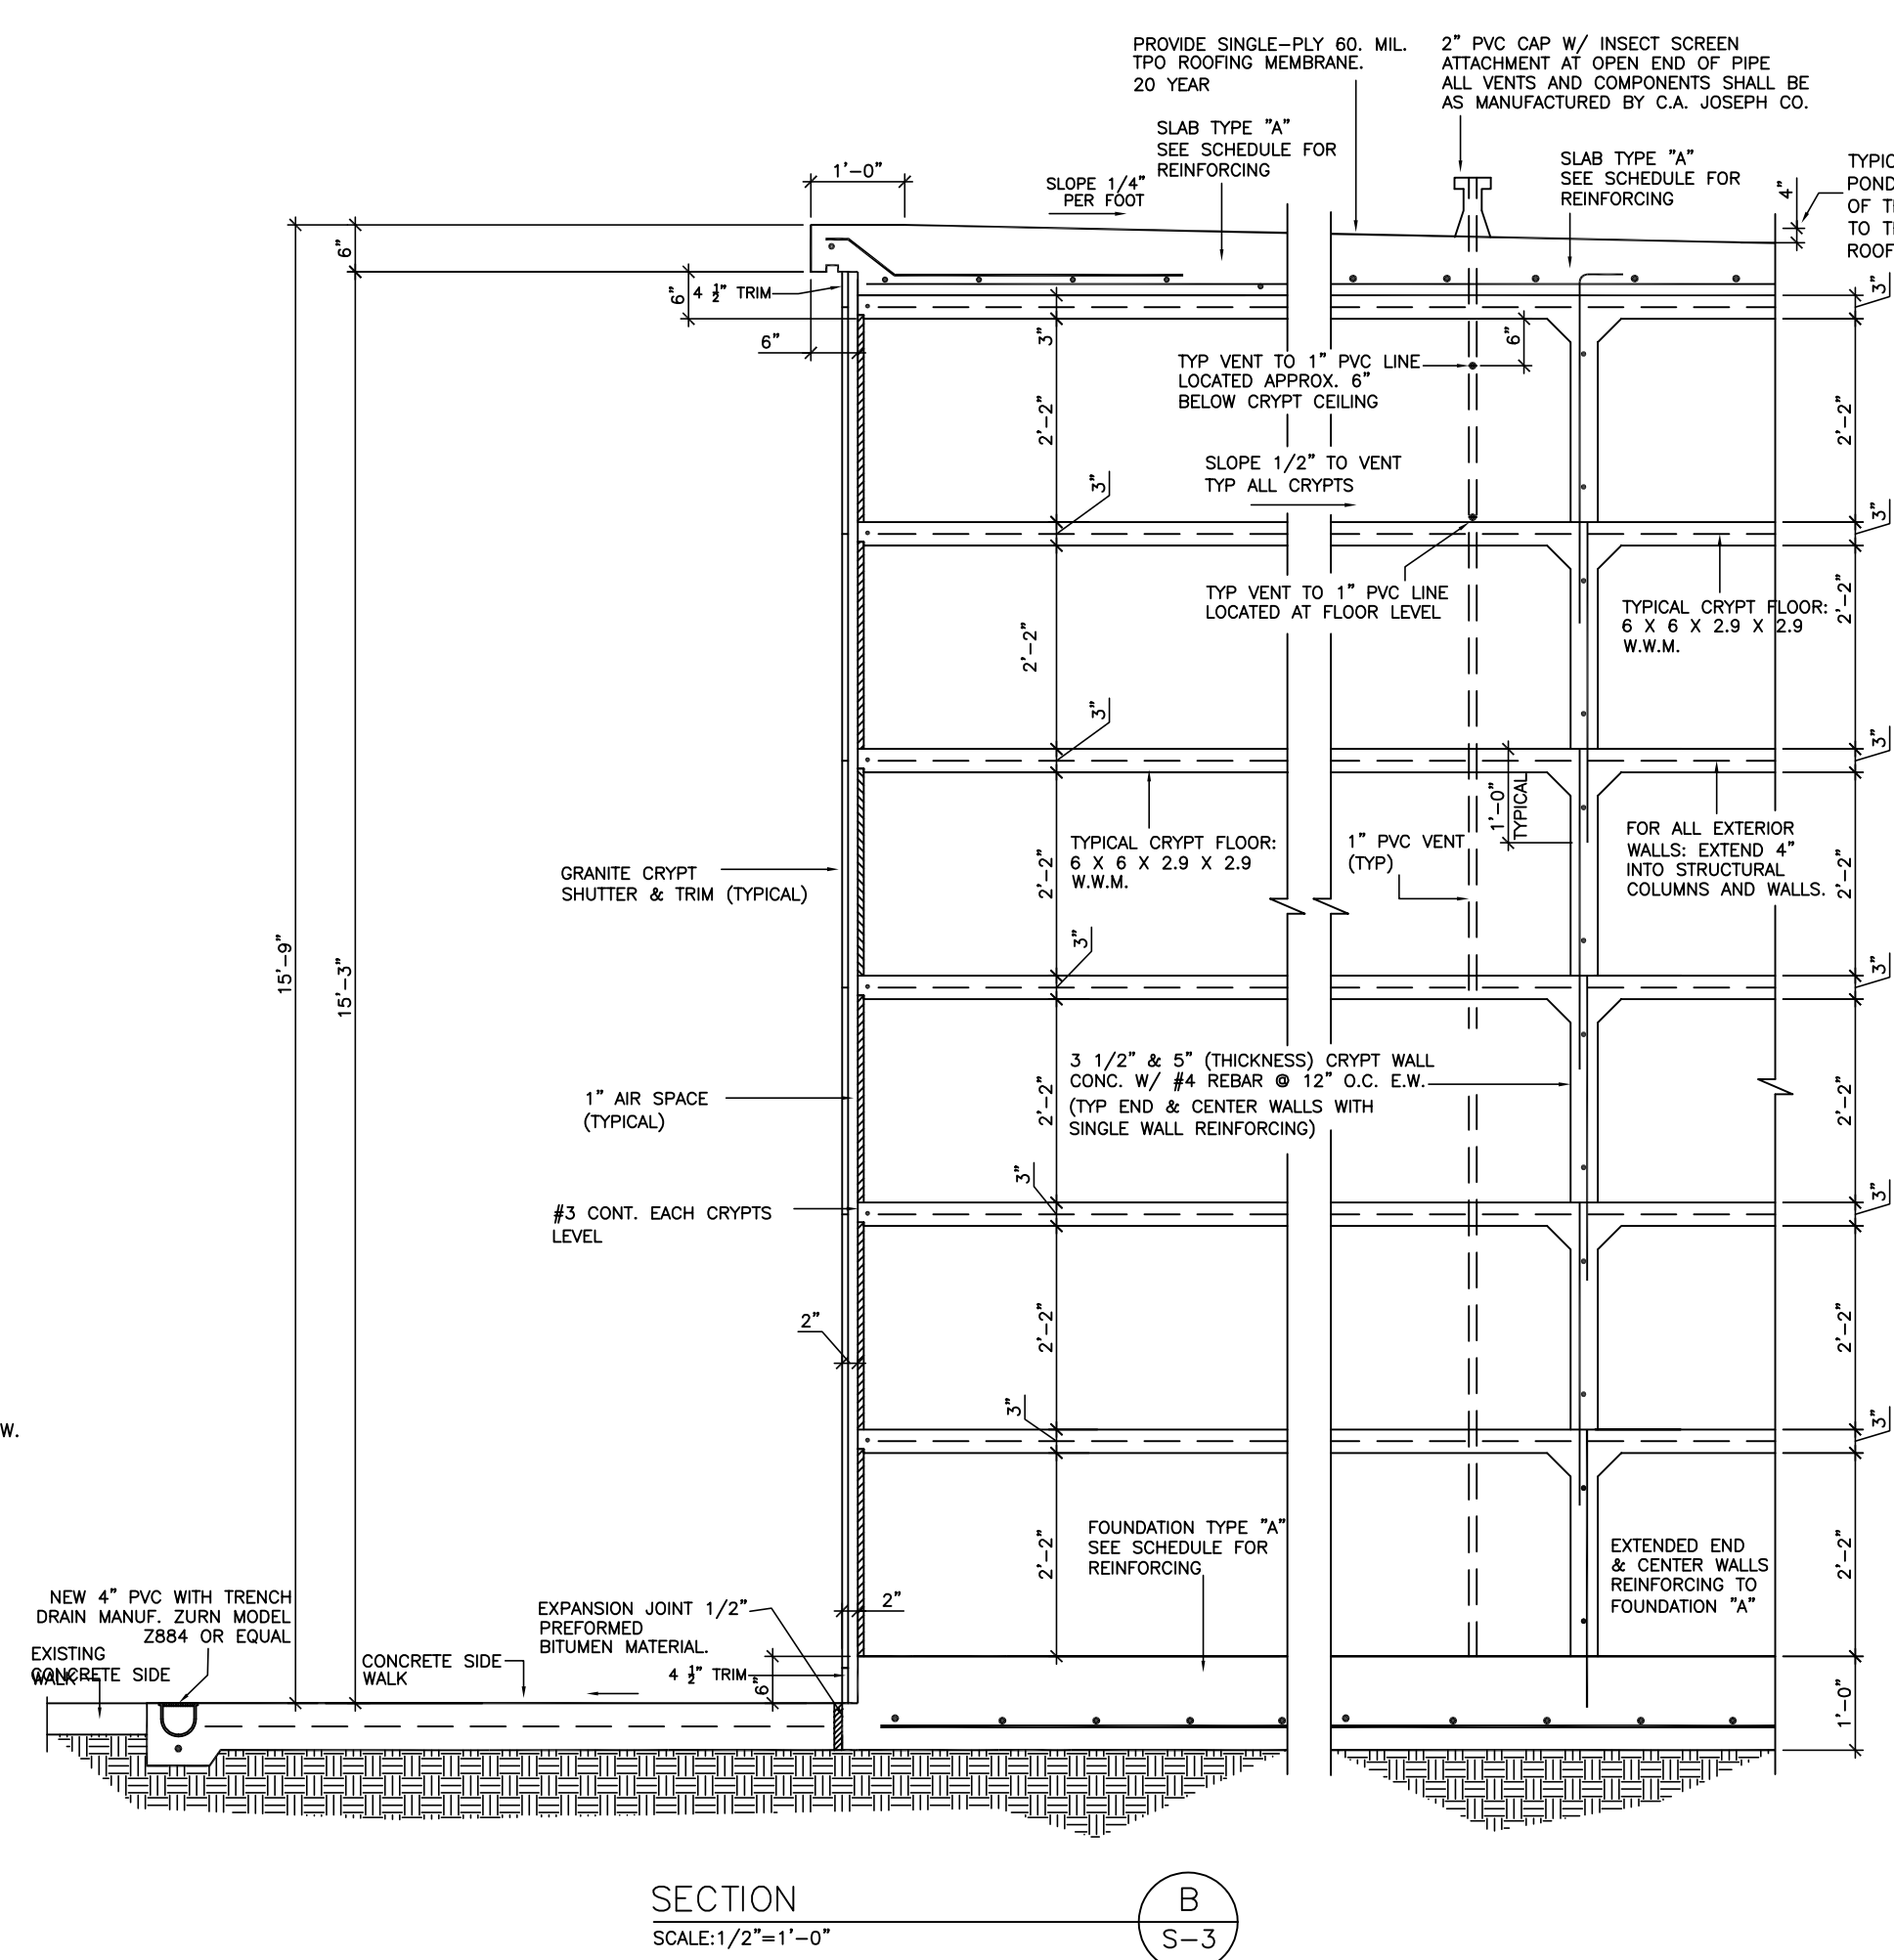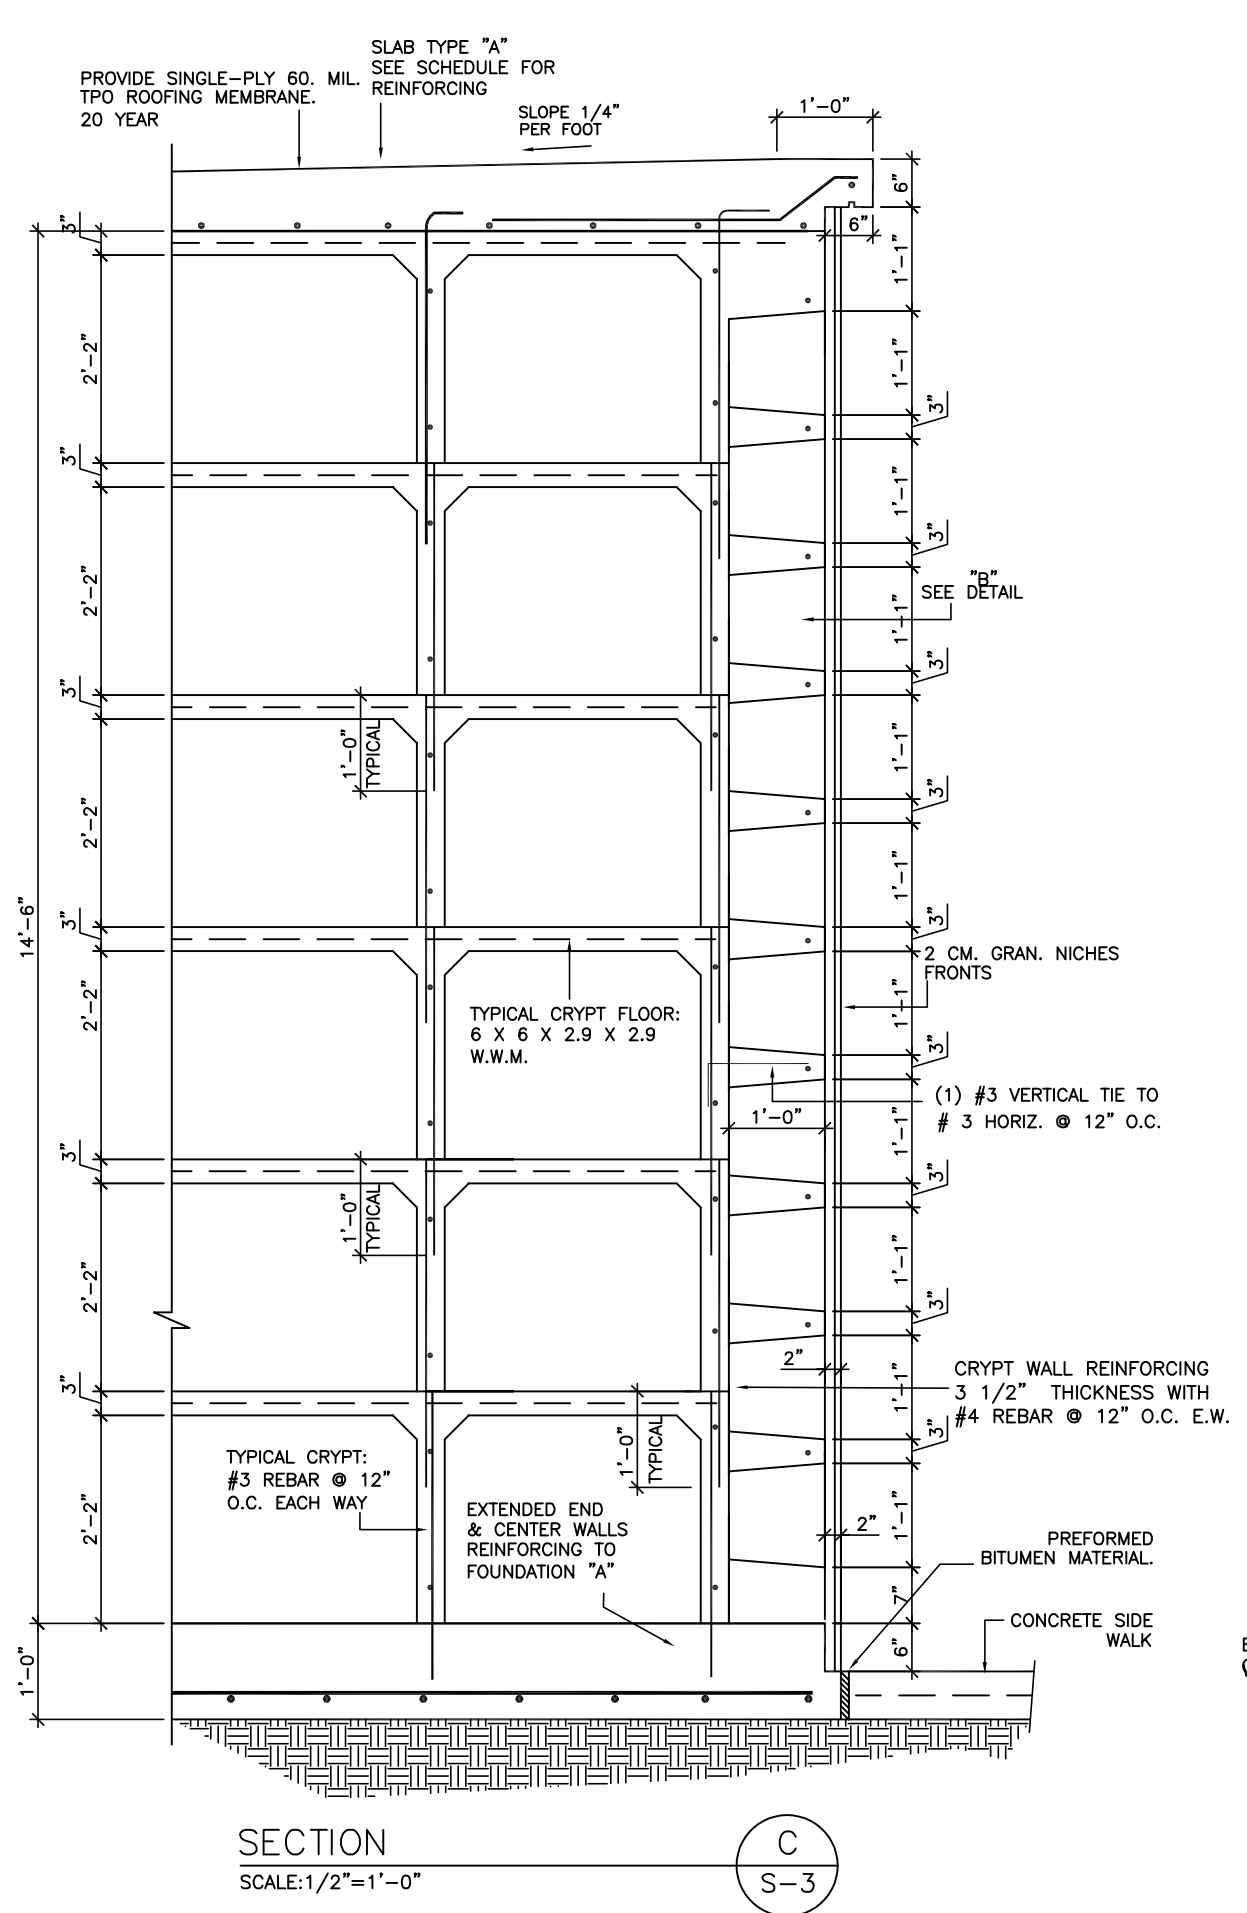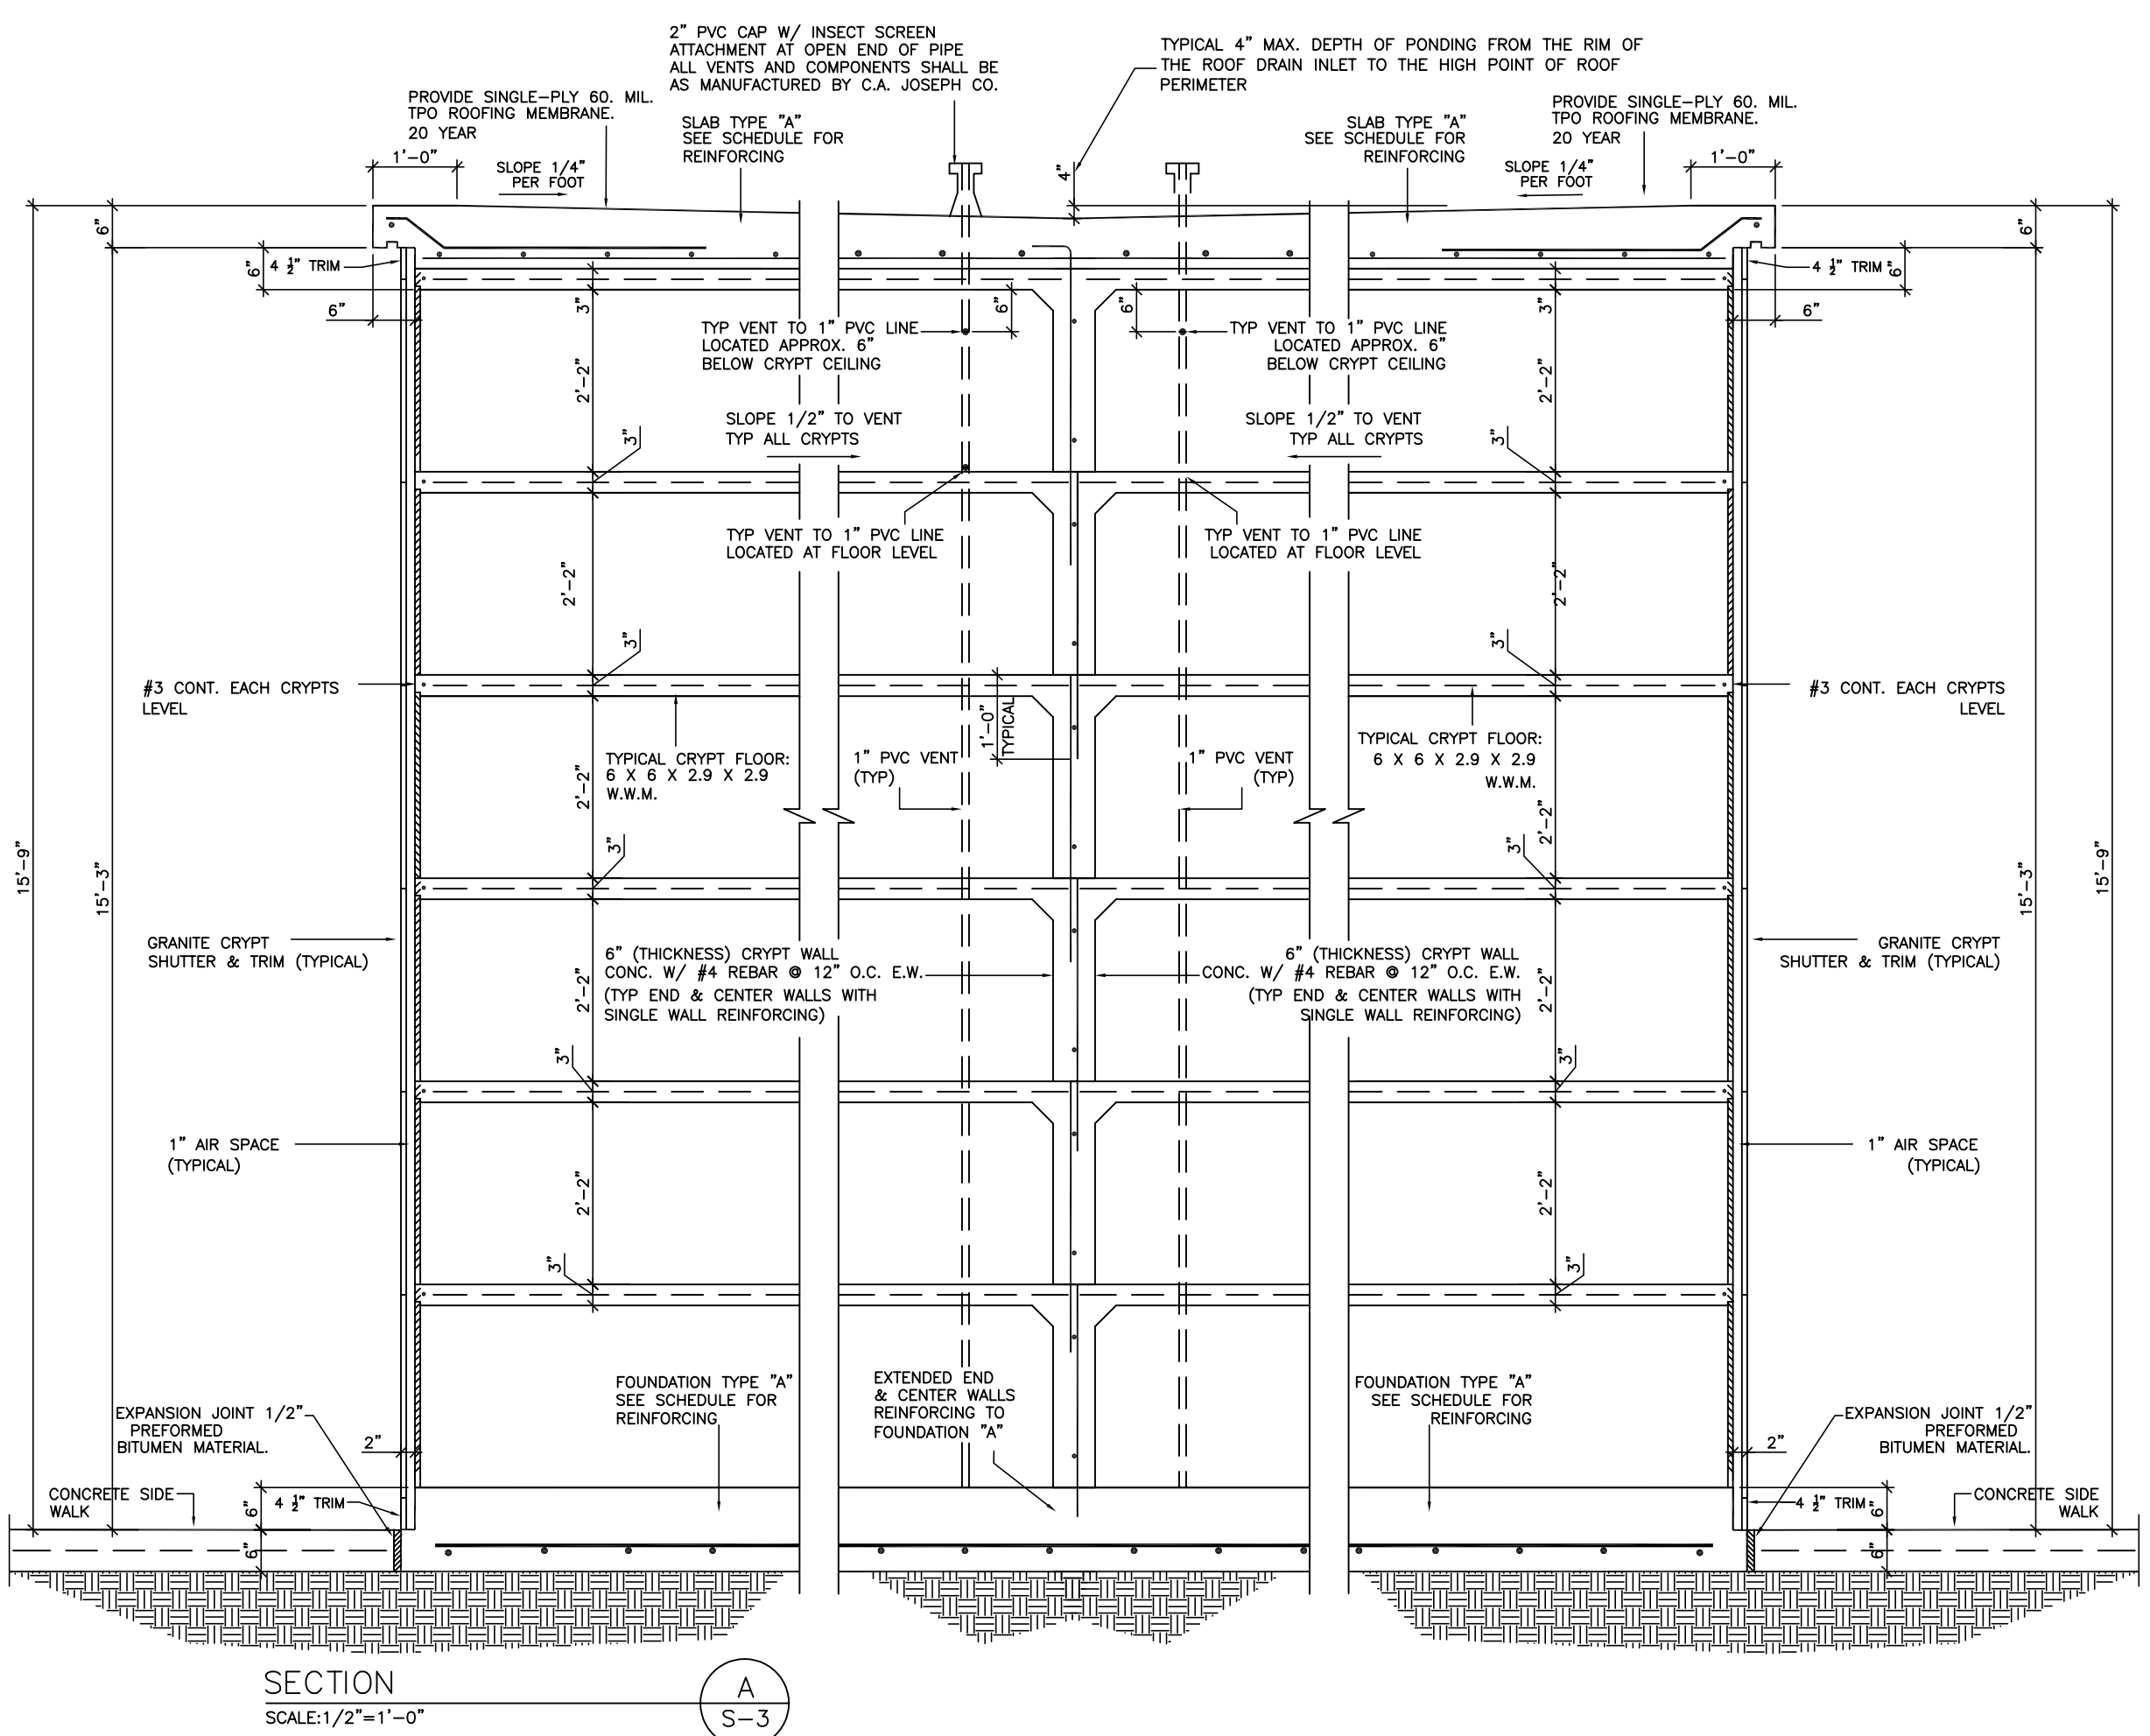

Bars Stabbing:
method to obtain splices in vertical bars is "stabbing" or setting the bars in fresh
Concrete to achieve continuity in the vertical steel reinforcing

DRC
PZ25-12000004
04.02.2025