



Proposed Mausoleum Building At
Forest Lawn Memorial Gardens
200 WEST COPANS ROAD POMPANO BEACH FLORIDA

Revisions:

Date: 02-18-25








Comm. No. 2405

DRC

PZ25-12000004

04.02.2025

A-4

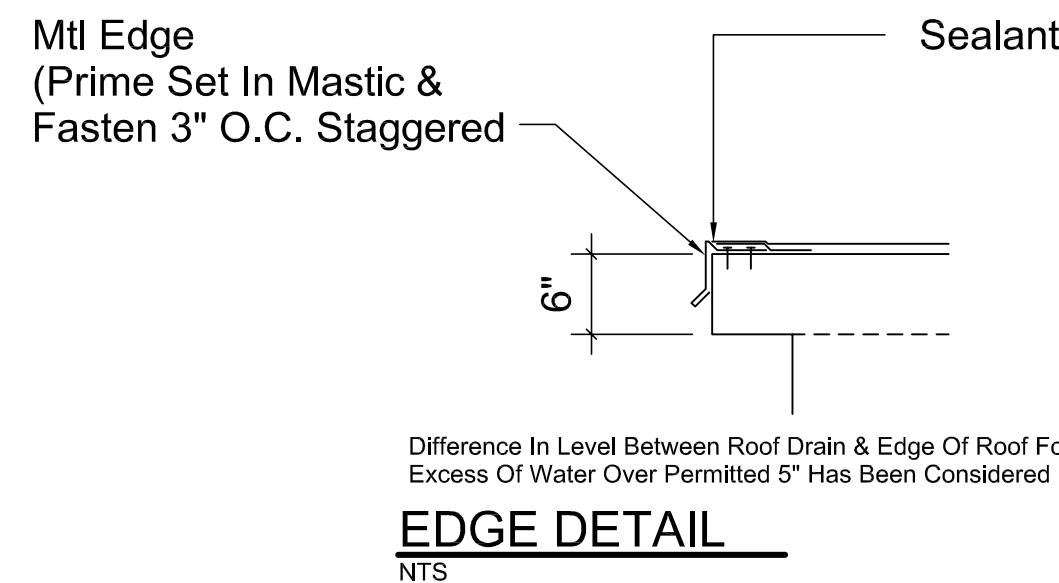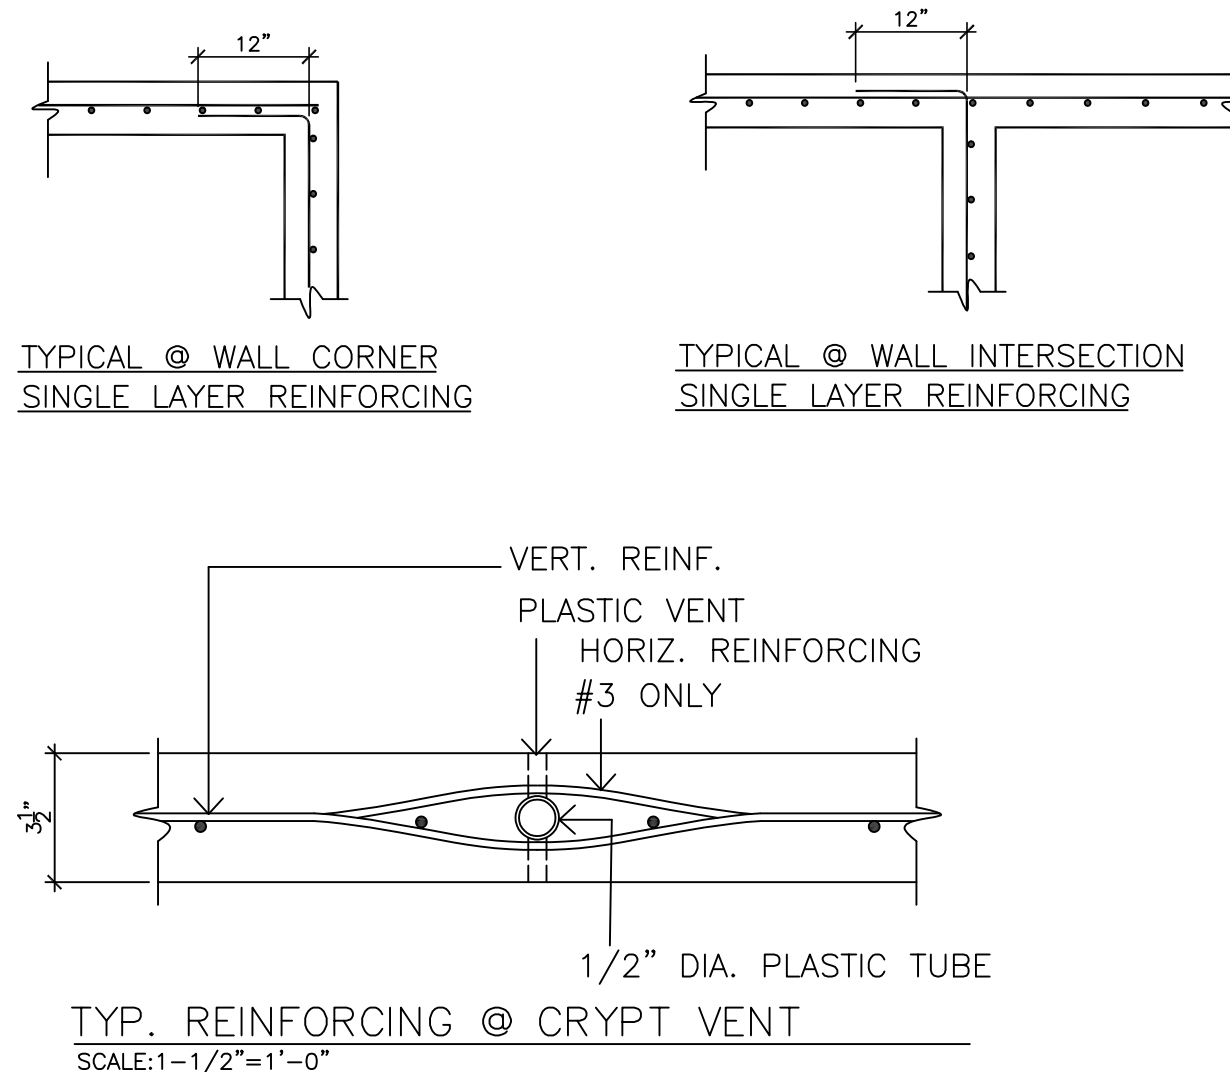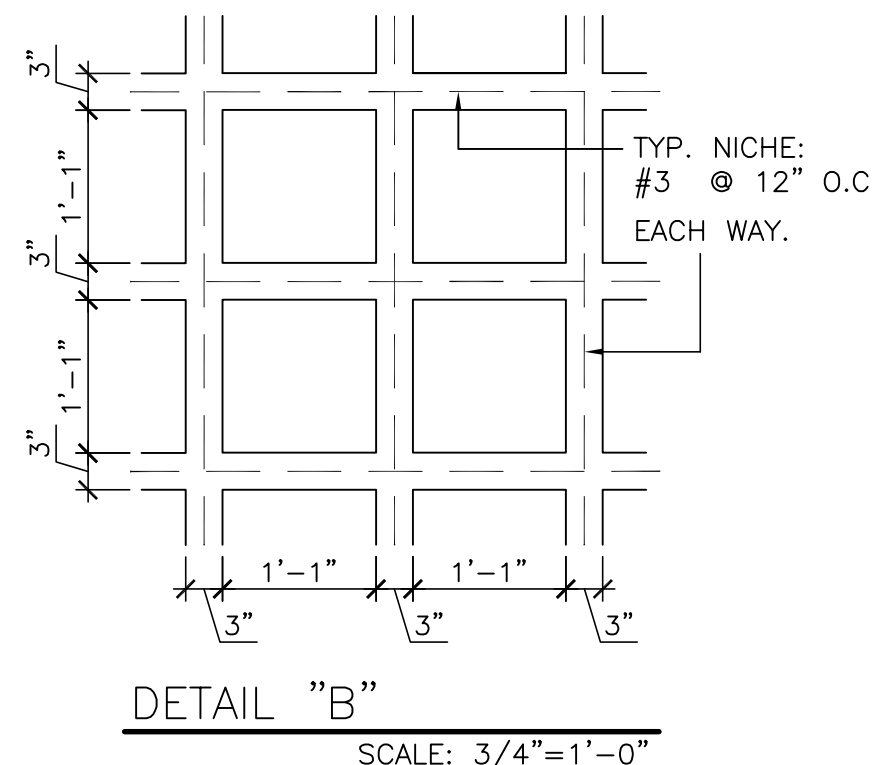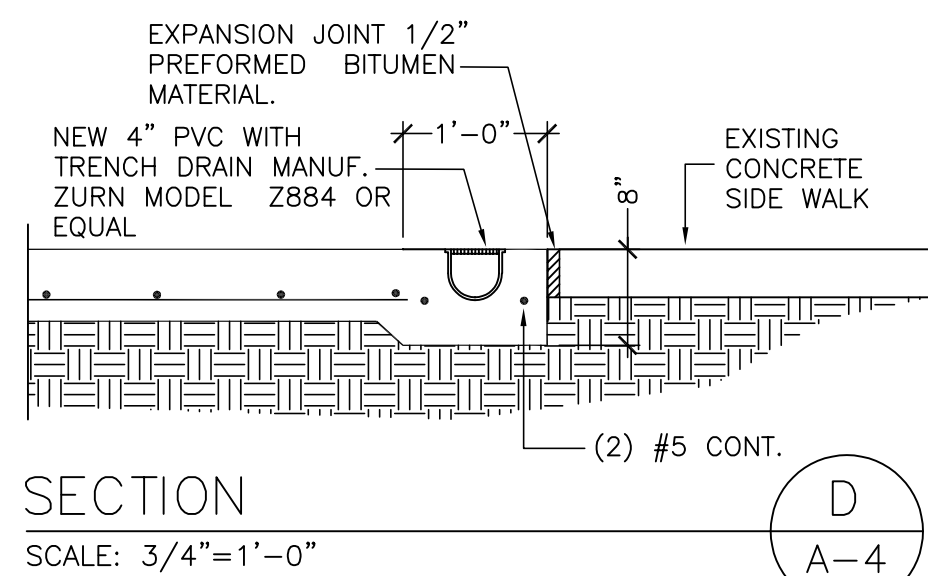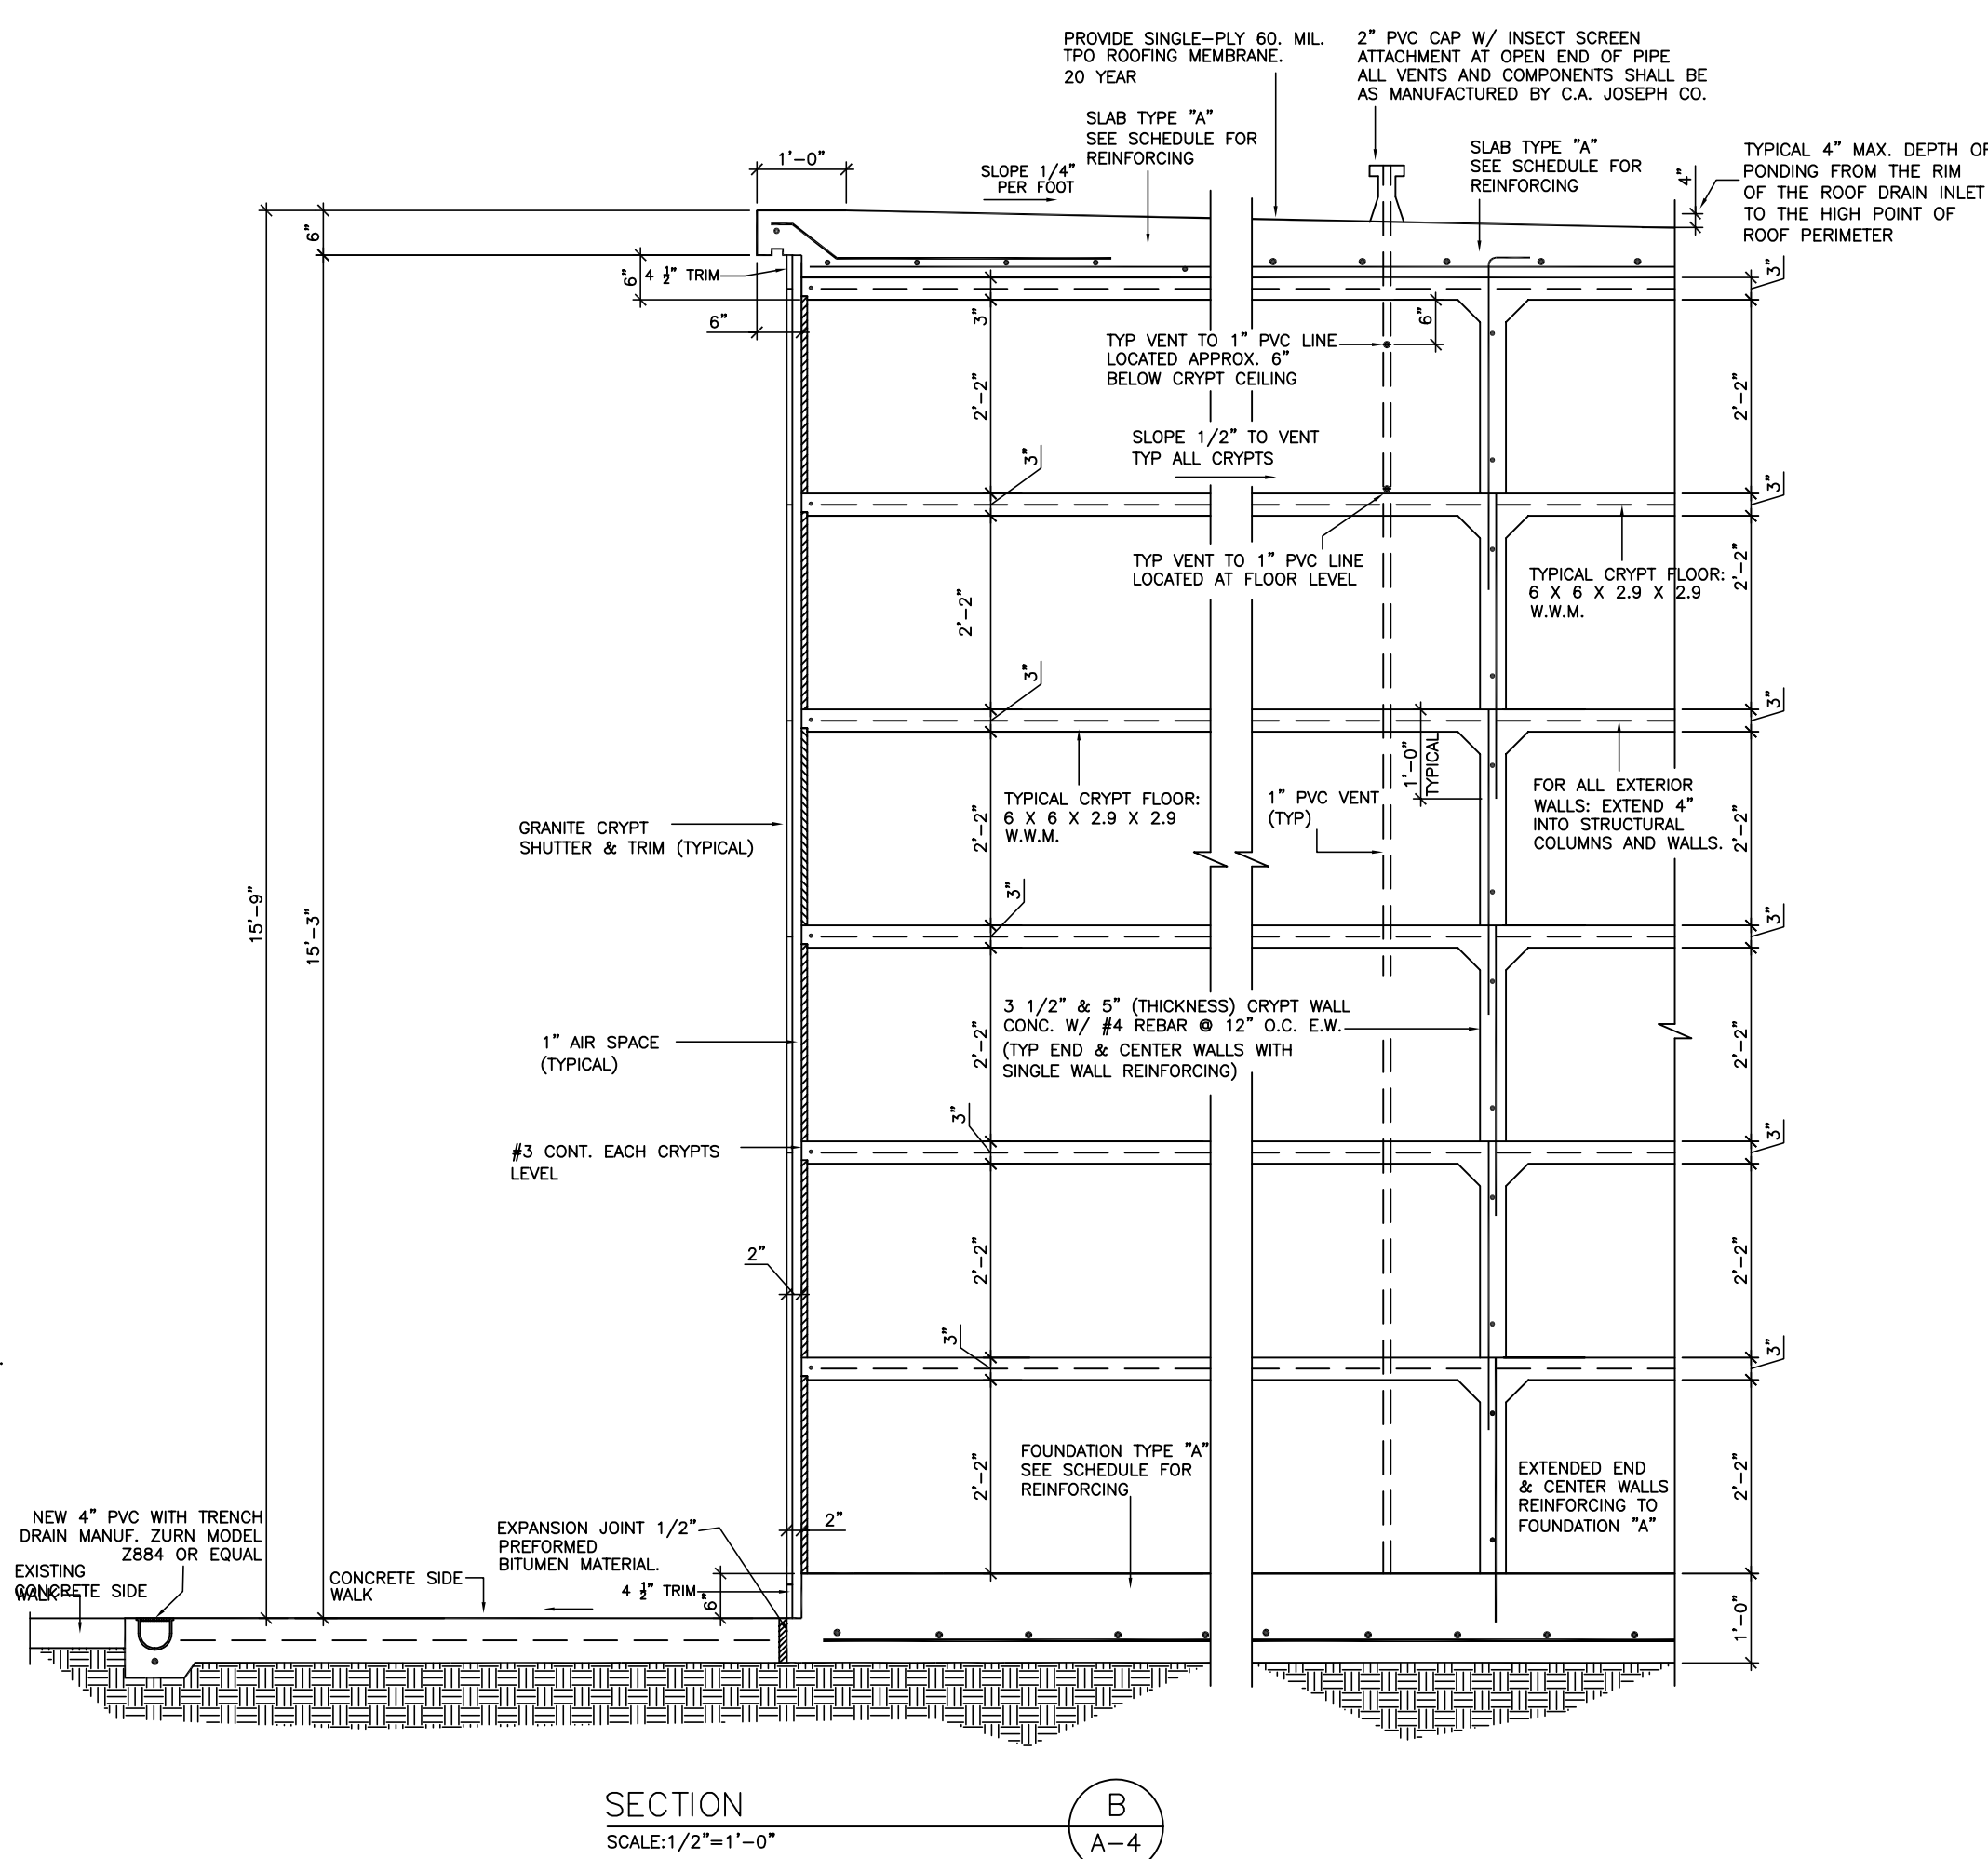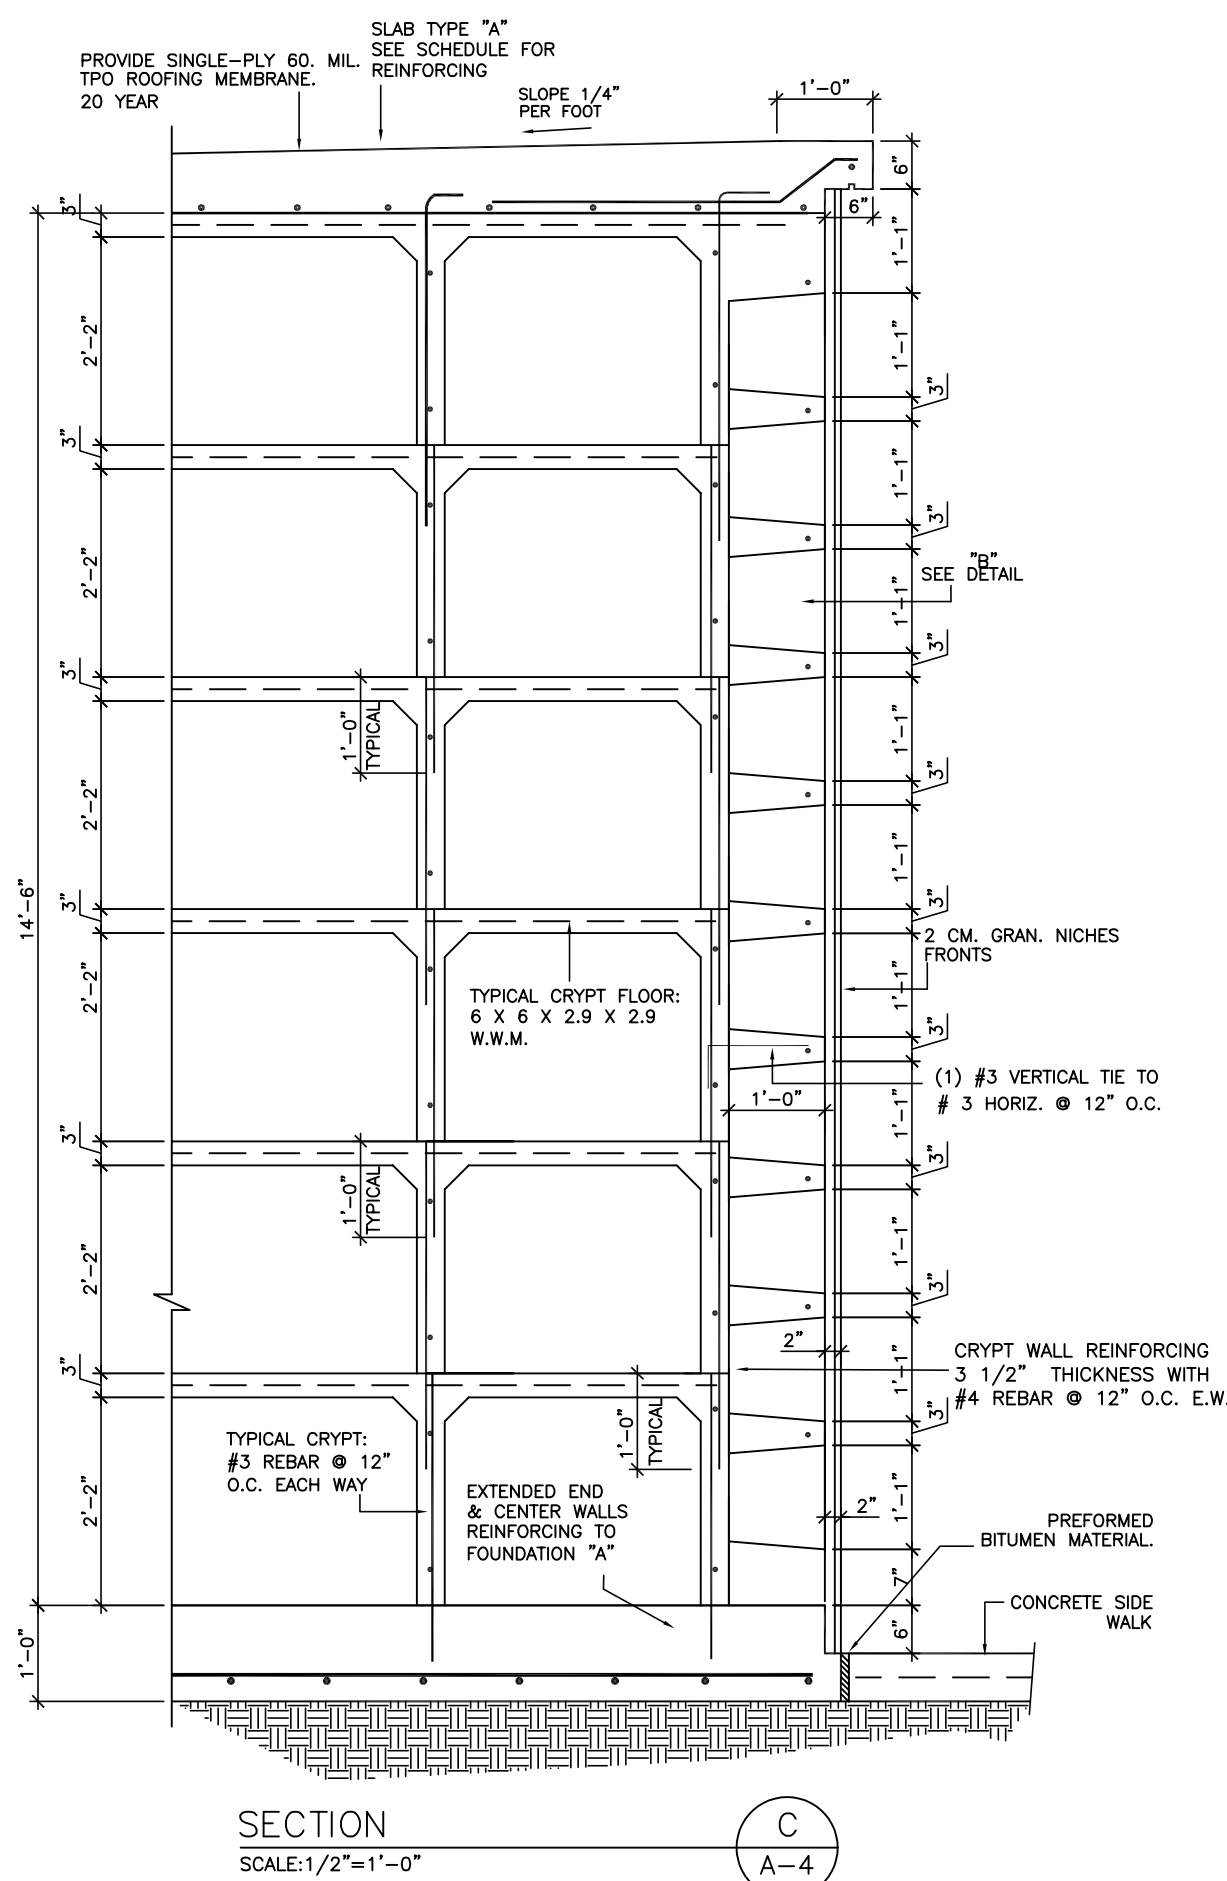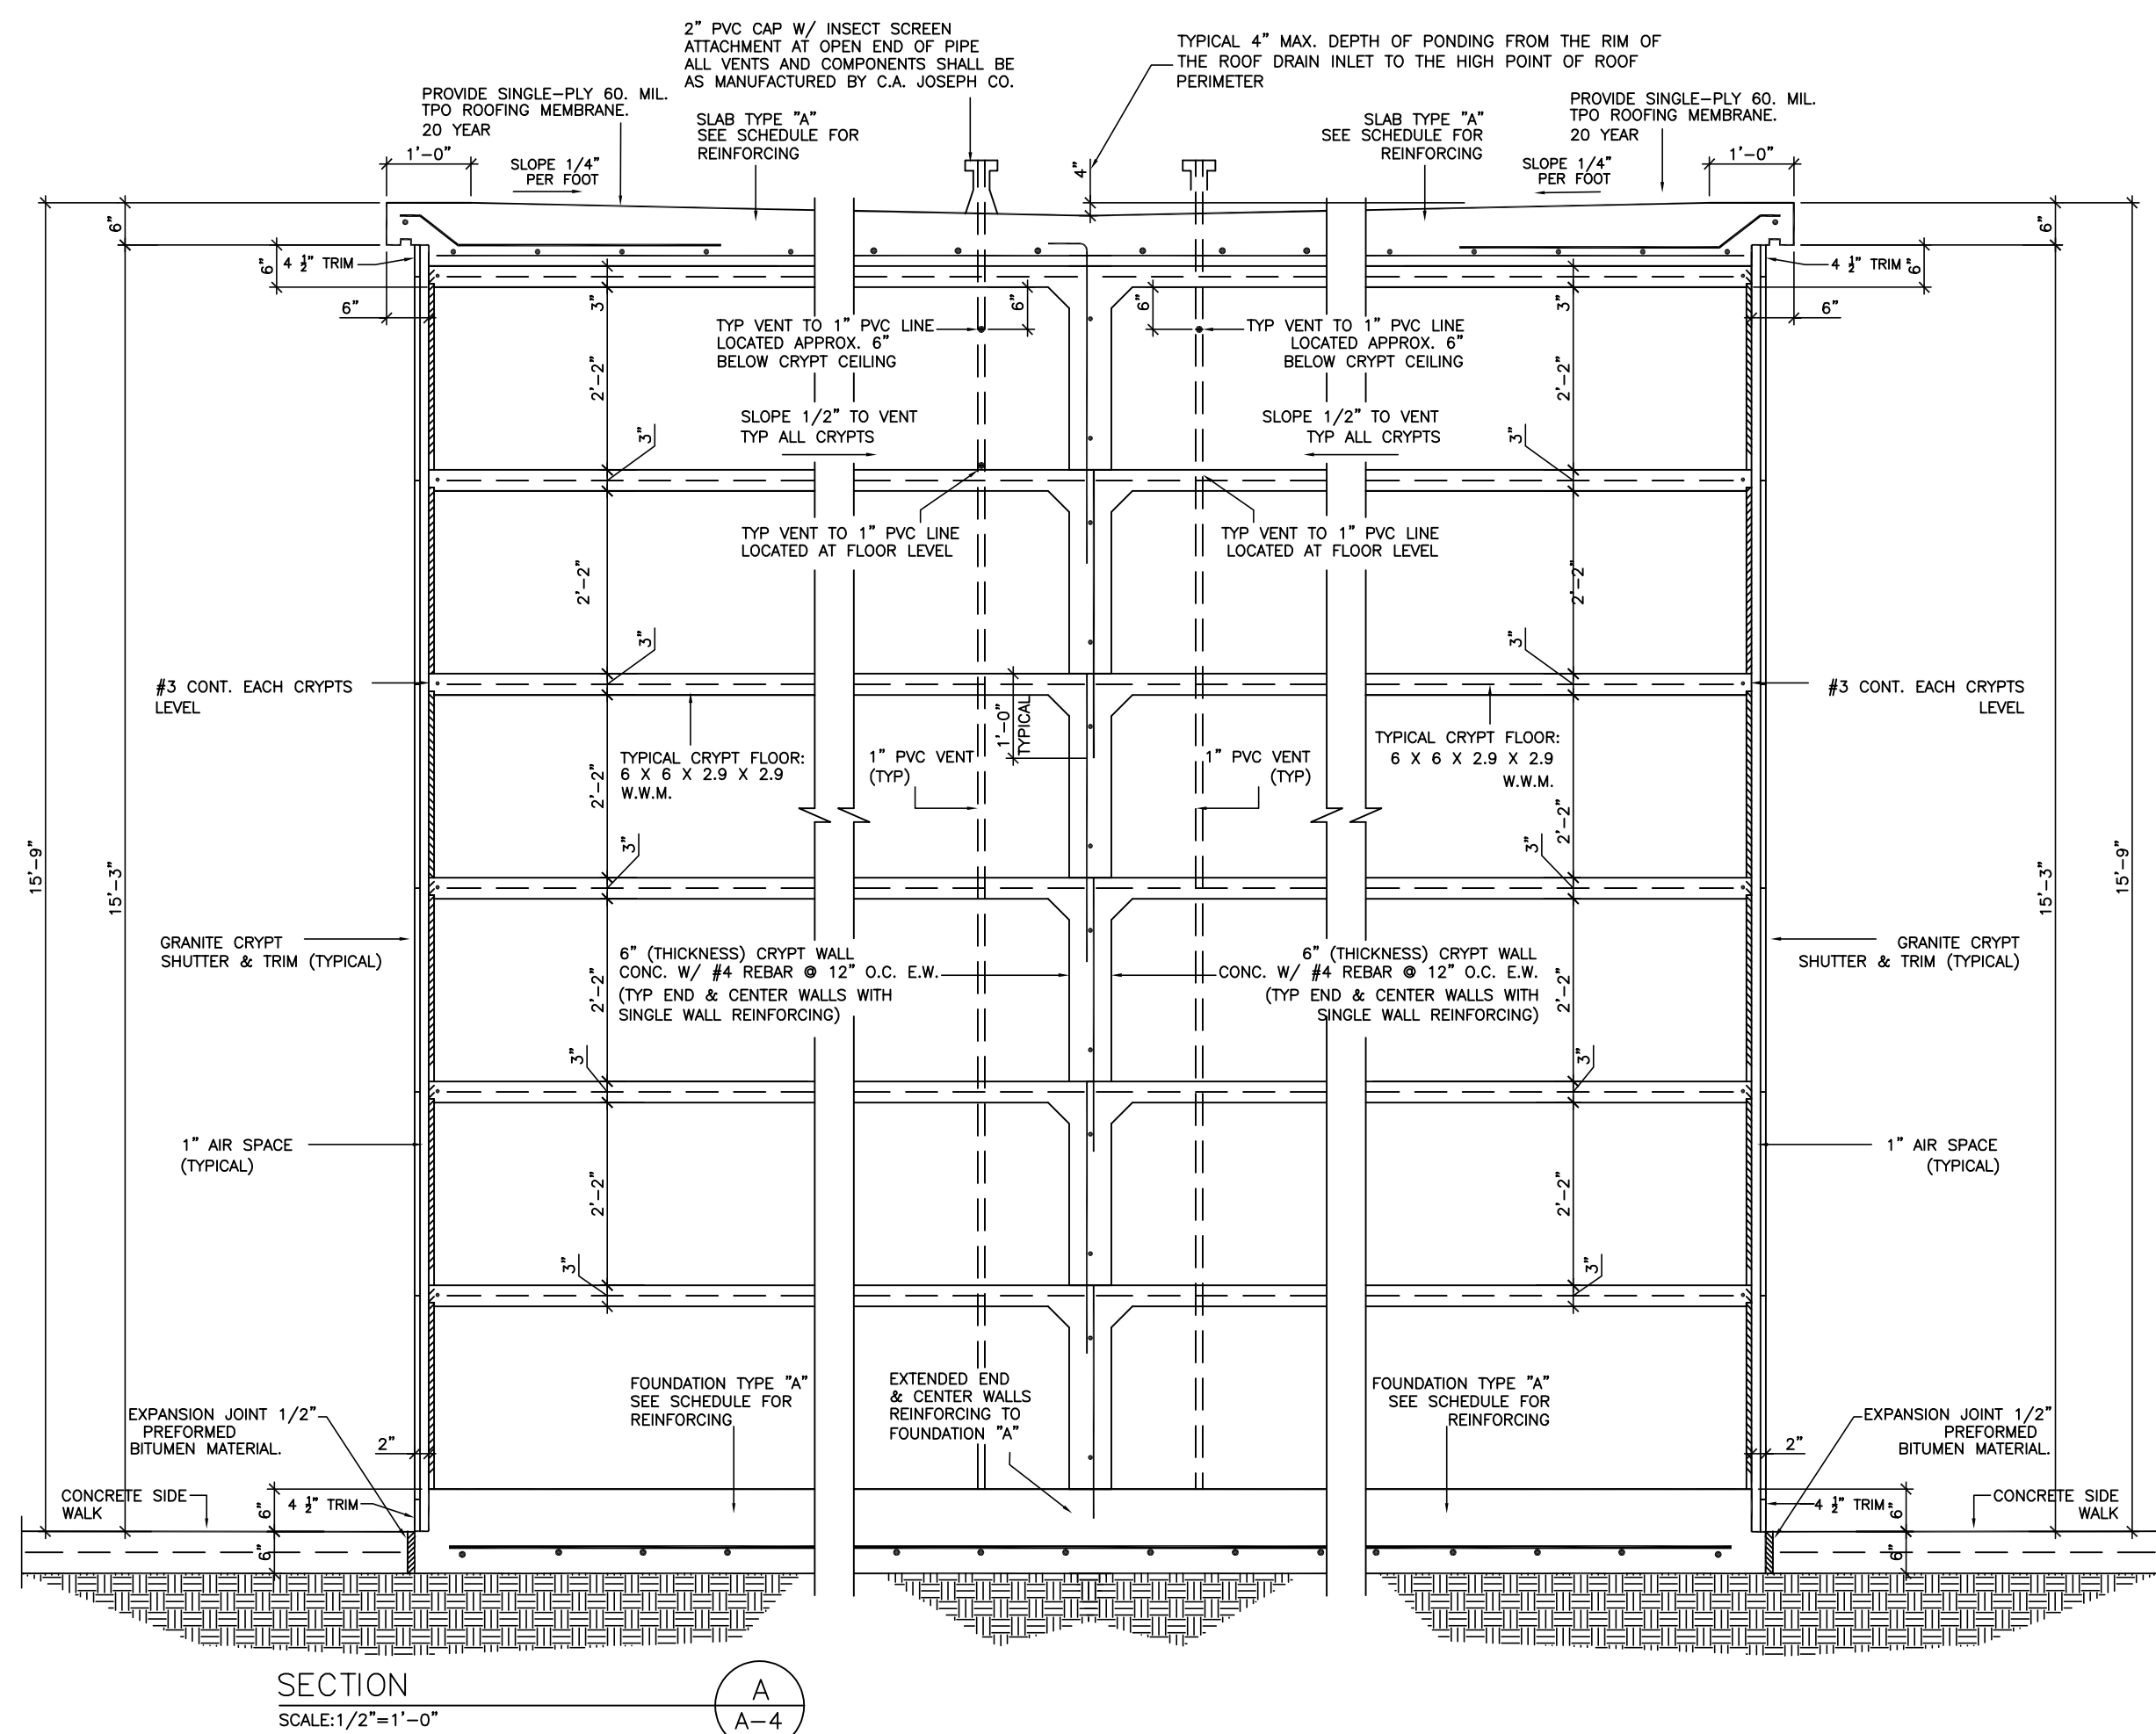

Bars Stabbing:
method to obtain splices in vertical bars is "stabbing" or setting the bars in fresh Concrete to achieve continuity in the vertical steel reinforcing