
OCEAN PARK POMPANO BEACH

A REPLAT OF A PORTION OF LOT 20, EAST COAST FINANCE CORPORATION'S SUBDIVISION OF GOVERNMENT LOT 3, ACCORDING TO PLAT BOOK 1, PAGE 25, OF THE PUBLIC RECORDS OF BROWARD COUNTY, FLORIDA SECTION 29, TOWNSHIP 48 SOUTH, RANGE 43 EAST, CITY OF POMPANO BEACH, BROWARD COUNTY, FLORIDA

PLAT BOOK PAGE

SHEET 1 OF 3

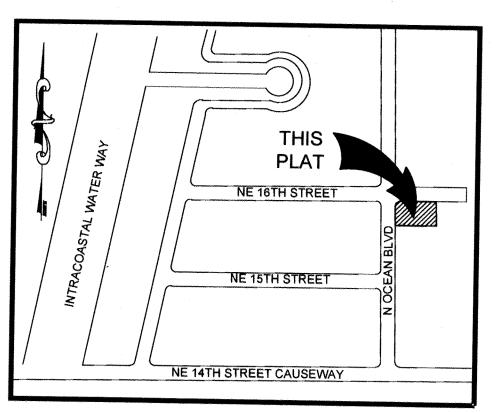

LOCATION SKETCH NOT TO SCALE

DESCRIPTION: (SEE SHEET 2 OF 3)

DEDICATION:

STATE OF FLORIDA SS KNOW ALL MEN BY THESE PRESENTS THAT MOUNT VERNON PROPERTY HOLDINGS, LLC, A FLORIDA LIMITED LIABILITY COMPANY, AS OWNERS OF THE LANDS, AS SHOWN HEREON, BEING IN SECTION 29, TOWNSHIP 48 SOUTH, RANGE 43 EAST, CITY OF POMPANO BEACH, BROWARD COUNTY, FLORIDA, SHOWN HEREON AS OCEAN PARK POMPANO BEACH, DO HEREBY DEDICATE THE **FOLLOWING:**

THE ADDITIONAL RIGHT-OF-WAY PARCEL "B" AS SHOWN HEREON, ADJACENT TO NORTH OCEAN BOULEVARD (STATE ROAD NO. A-1-A) IS HEREBY DEDICATED AND GRANTED IN FEE SIMPLE TO THE FLORIDA DEPARTMENT OF TRANSPORTATION (F.D.O.T.) FOR THE PERPETUAL USE OF THE PUBLIC FOR ROADWAY PURPOSES.

IN WITNESS WHEREOF: WE HERETO SET OUR HANDS AND AFFIX OUR CORPORATE SEALS THIS 3154 DAY OF January , 2023

WITNESS: Jiffany Crump WITNESS: PRINT NAME John RINALS

MOUNT VERNON PROPERTY HOLDINGS, LLC, A FLORIDA LIMITED LIABILITY COMPANY

Juan Bolo Wa TOMAS, SINISTERRA (MANAGING MEMBER)

ACKNOWLEDGEMENT:

STATE OF FLORIDA SS BEFORE ME PERSONALLY APPEARED TOMAS SINISTERRA WHO IS PERSON TOMAS SINISTERRA, WHO IS PERSONALLY KNOWN TO ME, AND WHO EXECUTED THE FOREGOING INSTRUMENT AS MANAGING MEMBER OF MOUNT VERNON PROPERTY HOLDINGS, LLC, A FLORIDA LIMITED LIABILITY COMPANY, AND SEVERALLY ACKNOWLEDGED TO AND BEFORE ME THAT HE EXECUTED SUCH INSTRUMENT AS SUCH MANAGING MEMBER OF SAID CORPORATION, AND THAT THE SEAL AFFIXED TO THE FOREGOING INSTRUMENT IS THE CORPORATE SEAL OF SAID CORPORATION AND THAT IT IS AFFIXED TO SAID INSTRUMENT BY DUE AND REGULAR AUTHORITY, AND THAT SAID INSTRUMENT IS THE FREE ACT AND DEED OF SAID CORPORATION.

WITNESS MY HAND AND OFFICIAL SEAL THIS 31st DAY OF_ Lanuary

MY COMMISSION EXPIRES:

Michael Vonder Moulen G6 236459

CITY OF POMPANO BEACH APPROVALS:

CITY COMMISSION:

THIS IS TO CERTIFY THAT THIS PLAT HAS BEEN APPROVED AND ACCEPTED FOR RECORDING BY THE CITY OF POMPANO BEACH, FLORIDA, AND BY RESOLUTION NO. ___ OF_____,A.D., 202_.

ALL APPLICABLE CONCURRENCY/IMPACT FEES FOR THE CONSTRUCTION, EXPANSION, AND/OR CONVERSION OF A BUILDING WITHIN THIS PLAT SHALL BE PAID ON THE DATE OF BUILDING PERMIT ISSUANCE.

IN WITNESS WHEREOF SAID CITY COMMISSION

ATTEST: __ CITY CLERK ASCELETA HAMMOND

CITY MAYOR REX HARDIN

PLANNING AND ZONING BOARD:

THIS IS TO CERTIFY THAT THE PLANNING AND ZONING BOARD OF POMPANO BEACH, FLORIDA HAS ACCEPTED AND APPROVED THIS PLAT THIS ____DAY OF______A.D., 202_.

> PLANNING AND ZONING BOARD CHAIR FRED STACER

ENGINEERING:

THIS PLAT IS HEREBY APPROVED FOR RECORD THIS ____ DAY OF _____ A.D.,

CITY ENGINEER JOHN SFIROPOULOS, PE

MOUNT VERNON CITY COMMISSION CITY ENGINEER COUNTY COMMISSION | COUNTY ENGINEER PROPERTYHOLDINGS. LLC

THIS IS TO CERTIFY THAT THE BROWARD COUNTY PLANNING COUNCIL APPROVED THIS PLAT SUBJECT TO ITS COMPLIANCE WITH DEDICATION OF RIGHTS OF WAY THIS_____DAY OF ____ DATE: _____

CHAIRPERSON

THIS PLAT COMPLIES WITH THE APPROVAL OF THE BROWARD COUNTY PLANNING COUNCIL ON THE ABOVE DATE AND IS HEREBY APPROVED AND ACCEPTED FOR RECORD THIS _____ DAY OF _____ , A.D., 202_.

EXECUTIVE DIRECTOR OR DESIGNER

BROWARD COUNTY PLANNING COUNCIL

BROWARD COUNTY FINANCE AND ADMINISTRATIVE SERVICES DEPARTMENT, COUNTY RECORDS DIVISION-MINUTES SECTION

THIS IS TO CERTIFY THAT THIS PLAT COMPLIES WITH THE PROVISIONS OF CHAPTER 177, FLORIDA STATUTES, AND WAS ACCEPTED FOR RECORD BY THE BOARD OF COUNTY COMMISSIONERS OF BROWARD COUNTY, FLORIDA, THIS______,202__.

MAYOR-COUNTY COMMISSION

BROWARD COUNTY HIGHWAY CONSTRUCTION AND ENGINEERING DIVISION

THIS PLAT HAS BEEN REVIEWED FOR CONFORMITY WITH CHAPTER 177, FLORIDA STATUTES AND IS APPROVED AND ACCEPTED FOR RECORDATION.

RICHARD TORNESE FLORIDA PROFESSIONAL ENGINEER, REGISTRATION NO. 40263

ROBERT P. LEGG, JR. FLORIDA PROFESSIONAL SURVEYOR AND MAPPER REGISTRATION NO. LS4030

DATE: _____

DATE:

BROWARD COUNTY RESILIENT ENVIRONMENTAL DEPARTMENT

THIS PLAT IS HEREBY APPROVED AND ACCEPTED FOR RECORD.

DIRECTOR OR DESIGNEE

COUNTY SURVEYOR

DATE

SURVEYOR'S CERTIFICATE

I HEREBY CERTIFY THAT THE ATTACHED PLAT IS A TRUE AND CORRECT REPRESENTATION OF THE LANDS RECENTLY SURVEYED, SUBDIVIDED AND PLATTED UNDER MY RESPONSIBLE DIRECTION AND SUPERVISION, THAT THE SURVEY DATA SHOWN CONFORMS TO THE APPLICABLE REQUIREMENTS OF CHAPTER 177, FLORIDA STATUTES, AND WITH THE APPLICABLE SECTIONS OF CHAPTER 5J-17, FLORIDA ADMINISTRATIVE CODE. THE PERMANENT REFERENCE MONUMENTS (P.R.M.'S) WERE SET ON JANUARY 17, 2022.

KEITH & ASSOCIATES, INC. FLORIDA DEPARTMENT OF BUSINESS AND PROFESSIONAL REGULATION CERTIFICATE OF AUTHORIZATION NUMBER LB 6860.

DATE: 1-30-22 FOR THE FIRM BY: 1. S.

TIMOTHY H. GRAY PROFESSIONAL SURVEYOR AND MAPPER REGISTRATION NO. 6604 STATE OF FLORIDA

035-MP-21

SURVEYOR PREPARED BY: 301 EAST ATLANTIC BOULEVARD POMPANO BEACH, FLORIDA 33060-6643 (954) 788-3400 EMAIL: mail@KEITHteam.com LB NO. 6860

OCEAN PARK POMPANO BEACH

A REPLAT OF A PORTION OF LOT 20, EAST COAST FINANCE CORPORATION'S SUBDIVISION OF GOVERNMENT LOT 3, ACCORDING TO PLAT BOOK 1, PAGE 25, OF THE PUBLIC RECORDS OF BROWARD COUNTY, FLORIDA SECTION 29, TOWNSHIP 48 SOUTH, RANGE 43 EAST, CITY OF POMPANO BEACH, BROWARD COUNTY, FLORIDA

PLAT BOOK _____ PAGE _____ SHEET 2 OF 3

DESCRIPTION:

THE WEST 300 FEET OF LOT 20, OF THE EAST COAST FINANCE CORPORATION'S SUBDIVISION OF GOVERNMENT LOT 3, ACCORDING TO THE PLAT THEREOF AS RECORDED IN PLAT BOOK 1, PAGE 25 OF THE PUBLIC RECORDS OF BROWARD COUNTY, FLORIDA, IN THE SOUTHWEST QUARTER (SW 1/4) OF SECTION 29, TOWNSHIP 48 SOUTH, RANGE 43 EAST.

LESS THE FOLLOWING

COMMENCE AT THE NORTHWEST CORNER OF THE SOUTHWEST QUARTER (SW 1/4) OF SAID SECTION 29; THENCE ON AN ASSUMED BEARING, SOUTH 00°01'26" WEST ALONG THE WEST LINE OF THE SOUTHWEST THENCE CONTINUE SOUTH 00°01'26" WEST ALONG THE WEST LINE OF THE POINT OF BEGINNING; A DISTANCE OF 100.00 FEET THENCE NORTH 89°37' 56" EAST A DISTANCE OF 29.84 FEET; THENCE NORTH THE EXISTING SOUTH R/W LINE OF N.E. 16TH STREET; THENCE SOUTH 89°37'19" WEST A DISTANCE OF 29.20 TO THE POINT OF BEGINNING.

ALL OF THE DESCRIBED LAND HEREON LYING IN THE CITY OF POMPANO BEACH, BROWARD COUNTY FLORIDA, AND CONTAINING 27,049 SQUARE FEET OR 0.621 ACRES MORE OR LESS.


PREPARED BY:

301 EAST ATLANTIC BOULEVARD
POMPANO BEACH, FLORIDA 33060-6643
(954) 788-3400
EMAIL: mail@KEITHteam.com LB NO. 6860

035-MP-21

OCEAN PARK POMPANO BEACH

A REPLAT OF A PORTION OF LOT 20, EAST COAST FINANCE CORPORATION'S SUBDIVISION OF GOVERNMENT LOT 3, ACCORDING TO PLAT BOOK 1, PAGE 25, OF THE PUBLIC RECORDS OF BROWARD COUNTY, FLORIDA SECTION 29, TOWNSHIP 48 SOUTH, RANGE 43 EAST, CITY OF POMPANO BEACH, BROWARD COUNTY, FLORIDA

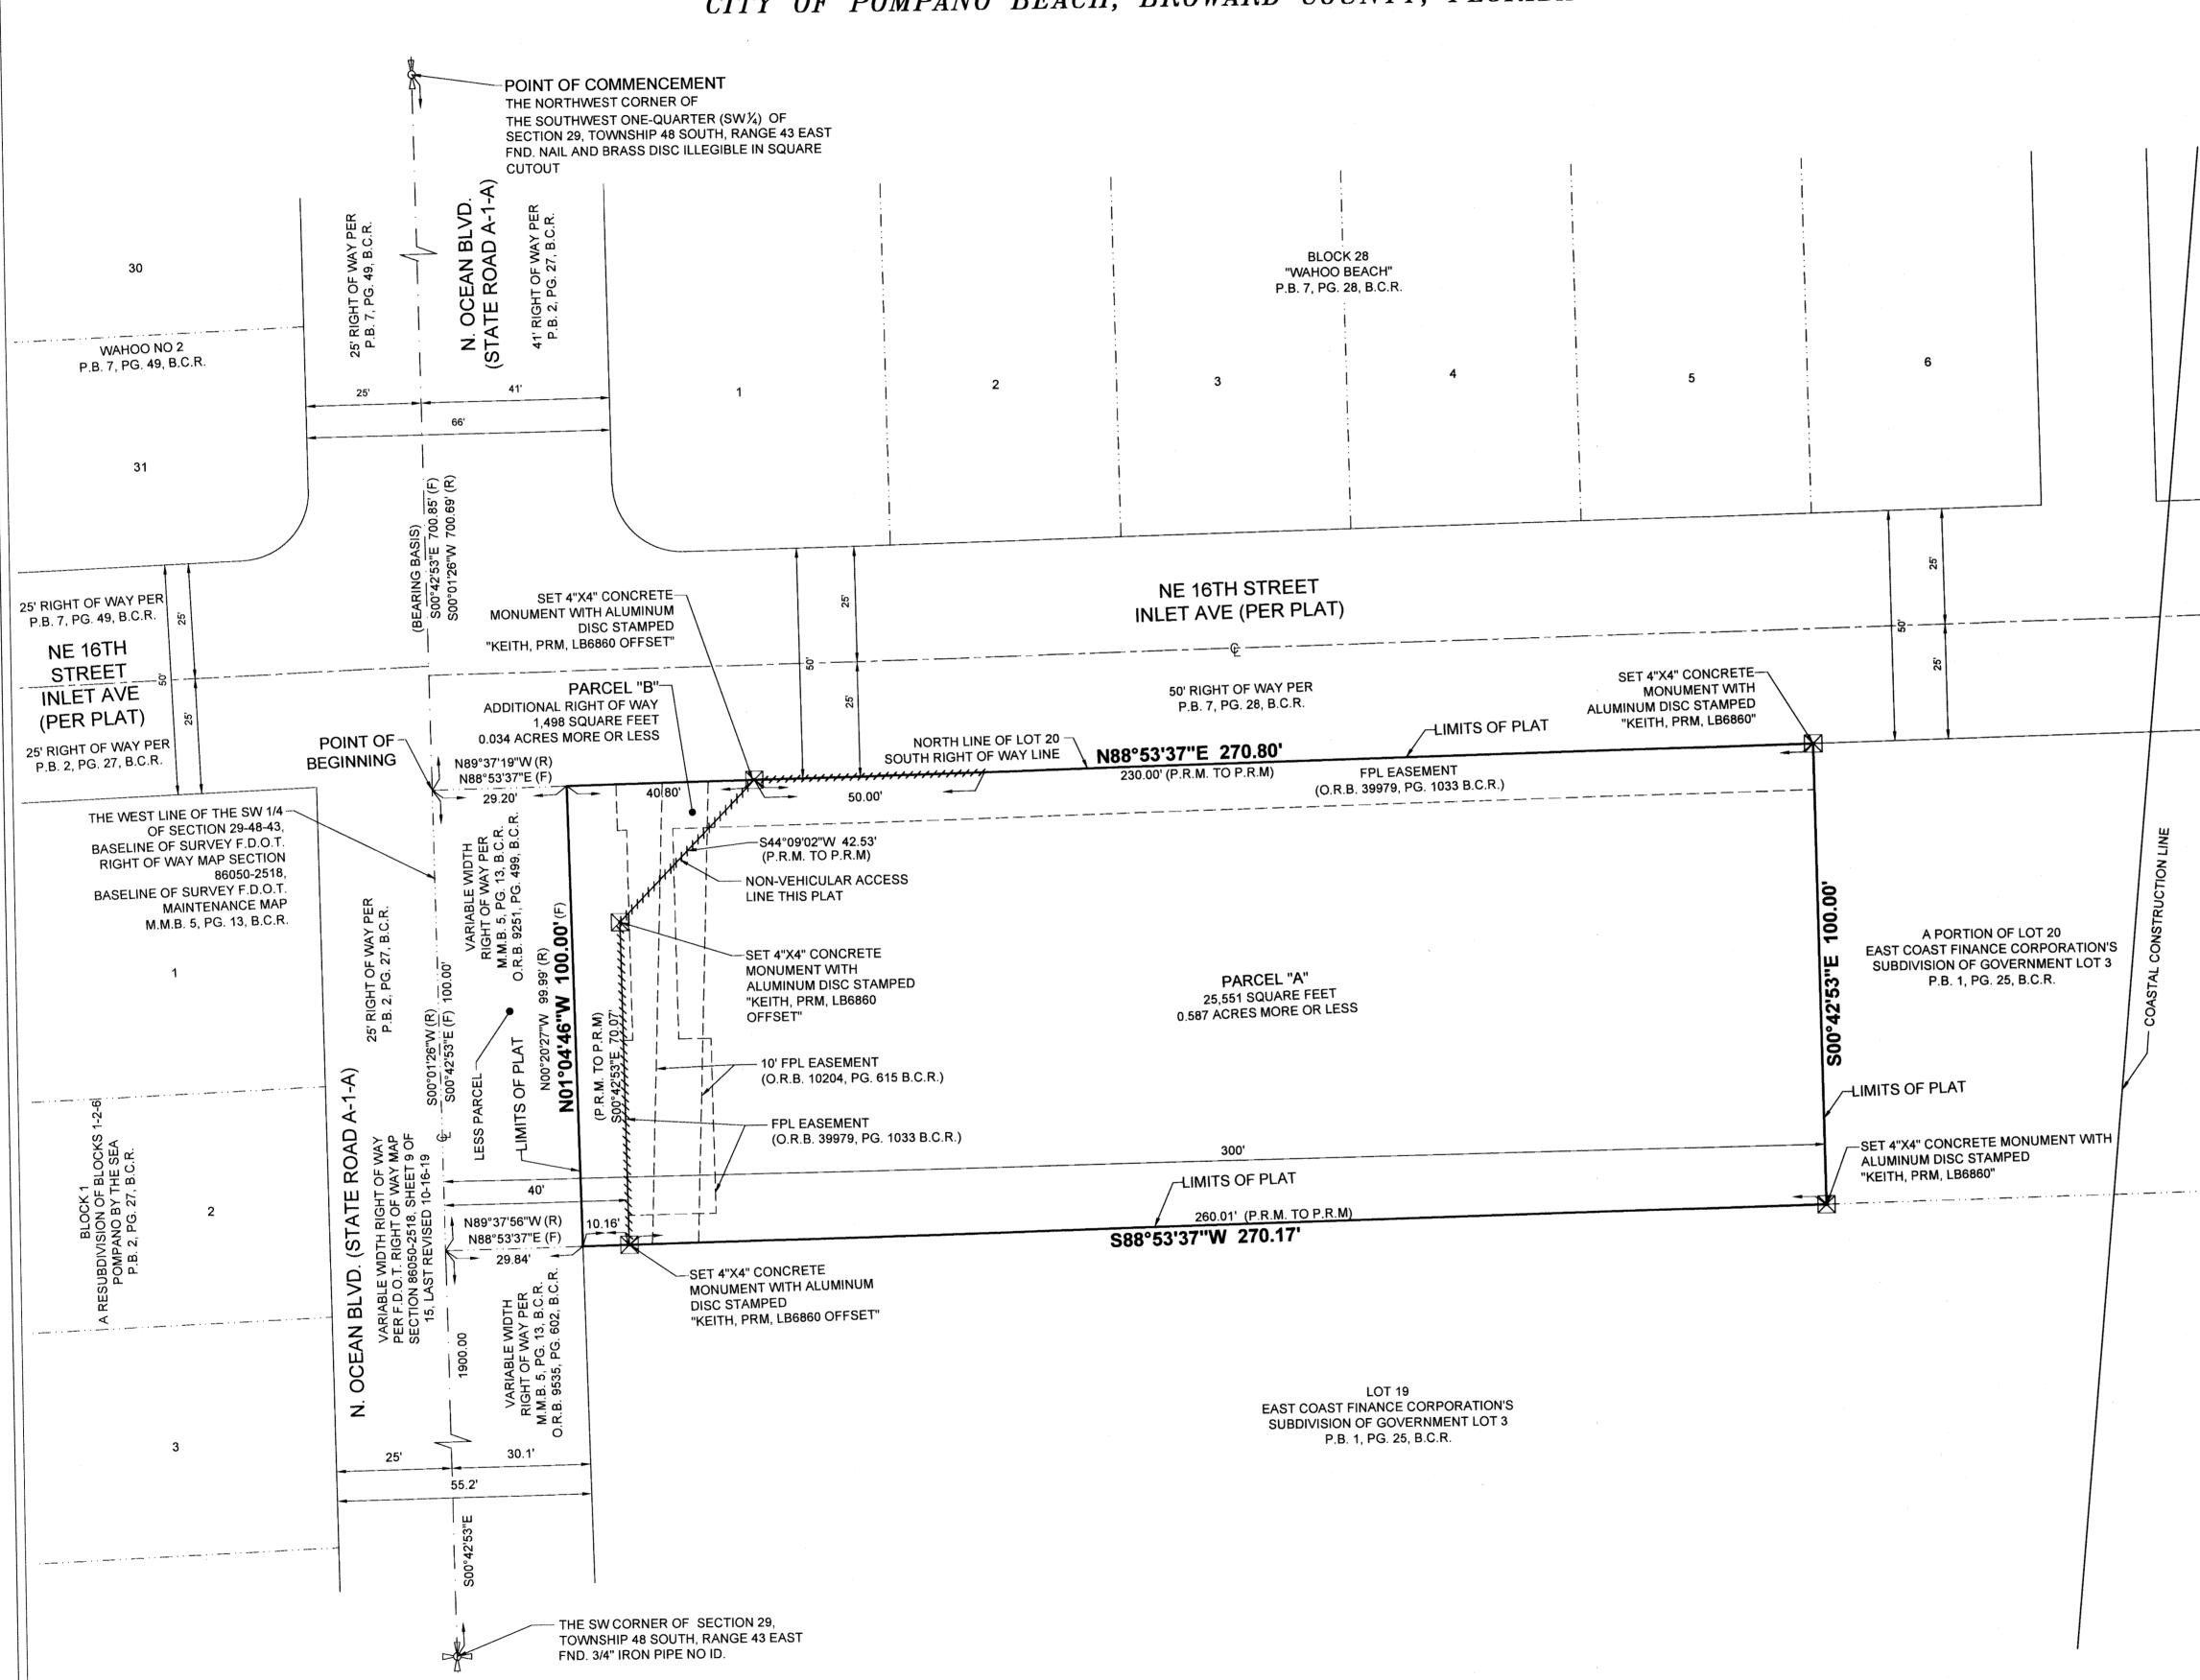

PLAT BOOK _____ PAGE __

SHEET 3 OF 3

NOTICE

THIS PLAT, AS RECORDED IN ITS GRAPHIC FORM, IS THE OFFICIAL DEPICTION OF THE SUBDIVIDED LANDS DESCRIBED HEREIN AND WILL IN NO CIRCUMSTANCES BE SUPPLANTED IN AUTHORITY BY ANY OTHER GRAPHIC OR DIGITAL FORM OF THE PLAT. THERE MAY BE ADDITIONAL RESTRICTIONS THAT ARE NOT RECORDED ON THIS PLAT THAT MAY BE FOUND IN THE PUBLIC RECORDS OF THIS COUNTY.

PLAT NOTES:

☑ INDICATES SET PERMANENT REFERENCE MONUMENT (P.R.M.) 4"X4"X24" CONCRETE MONUMENT WITH ALUMINUM DISC NO. LB6860 (UNLESS NOTED OTHERWISE).

BEARINGS SHOWN HEREON ARE ASSUMED WITH A REFERENCE BEARING OF SOUTH 00°42'53" EAST ALONG THE WEST LINE OF SOUTHWEST ONE-QUARTER (SW ¼) OF SECTION 31, TOWNSHIP 48 SOUTH, RANGE 43 EAST.

THE FOLLOWING NOTE IS REQUIRED BY CHAPTER 177.091, SUBSECTION (28), FLORIDA STATUTES: PLATTED UTILITY EASEMENTS ARE ALSO EASEMENTS FOR THE CONSTRUCTION, INSTALLATION, MAINTENANCE, AND OPERATION OF CABLE TELEVISION SERVICES; PROVIDED, HOWEVER, NO SUCH CONSTRUCTION, INSTALLATION, MAINTENANCE, AND OPERATION OF CABLE TELEVISION SERVICES SHALL INTERFERE WITH THE FACILITIES AND SERVICES OF AN ELECTRIC, TELEPHONE, GAS, OR OTHER PUBLIC UTILITY. IN THE EVENT A CABLE TELEVISION COMPANY DAMAGES THE FACILITIES OF A PUBLIC UTILITY, IT SHALL BE SOLELY RESPONSIBLE FOR THE DAMAGES. THIS NOTE DOES NOT APPLY TO PRIVATE EASEMENTS GRANTED TO OR OBTAINED BY A PARTICULAR ELECTRIC, TELEPHONE, GAS, OR OTHER PUBLIC UTILITY. SUCH CONSTRUCTION, INSTALLATION, MAINTENANCE, AND OPERATION SHALL COMPLY WITH THE NATIONAL ELECTRIC SAFETY CODE, AS ADOPTED BY THE FLORIDA PUBLIC SERVICE COMMISSION.

ALL FACILITIES FOR THE DISTRIBUTION OF ELECTRICITY, TELEPHONE, AND CABLE SHALL BE INSTALLED UNDERGROUND.

THIS PLAT IS RESTRICTED TO 28 HIGH-RISE UNITS AND 4,000 SQUARE FEET OF COMMERCIAL USE. NO MORE THAN 50% OF THE FLOOR AREA WILL BE USED FOR RETAIL USE.

THIS NOTE IS REQUIRED BY CHAPTER 5, ARTICLE IX, BROWARD COUNTY CODE OF ORDINANCES, AND MAY BE AMENDED BY APPROVAL OF THE BROWARD COUNTY BOARD OF COUNTY COMMISSIONERS. THE NOTATION AND ANY AMENDMENTS THERETO ARE SOLELY INDICATING THE APPROVED DEVELOPMENT LEVEL FOR PROPERTY LOCATED WITHIN THE PLAT AND DO NOT OPERATE AS A RESTRICTION IN FAVOR OF ANY PROPERTY OWNER INCLUDING AN OWNER OR OWNERS OF PROPERTY WITHIN THIS PLAT WHO TOOK TITLE TO THE PROPERTY WITH REFERENCE TO THIS PLAT.

ANY STRUCTURE WITHIN THIS PLAT MUST COMPLY WITH SECTION 2.1.F., DEVELOPMENT REVIEW REQUIREMENTS, OF THE BROWARD COUNTY LAND USE PLAN. REGARDING HAZARDS TO AIR NAVIGATION.

LEGEND:

B.C.R. BROWARD COUNTY RECORDS F.D.O.T. FLORIDA DEPARTMENT OF TRANSPORTATION

(F) PER FIELD MEASUREMENT FOUND

FPL FLORIDA POWER & LIGHT COMPANY

.B. FLORIDA DEPARTMENT OF AGRICULTURE AND CONSUMER SERVICES CERTIFICATE OF AUTHORIZATION LICENSED

BUSINESS DESIGNATION

M.M.B. MISCELLANEOUS MAP BOOK NO. NUMBER

O.R.B. OFFICIAL RECORDS BOOK

P.B. PLAT BOOK

PG. PAGE
PRM PERMANENT REFERENCE MONUMENT

PER RECORD DEED (INSTRUMENT NO. 112881161, B.C.R.)
NON VEHICULAR ACCESS LINE

NON VEHICULAR ACCESS LINI

SECTION CORNER

QUARTER SECTION CORNER

AREA TABULATION TABLE:

PARCEL NAME	SQUARE FOOTAGE	ACREAGE
PARCEL "A"	25,551	0.587
PARCEL "B"	1,498	0.034
TOTAL	27,049	0.621

