



LEGEND

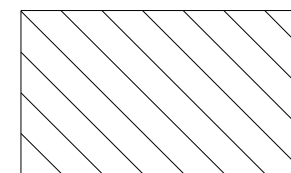

DENOTES REMOVAL OF ALL PAVEMENT AND CONCRETE  
SCARIFY FLYING ROCK, PRIME AND RESURFACE AREAS  
WITH 1/2" TYPE S-E A/C (SEE ENGINEERING PLAN  
SHEET C-3 FOR ASPHALT LIMITS)

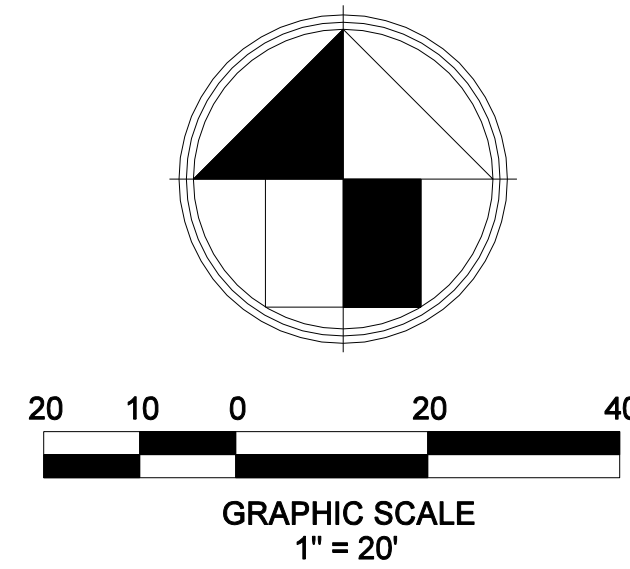

Gary G. Bloom, State of Florida, Professional  
Engineer, License No. 19832  
This item has been electronically signed and sealed  
by Gary G. Bloom, PE. on 9/10/20 using a SHA-1  
authentication code.  
Printed copies of this document should not be considered  
signed and sealed and the SHA-1 authentication  
code must be verified on any printed copies.

**GGB Engineering, Inc.**  
CIVIL AND FORENSIC ENGINEERS • LAND PLANNERS  
• CONSTRUCTION MANAGERS  
FLORIDA REGISTRATION NO. 8118  
2699 Stirling Road, Suite C-202  
Fort Lauderdale, Florida 33312  
Phone: (954) 986-9899  
Fax: (954) 986-8655

DATE: July 2017  
DESIGNED BY: G.C.B.  
PROJECT NO.: 17-1172  
SHEET: 003.0

SCALE: 1"=20'  
DRAWN BY: M.M.

PROJECT NO.: 17-1172  
SHEET: 003.0

gar  
g  
blo  
n

REVISIONS:  
1. 01/14/19 DRC COMMENTS  
2.  
3.  
4.  
5.  
6.  
7.  
8.

PROJECT: Universal Air and Heat  
POMPAÑO BEACH  
TASK: DEMOLITION PLAN  
CLIENT: Michael A. Forgione  
1060 N.E. 27th Way  
POMPAÑO BEACH, FL 33062  
FLORIDA