

POMPANO BEACH APTS

LOCATED AT:
POMPANO BEACH
FOR:
PORTMAN HOLDINGS

COPYRIGHT © 2024 MSA ARCHITECTS, INC.
 THE ARCHITECTURAL DESIGN AND DETAIL
 DRAWINGS FOR THIS BUILDING AND/OR
 OVERALL PROJECT ARE THE LEGAL
 PROPERTY OF AND ALL RIGHTS ARE
 RESERVED BY THE ARCHITECT, THEIR USE
 FOR REPRODUCTION, CONSTRUCTION, OR
 DISTRIBUTION IS PROHIBITED UNLESS
 AUTHORIZED IN WRITING BY THE ARCHITECT.



MSA
ARCHITECTS, INC.
8950 SW 74TH CT #1513
MIAMI, FL 33156
P: (305) 273-9911




MSA
ARCHITECTS
ARCHITECTURE & PLANNING

TITLE: LEVEL 5

SHEET:

A-2.5

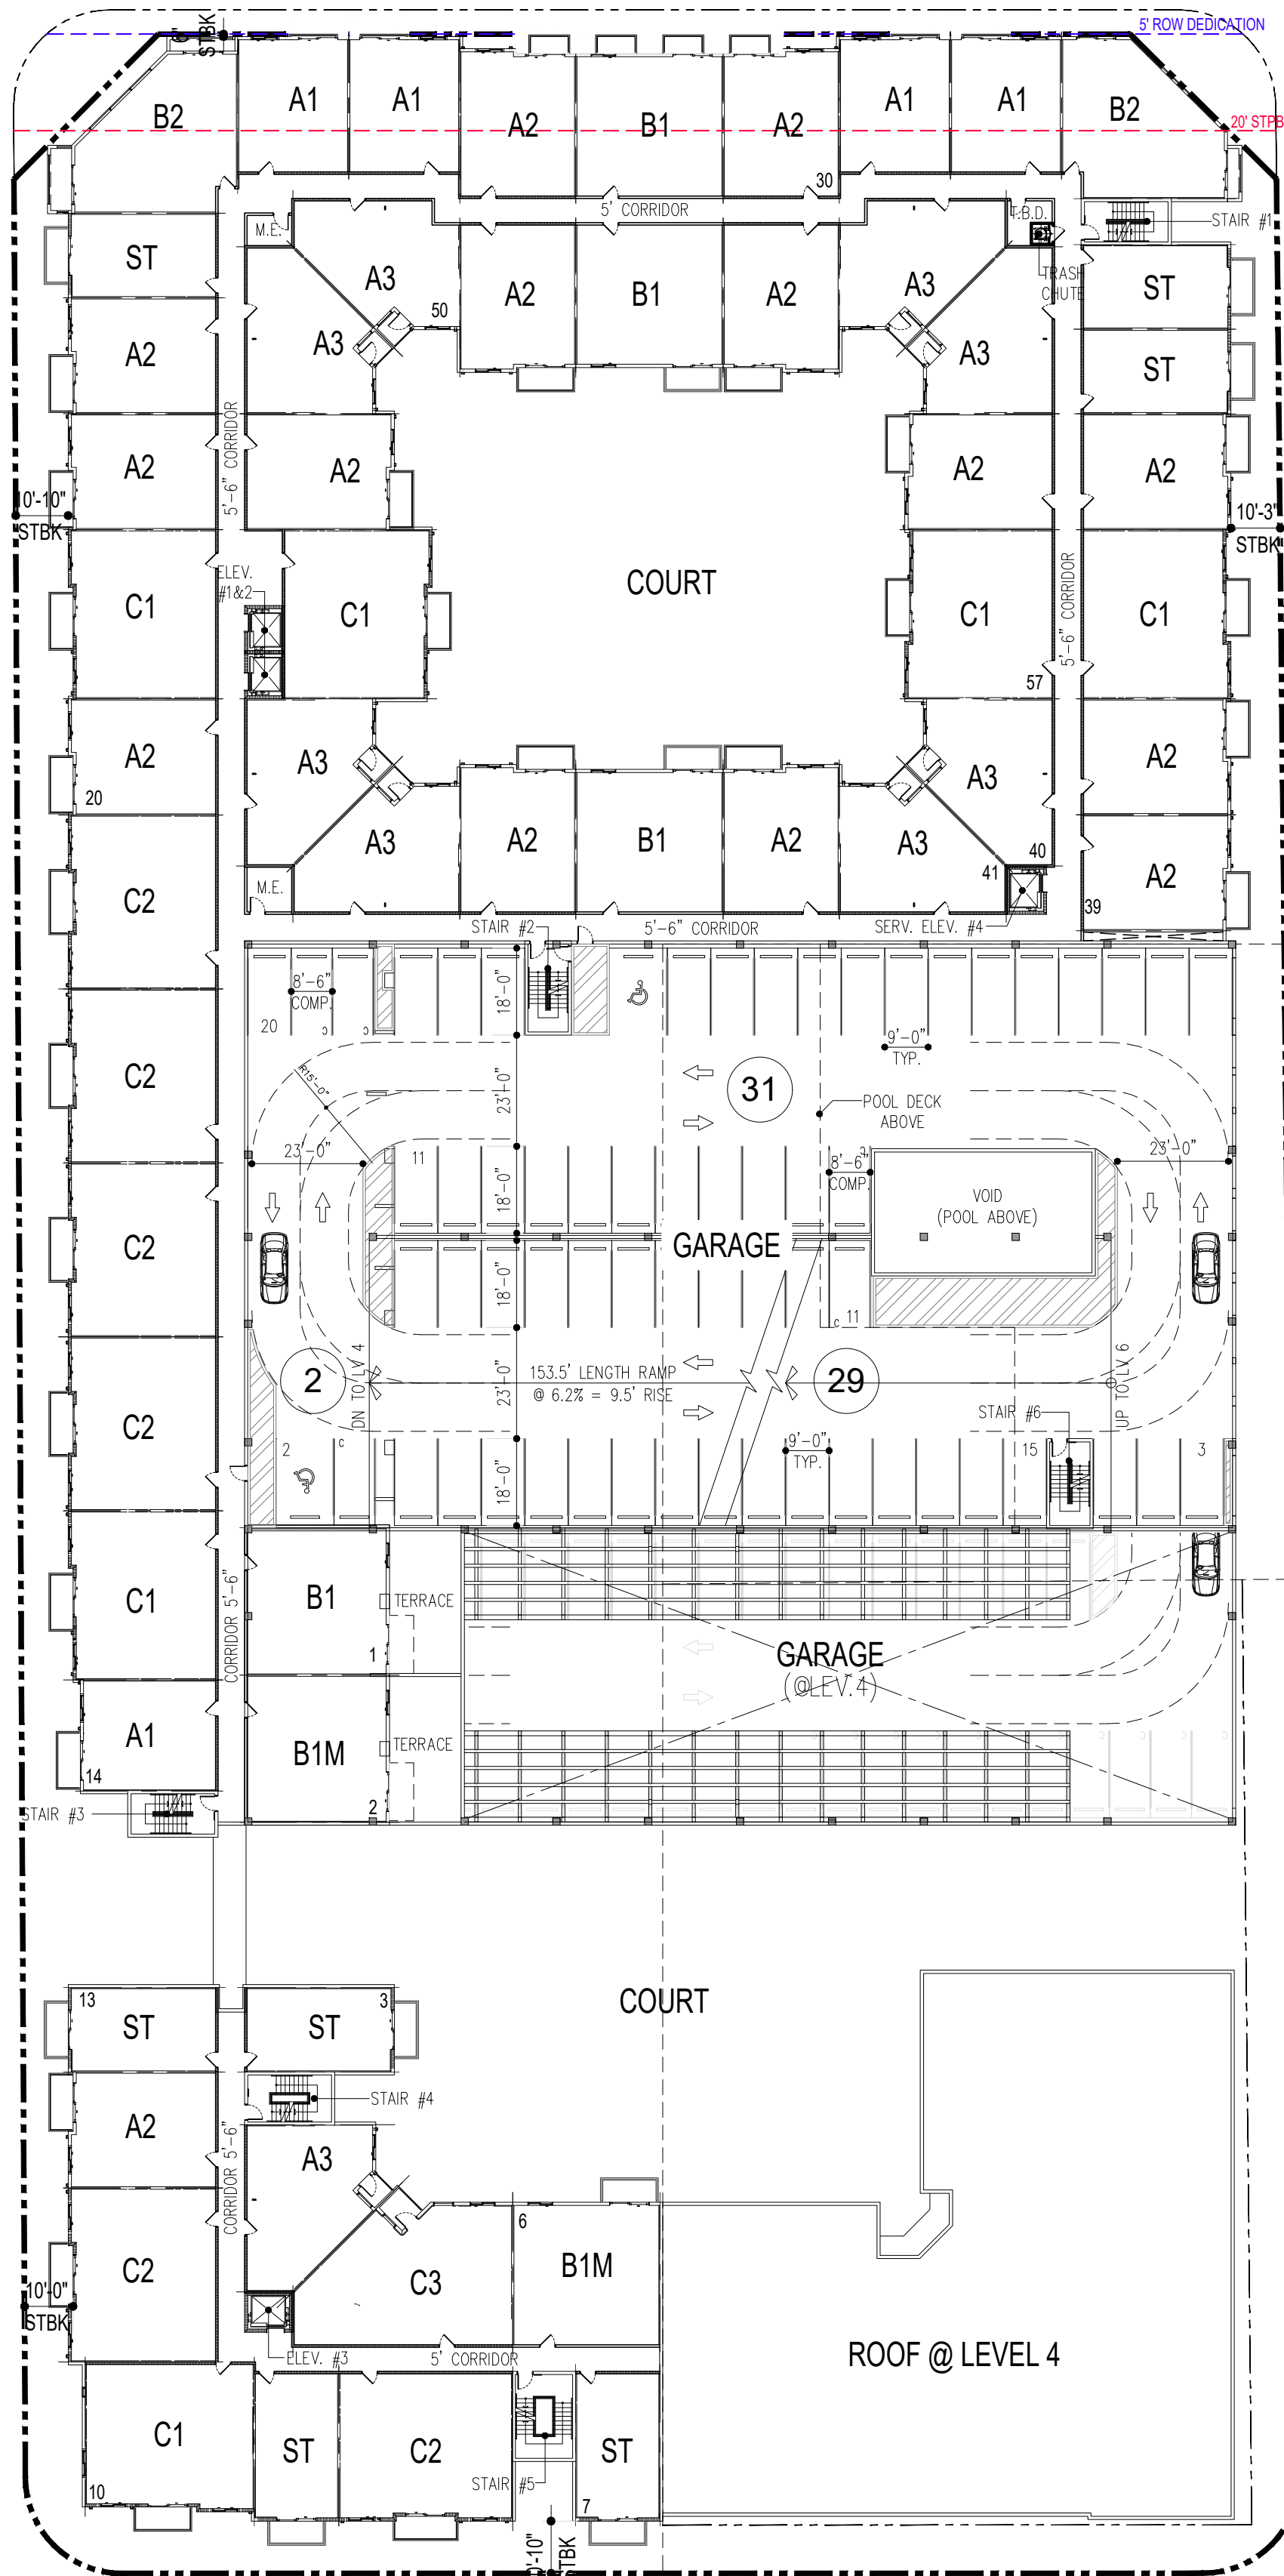

LEVEL 5

57 DU'S
62 SP

SCALE: 1" = 30'-0"