

TO THE BEST OF THE ARCHITECT'S OR ENGINEER'S KNOWLEDGE, THE PLANS AND SPECIFICATIONS COMPLY WITH THE APPLICABLE MINIMUM BUILDING CODES AND THE APPLICABLE FIRE STANDARDS AS DETERMINED BY THE LOCAL AUTHORITY IN ACCORDANCE WITH THIS SECTION & CHAPTER 833, FLORIDA STATUTES.

TITLE SHEET
ELEVATIONS



luis e
uriarte:A0
1410D000
00178195
8B292000
01AE9

Digitally signed
by luis e
uriarte:A01410
D00000178195
8B29200001AE
9
Date: 2021.08.29
10:40:28 +04'00'

ARCHITECT:
LUIS E. URIARTE
Florida Architect License # AR 94107
18700 ATLANTIC BOULEVARD PHONE 7
Email: invusa@live.com

DRAWN BY:	LUIS URIARTE
DATE	6.3.20021
SCALE:	AS NOTED
PROJECT:	

007
ELEV.

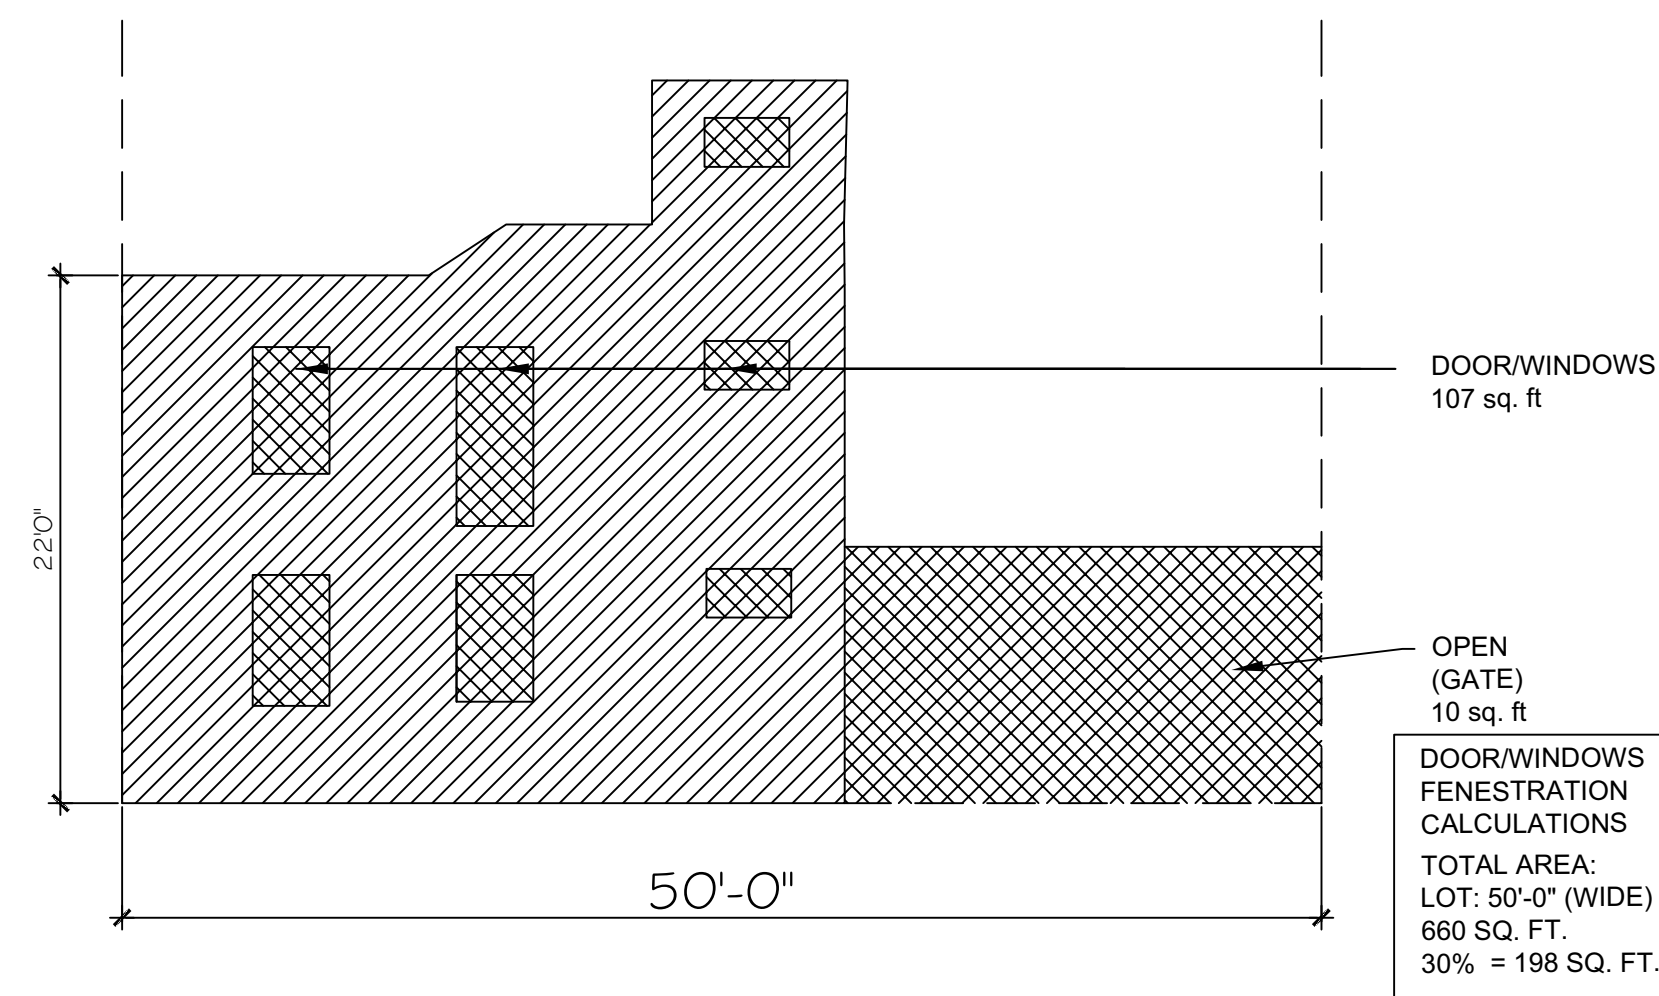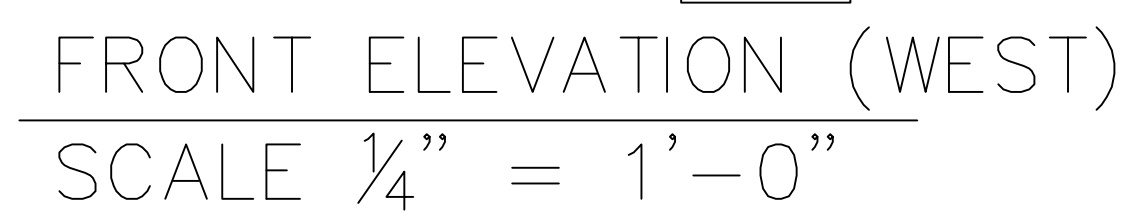

DRC
PZ21-12000018
9/15/2021