



DESIGNED DRAWN CHECKED
Designer Author Checker


REVISIONS

Natalia Barranco
c=US, st=Florida, l=Fort
lauderdale, o=Barranco rla inc.,
cn=Natalia Barranco,
email=natalia@b-rla.com
2023.12.14 20:44:06 -05'00'

DATE: COMM:
Issue Date Project Number

POMPANO HOTEL








101 S. OCEAN BLVD
POMPANO BEACH, FL 33062

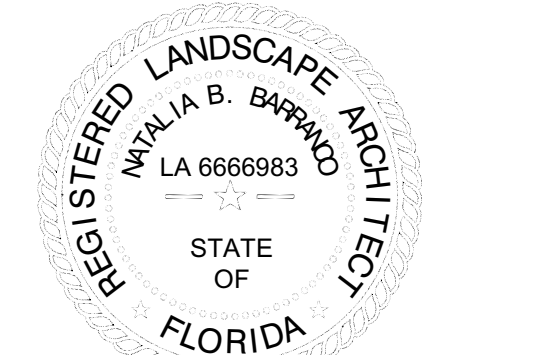

POMPANO LANDSCAPE
DETAILS
DRC SET

L-3.1

05/2023 3:58:25 PM

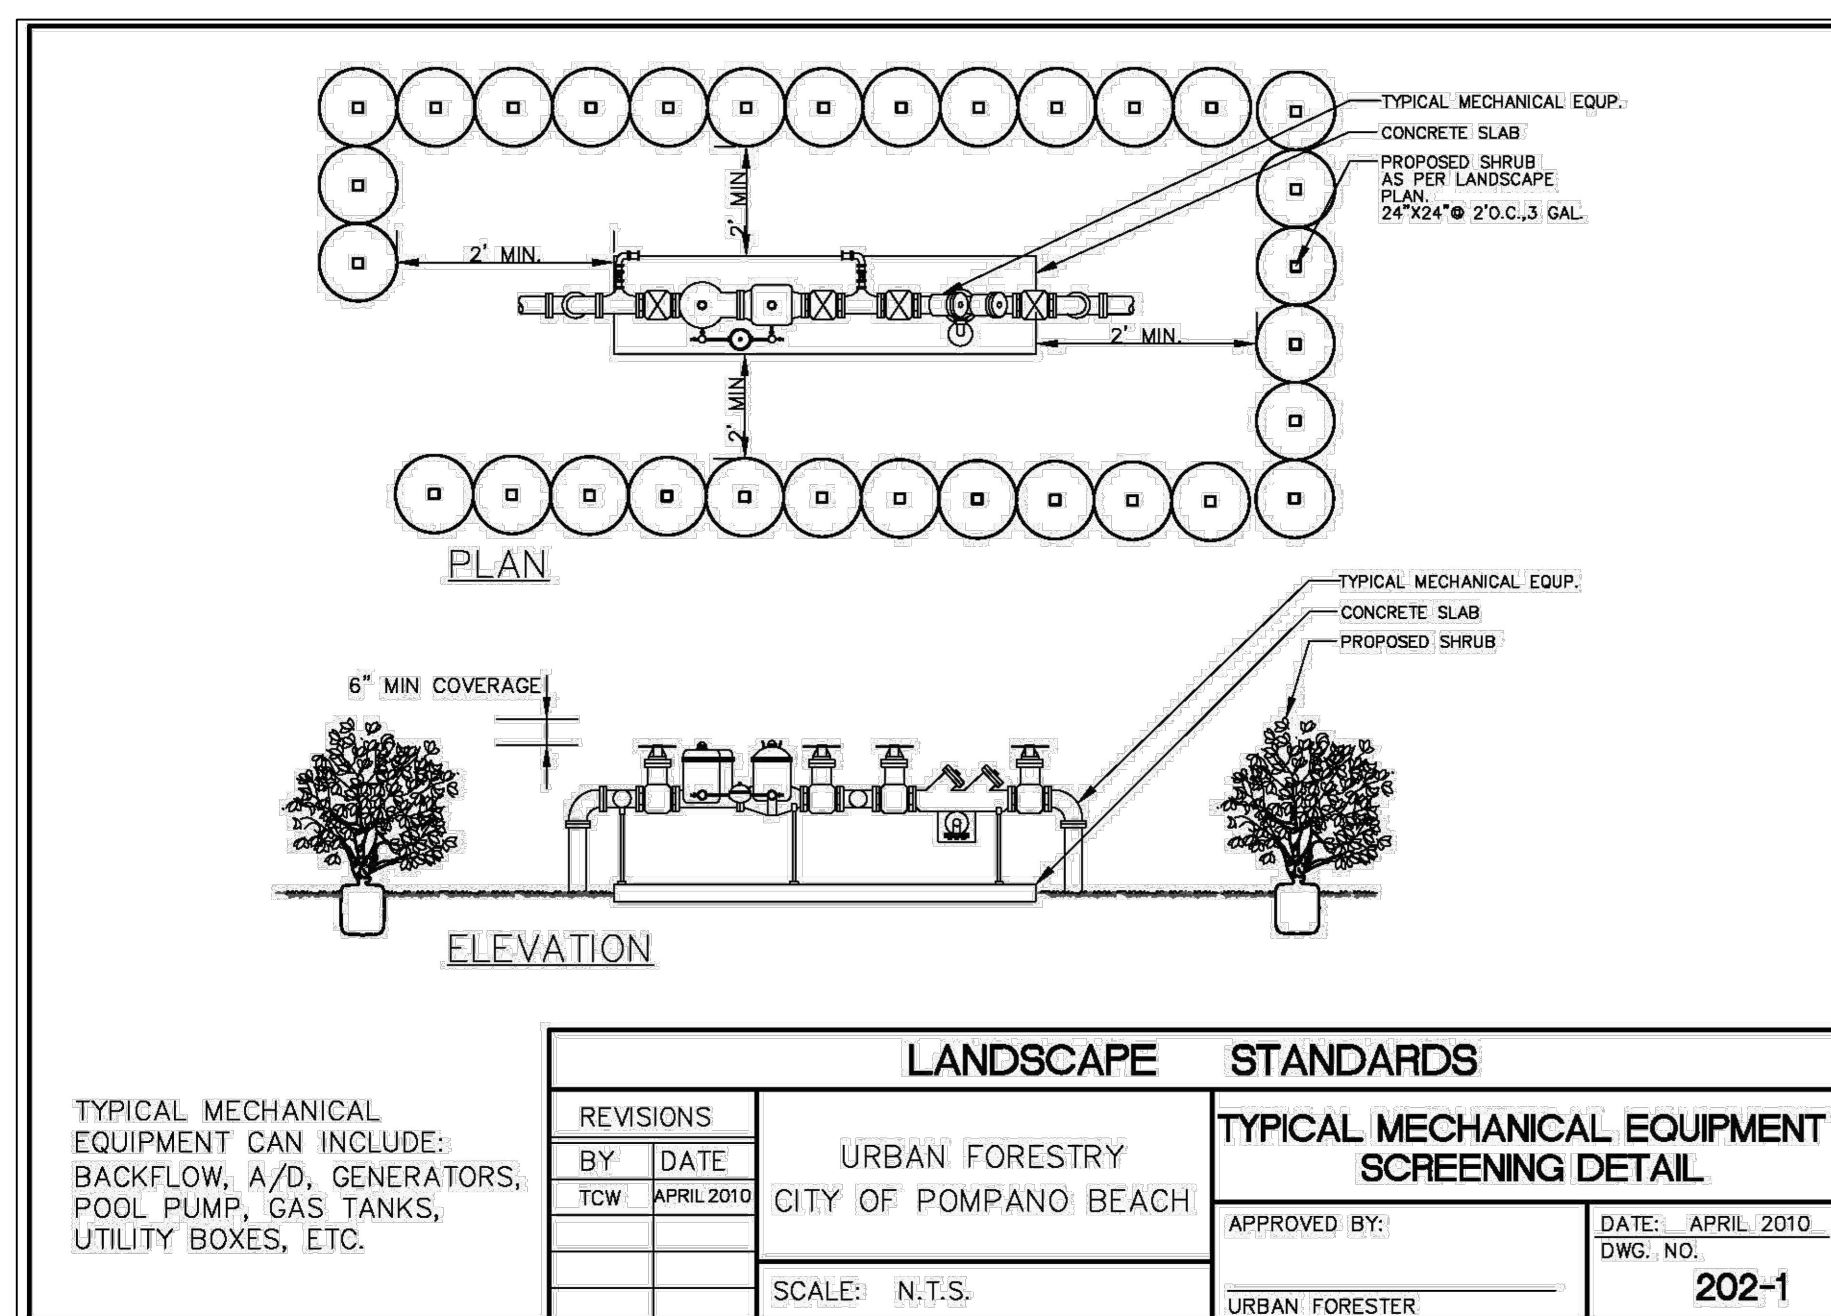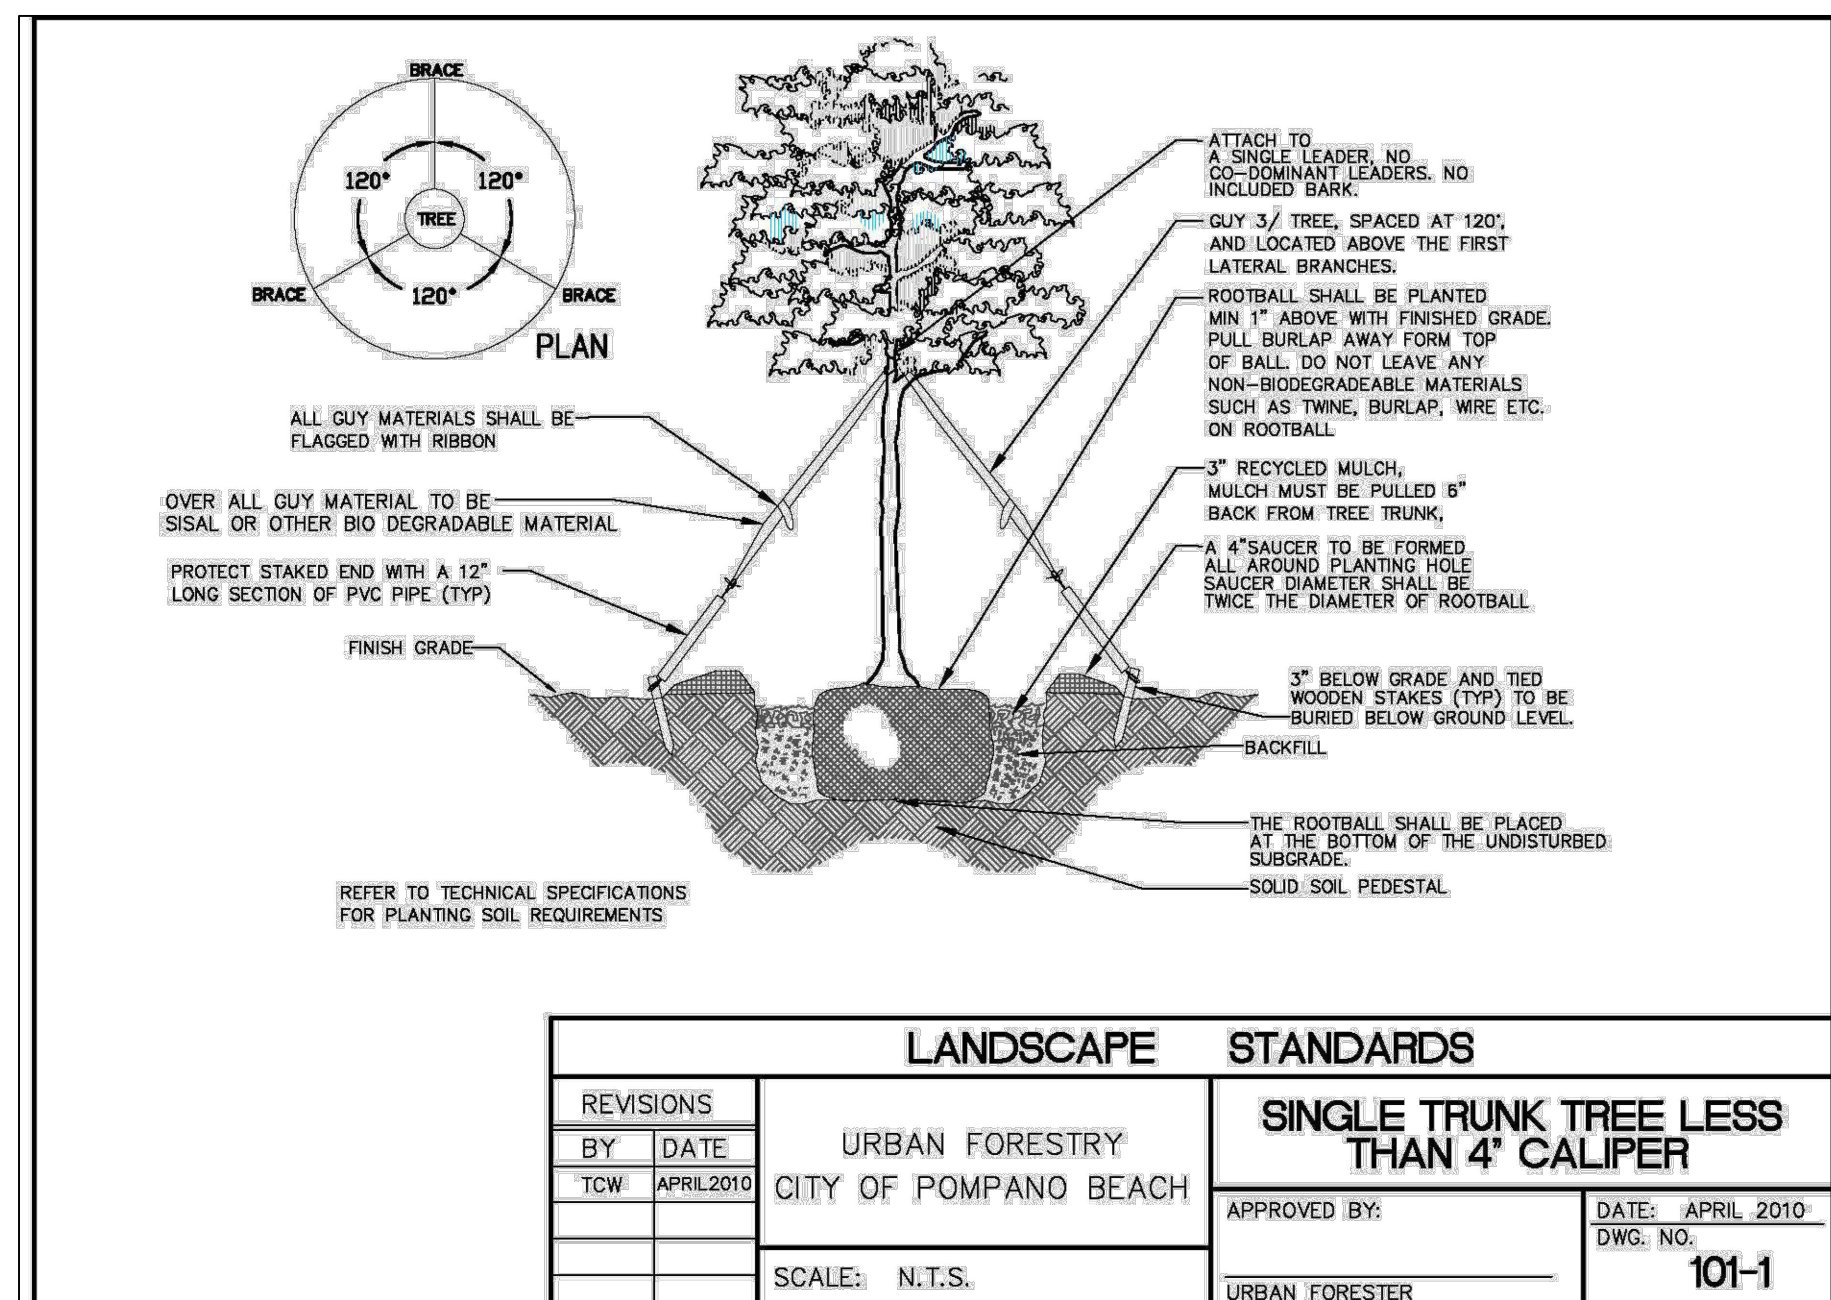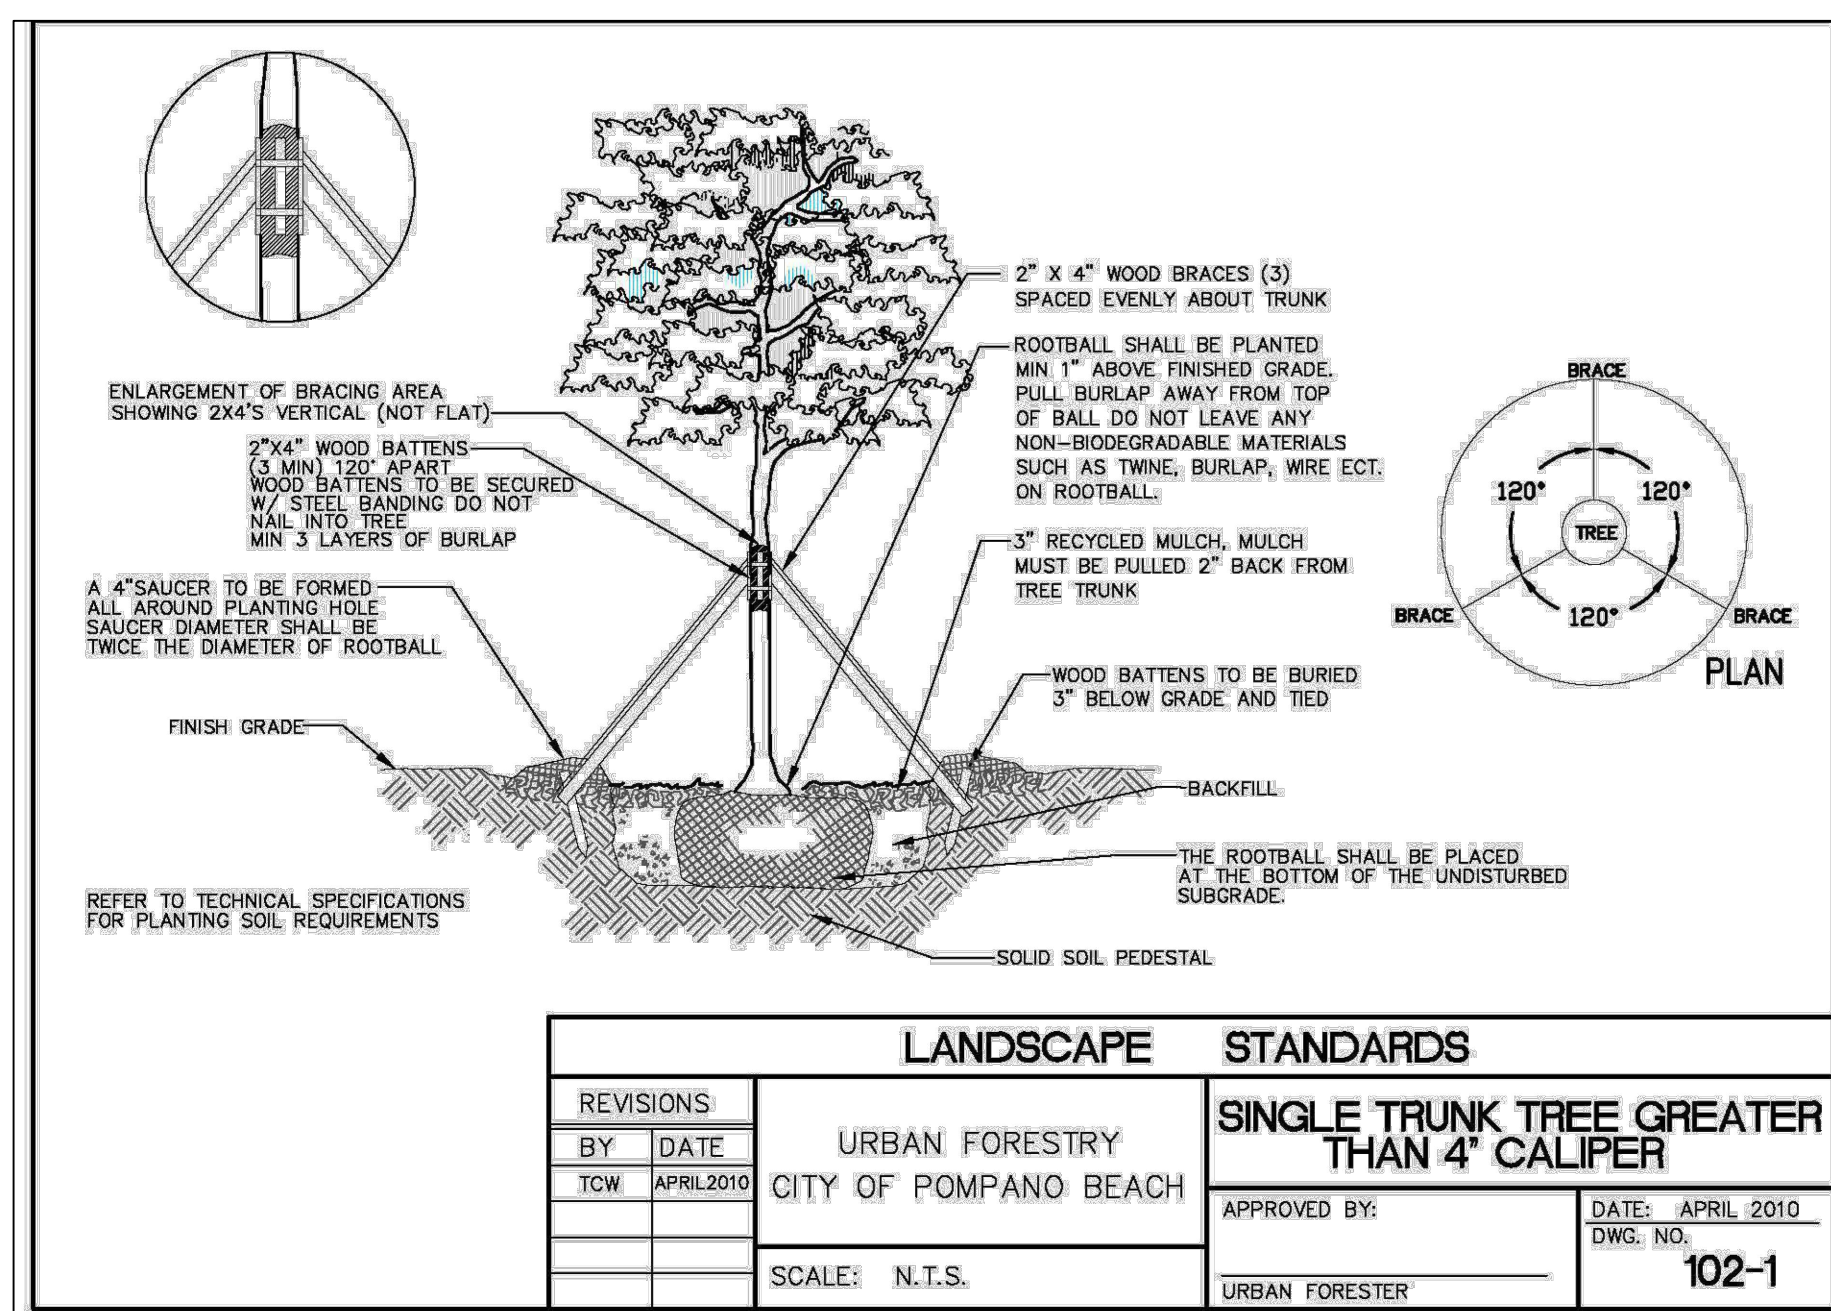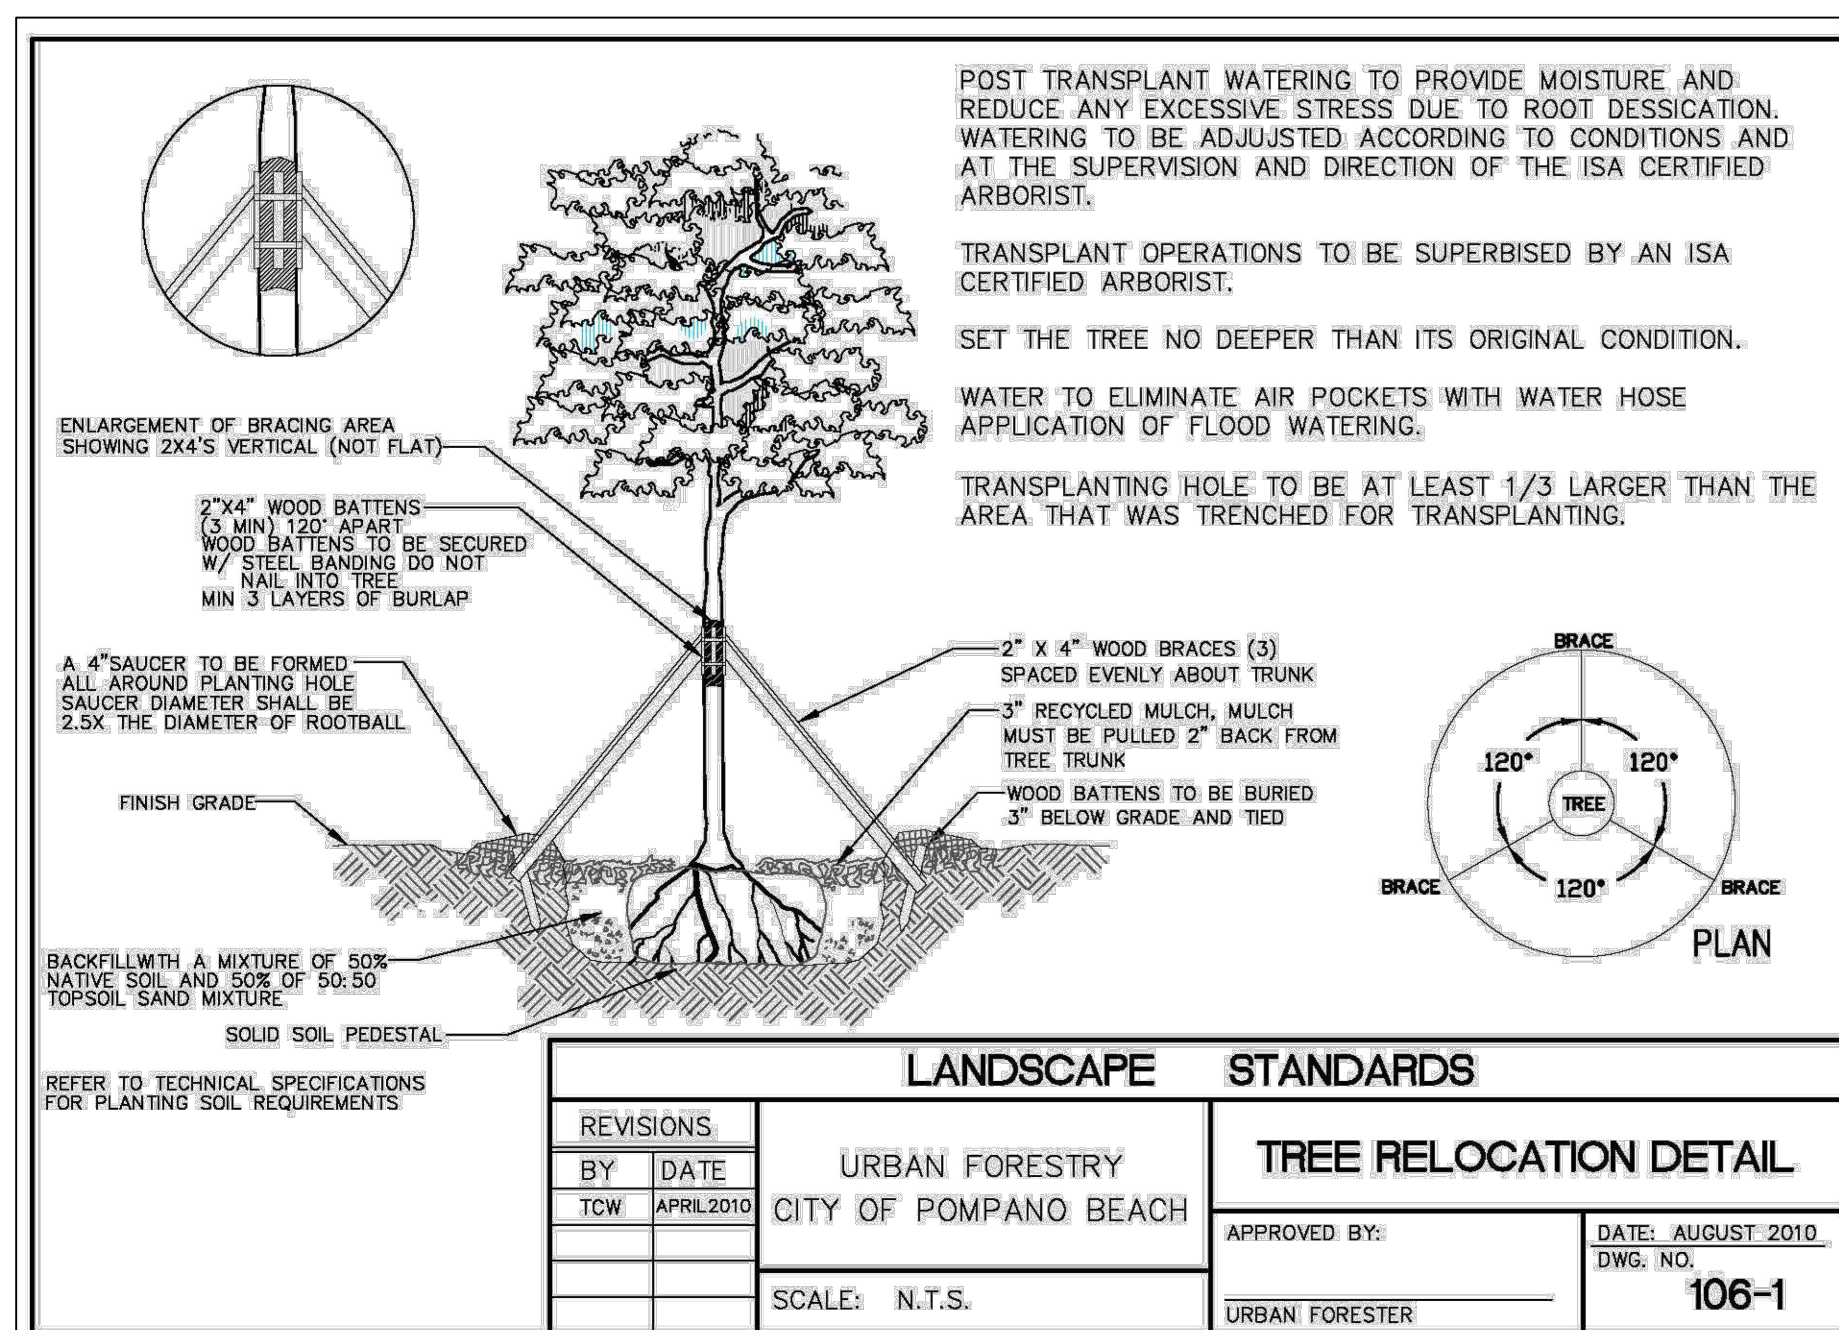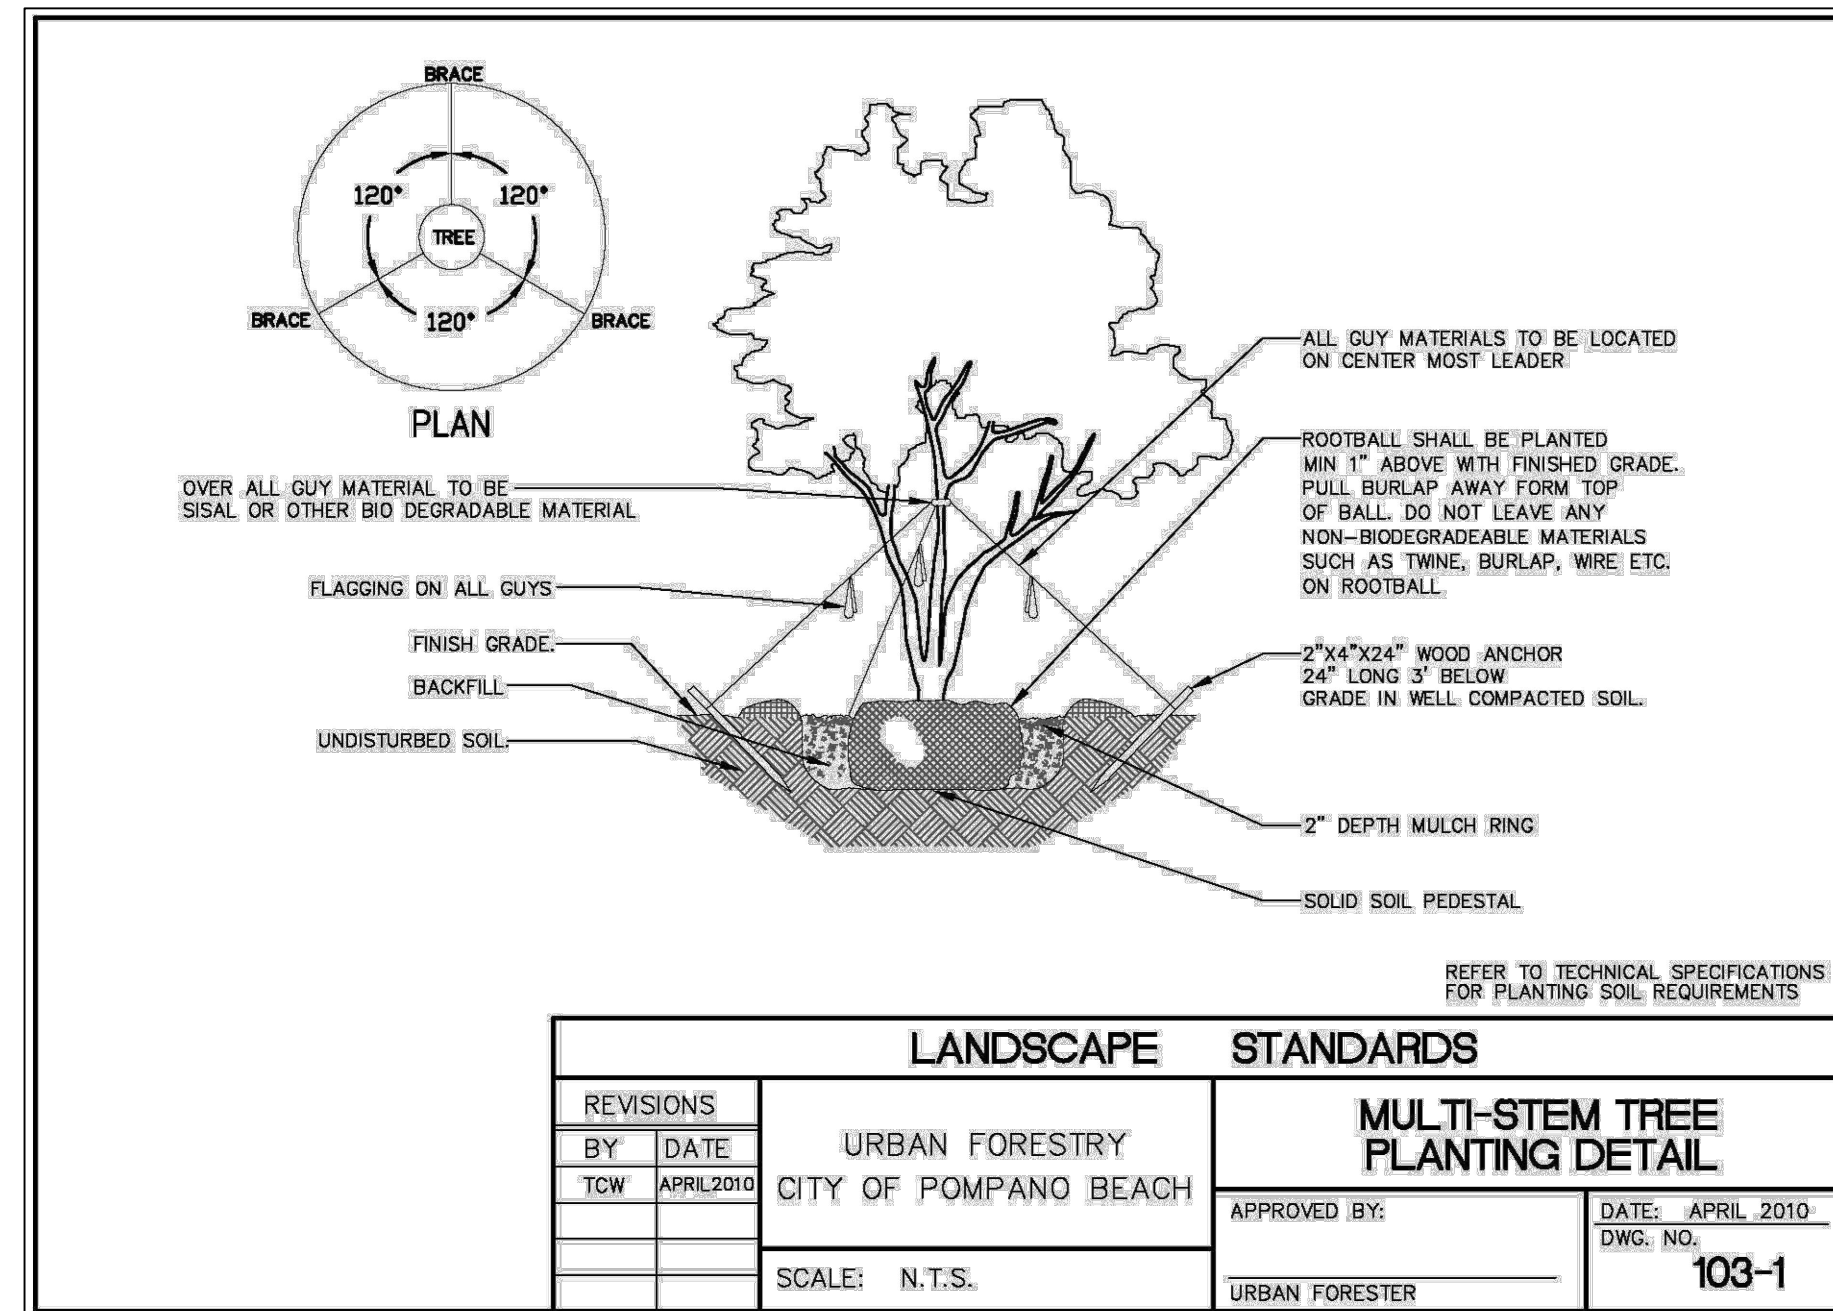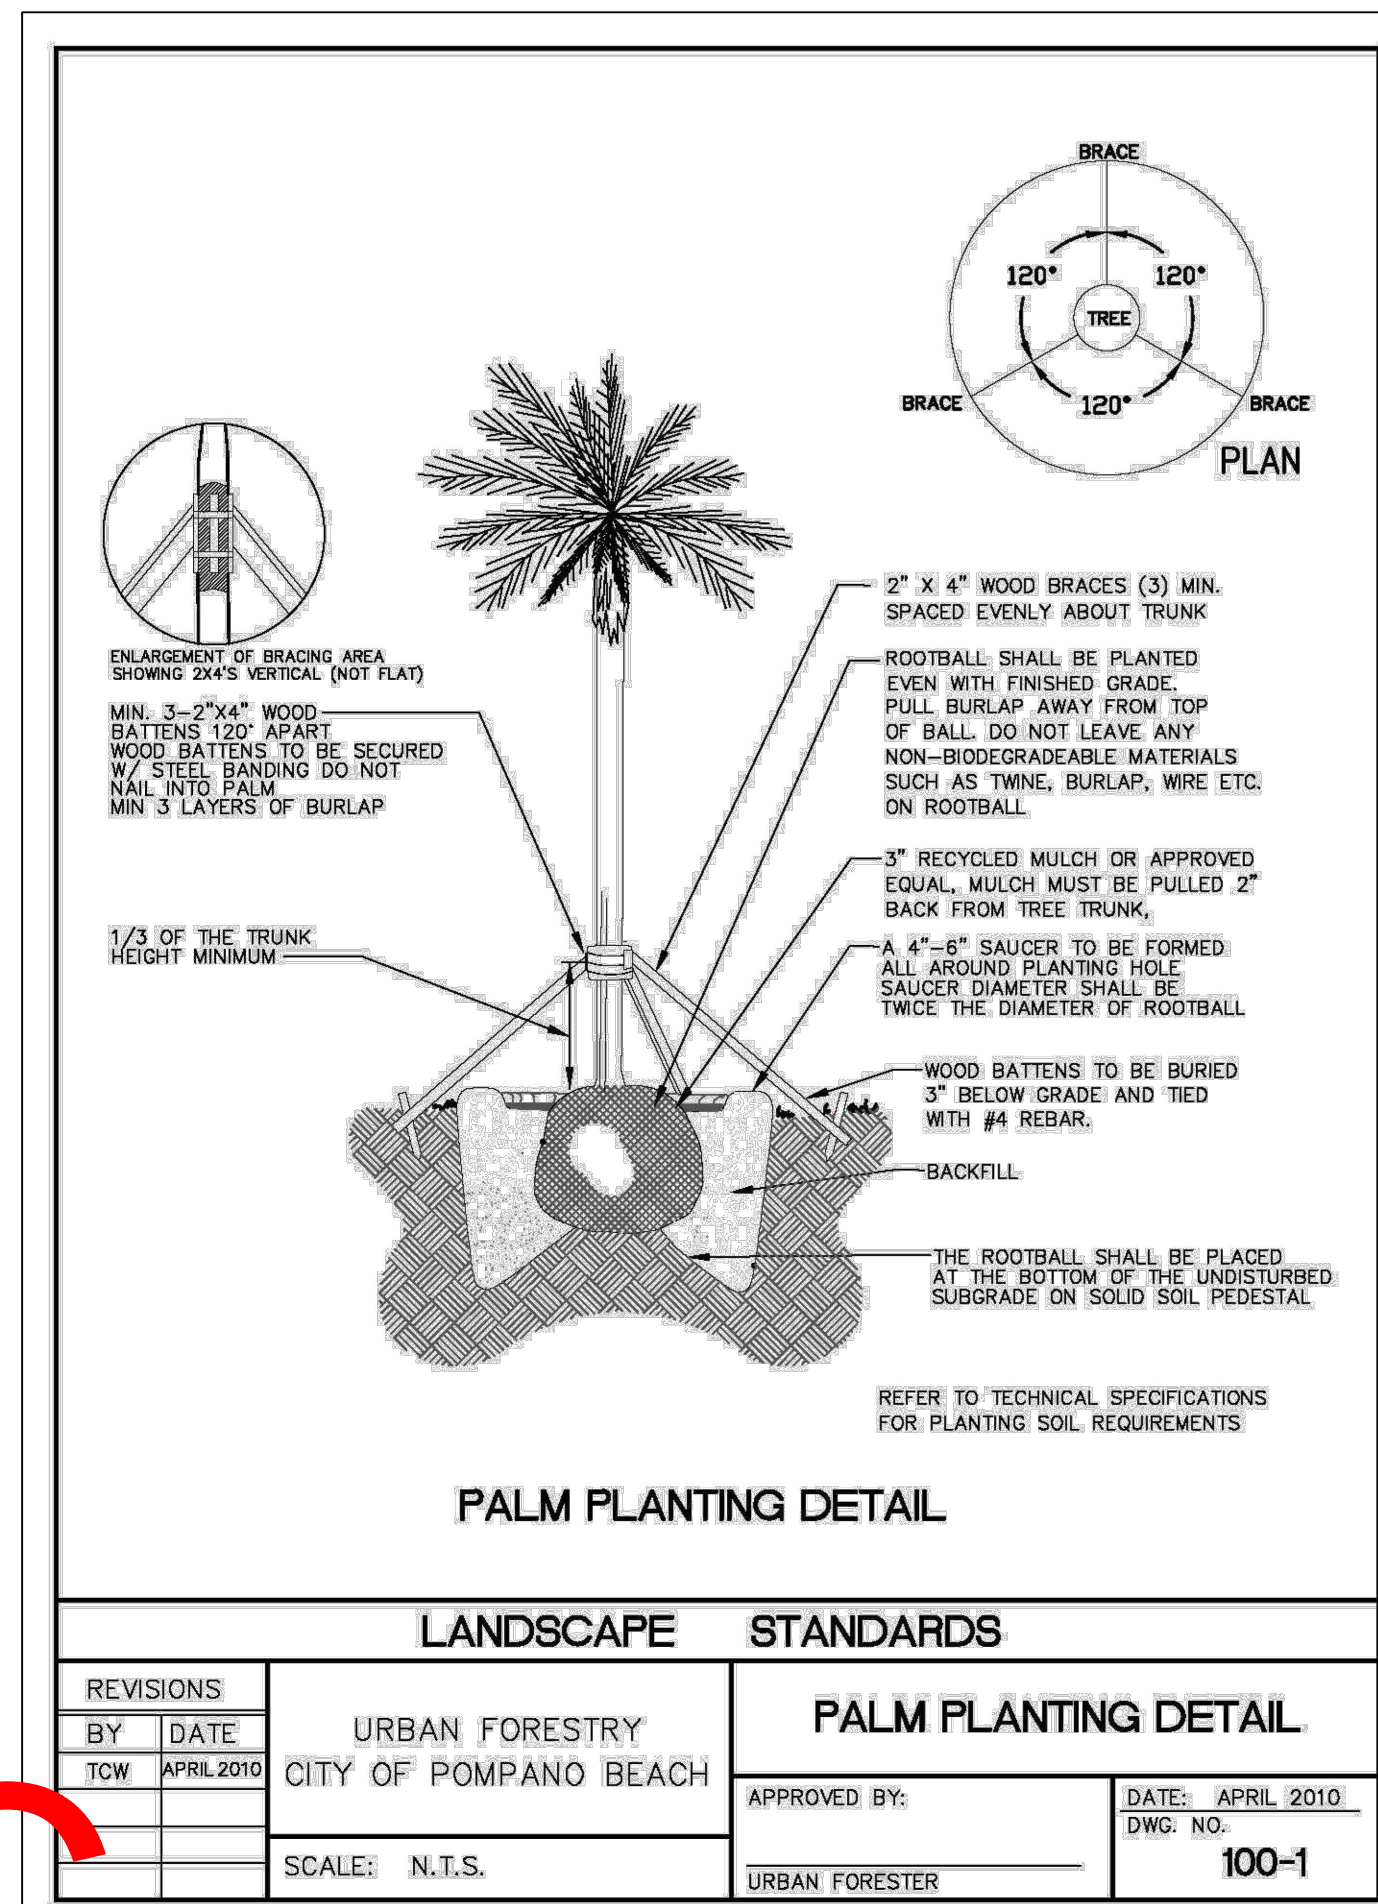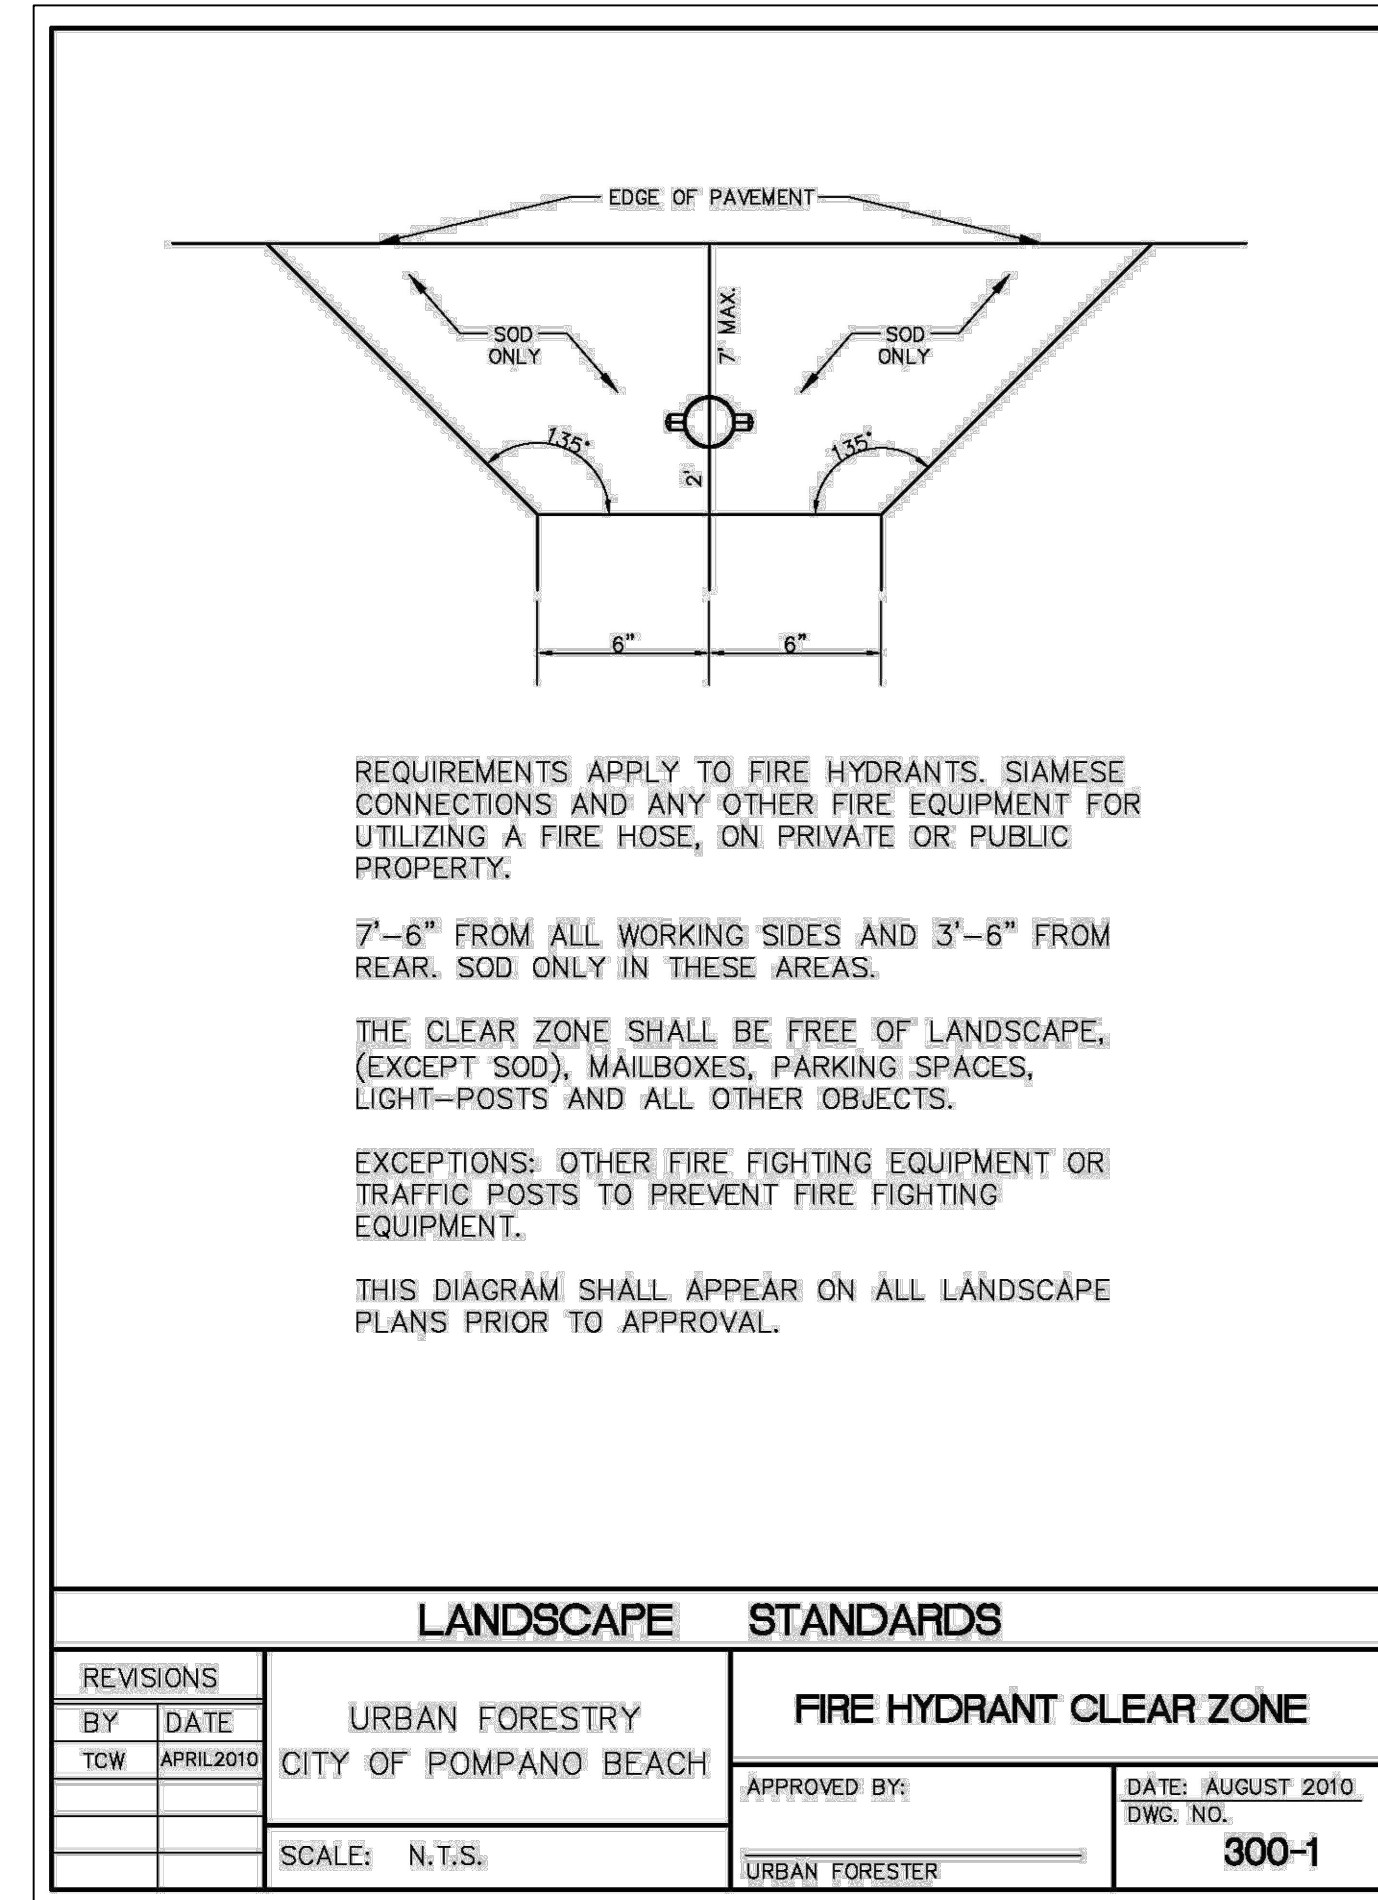

DRC
PZ23-12000042
02/07/2024