




EX. CROSS SECTION (ATLANTIC BLVD) LOOKING WEST

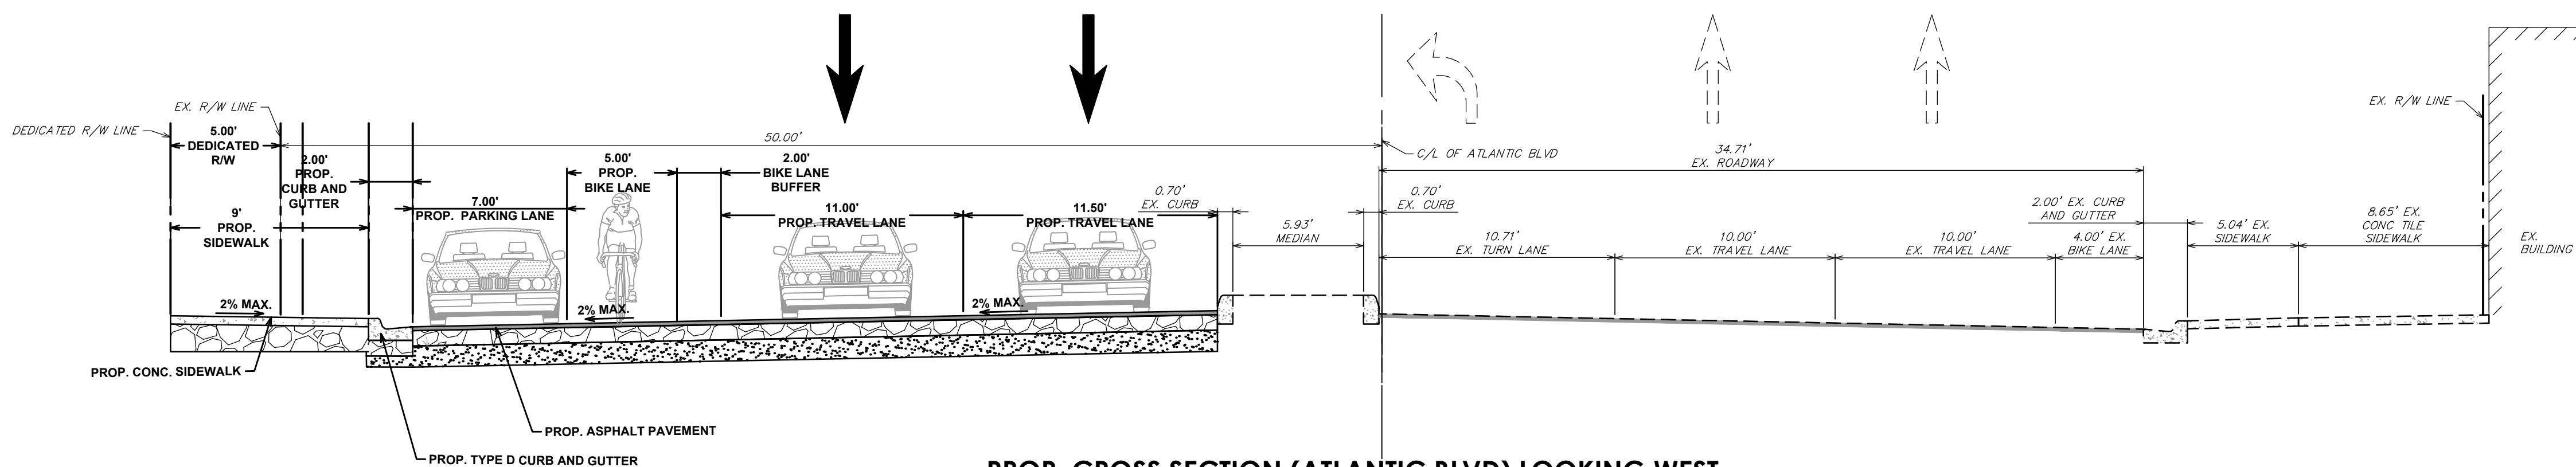


PROP. CROSS SECTION (ATLANTIC BLVD) LOOKING WEST

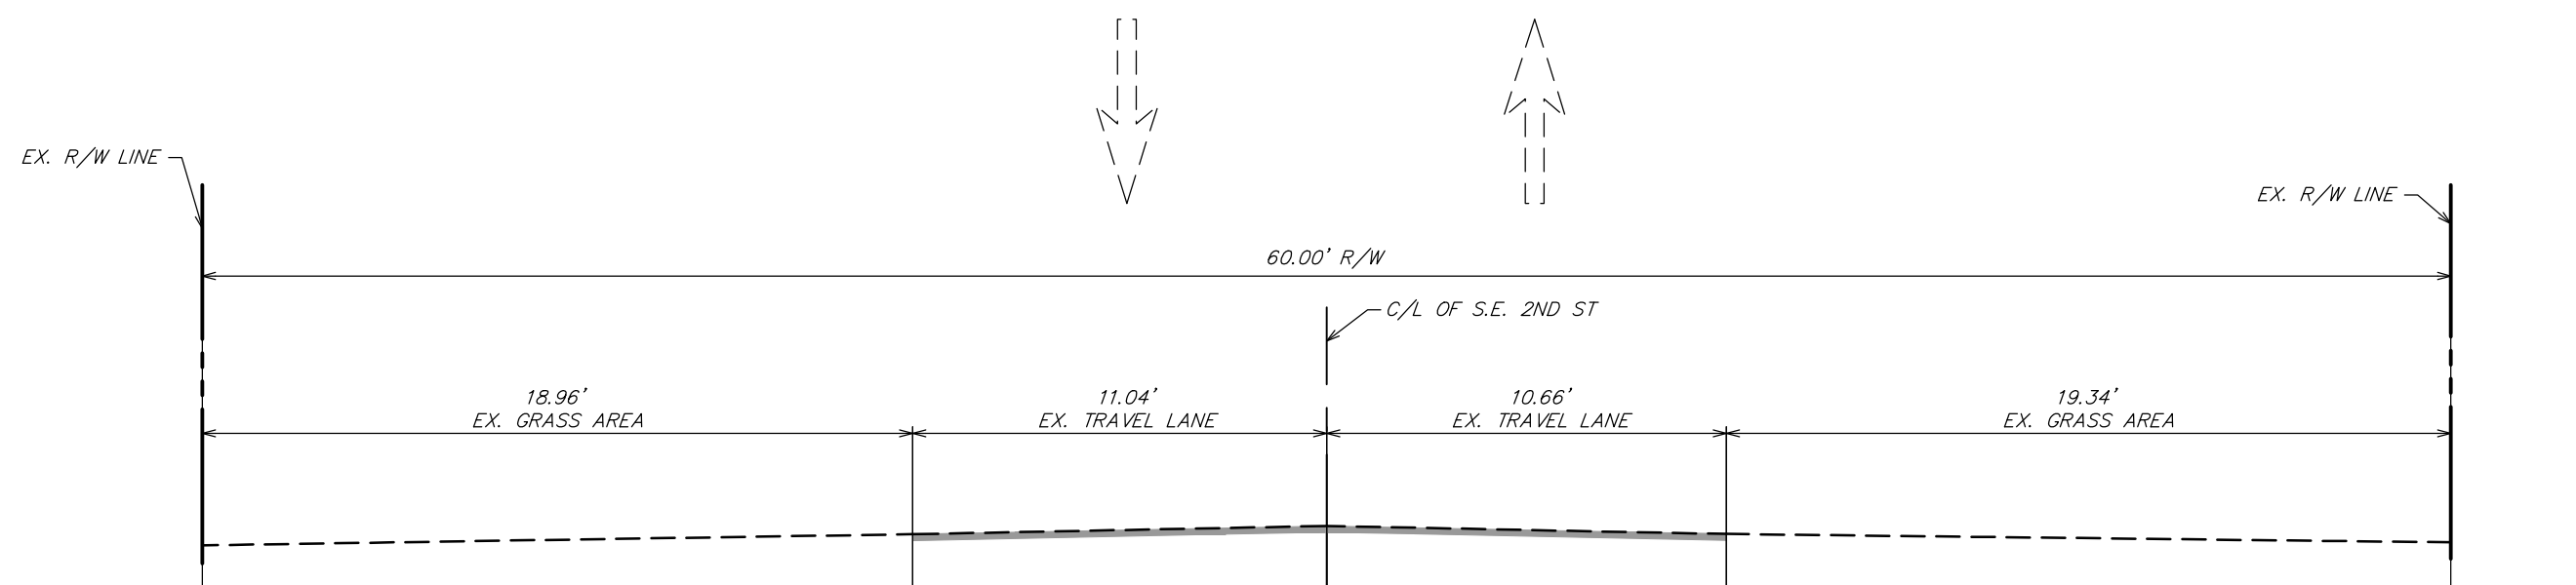

EX. CROSS SECTION (S.E. 2ND ST) LOOKING WEST

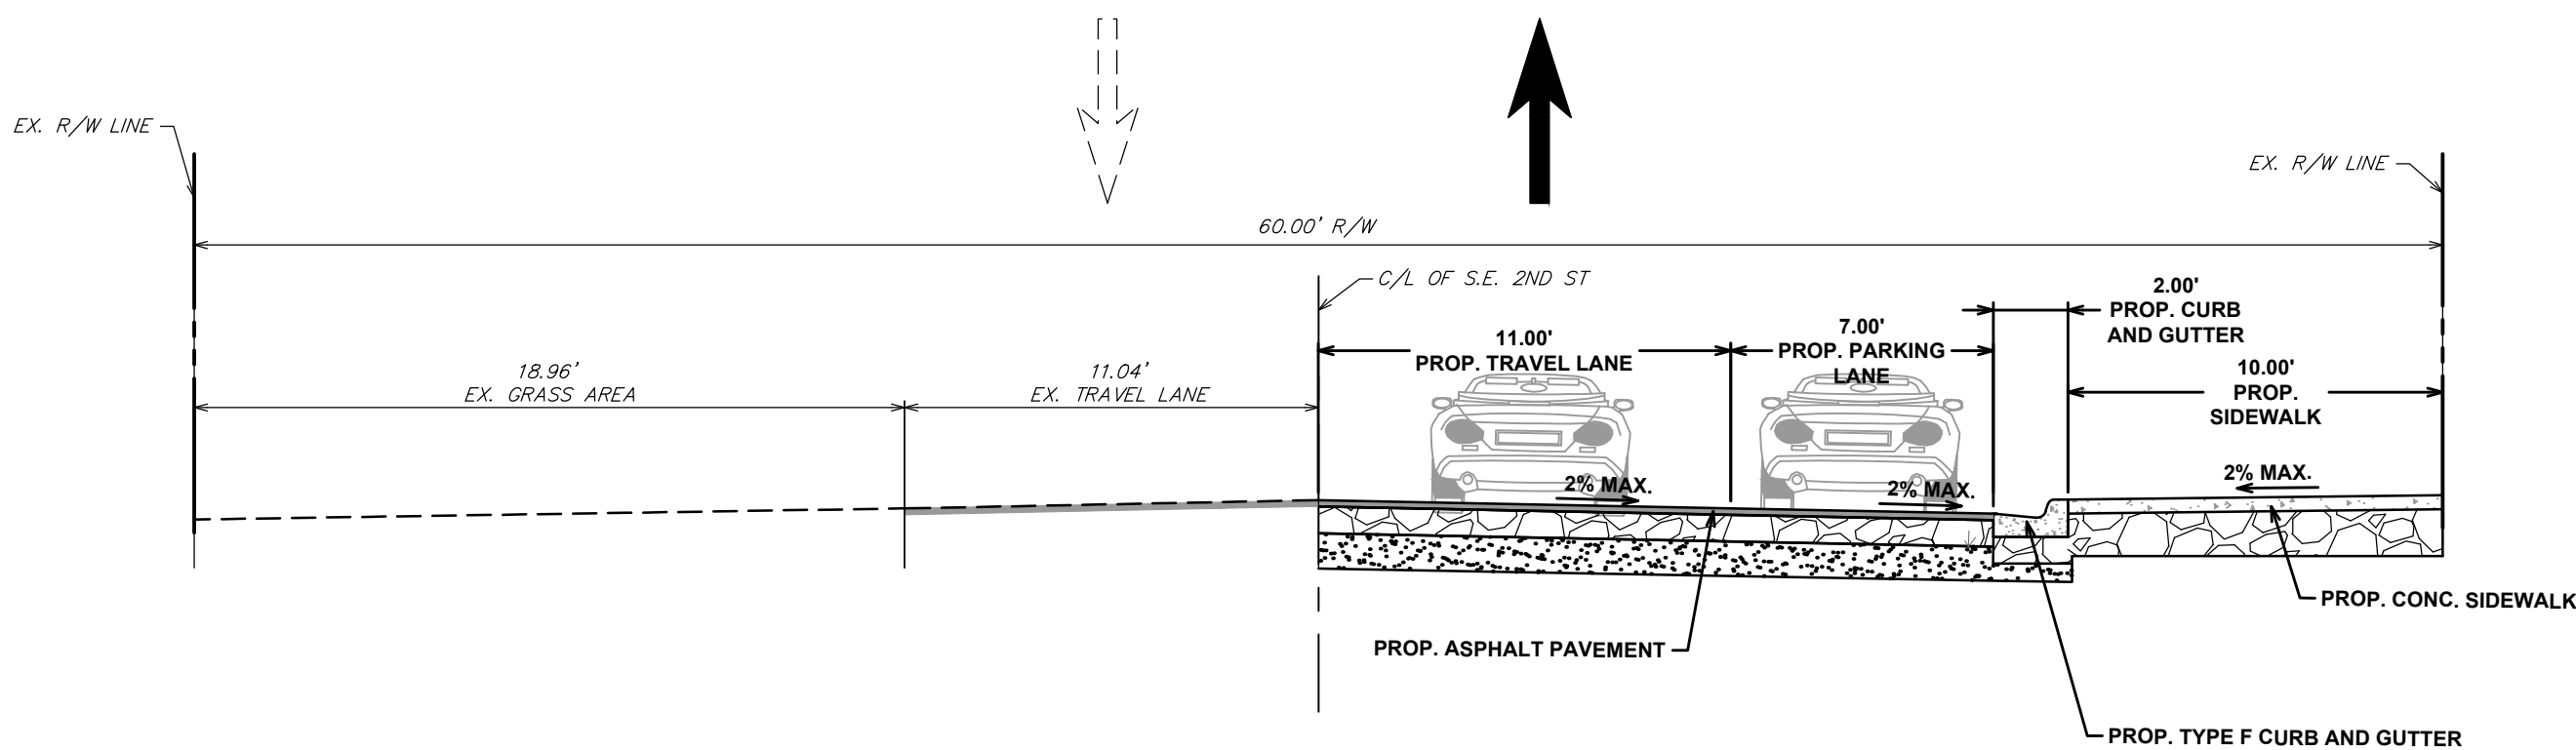

PROP. CROSS SECTION (S.E. 2ND ST) LOOKING WEST

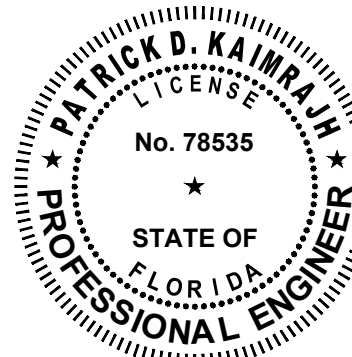

THIS ITEM HAS BEEN DIGITALLY  
SIGNED AND SEALED BY:

PATRICK D. KAIMRAJH, PE  
NO. 78535

ON THE 02/24/2025  
TO THE SEAL  
PRINTED COPY OF THIS  
DOCUMENT ARE NOT CONSIDERED  
SIGNED AND SEALED AND THE  
SIGNATURE MUST BE VERIFIED ON  
ANY ELECTRONIC COPY

DRC SUBMITTAL  
PLANS UNDER DEVELOPMENT  
NOT FOR CONSTRUCTION