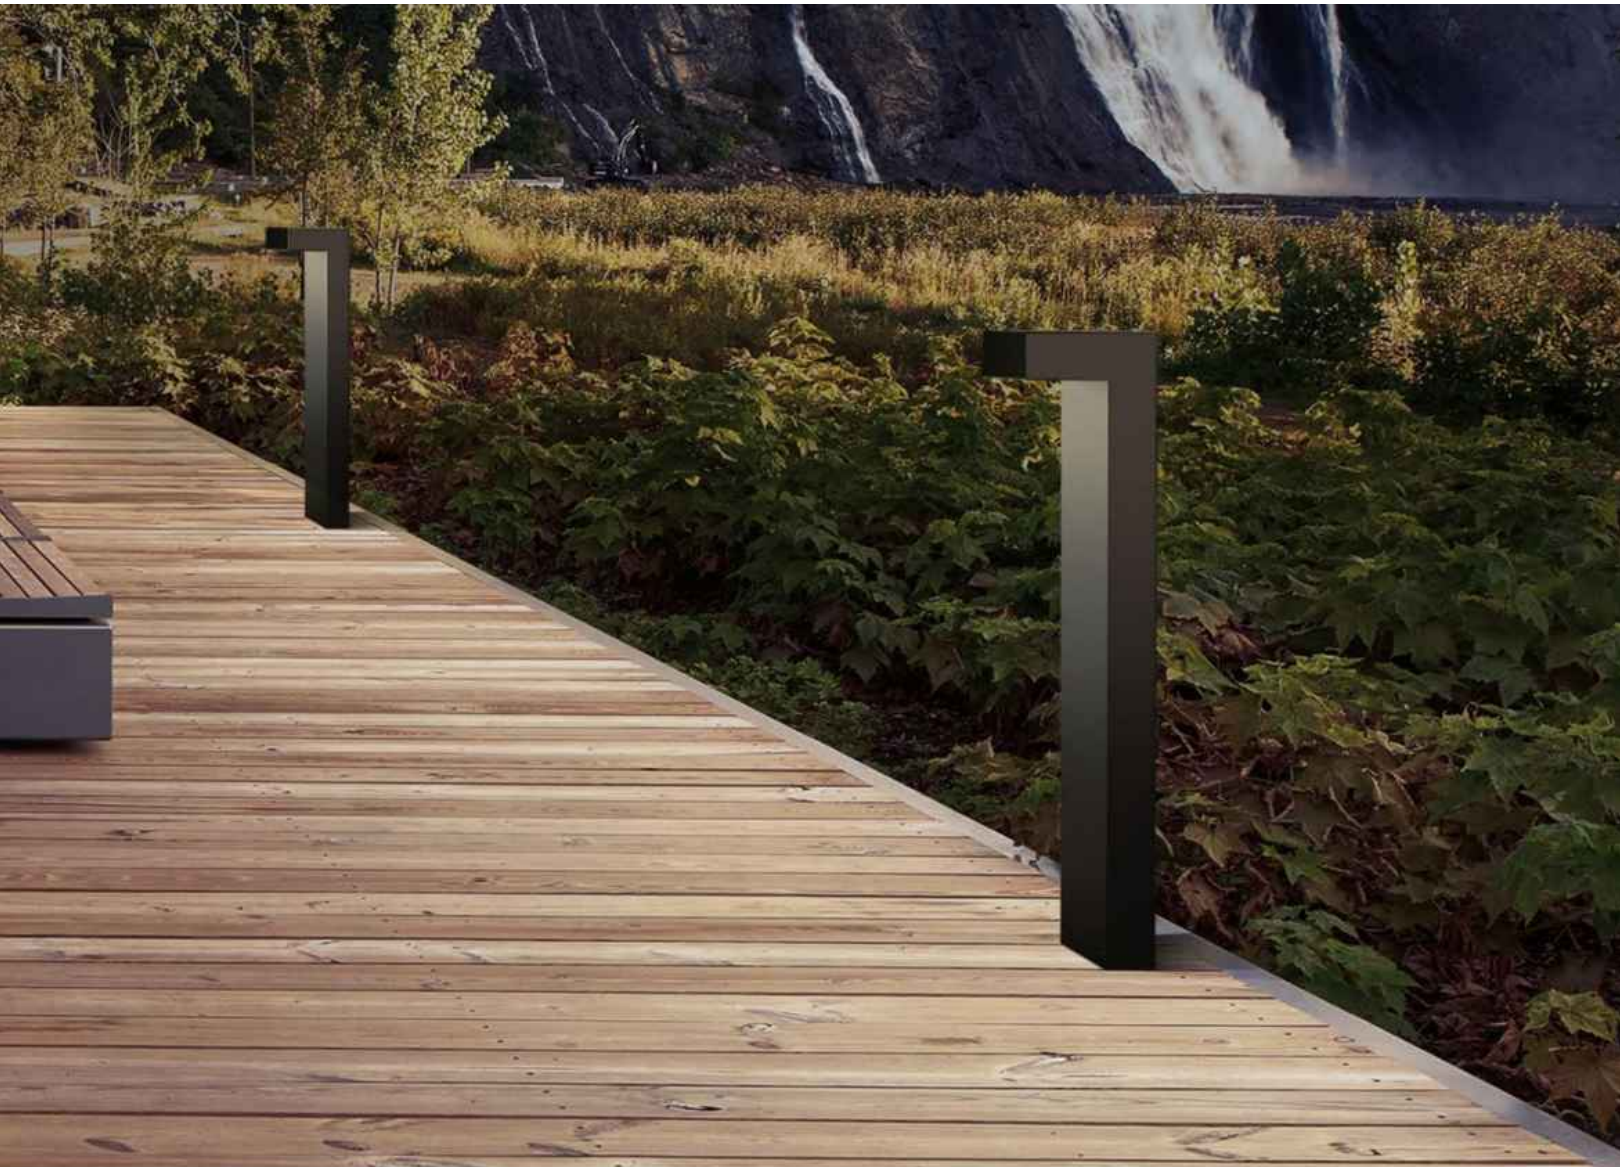
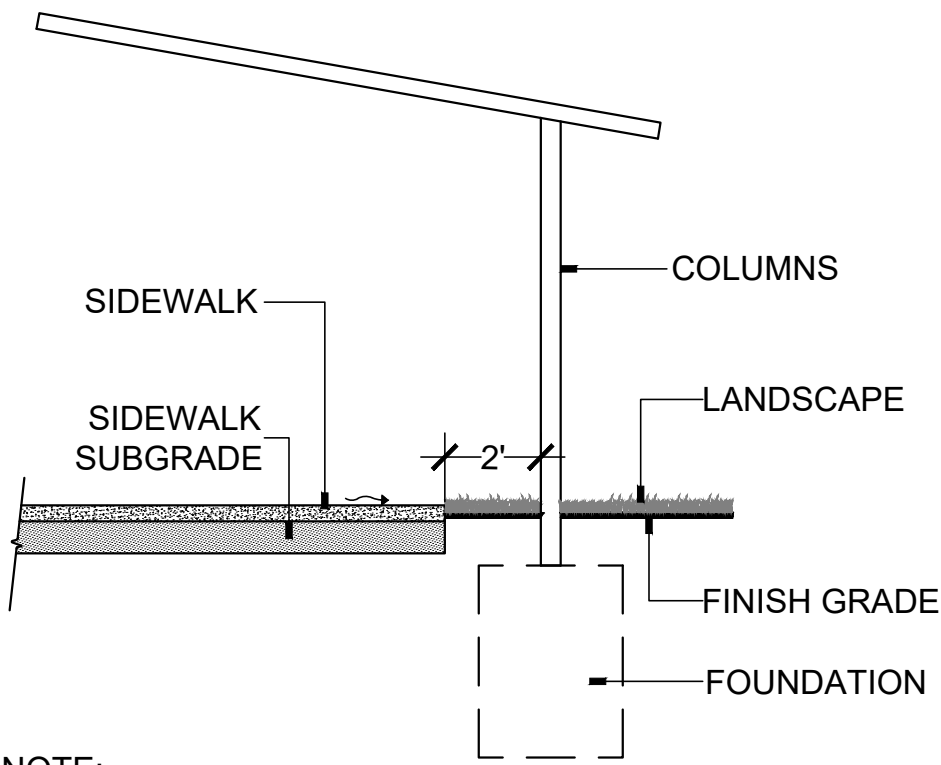


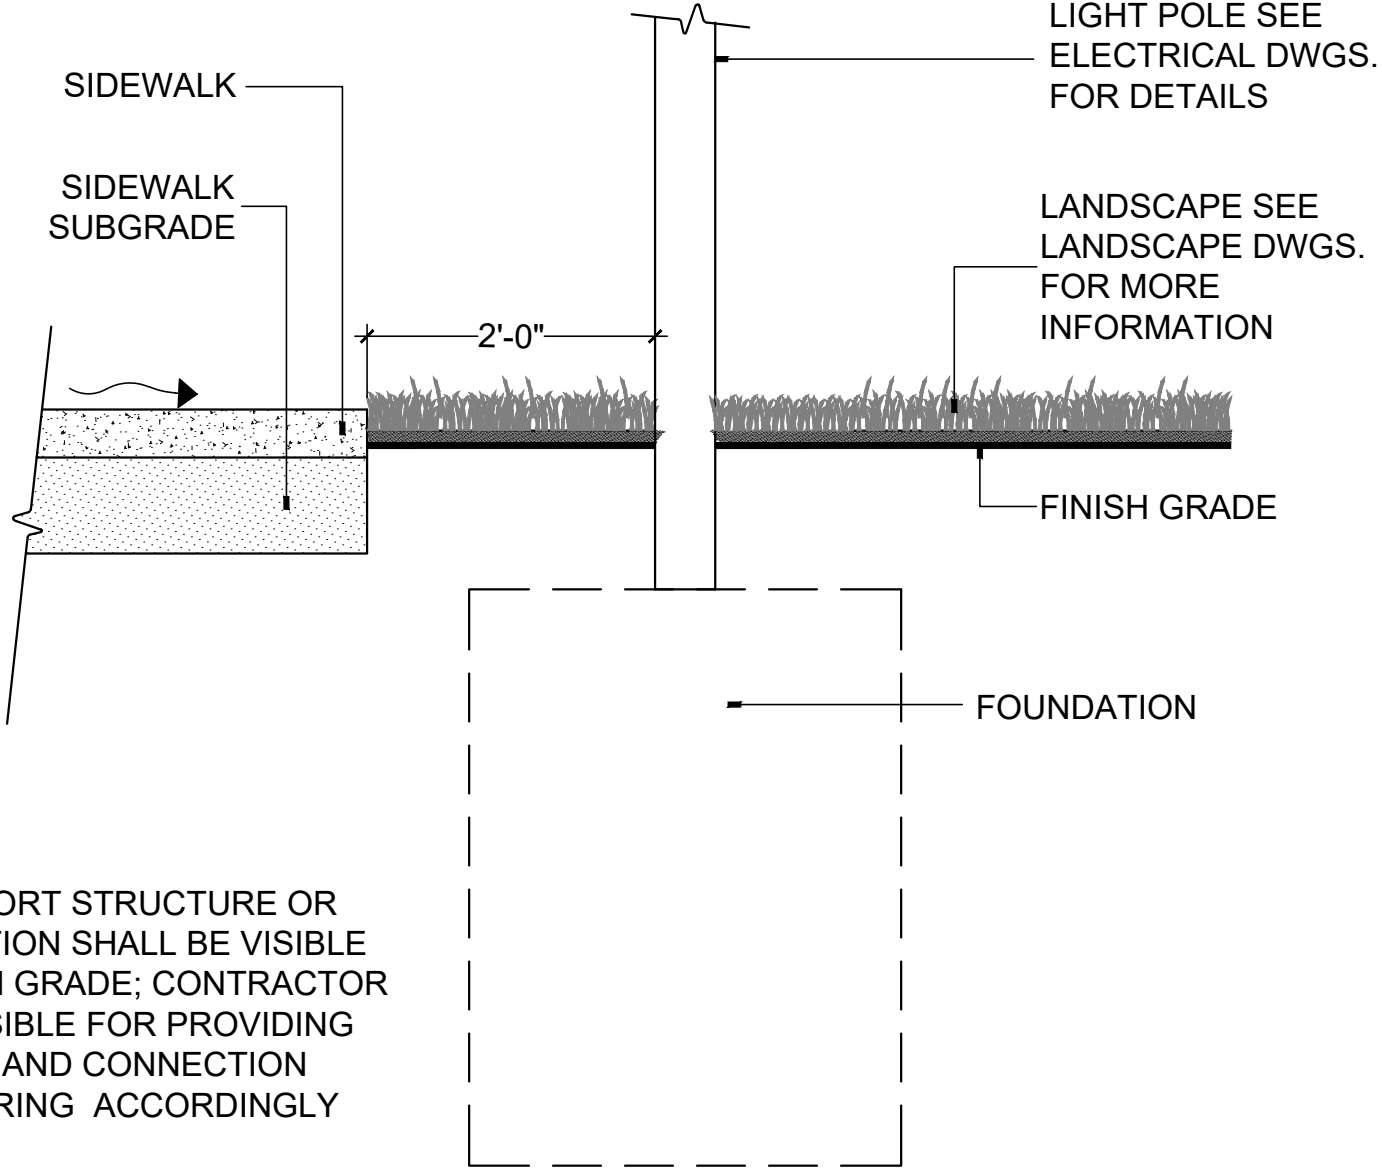


| | | | | | |
|---|---|---|------------------------|-------|--------|
|  | |  <p>NOTE: NO SUPPORT STRUCTURE OR FOUNDATION SHALL BE VISIBLE AT FINISH GRADE; CONTRACTOR RESPONSIBLE FOR PROVIDING FOOTING AND CONNECTION ENGINEERING ACCORDINGLY</p> | | | |
| 1 | LIGHTED BOLLARD | 4 | TRELLIS SECTION DETAIL | 7 | |
| LM-06 | SCALE: N/A | LM-06 | SCALE: 1/4"=1' -0" | LM-06 | SCALE: |
|  | |  | | | |
| 2 | SITE LIGHT | 5 | SITE BENCH | 8 | |
| LM-06 | SCALE: N/A | LM-06 | SCALE: N/A | LM-06 | SCALE: |
|  <p>NOTE: NO SUPPORT STRUCTURE OR FOUNDATION SHALL BE VISIBLE AT FINISH GRADE; CONTRACTOR RESPONSIBLE FOR PROVIDING FOOTING AND CONNECTION ENGINEERING ACCORDINGLY</p> | | | | | |
| 3 | PEDESTRIAN / SITE LIGHTING TYPICAL PLACEMENT DETAIL | 6 | | 9 | |
| LM-06 | SCALE: 1"=1' -0" | LM-06 | SCALE: | LM-06 | SCALE: |