




J:\City STANDARDS\2019 Standards Details\Drainage 4-1.dwg, 11/2/2018 10:24:00 AM

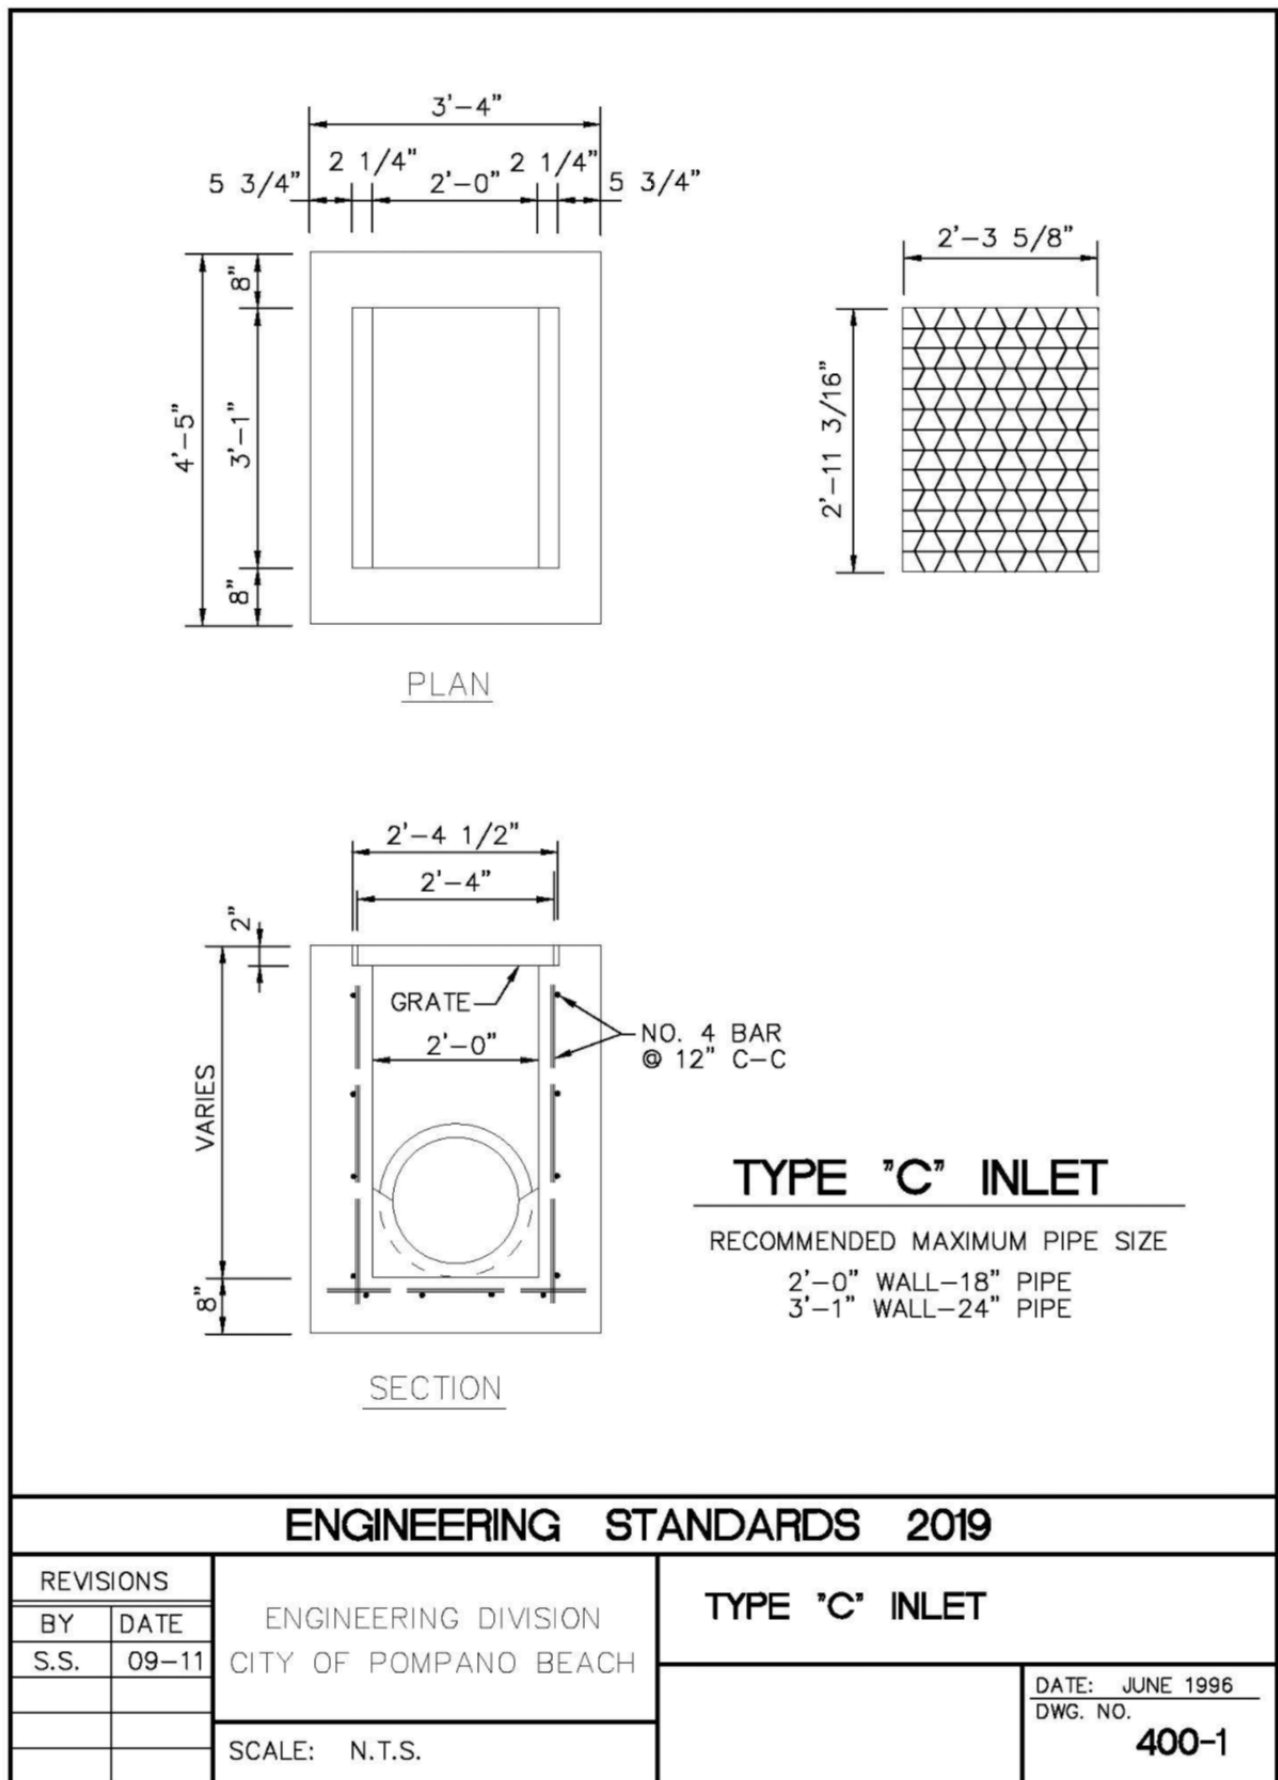


J:\City STANDARDS\2019 Standards Details\Drainage 4-1.dwg, 11/2/2018 10:24:47 AM

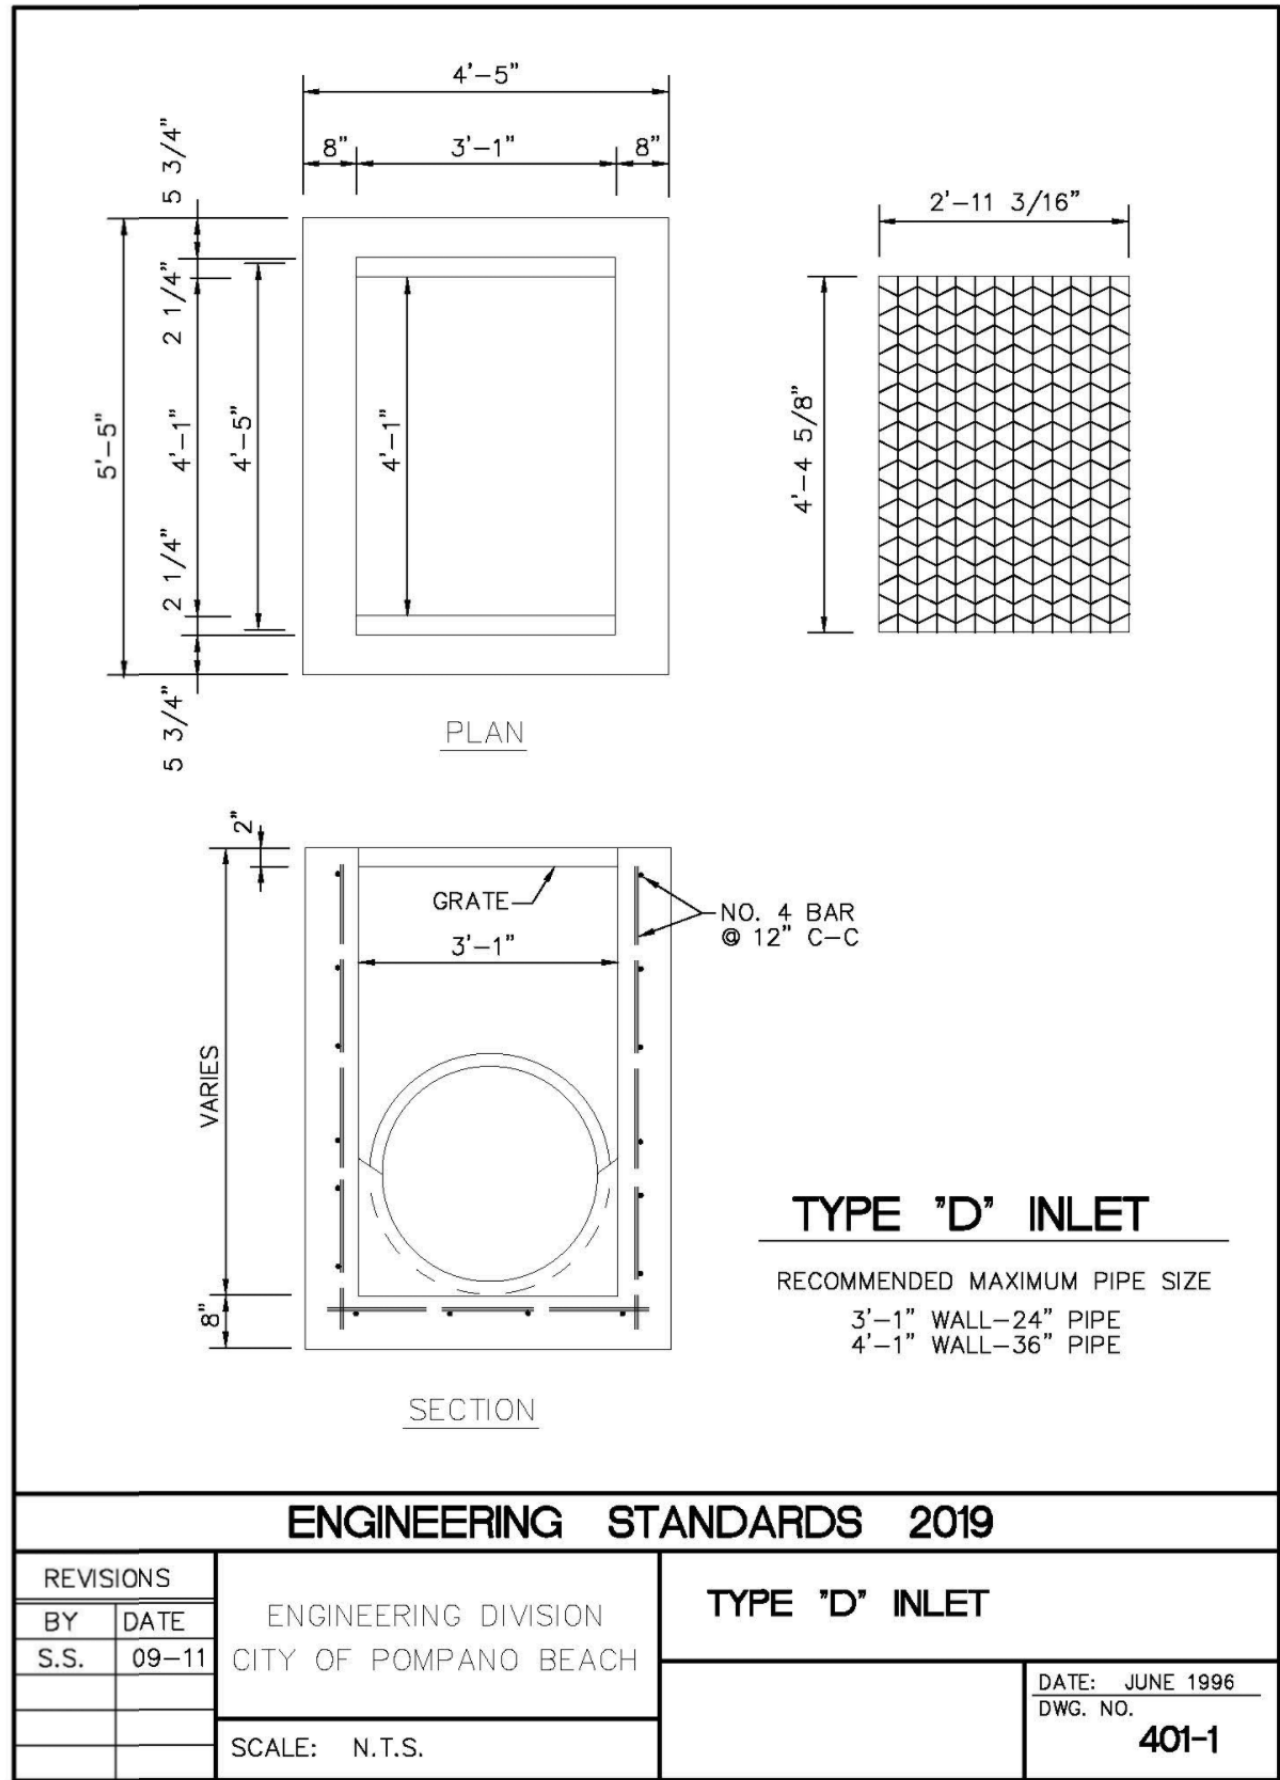


J:\City STANDARDS\2019 Standards Details\Drainage 4-1.dwg, 11/2/2018 10:25:39 AM

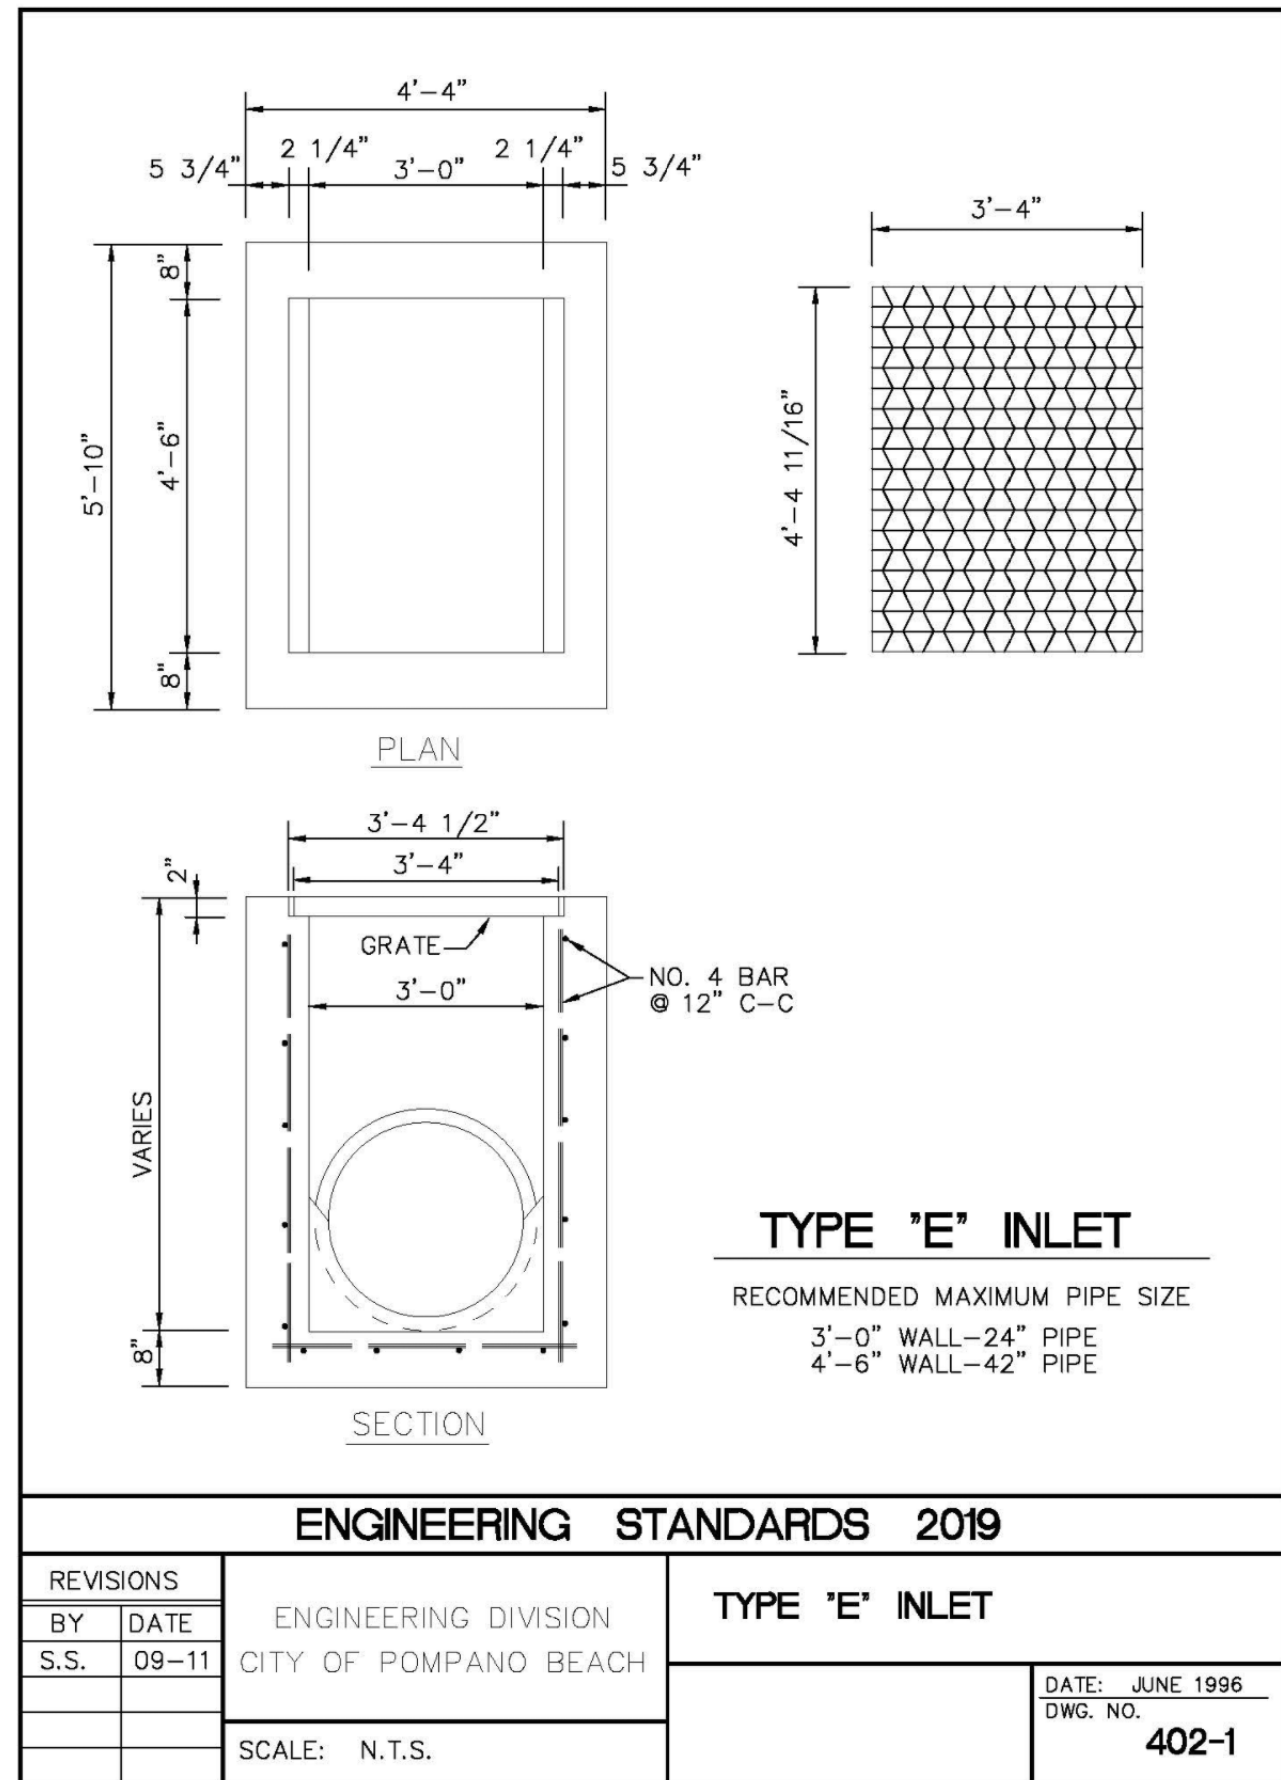

J:\City STANDARDS\2019 Standards Details\Drainage 4-1.dwg, 11/2/2018 10:26:24 AM

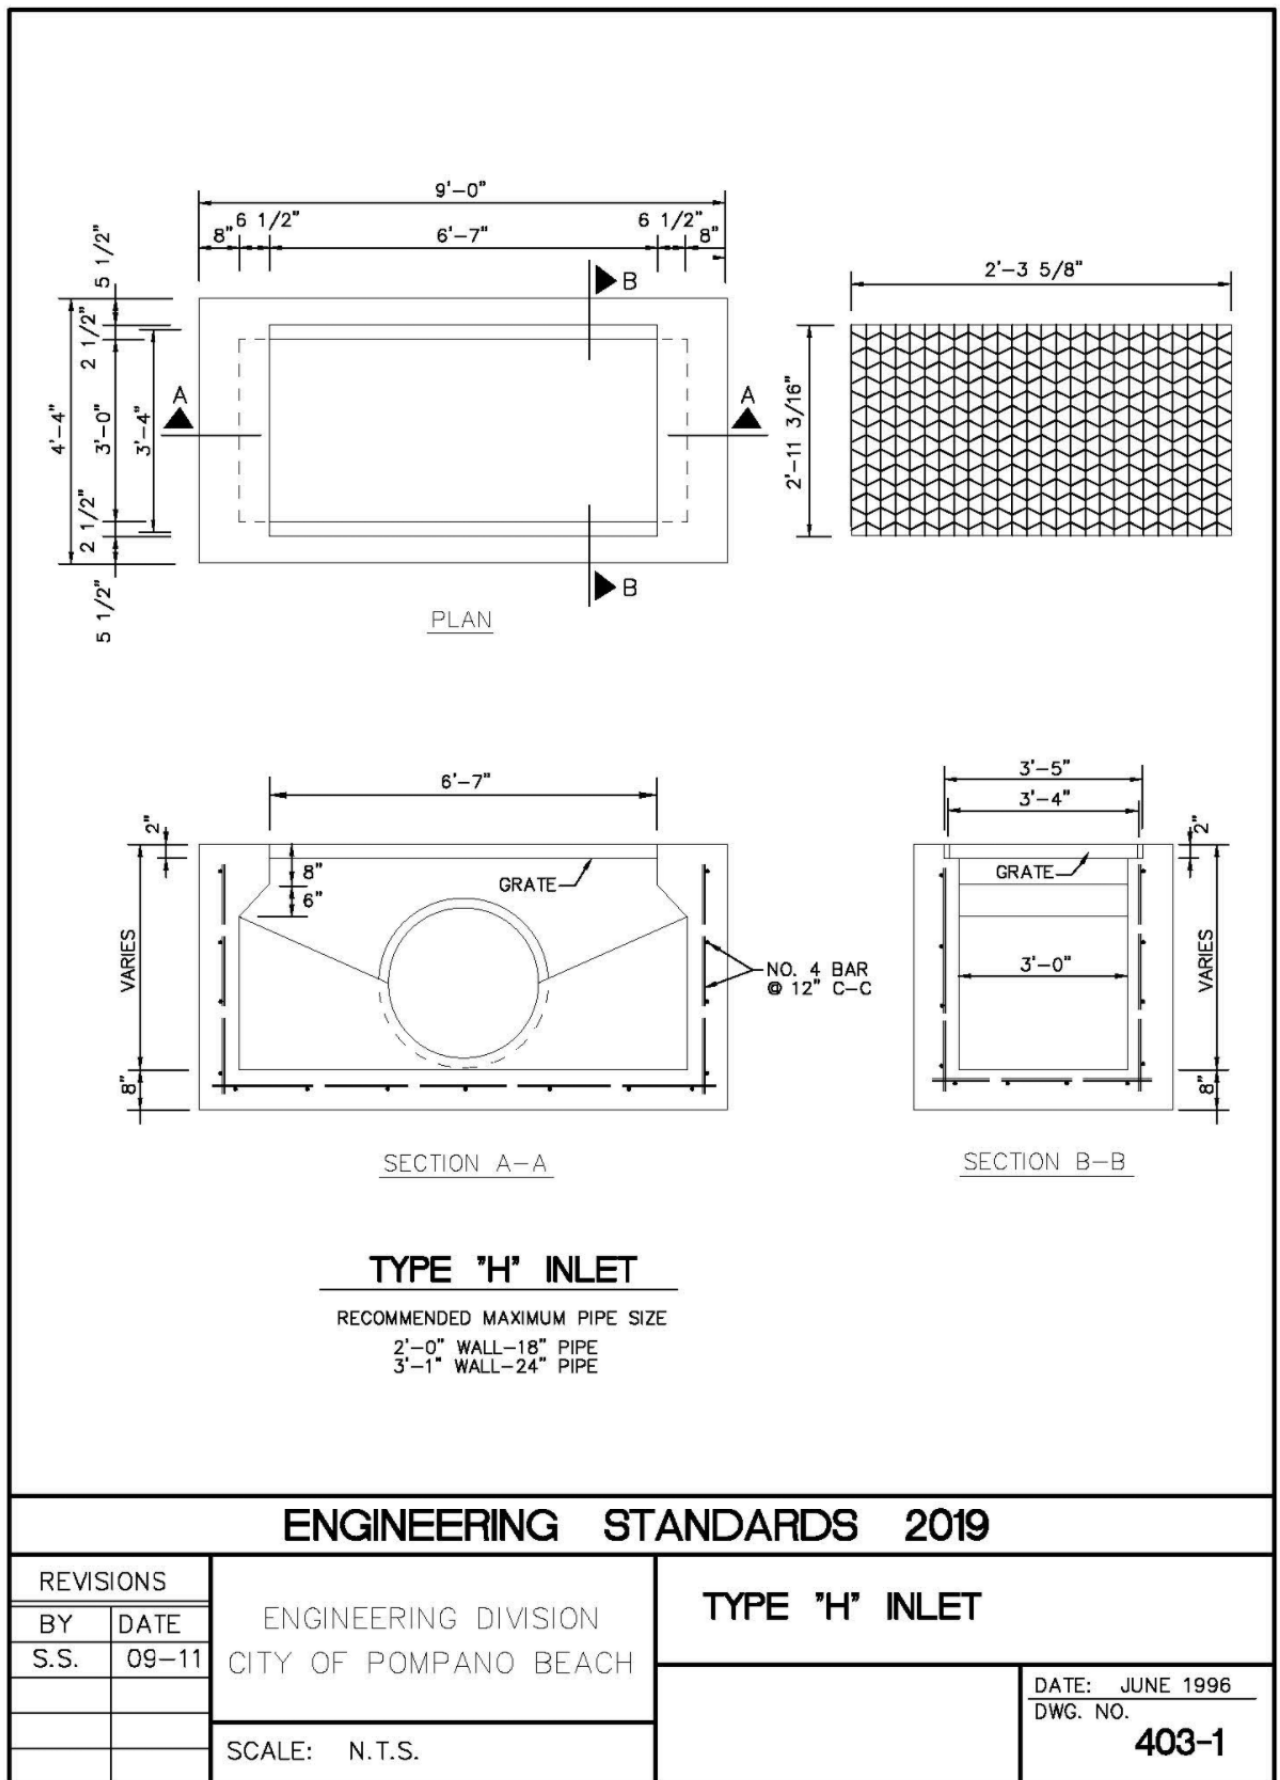

J:\City STANDARDS\2019 Standards Details\Drainage 4-2.dwg, 11/2/2018 10:28:10 AM

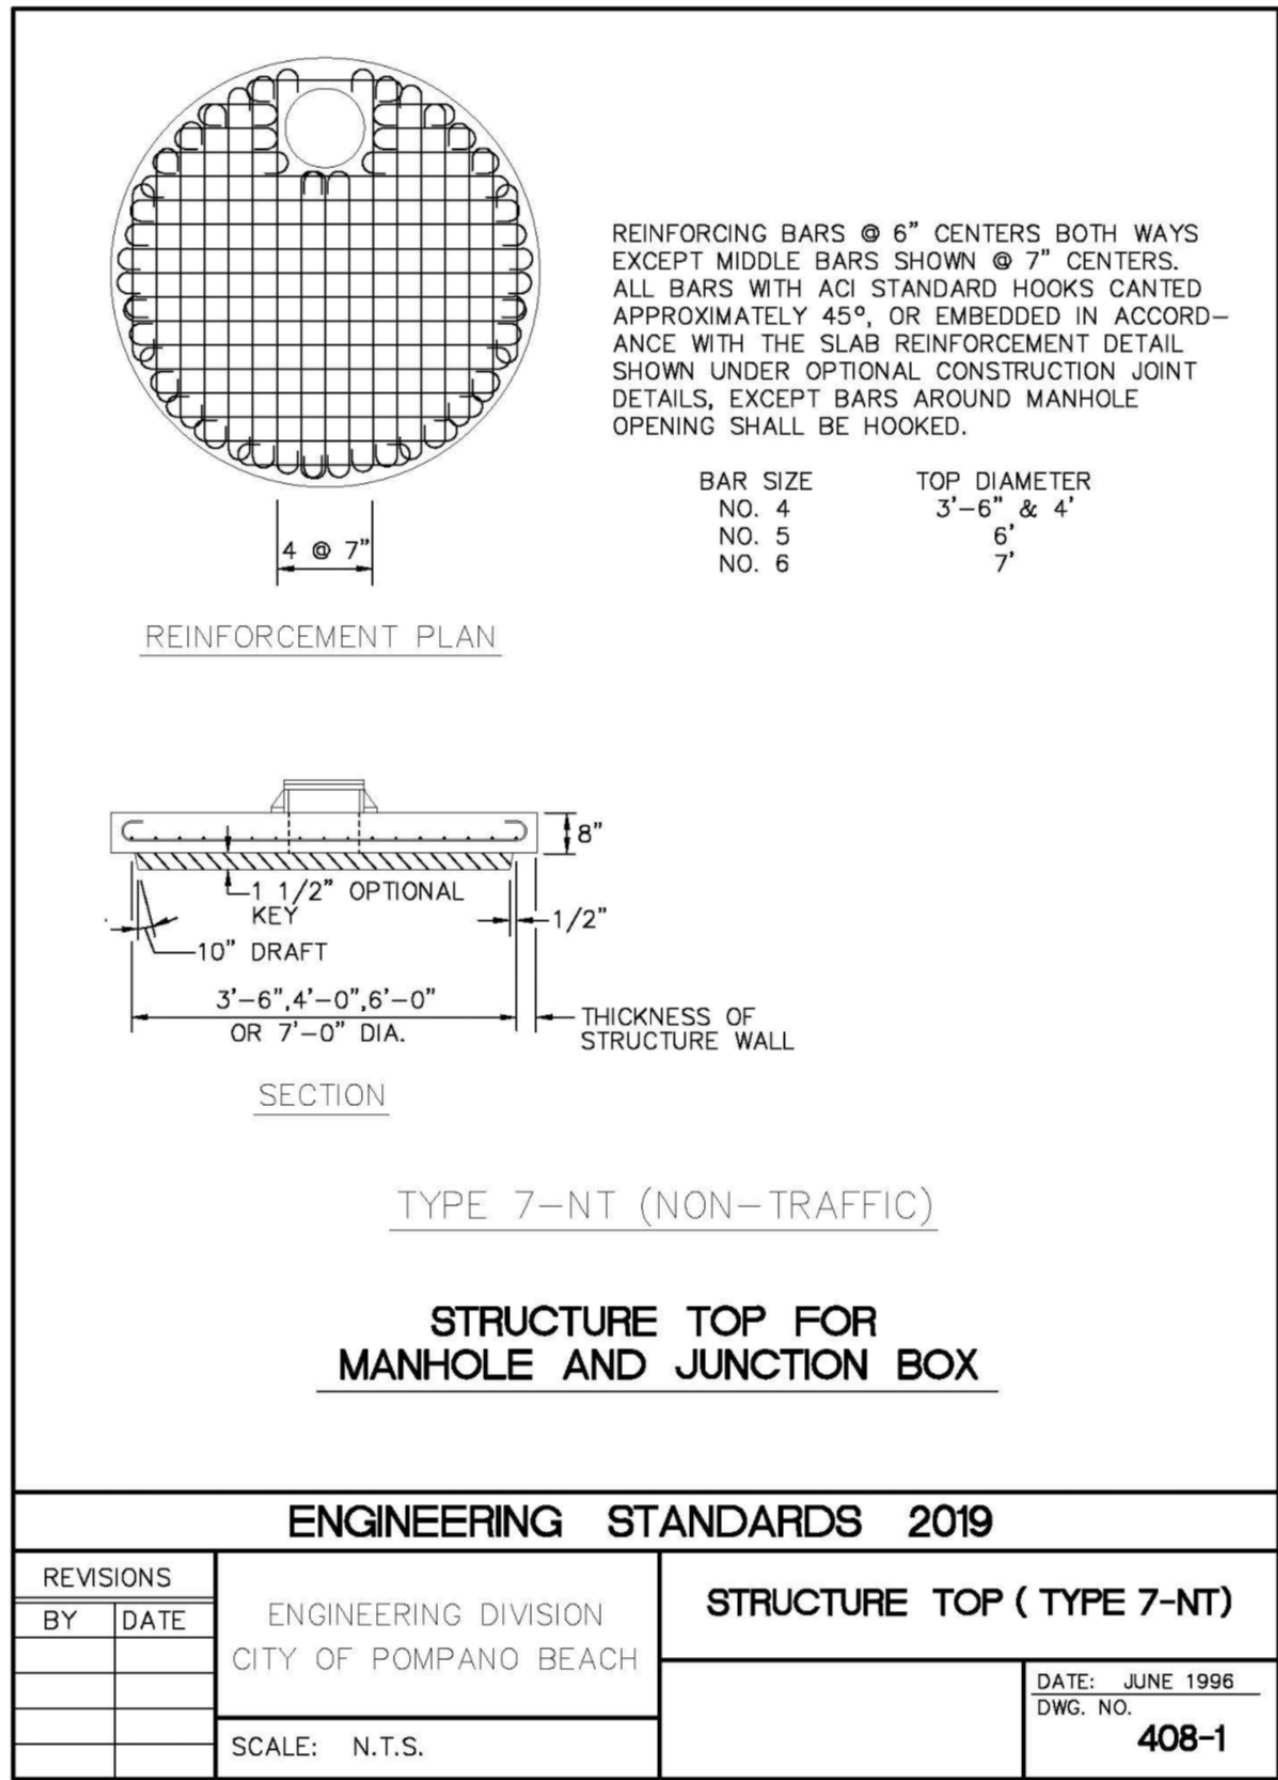

DESIGNED: WFI DATE: 01/2023
DRAWN: WFI DATE: 01/2023
CHECKED: DATE:
PUBLISHED: 2/22/2023, 10:26:18 AM

WINNINGHAM & FRADLEY, INC.
ENGINEERS • PLANNERS • SURVEYORS
111 N.E. 44th STREET, OAKLAND PARK, FL 33334 954-771-7440 FAX 954-771-0298 www.winfrad.com

PALM AIRE TENNIS CENTER
RWB / LINARES ARCHITECTURE

CITY OF POMPAÑO BEACH
STANDARD STORM DRAINAGE DETAILS

Digitally signed
by Bealinda M Pell
DN: c=US,
o=Florida,
dnQualifier=A014
10D0000017FB6C
8143E00037A12,
cn=Bealinda M
Pell
Date: 2023.02.22
10:39:36 -05'00'



Know what's below.
Call before you dig.

PZ23-14000005
06/21/2023