




J:\City STANDARDS\2019 Standards Details\Water 1-2.dwg, 11/2/2019 2:40:34 PM

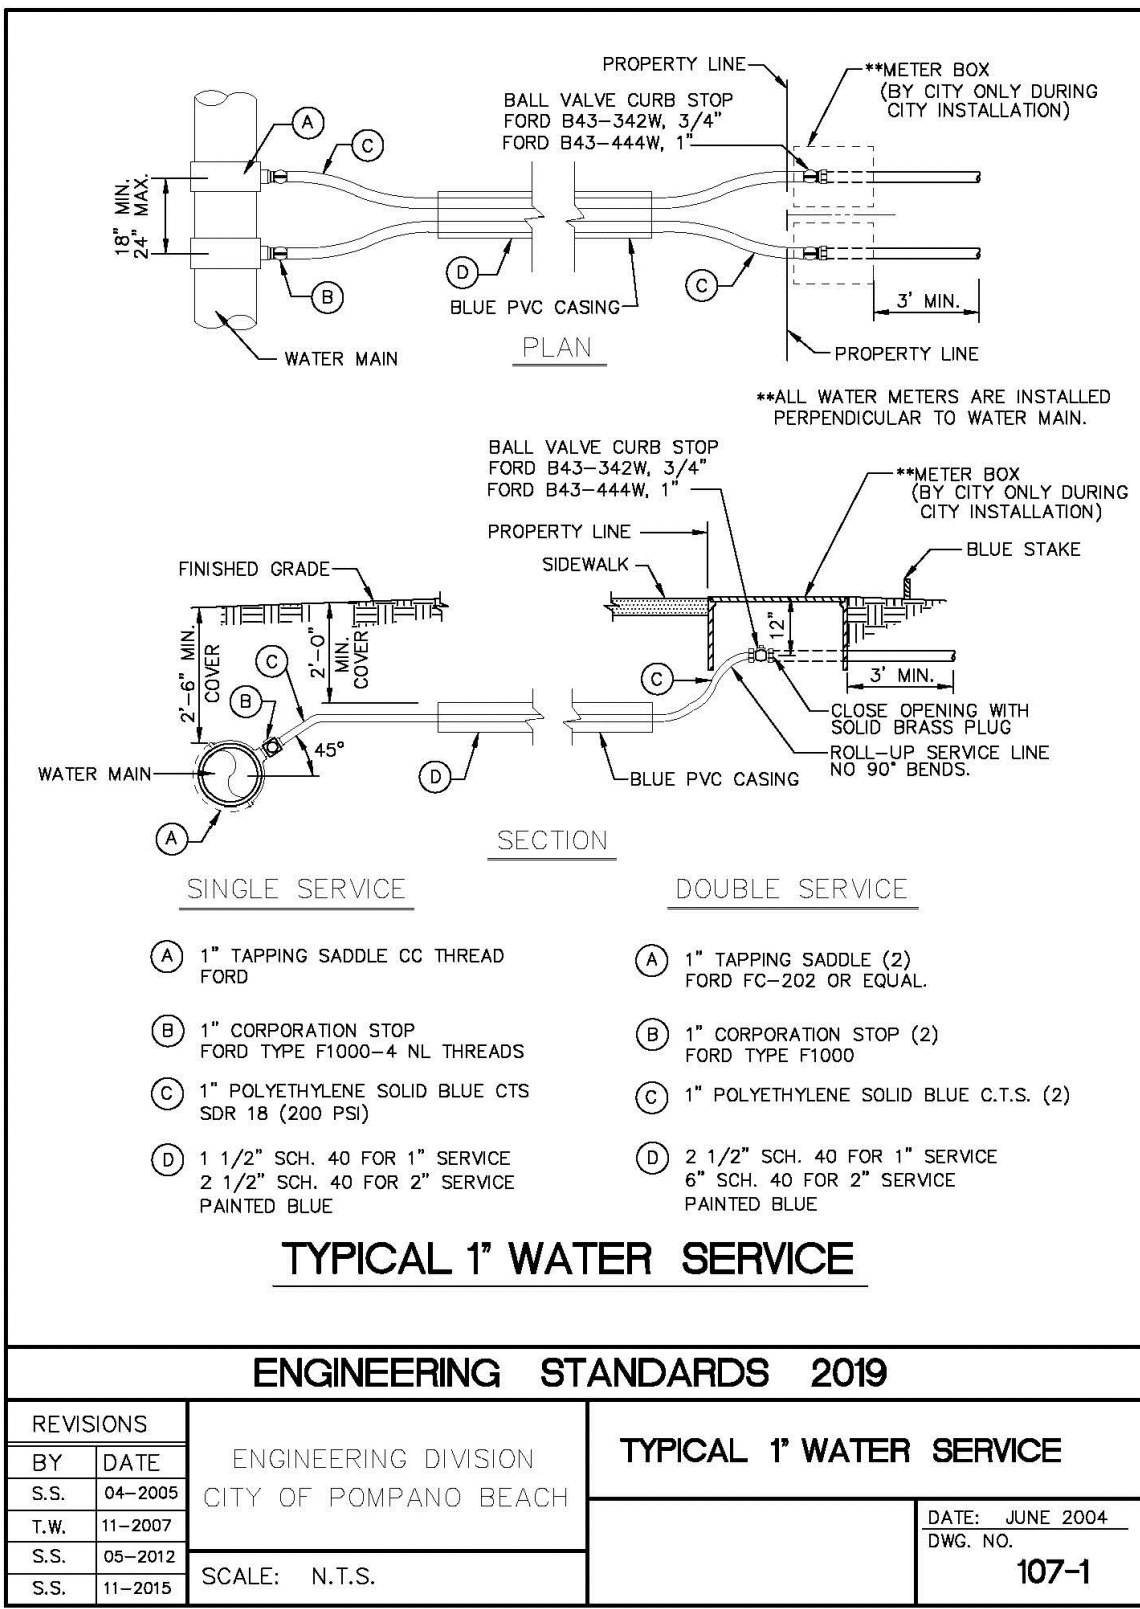


J:\City STANDARDS\2019 Standards Details\Water 1-3.dwg, 11/2/2019 2:48:59 PM

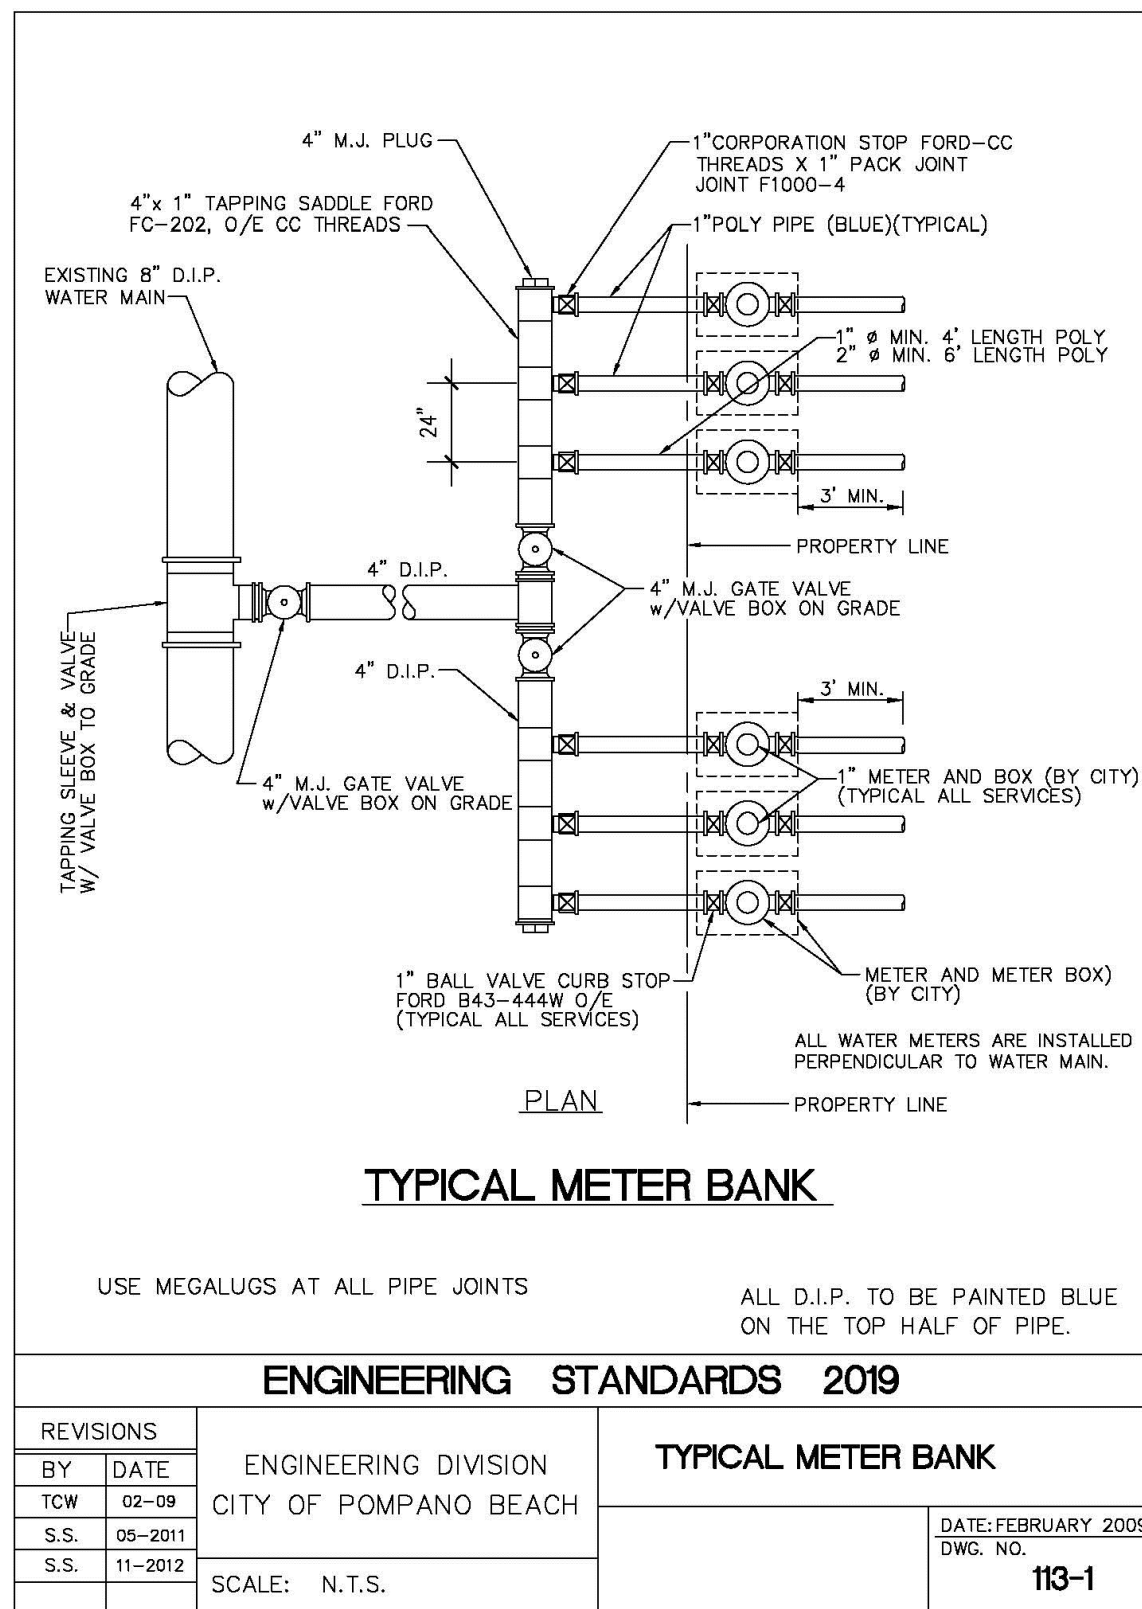


J:\City STANDARDS\2019 Standards Details\Sanitary 2-1.dwg, 11/2/2018 1:56:27 PM

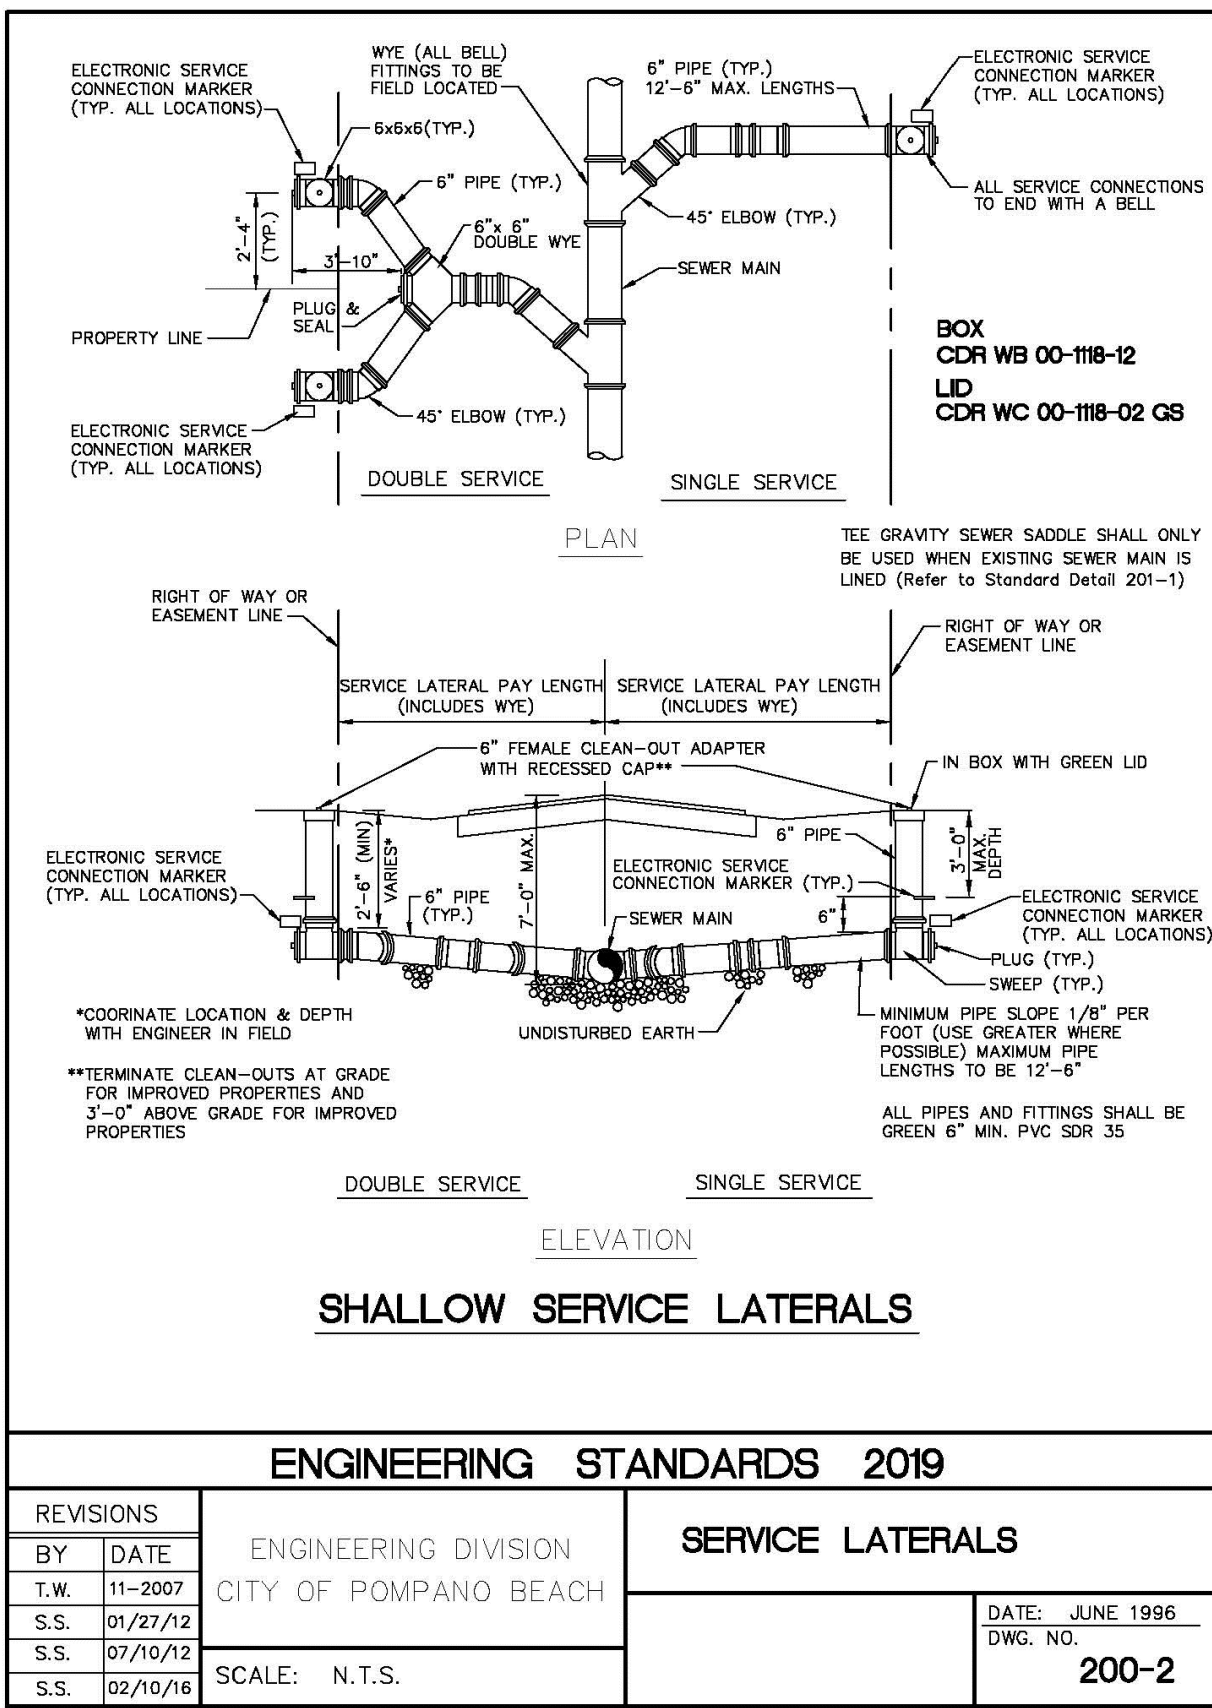


J:\City STANDARDS\2019 Standards Details\Water 1-2.dwg, 11/2/2018 2:39:51 PM

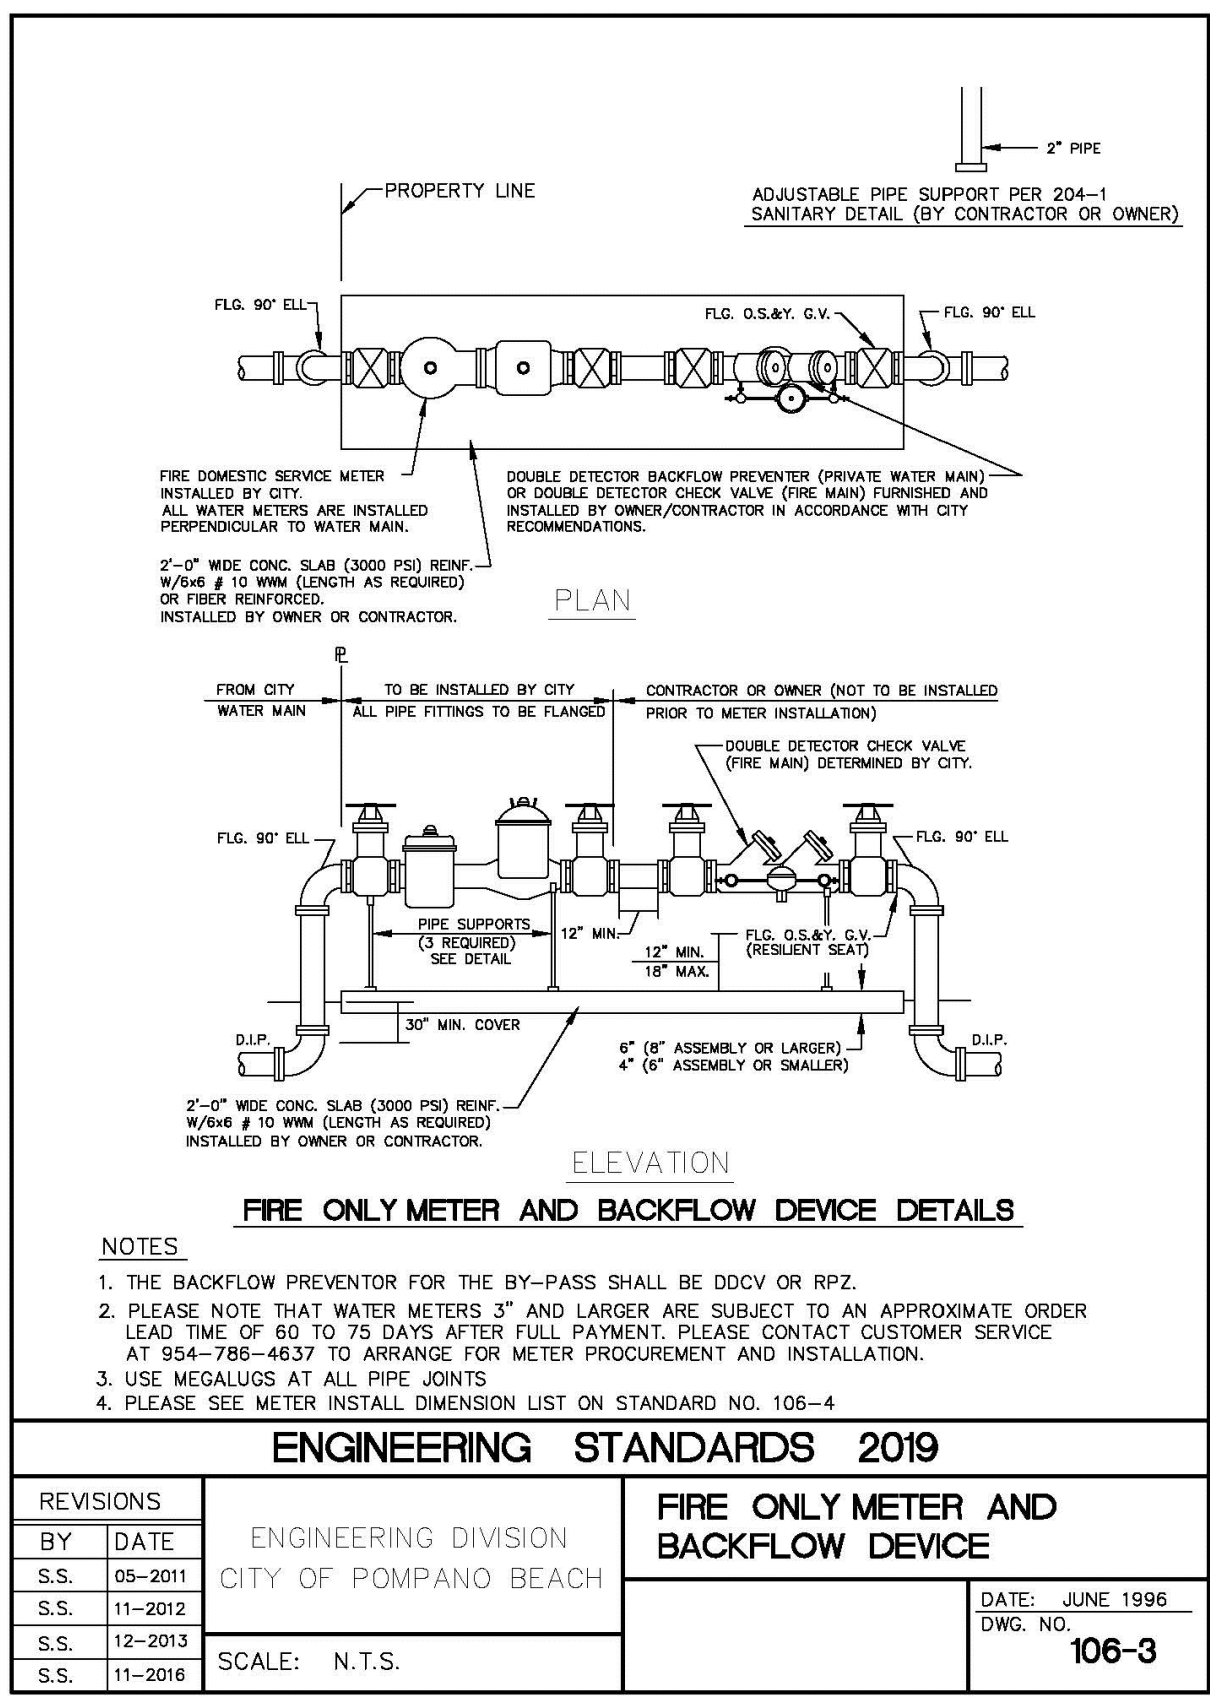

J:\City STANDARDS\2019 Standards Details\Water 1-2.dwg, 11/2/2018 2:42:06 PM

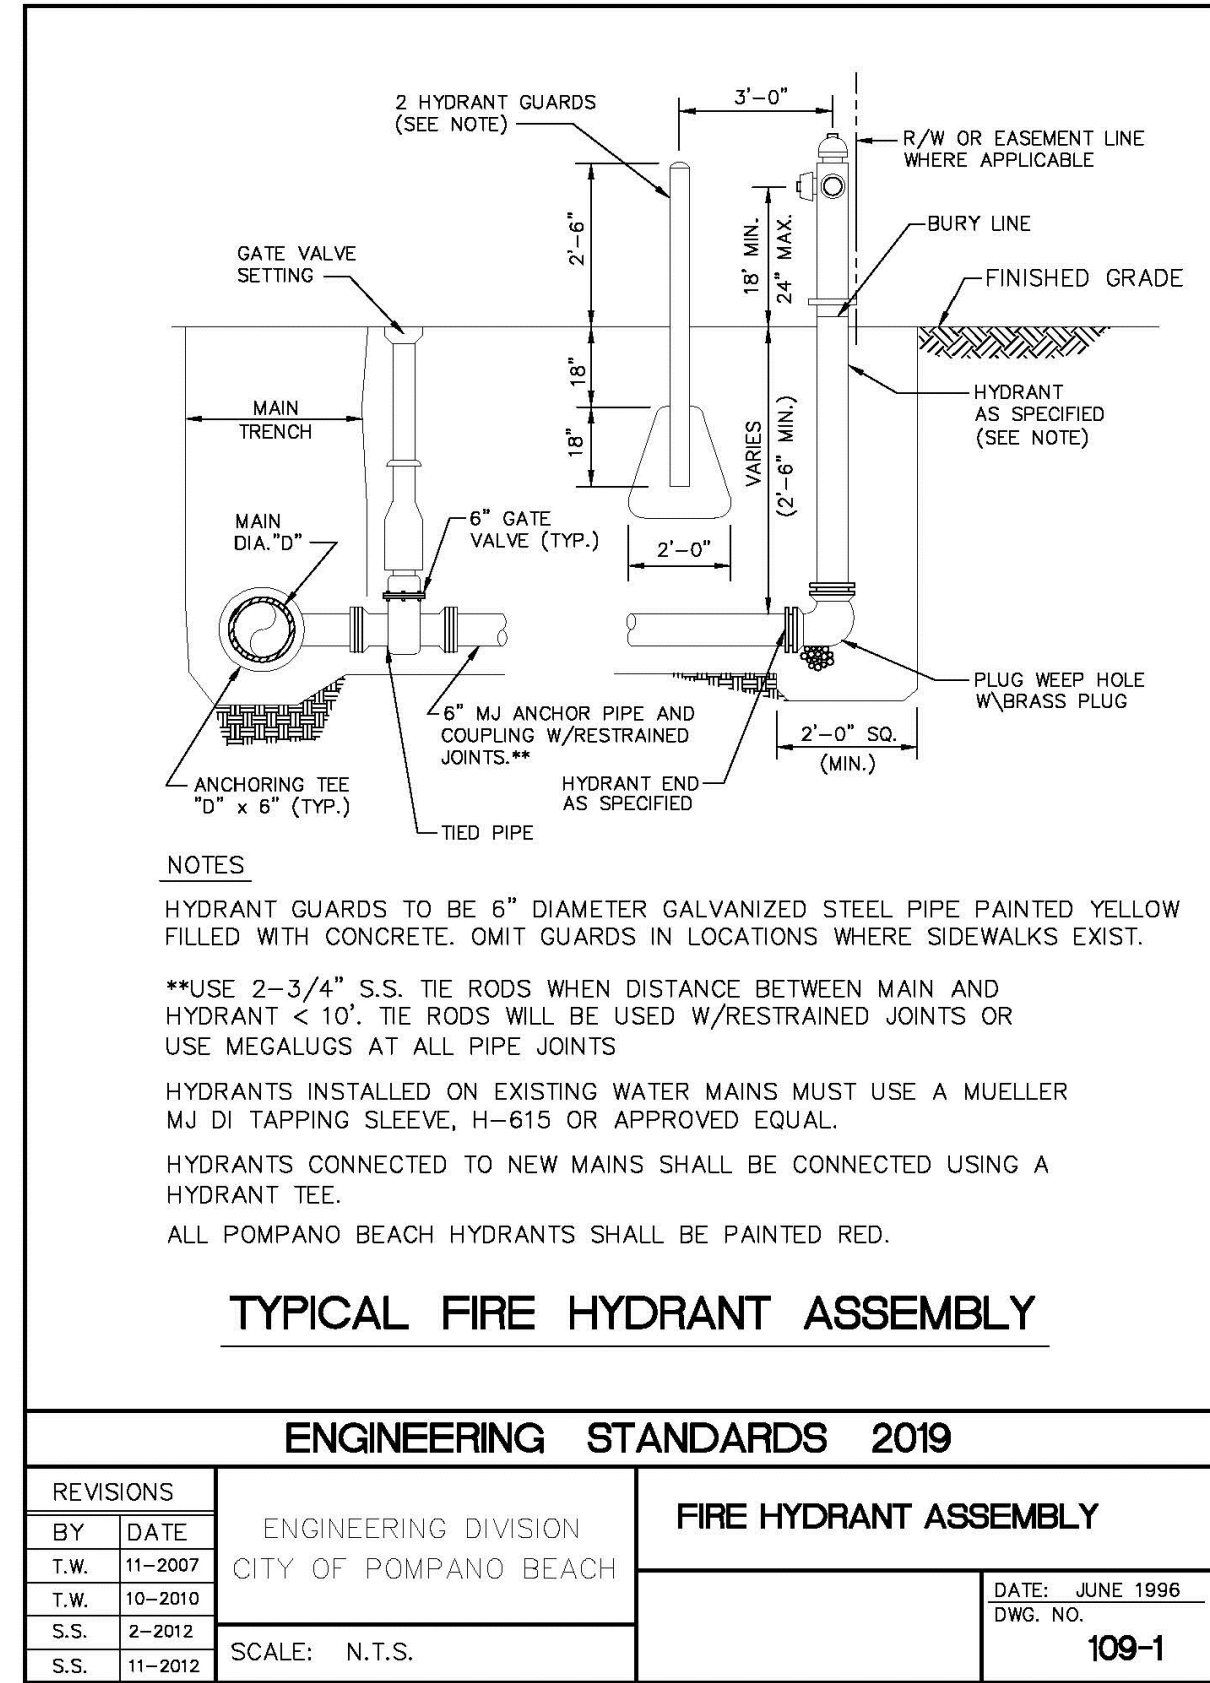

DN: c=US, o=AB ENGINEERS INC.
ou=A01410C0000170D443842
10000E58E, cn=MARVIN
ABARCA
Date: 2021.02.12 15:06:02 -05'00'

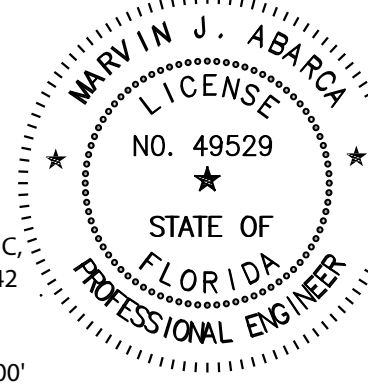


MARVIN J. ABARCA
P.E. No. 49529

2-12-2021

WARNING:
THIS DRAWING IS THE PROPERTY OF
AB ENGINEERS, INC. AND IS NOT TO
BE REPRODUCED IN WHOLE OR IN
PART WITHOUT THE EXPRESS
WRITTEN PERMISSION OF SAME.

REVISIONS
REV 1 11-25-20
CITY COMMENTS

AB ENGINEERS, INC.
ENGINEERING PLANNING INSPECTIONS
CERTIFICATE No. EE-7894
15315 NW 60 Ave Suite C, MIAMI LAKES FL 33014
PHONE: (786) 452 7313
mavin@abengineers.net

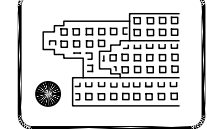

WATER & SEWER DETAILS 1/2
NEW MULTIFAMILY BUILDING (8 UNITS)
BRANESP REALTY VENTURES LLC

DRAWING NAME :
PROJECT :
PREPARED FOR :
DESIGNED : MARVIN ABARCA
DRAWN : JHOMARE BELMONT
SCALE : INDICATED
SHEET : 3
WS-2
OF 4 SHEETS
DATE : 06-22-20
PROJ. :