




INSET 1

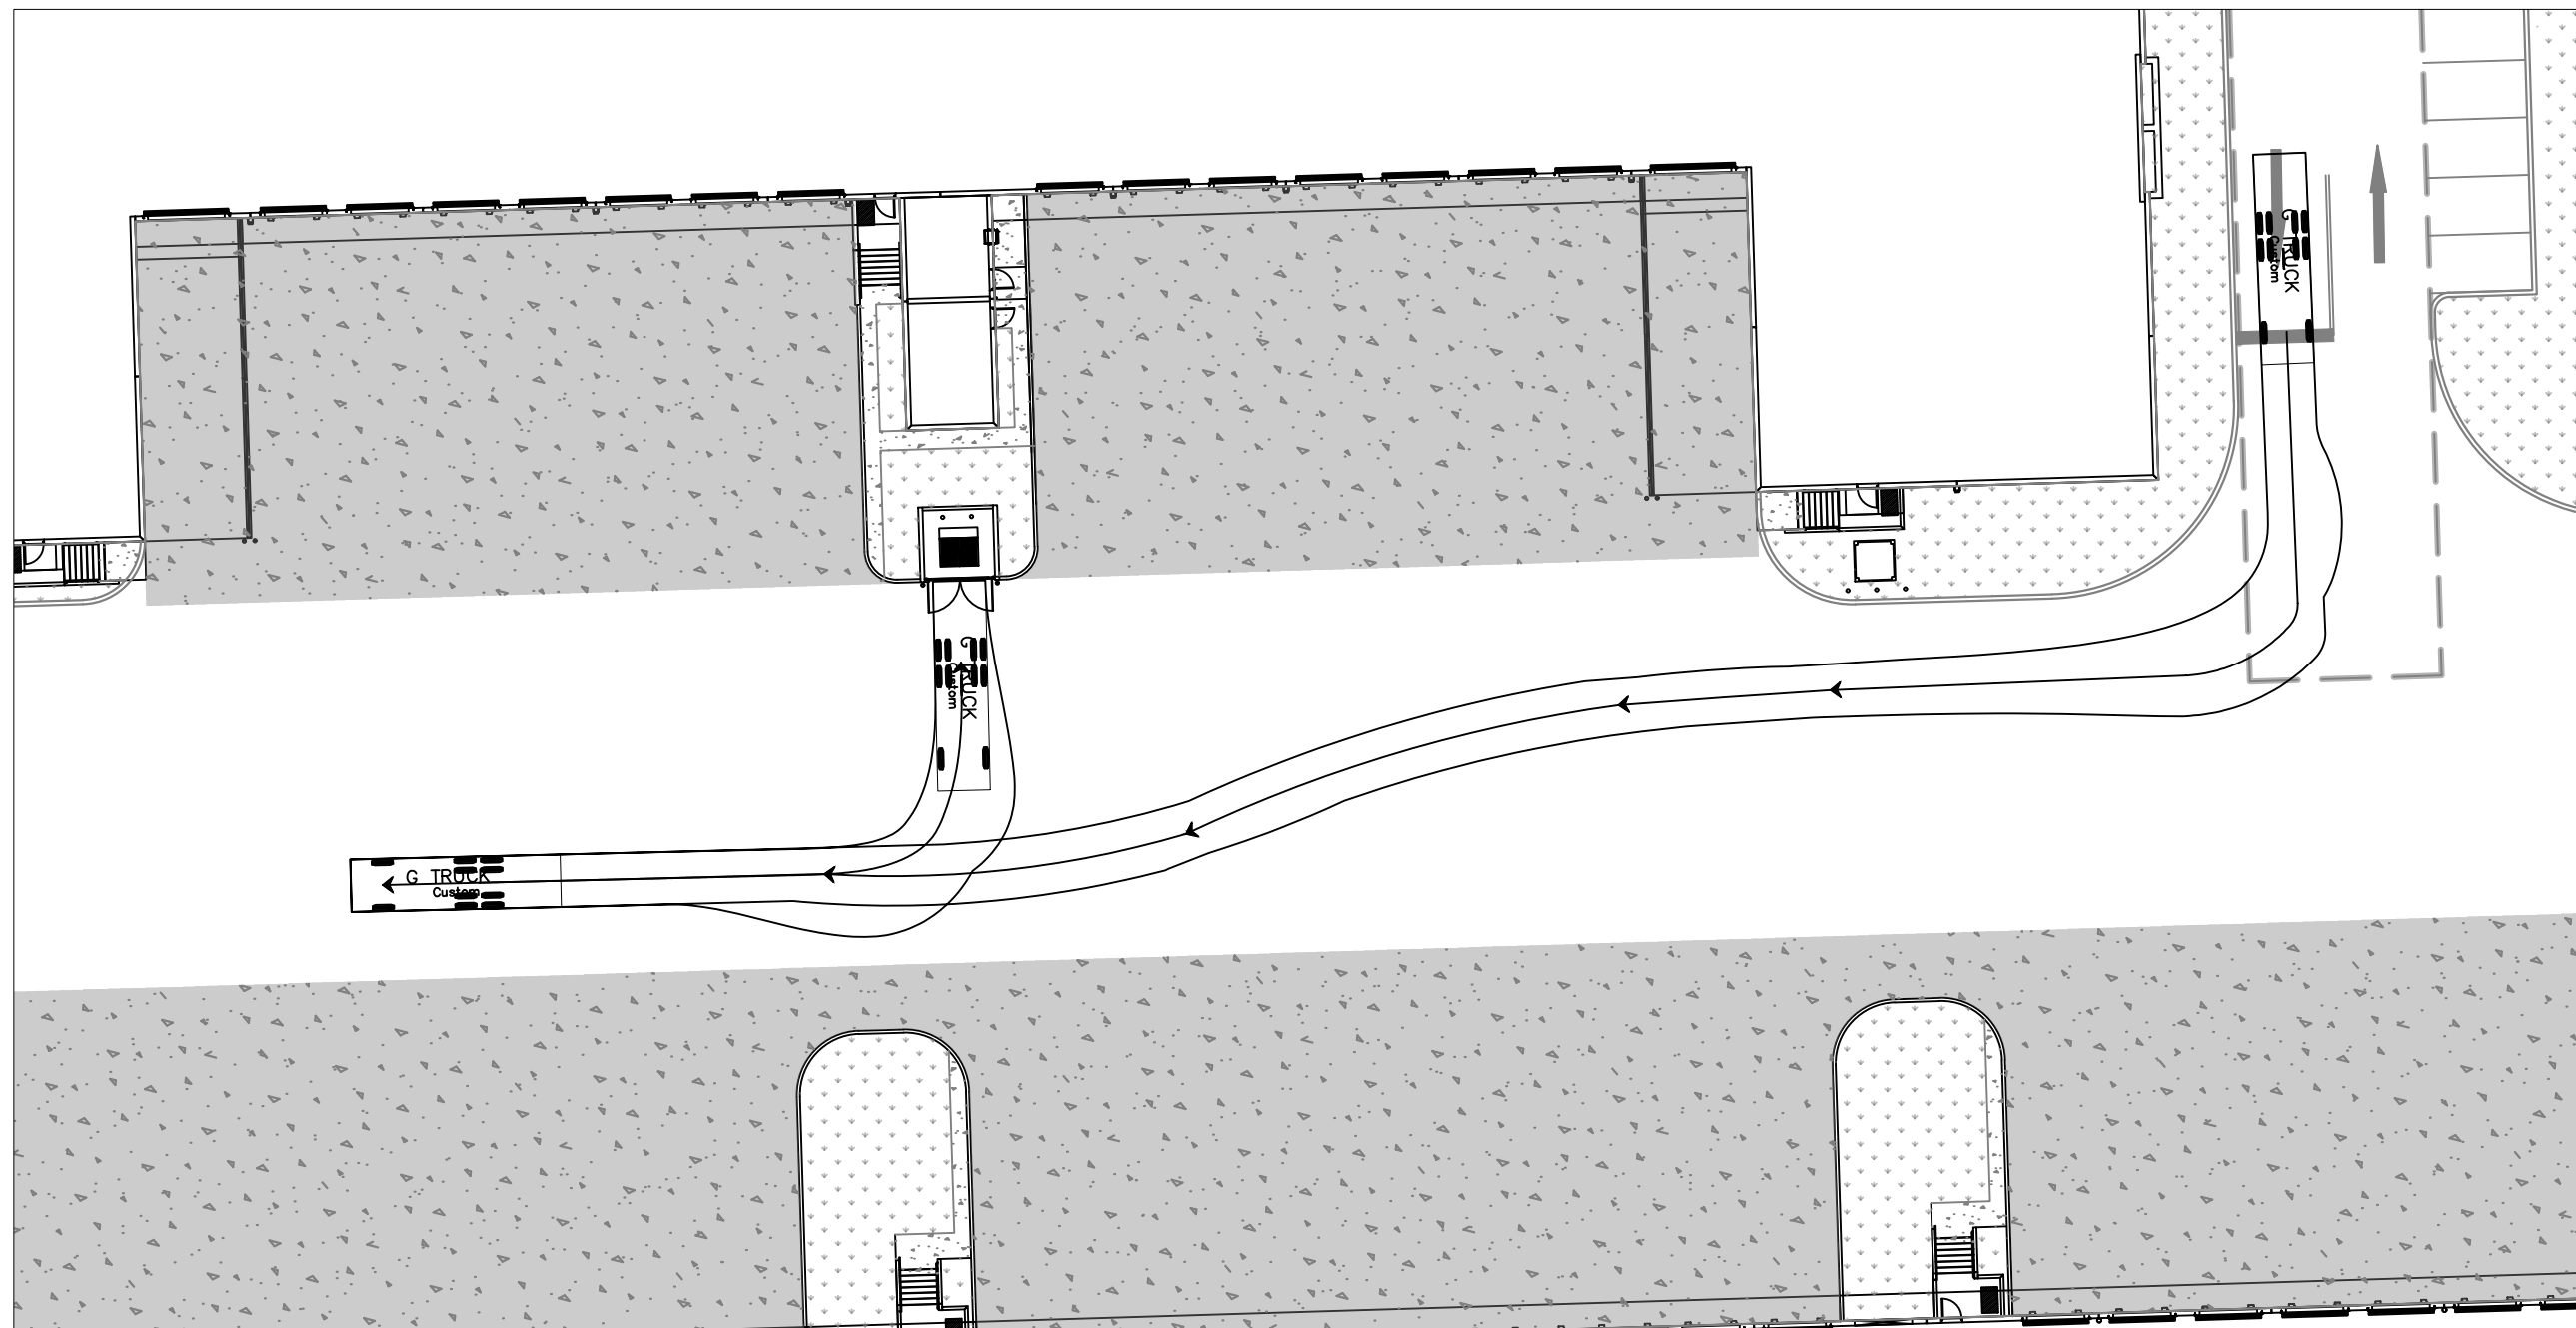

INSET 2

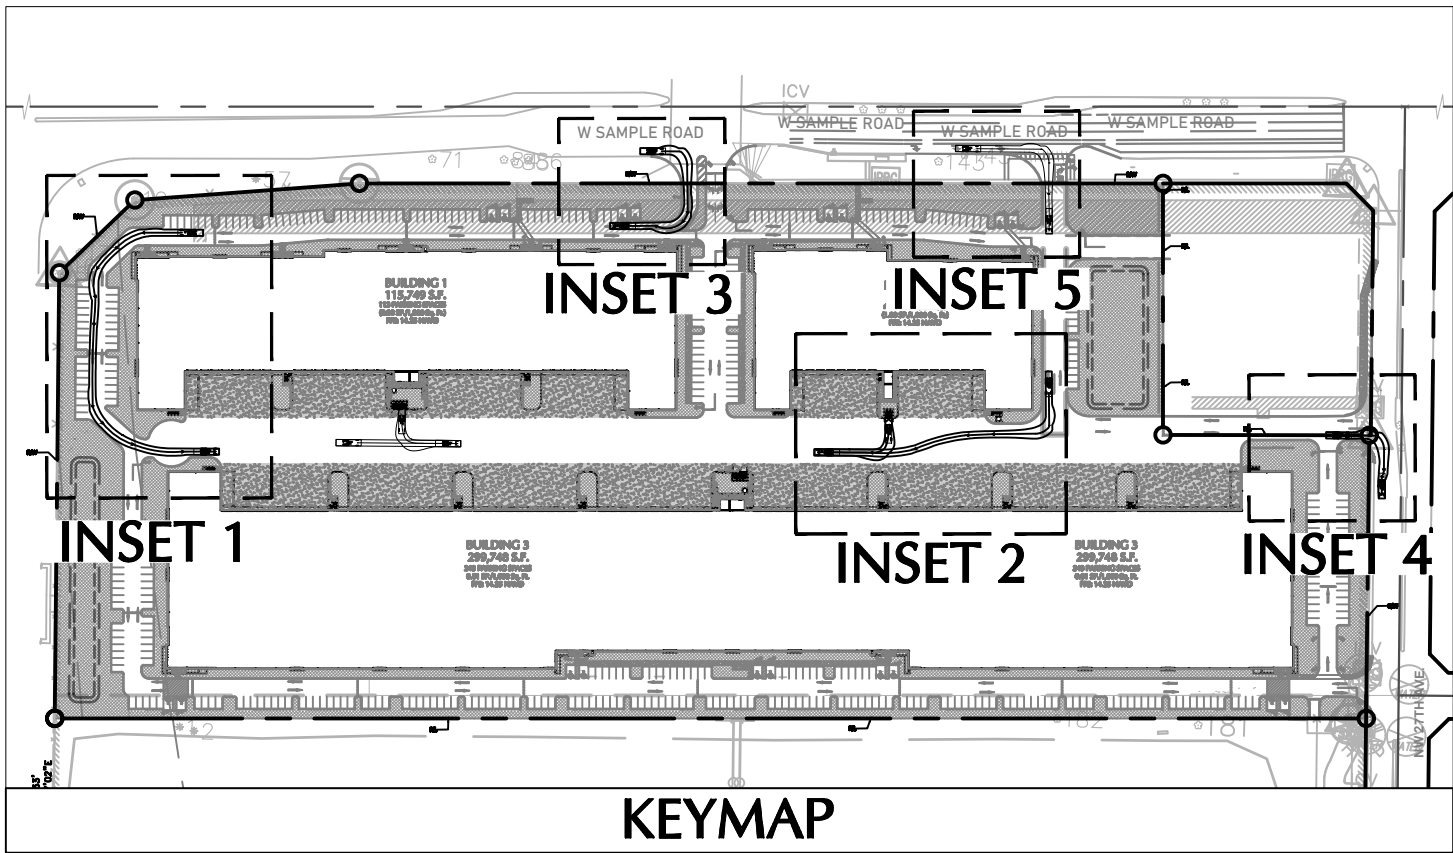


KEYMAP

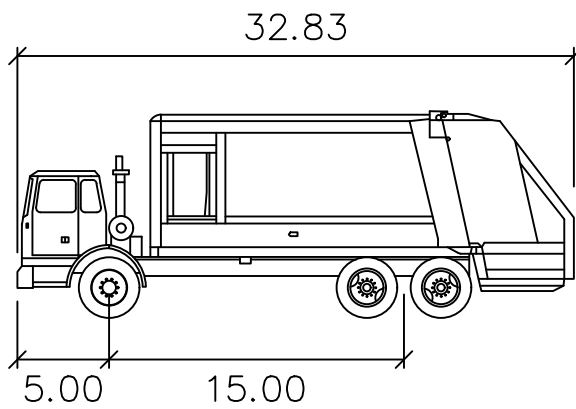


G TRUCK


Width	: 8.20
Track	: 7.84
Lock to Lock Time	: 6.0
Steering Angle	: 41.8

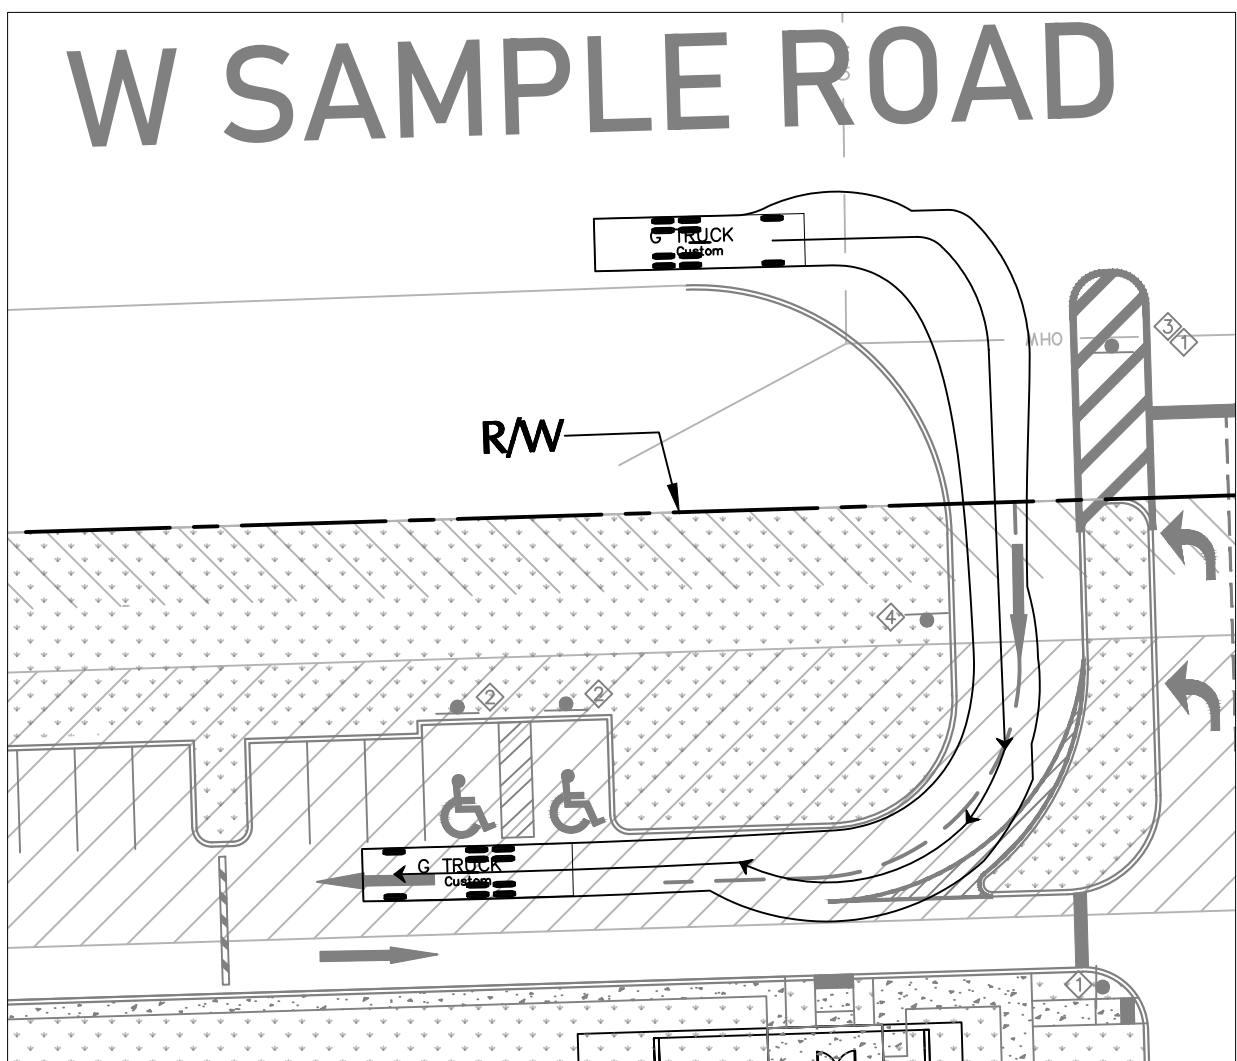

INSET 3

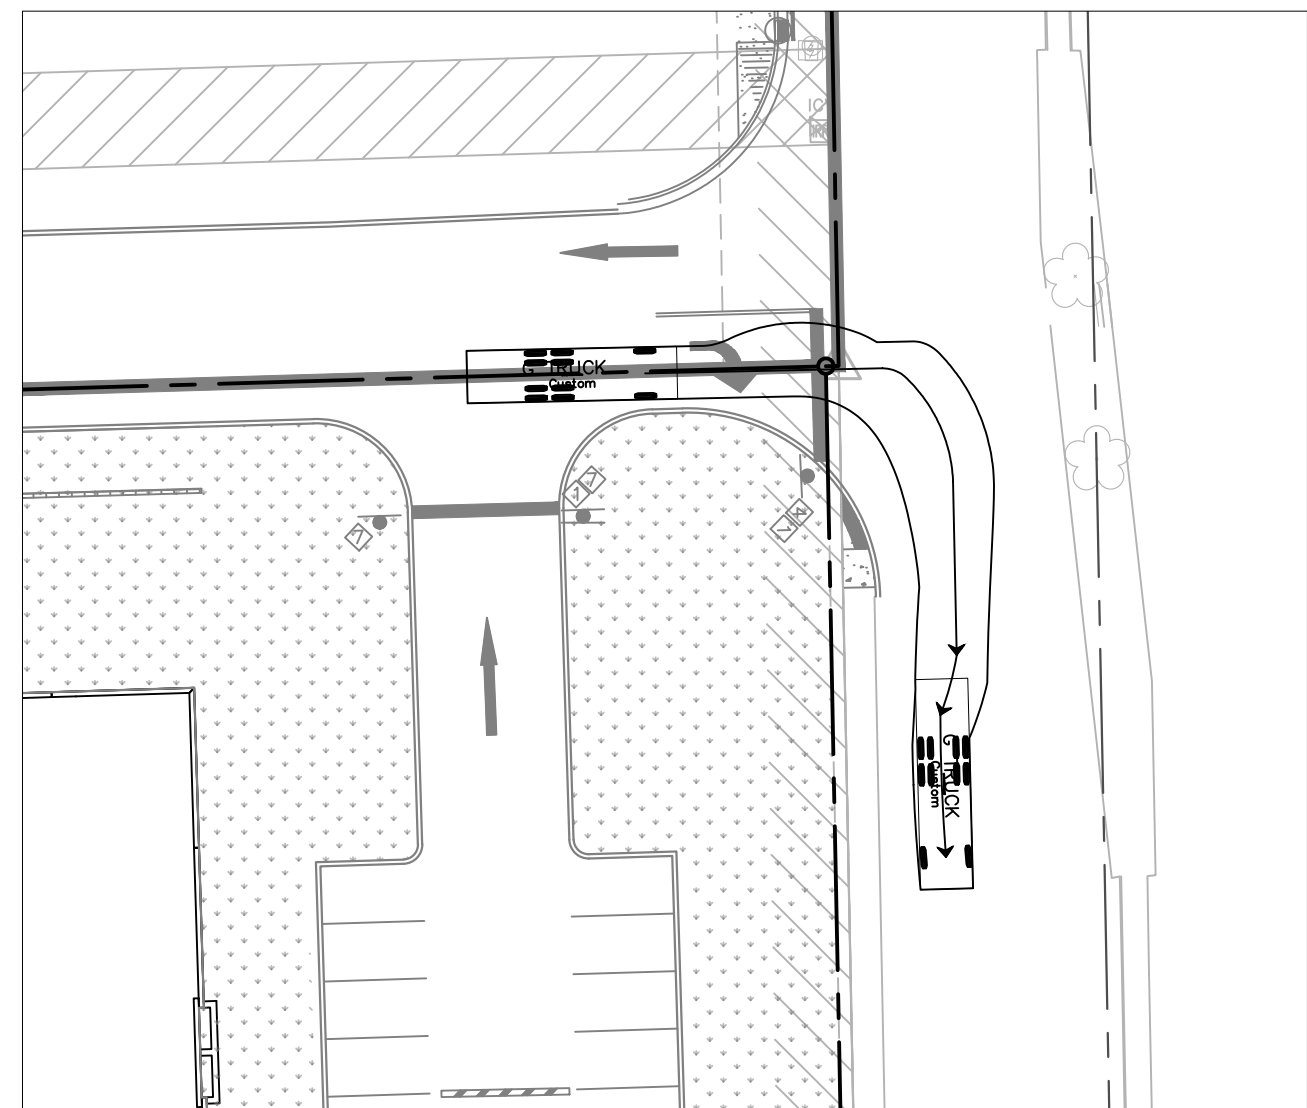

INSET 4

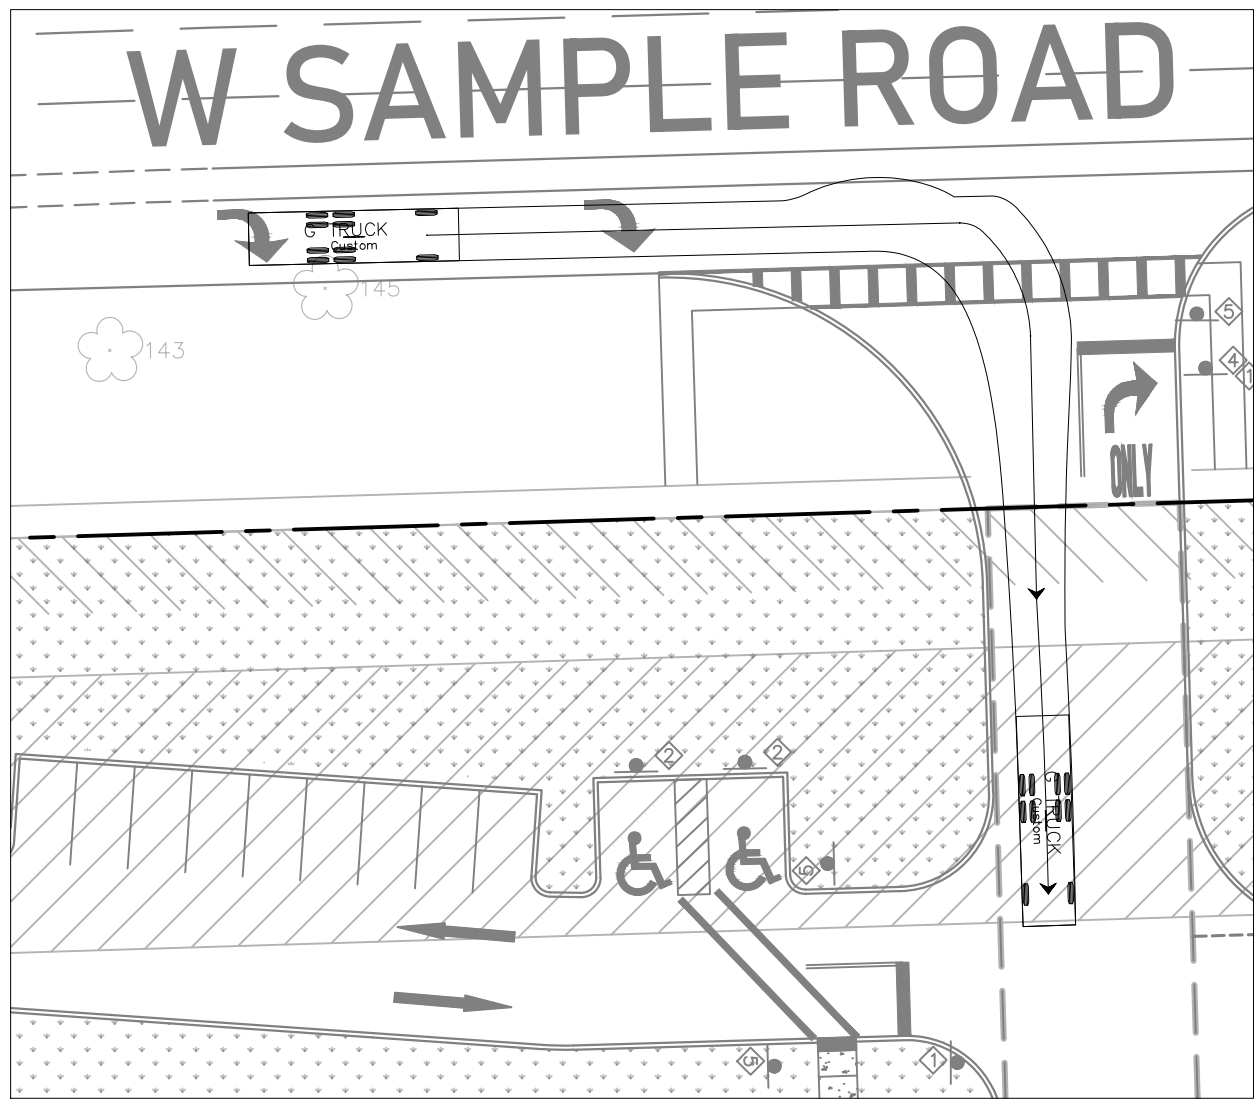

INSET 5

Date	Description	No.
REVISIONS		
<div></div>		<div><div>This item has been digitally signed and sealed by Michael Carr, P.E. on the date adjacent to the seal.</div><div>Printed Copies of this document are not considered signed and sealed and the signature must be verified on any electronic copies.</div></div>
Signature	DATE SIGNED	
MICHAEL CARR PROFESSIONAL ENGINEER FL Lic. No. 72424		
LANGAN Langan Engineering and Environmental Services, LLC 110 East Broward Boulevard, Suite 1500 Fort Lauderdale, FL 33301 T: 954.320.2100 F: 954.320.2101 www.langan.com FL CERTIFICATE OF AUTHORIZATION NO. 00006601/LB8172/LB8198		
Project		
FESTIVAL INDUSTRIAL		
POMPANO BEACH BROWARD COUNTY FLORIDA		
Drawing Title		
GARBAGE TRUCK CIRCULATION PLAN		
Project No.		Drawing No.
330134201		SP-6.0
Date JANUARY 2025		
Drawn By JAM		
Checked By PZ24-12000024 MPC		

P&Z

PZ24-12000024

09/24/2025

08/27/2025