

FTP-20-06		
2" RADII 3/8" BORDER		
1" SERIES C LEGEND		
COLOR	TOP	BOTTOM
BACKGROUND	BLUE	WHITE
LEGEND AND BORDER	WHITE	BLACK
1" RADII 3/8" BORDER		
1" SERIES C LEGEND		
COLOR		
BACKGROUND	WHITE	
LEGEND AND BORDER	BLACK	

## ACCESSIBLE PARKING SPACE DETAIL

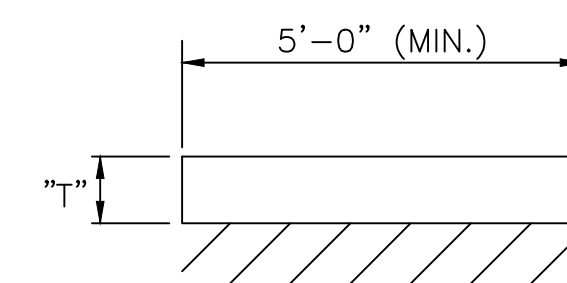


TABLE OF SIDEWALK JOINTS	
TYPE	LOCATION
"A"	P.C. P.T. OF CURVES & WHERE SIDEWALK ABUTS CONCRETE DRIVEWAY.
"B"	5'-0" CENTER TO CENTER ON SIDEWALKS
"C"	WHERE SIDEWALK ABUTS CONCRETE CURBS, DRIVEWAYS, AND SIMILAR STRUCTURES.



1'-0"X 1'-6"X.080 SIGN WITH SYMBOL OF ACCESSIBILITY. SIGN TO READ "PARKING BY DISABLED PERMIT ONLY". BOLT TO STEEL TUBE WITH 1/2"X4" A307 STAINLESS PLATED BOLTS, NUTS AND WASHERS

2"x2"x1/8" STEEL TUBE EXTENDED INTO CONCRETE FILLED PIPE 2'-0". PROVIDE WELDED WATERTIGHT CAP. PAINT PA6. #0118 BLACK COFFEE.

PAINT PIPE BASE YELLOW

FINISHED FLOOR OR GROUND SURFACE

12"

18"

66" (1676)


12" CONCRETE

VEHICLE OF DISABLED PERSONS ONLY  
NO OTHER VEHICLES  
EXCEPT AS NOTED

ACCESSIBLE PARKING SPACE SIGN

N.T.S.

### TYPICAL FOOTING SECTION DIAGRAM

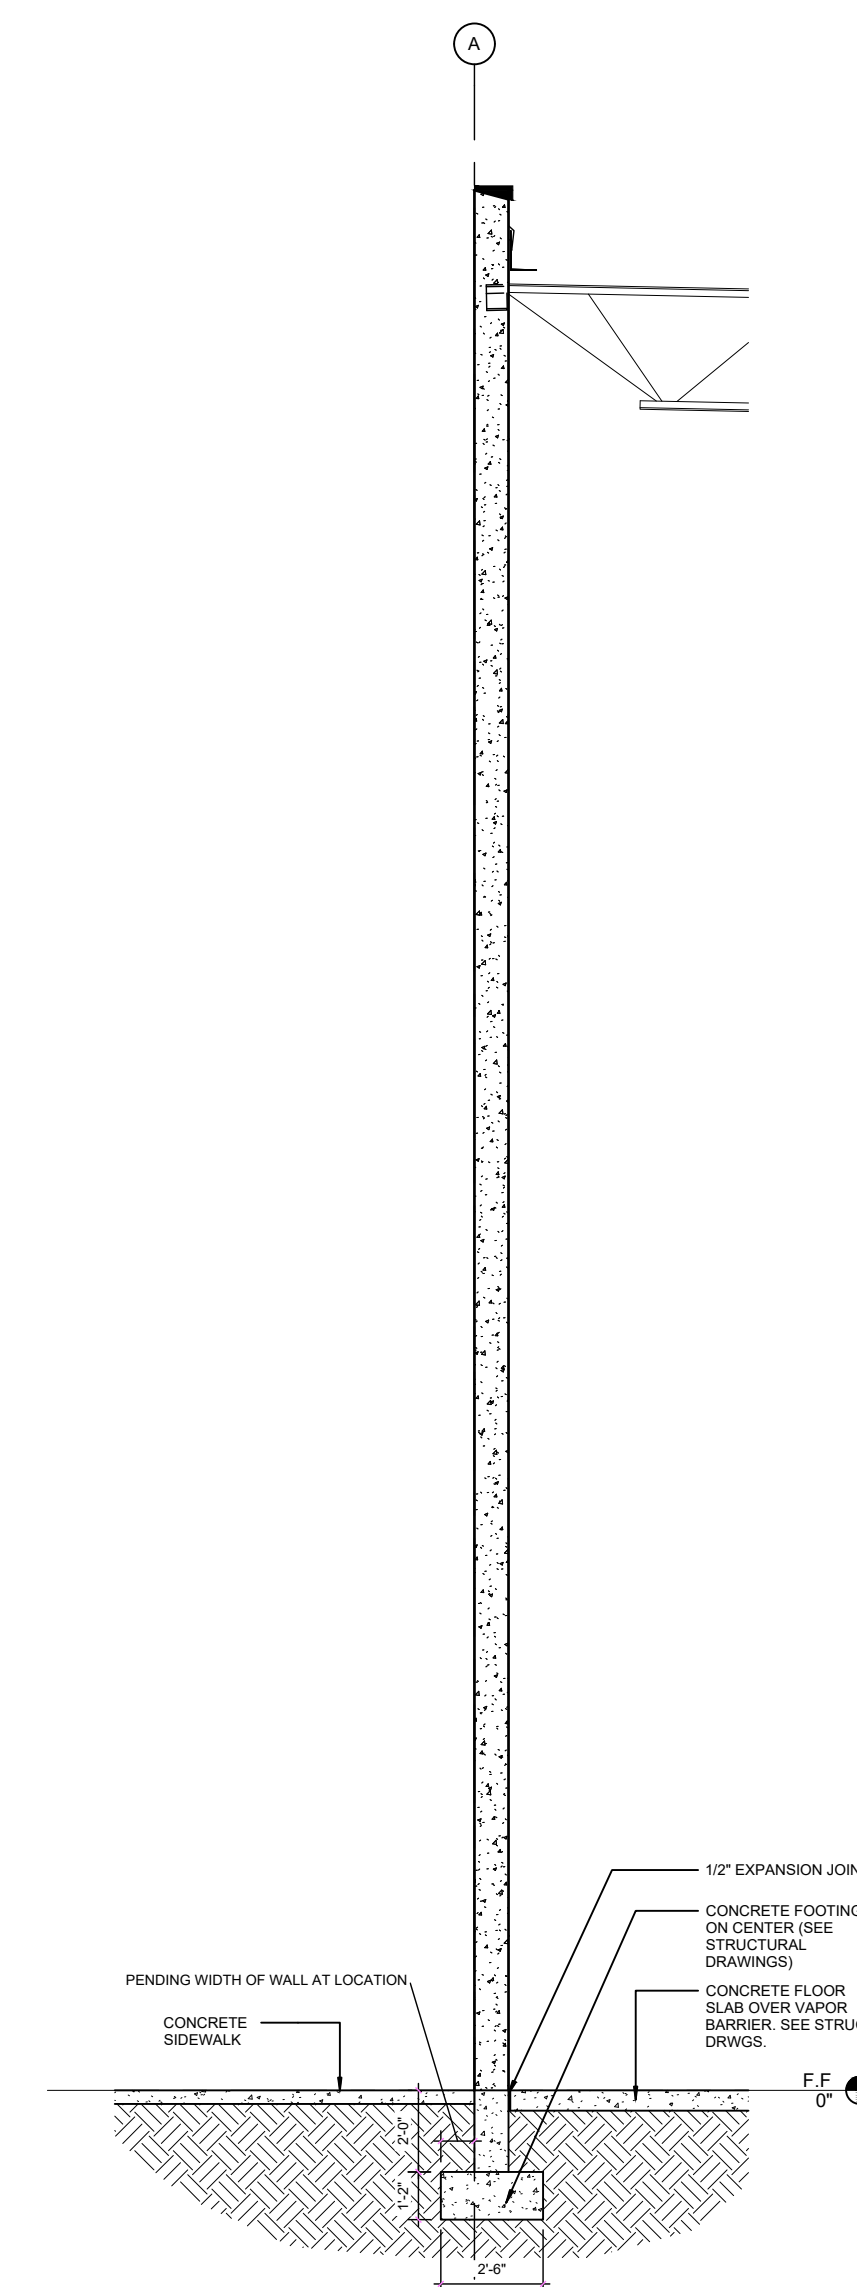

### TYPICAL FOOTING SECTION DIAGRAM

**MICHAEL P. CARR**  
LICENSE  
No. 72424