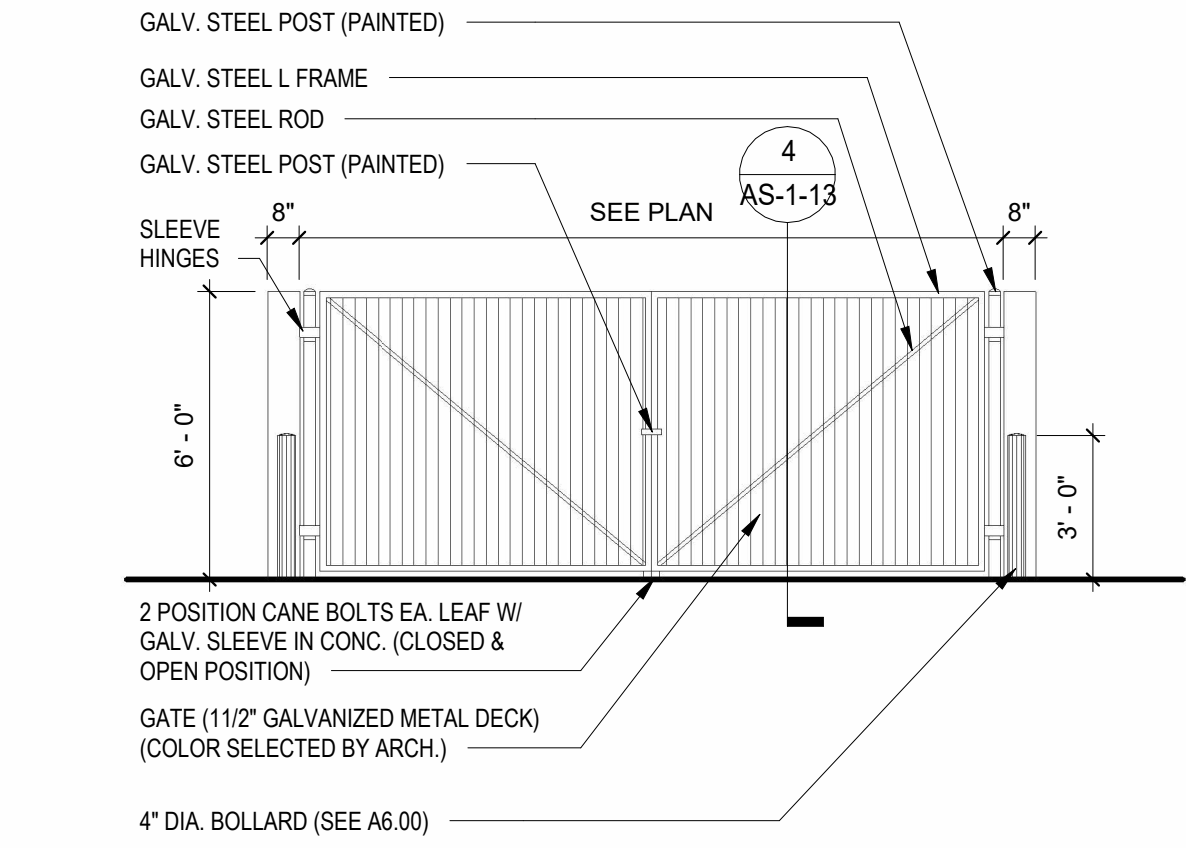
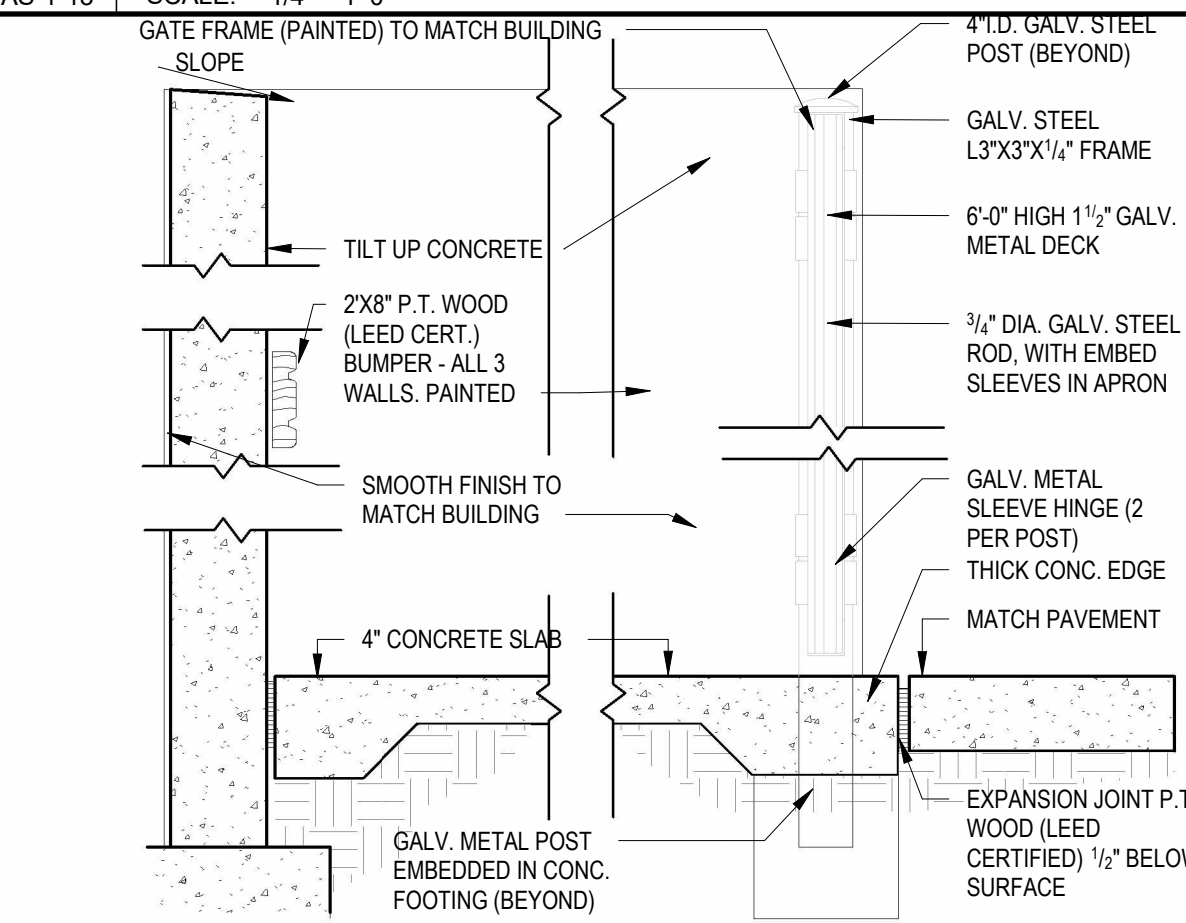
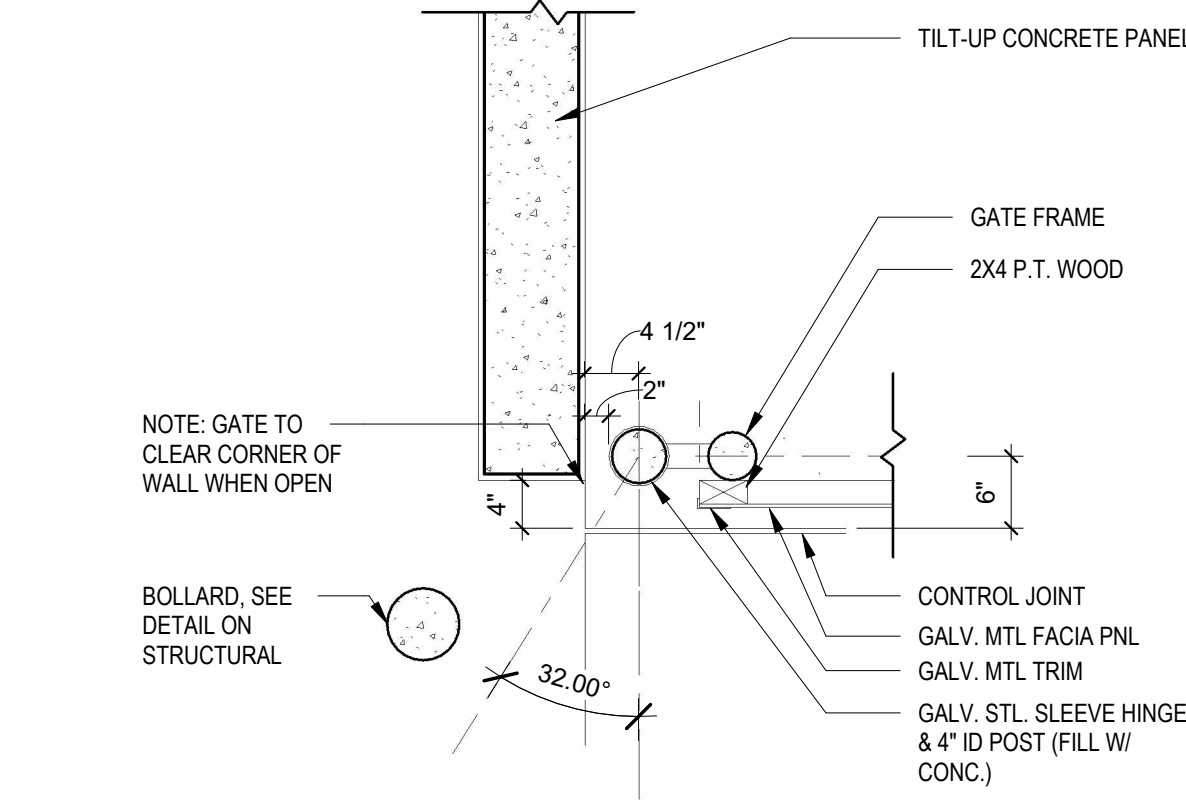
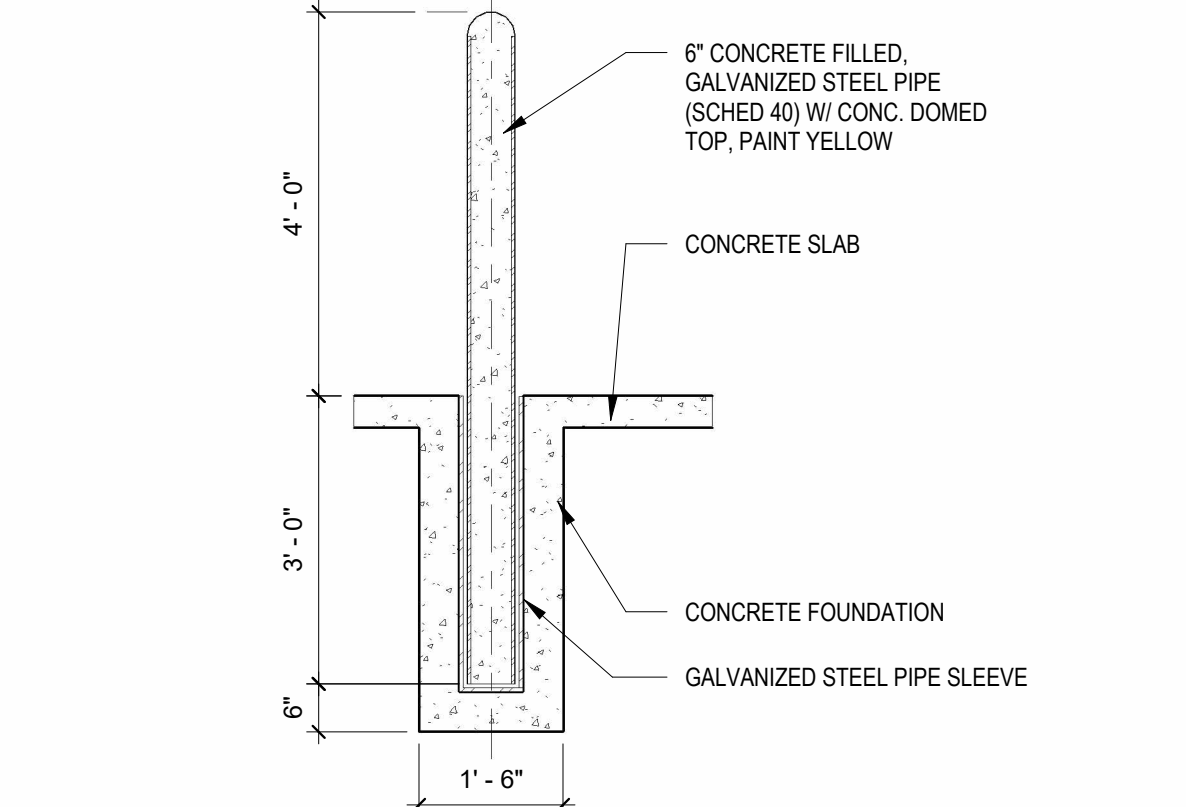
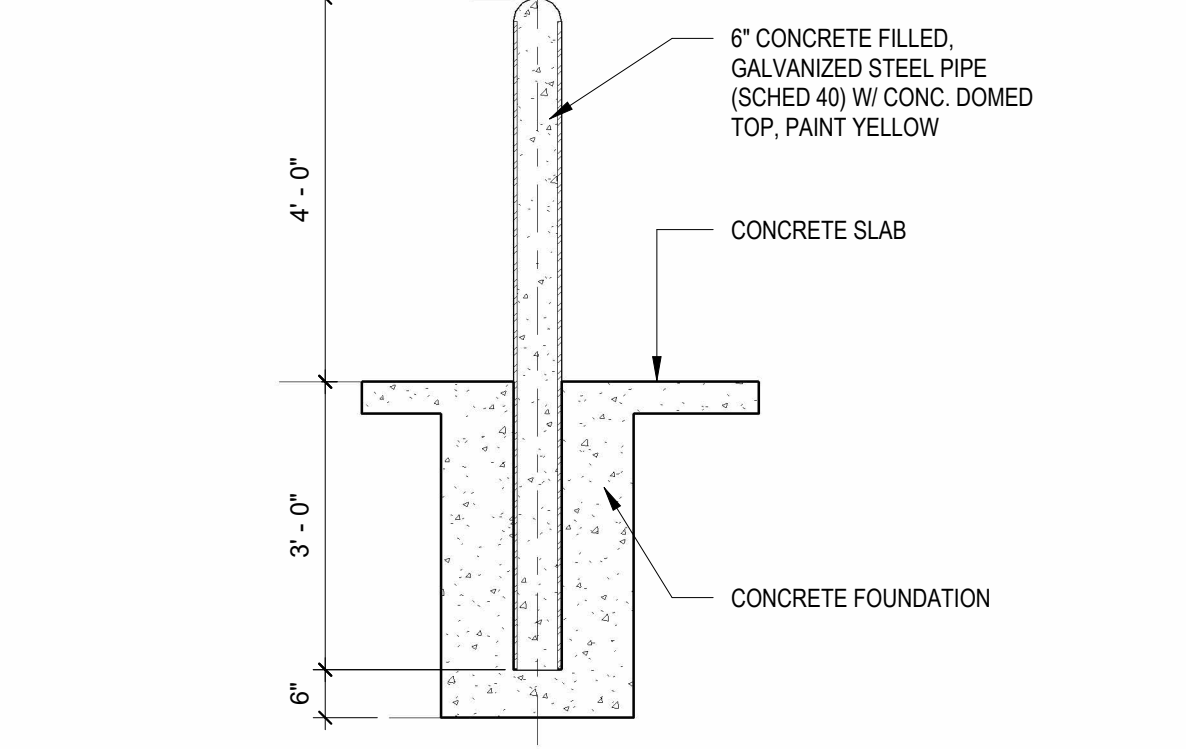
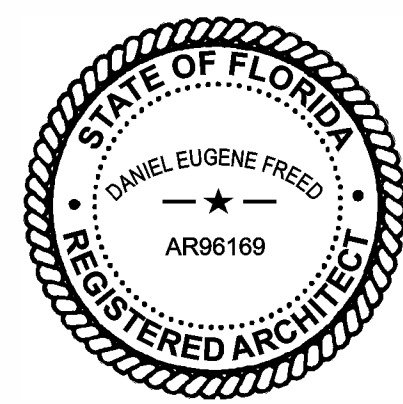


6	5	4	3	2	1		CLIENT FOUNDRY COMMERCIAL
						<p>5 DUMPSTER ELEVATION</p> <p>AS-1-13 SCALE: 1/4" = 1'-0"</p> 	
						<p>4 DUMPSTER SECTION</p> <p>AS-1-13 SCALE: 3/4" = 1'-0"</p> 	
						<p>3 DUMPSTER POST DETAIL</p> <p>AS-1-13 SCALE: 3/4" = 1'-0"</p> 	
						<p>2 BOLLARD REMOVABLE</p> <p>AS-1-13 SCALE: 1/2" = 1'-0"</p> 	
						<p>1 BOLLARD</p> <p>AS-1-13 SCALE: 1/2" = 1'-0"</p>	
6	5	4	3	2	1		COPYRIGHT This drawing has been prepared solely for the intended use, thus any reproduction or distribution for any purpose other than authorized by Arcadis is forbidden. Written dimensions shall have precedence over scaled dimensions. Contractors shall verify and be responsible for all dimensions and conditions on the job, and Arcadis shall be informed of any variations from the dimensions and conditions shown on the drawing. Shop drawings shall be submitted to Arcadis for general conformance before proceeding with fabrication.
6	5	4	3	2	1		ISSUES No. DESCRIPTION DATE
6	5	4	3	2	1		CONSULTANTS
6	5	4	3	2	1		ARCADIS 7000 N Federal Hwy - 2nd Floor Boca Raton FL 33437 USA tel 248 936 8000 www.arcadis.com
6	5	4	3	2	1		SEAL  CARLO MENDOZA
6	5	4	3	2	1		PROJECT FOUNDRY - FESTIVAL FLEA MARKET Pompano Beach, Florida
6	5	4	3	2	1		PROJECT NO: NEEDS PROJECT #
6	5	4	3	2	1		DRAWN BY: Author
6	5	4	3	2	1		CHECKED BY: Checker
6	5	4	3	2	1		APPROVED BY: Approver
6	5	4	3	2	1		2025/03/20
6	5	4	3	2	1		SHEET TITLE SITE DETAILS
6	5	4	3	2	1		SHEET NUMBER AS-1-13
6	5	4	3	2	1		ISSUE
6	5	4	3	2	1		SCALE CHECK