



A
B
C
D
E
F


Project No. 330134201
LANGAN

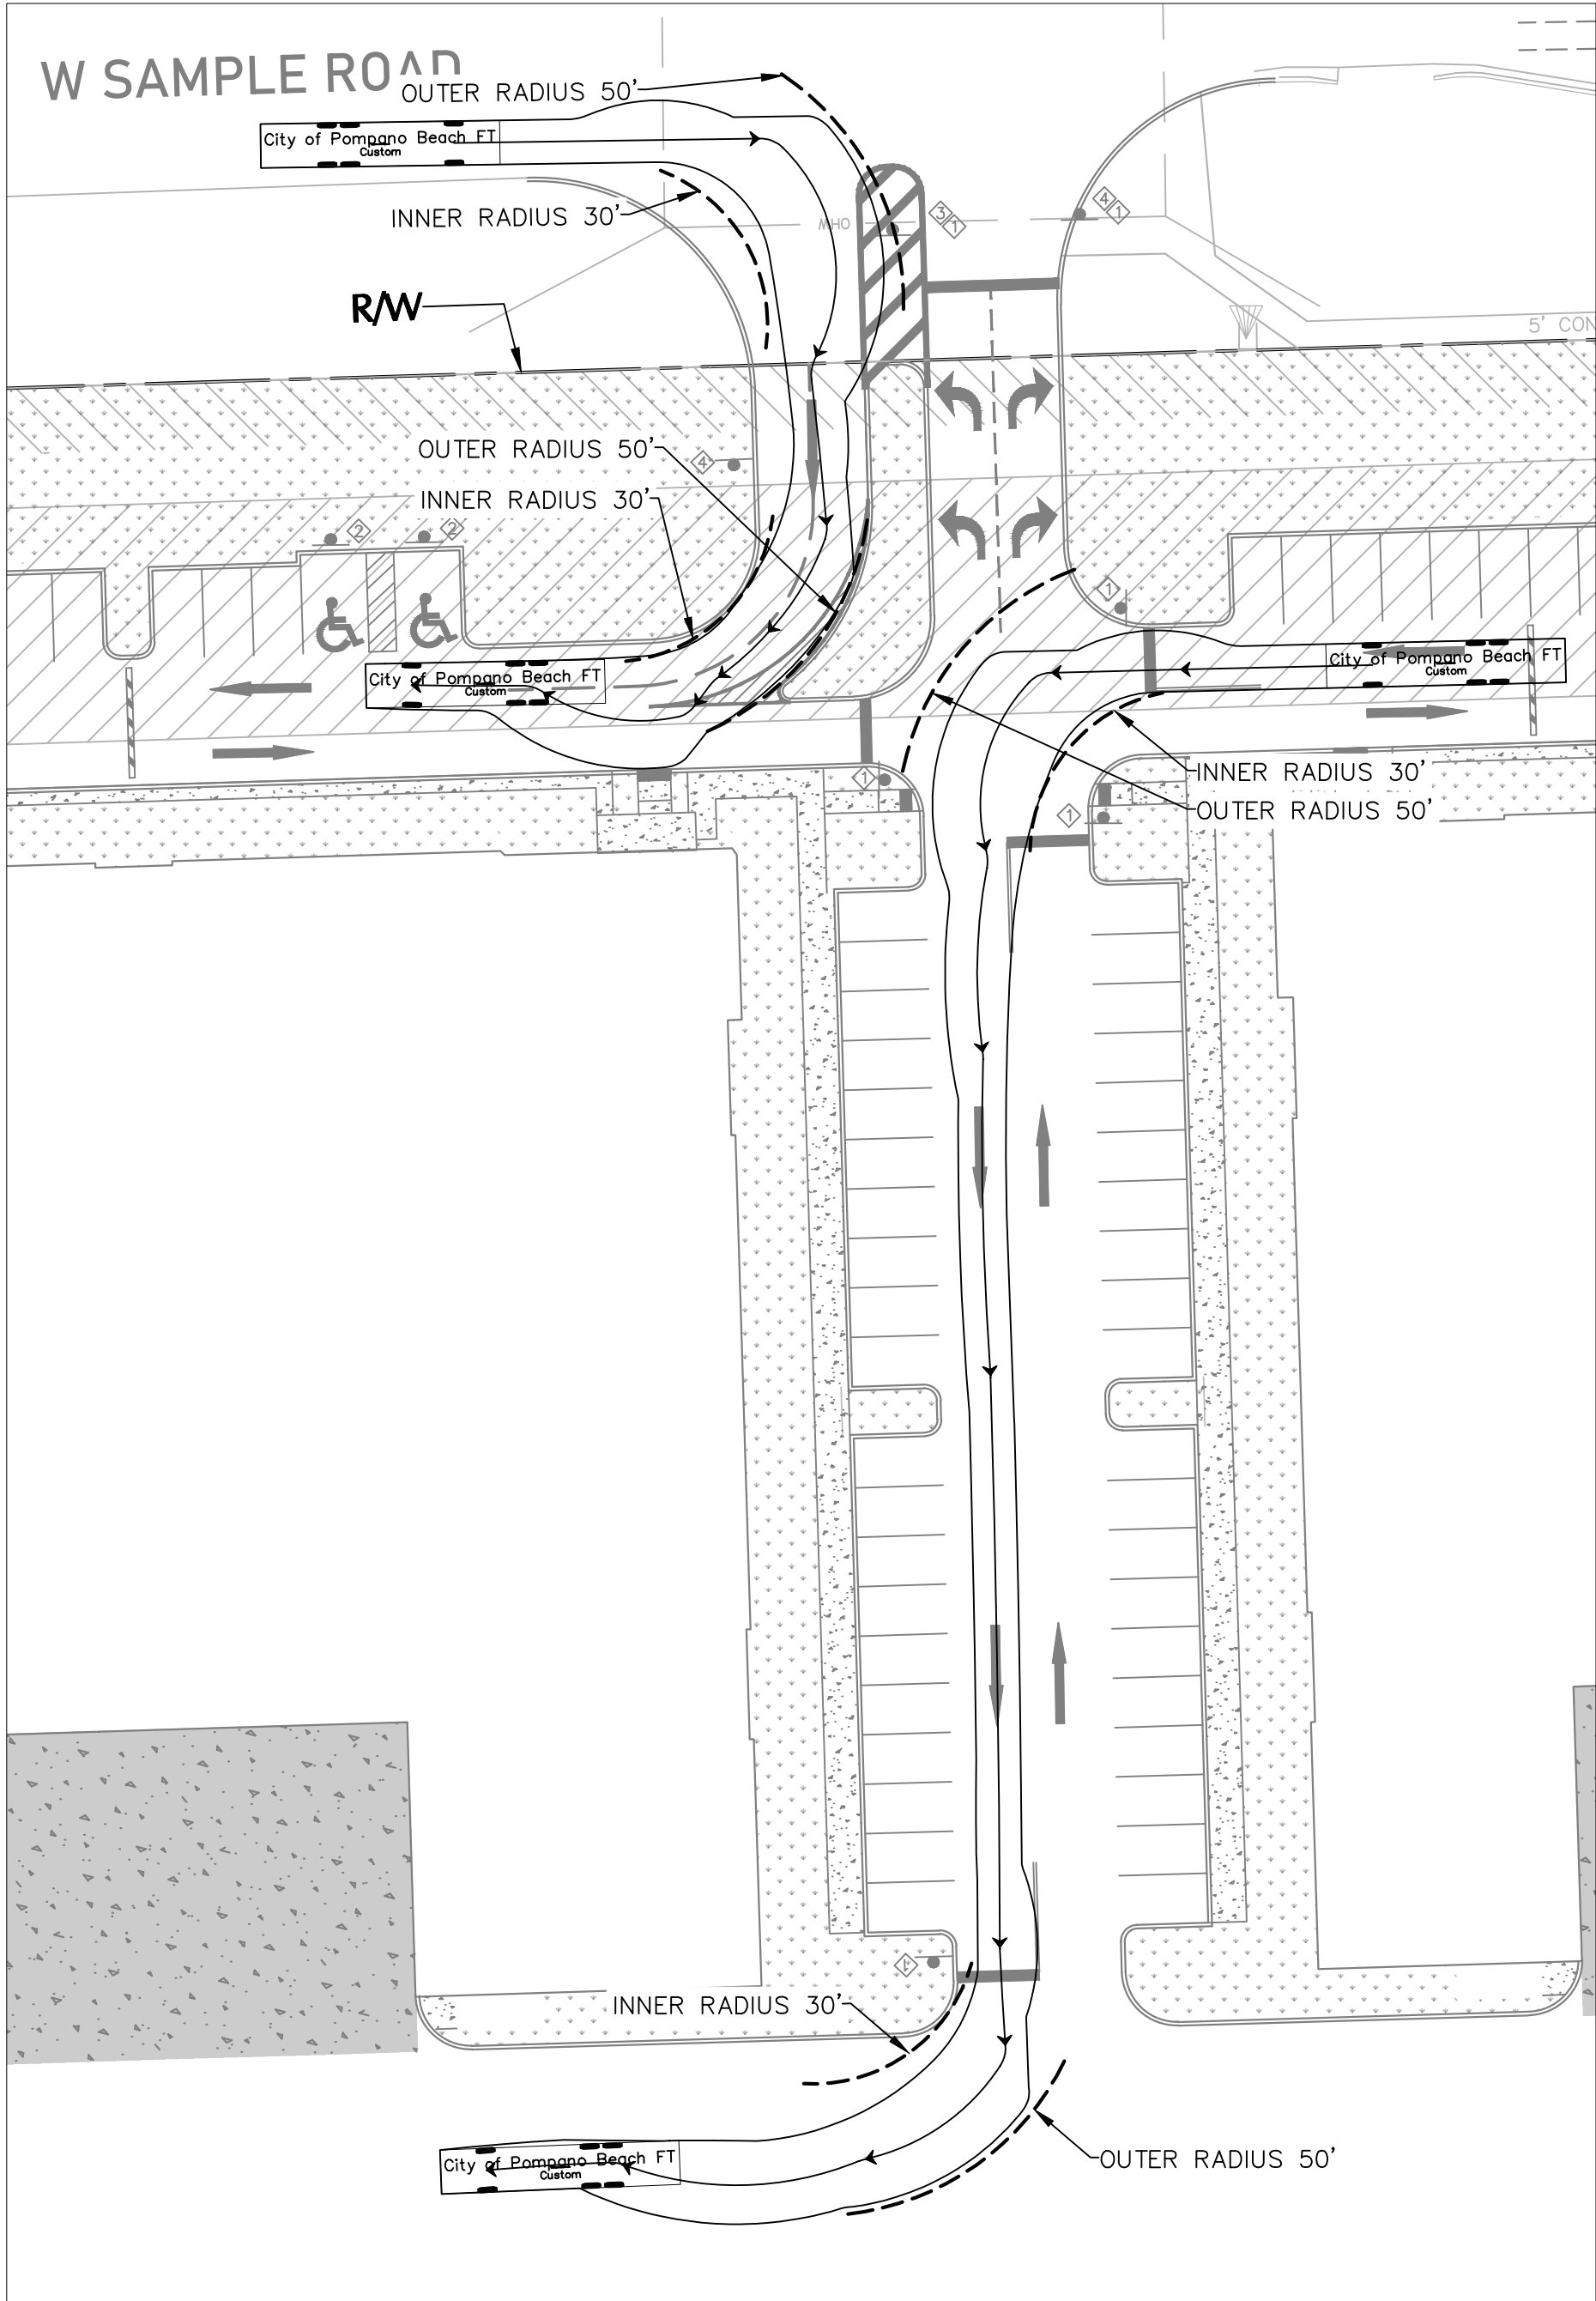


INSET 1

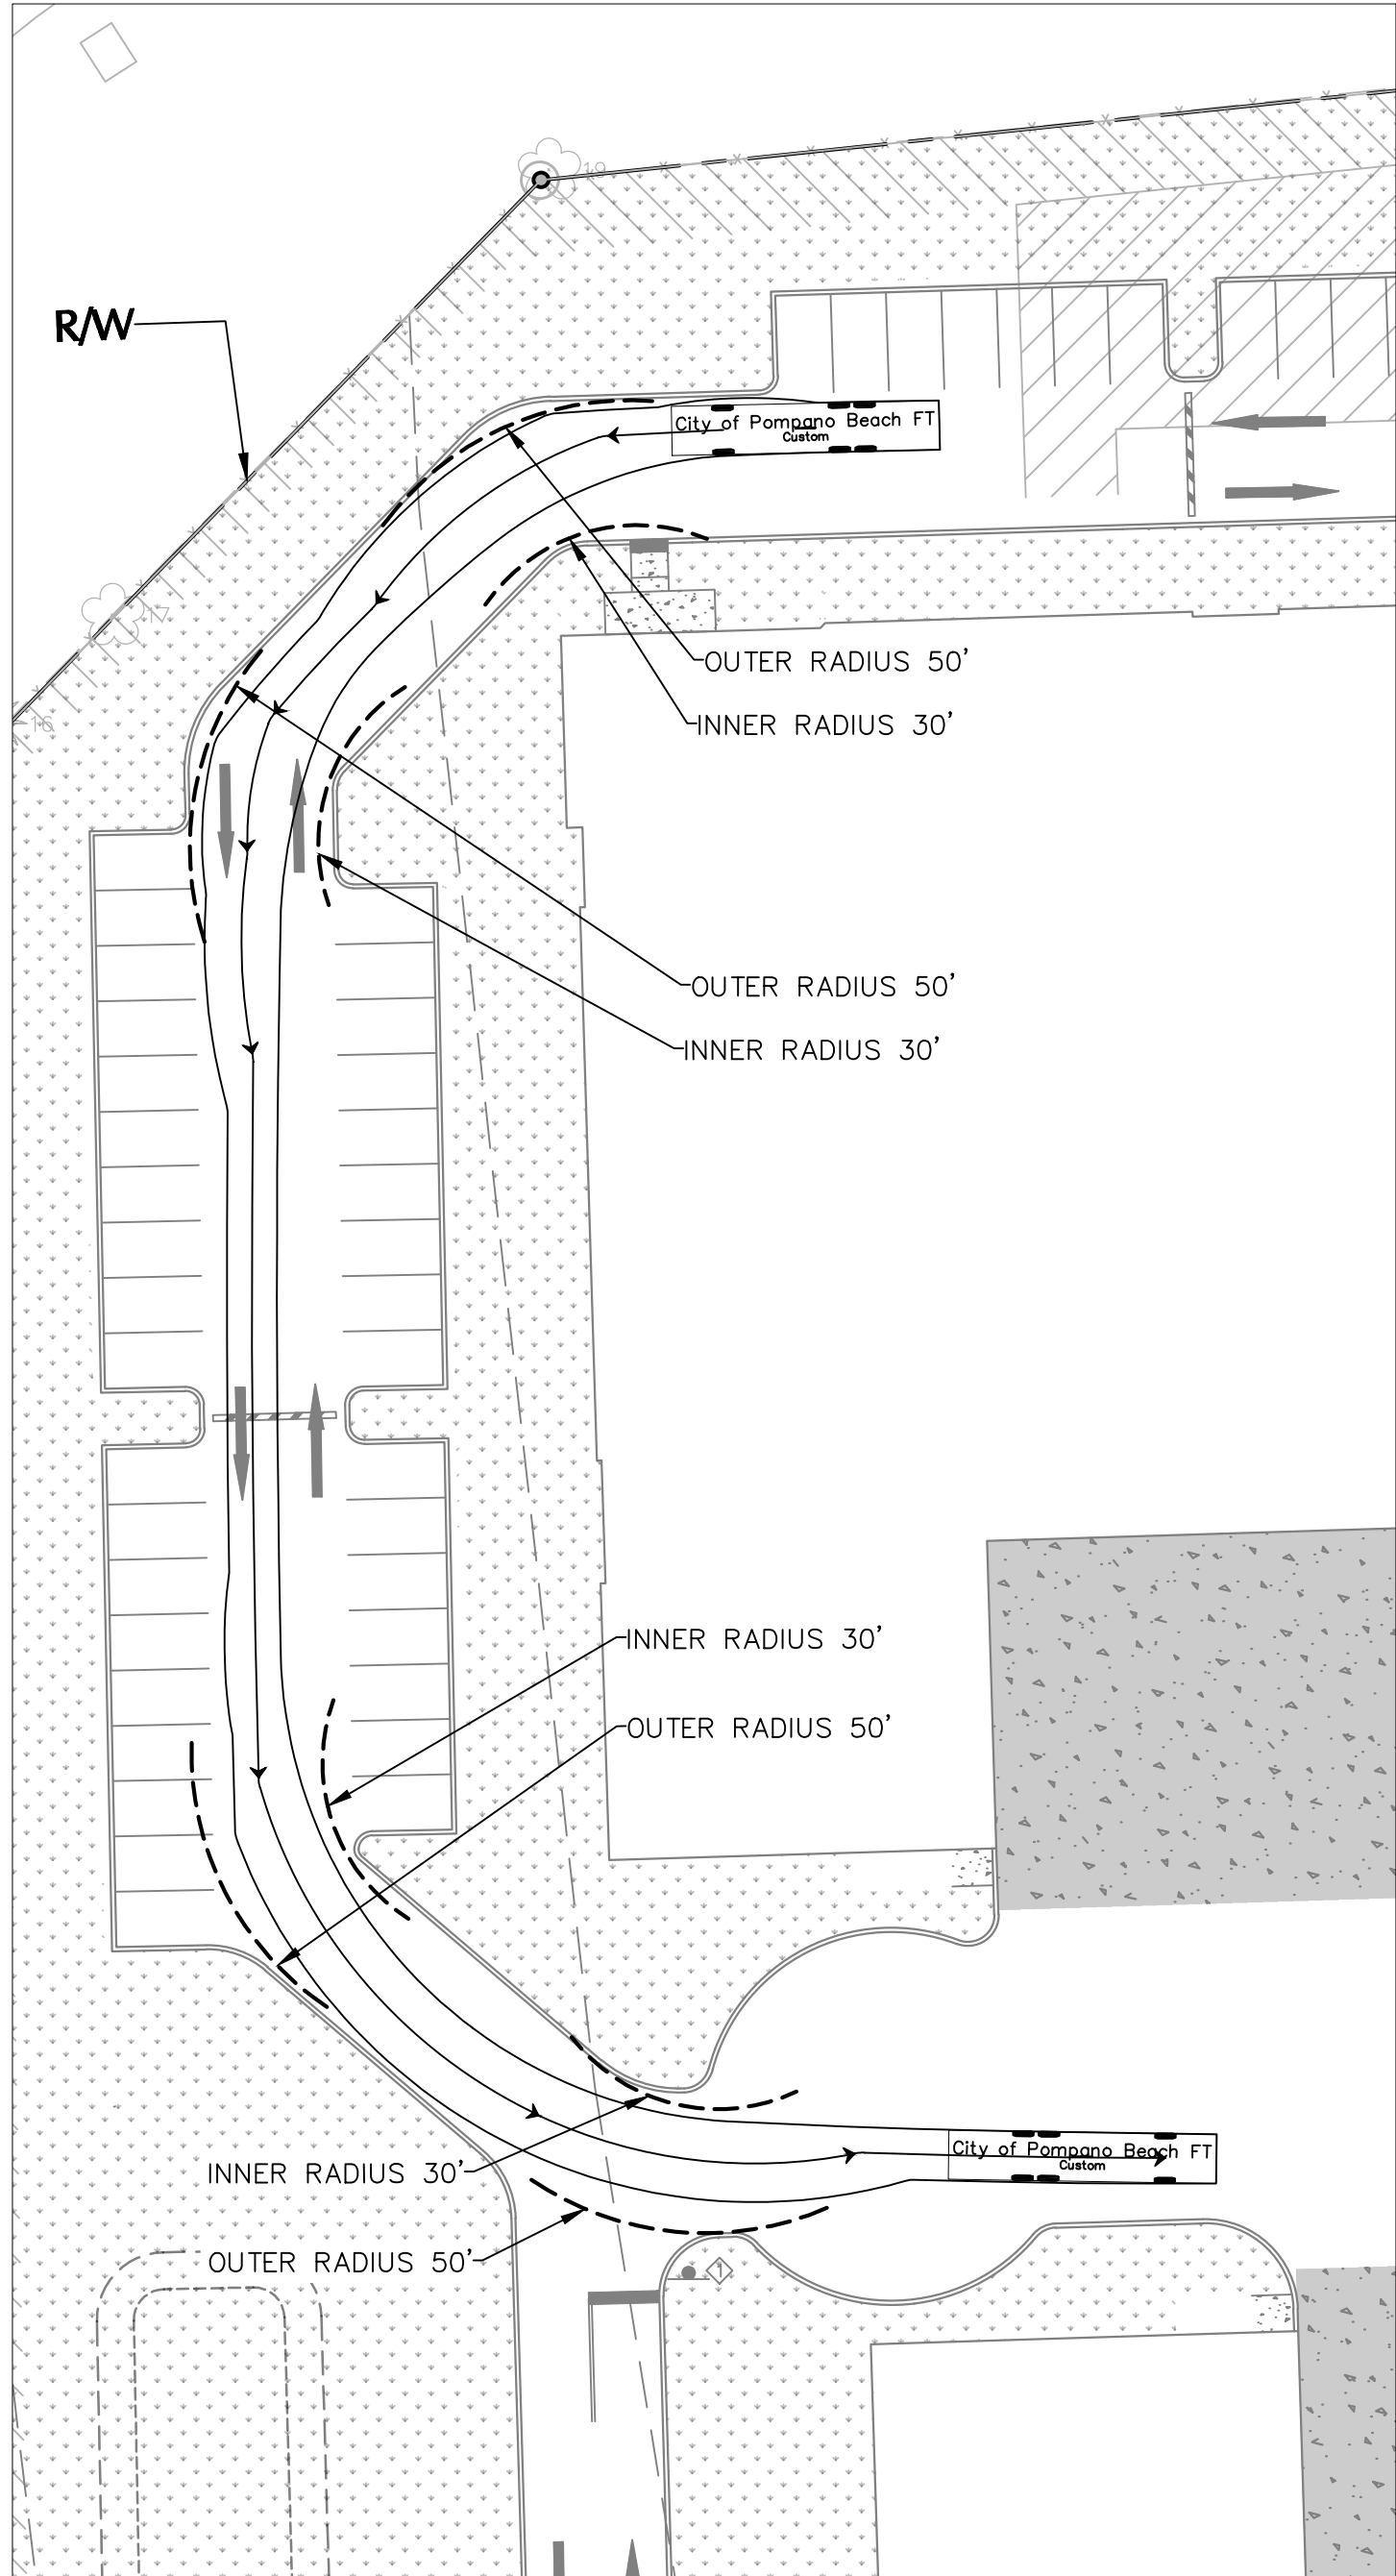


INSET 2

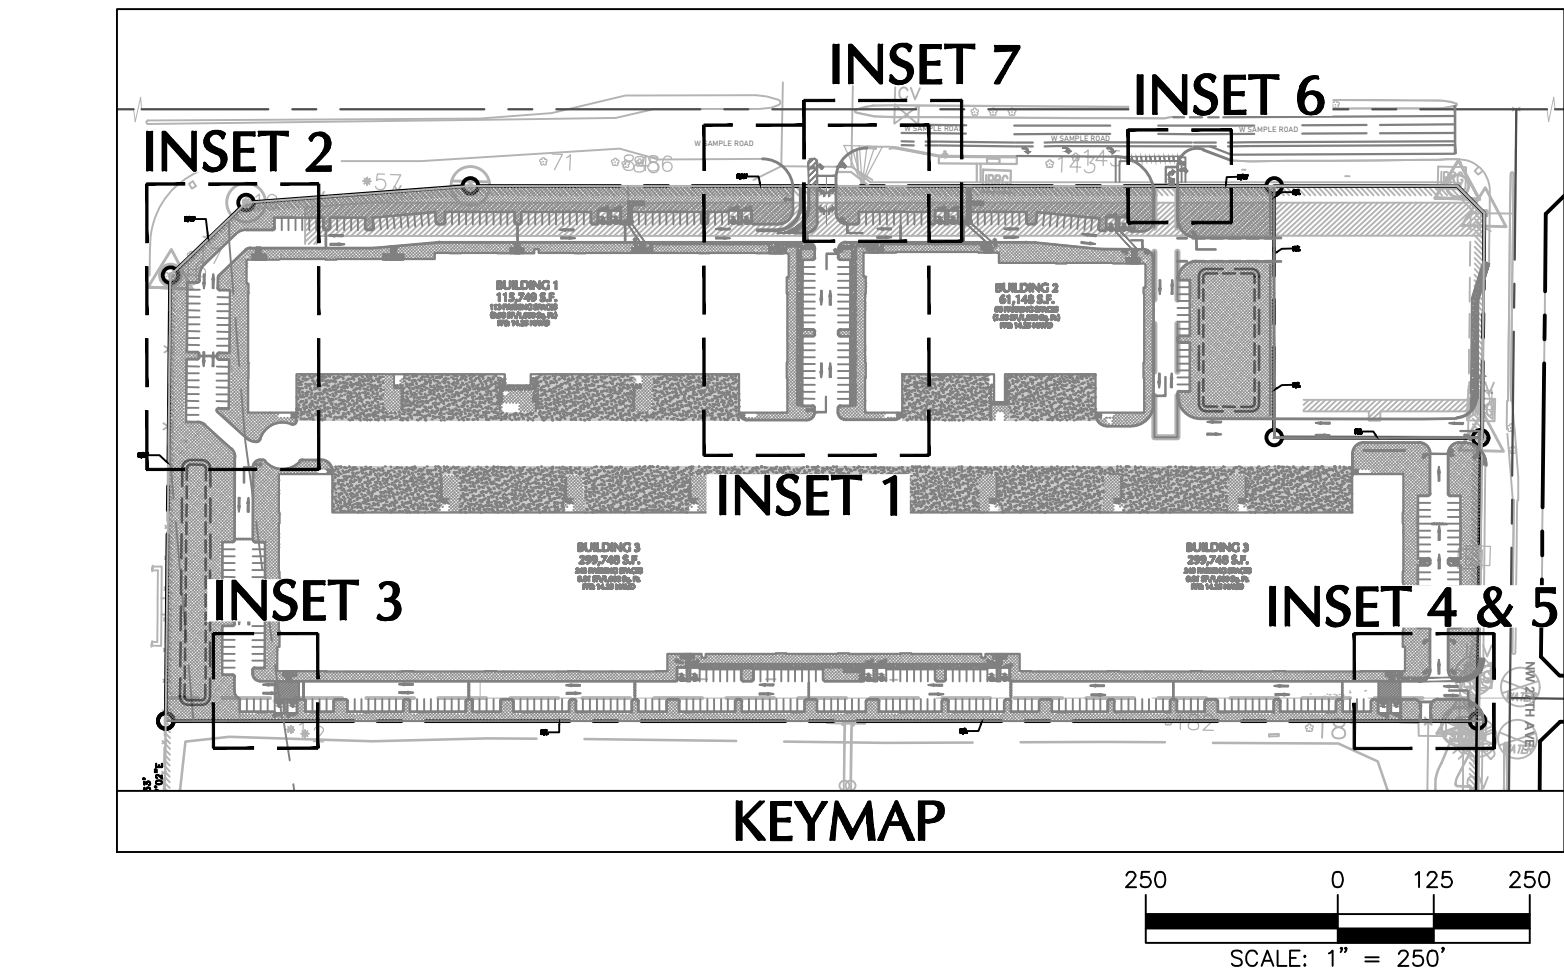


INSET 3

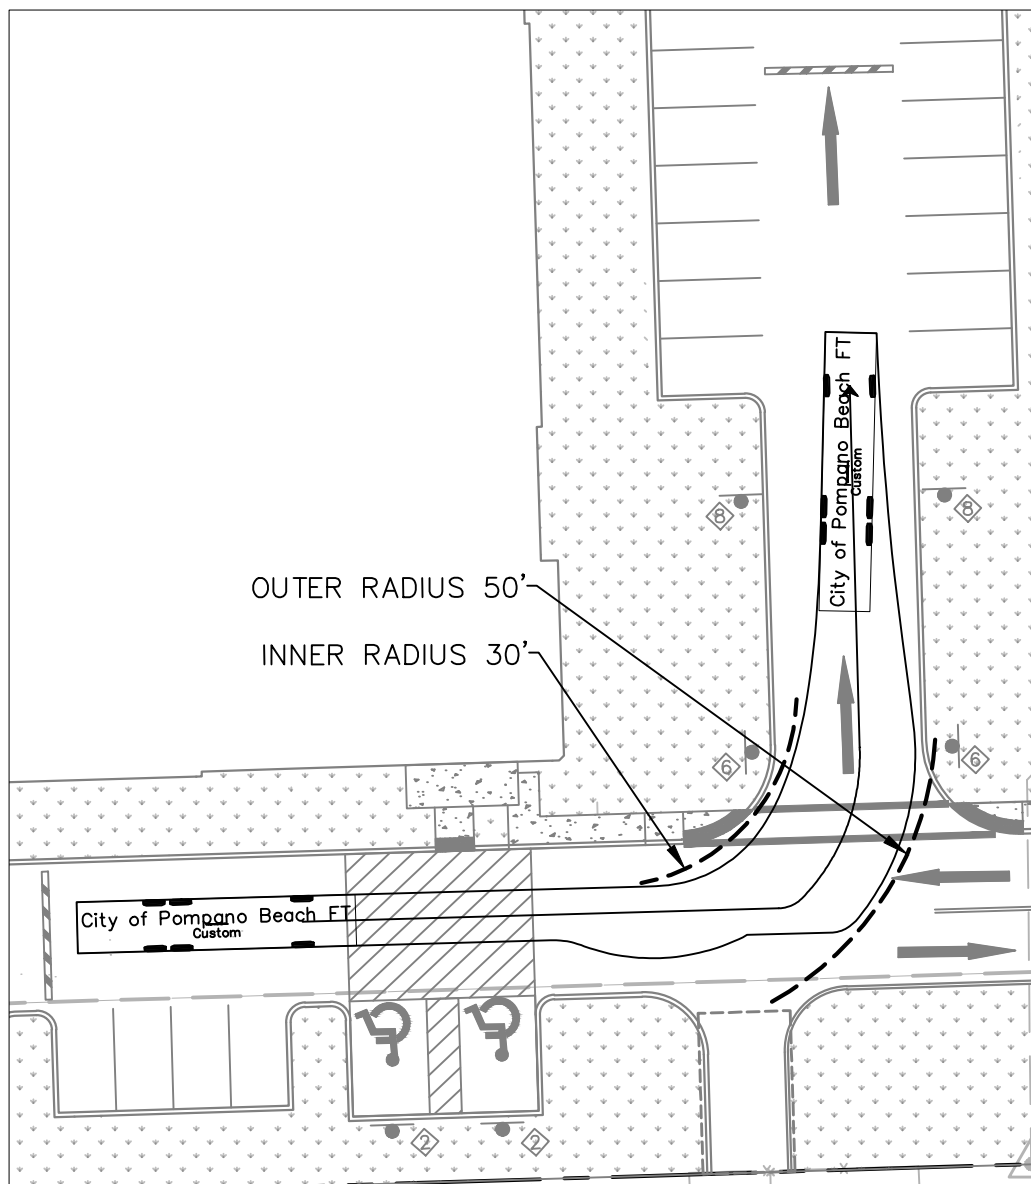


INSET 4

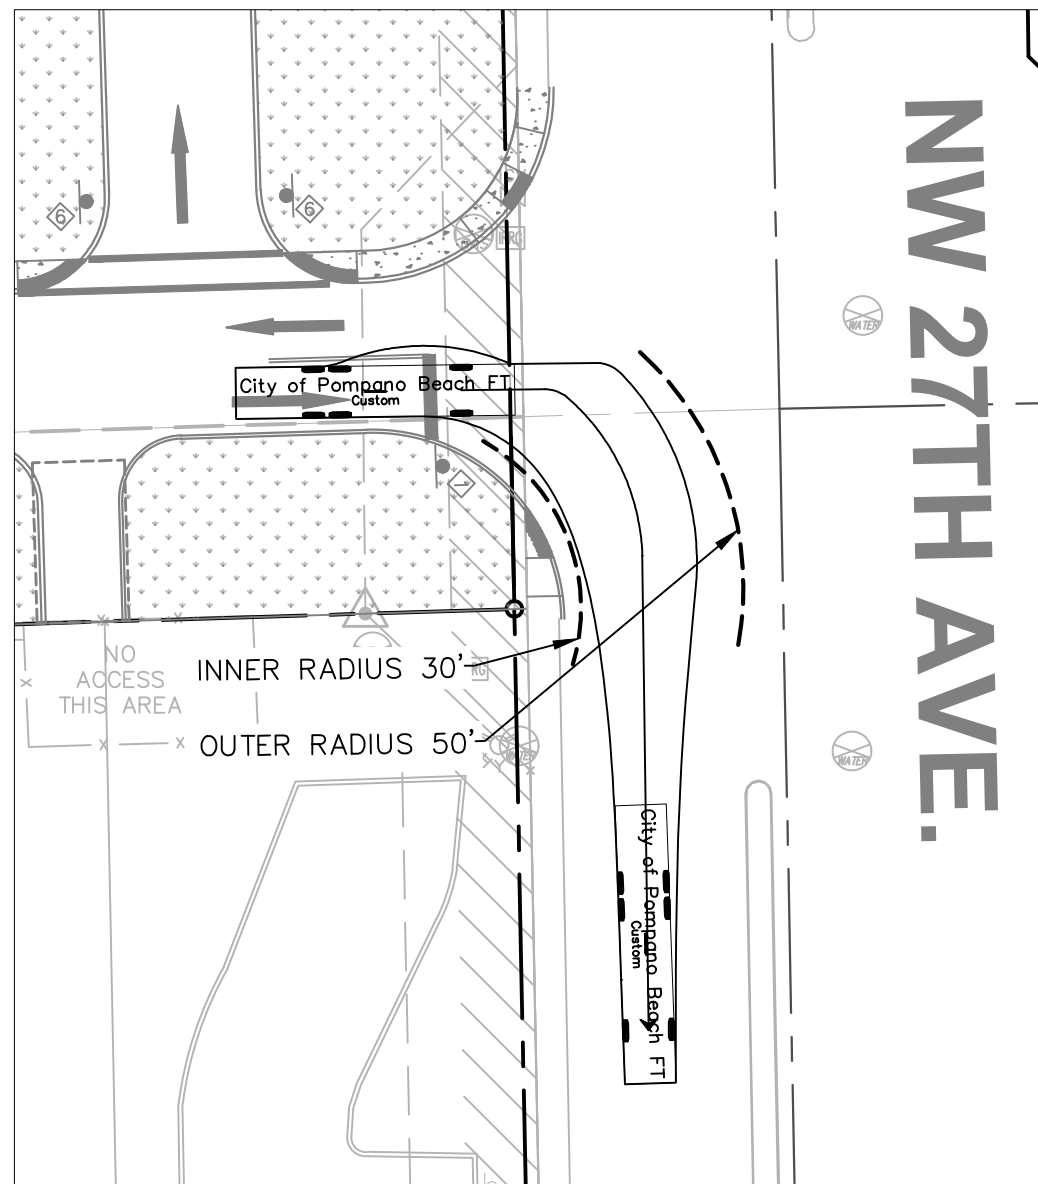


INSET 5

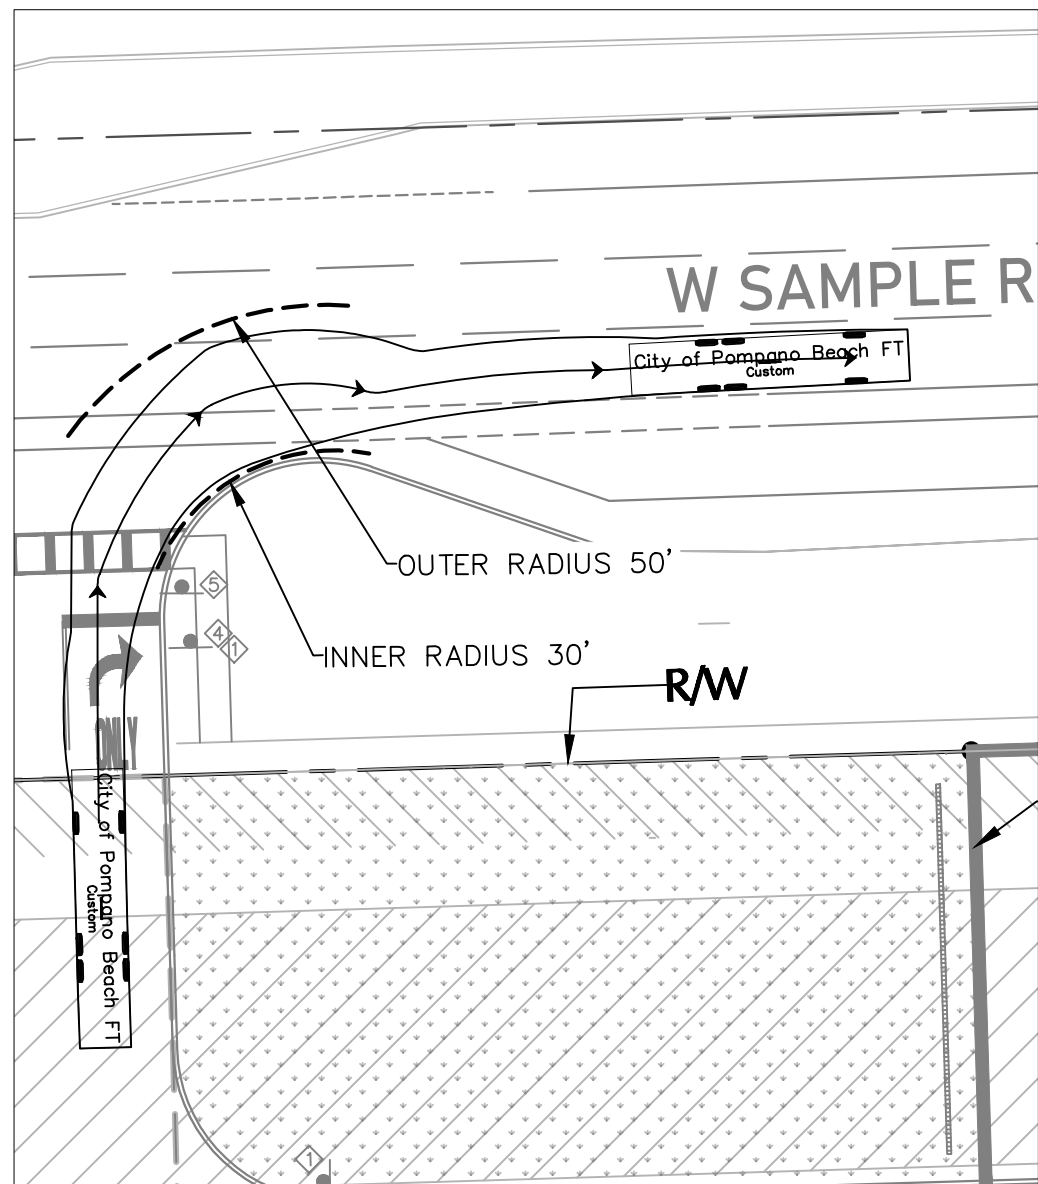

INSET 6

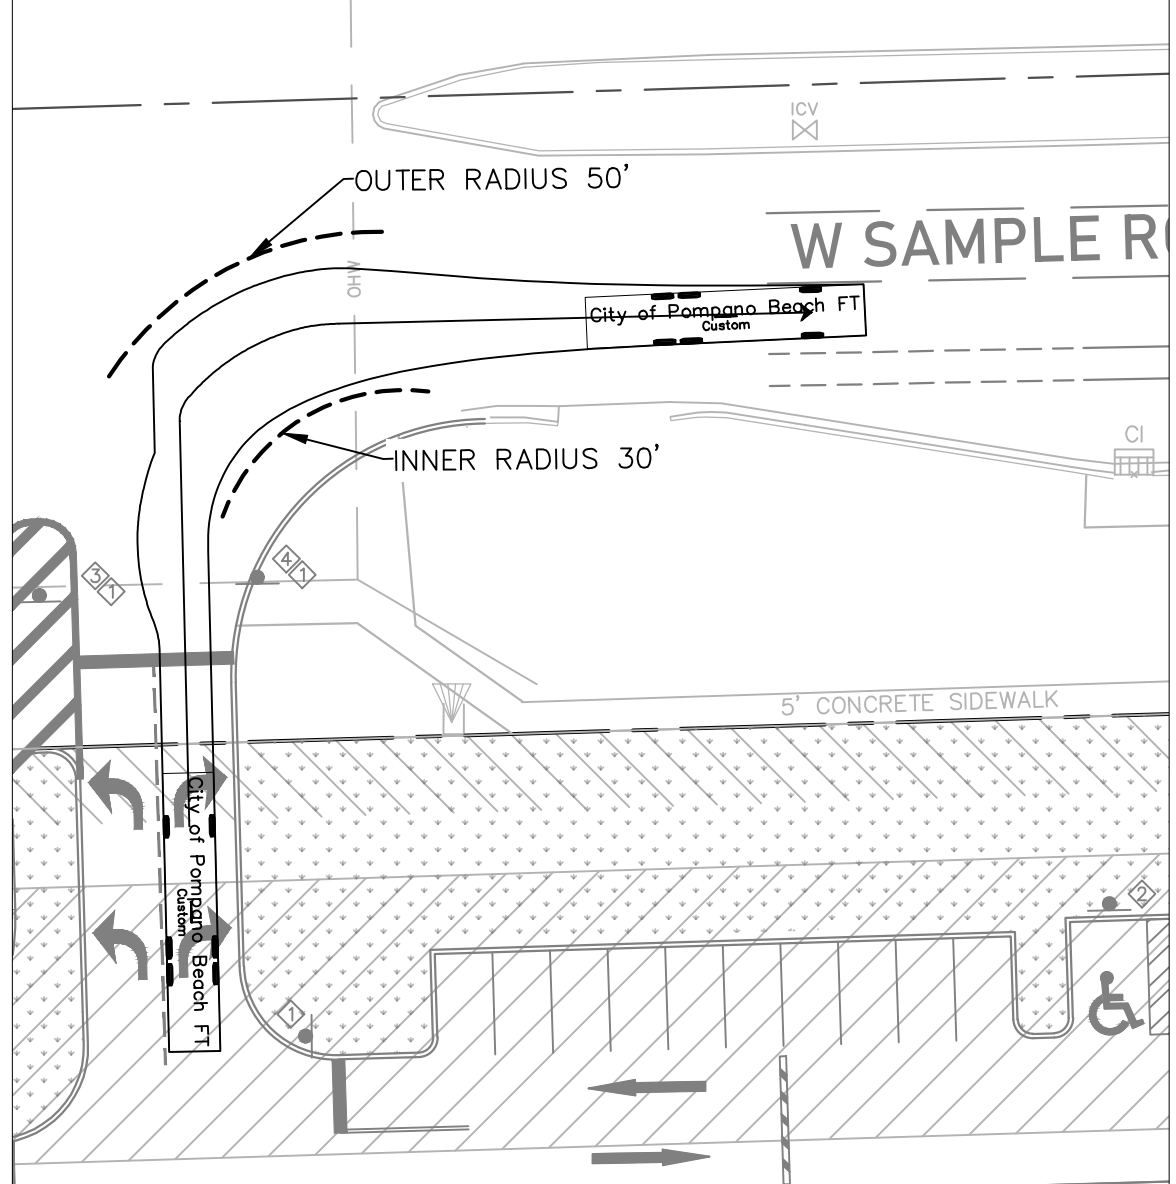

INSET 7

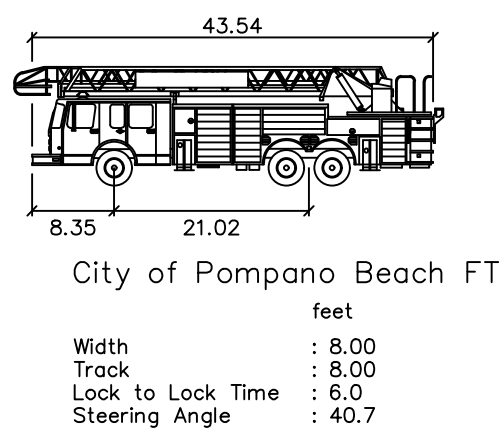

Date	Description	No.
REVISIONS		
MICHAEL P. CARR No. 72424 STATE OF FLORIDA PROFESSIONAL ENGINEER		
SIGNATURE	DATE	SIGNED
MICHAEL CARR		
PROFESSIONAL ENGINEER FL Lic. No. 72424		

LANGAN

Langan Engineering and Environmental Services, LLC
110 East Broward Boulevard, Suite 1500
Fort Lauderdale, FL 33301
T: 954.320.2100 F: 954.320.2101 www.langan.com
FL CERTIFICATE OF AUTHORIZATION NO. 00006601/LB8172/LB8198

Project

FESTIVAL INDUSTRIAL

POMPAÑO BEACH
BROWARD COUNTY FLORIDA

Drawing Title

FIRE SITE ACCESS PLAN

Project No.	Drawing No.
330134201	SP-4.1
Date JULY 2025	
Drawn By JAM	
Checked By PZ24-12000024	

08/27/2025