


PROPOSED ELEVATION 4

SCALE: 1/8" = 1'-0"

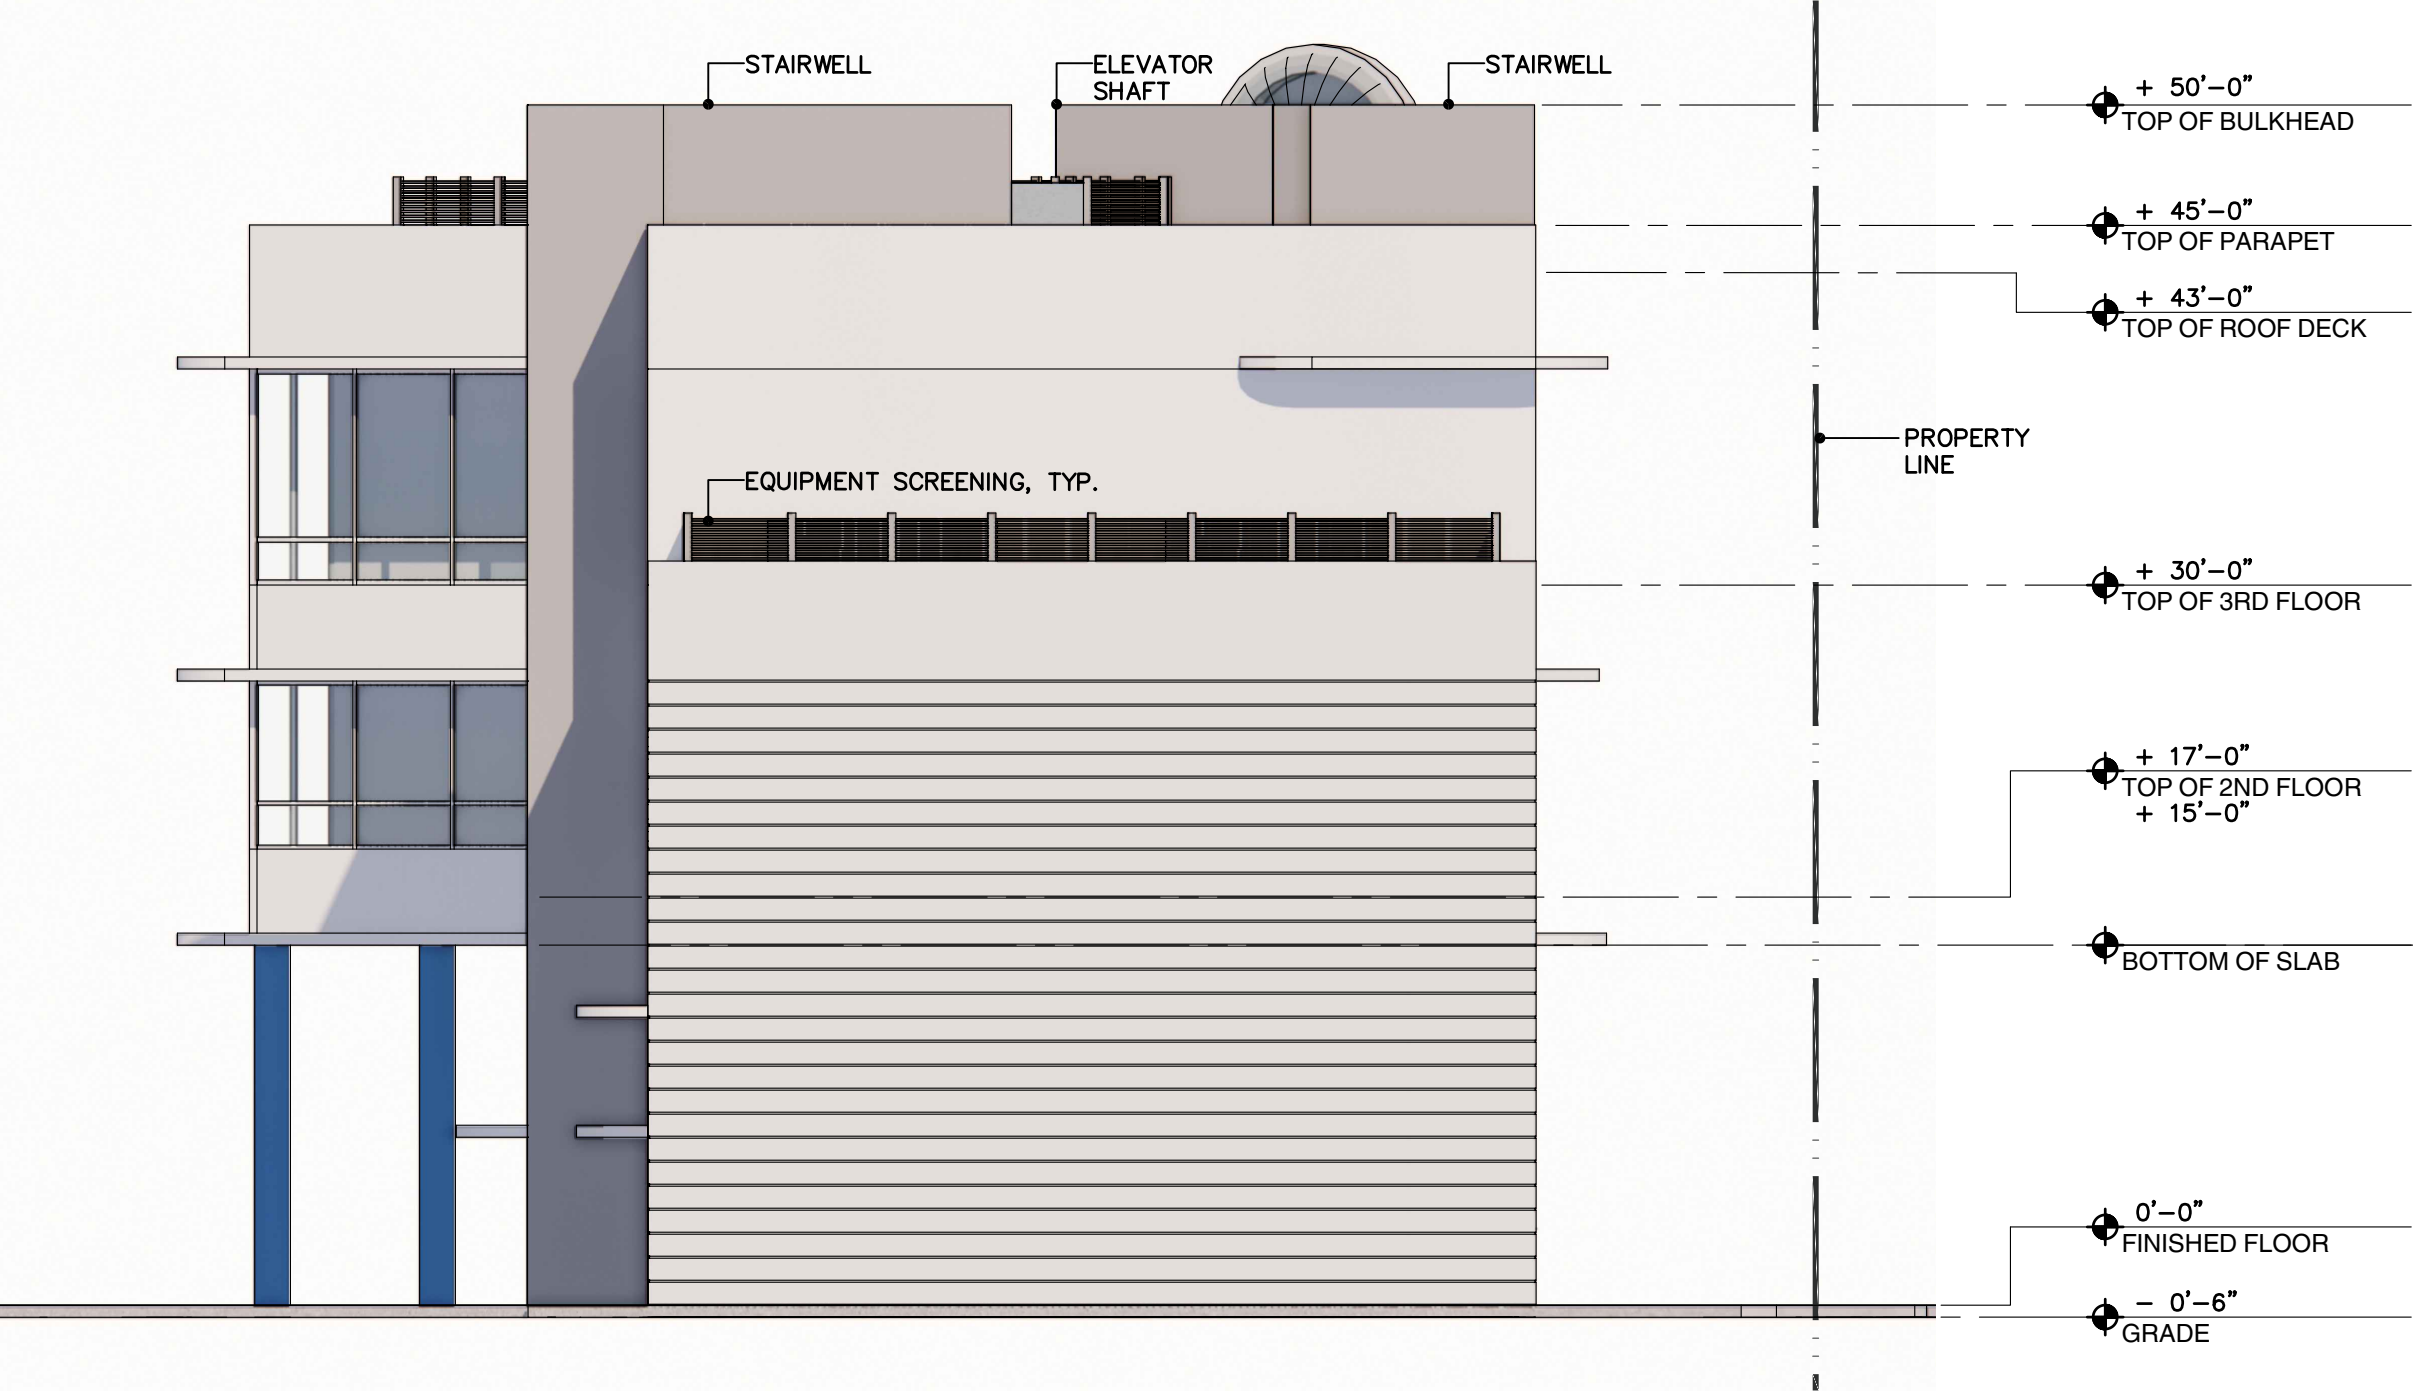

PROPOSED ELEVATION 3

SCALE: 1/8" = 1'-0"