
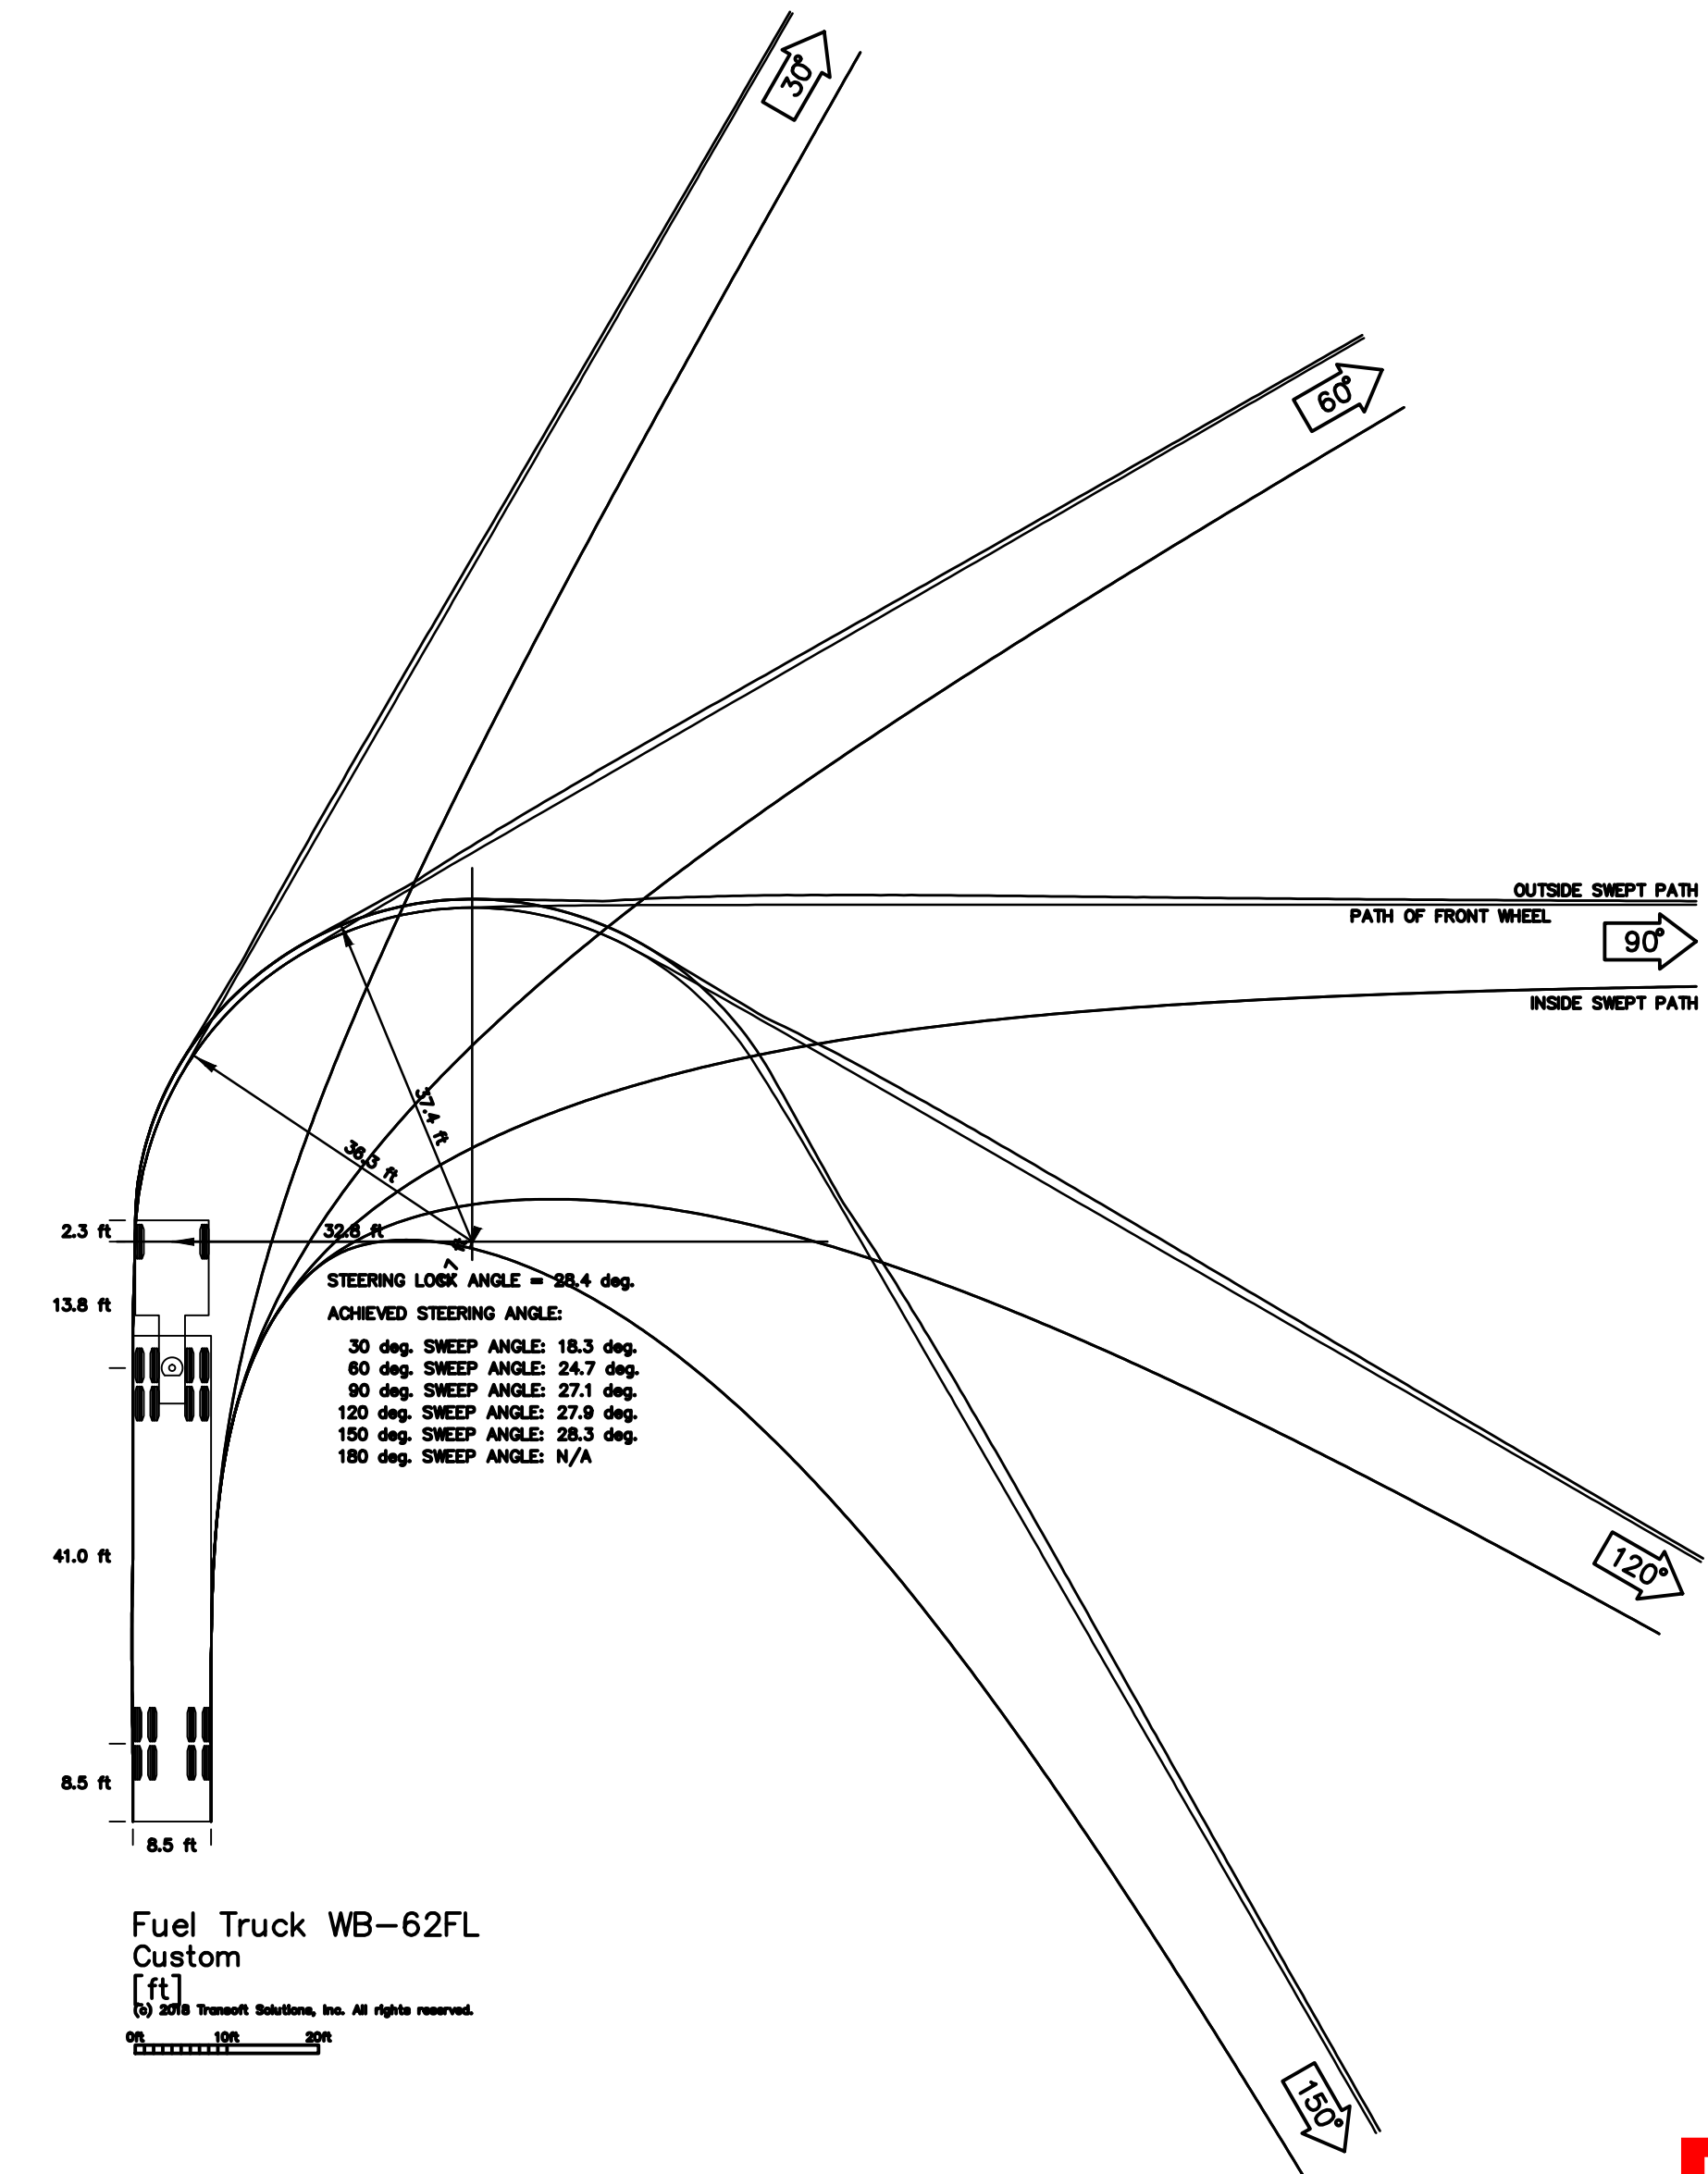


Tractor Width	: 8.00	Trailer Width	: 8.50
Tractor Track	: 8.00	Trailer Track	: 8.50
Lock to Lock Time	: 6.0	Articulating Angle	: 70.0
Steering Angle	: 28.4		



LOCATION MAP

1" = 100'




DESIGN TEAM TITLE:

MDM
SERVICES, INC.

engineering • environmental • construction

2151 W. HILLSBORO BLVD, DEERFIELD BEACH,
FLORIDA 33442
Phone: (954) 427-3076
FLORIDA CA #4857

NO.	DATE	REVISION DESCRIPTION
-----	------	----------------------

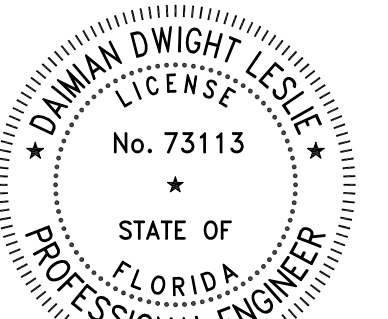

DAIMIAN D. LESLIE
FL REG # 73113

THIS ITEM HAS BEEN DIGITALLY SIGNED AND SEALED BY DAVIDIAN D. LESLIE ON THE DATE ADJACENT TO THE SEAL. PRINTED COPIES OF THIS DOCUMENT ARE NOT CONSIDERED SIGNED AND SEALED AND THE SIGNATURE MUST BE VERIFIED ON ANY ELECTRONIC COPIES.

PROJECT DESCRIPTION:

**NEW
C-STORE**

SITE DESIGNATION:

**SUNSHINE GASOLINE DISTRIBUTORS
CHEVRON
GAS STATION #010**

SITE ADDRESS:

**301 POMPANO PKWY,
POMPANO BEACH, FL
33069**

SCALE:	AS NOTED	MDM JOB #	21119
--------	----------	-----------	-------

DATE: 08.11.2022

DESIGNED BY:

DESIGNED BY:

DRAWN BY:


RECEIVED BY

SECRET DT.

RAWING TITLE:

FUEL D

FUEL DELIVERY PLAN

SHEET NO:

DRC **C-2.3**

PZ25-12000017

07/02/2025



Know what's **below**.
Call before you dig.

Copyright © MDM SERVICES, INC.

All rights reserved. No part of this plan may be reproduced, distributed, or transmitted in any form or by any means, including photocopying, recording, electronic or mechanical methods, without the prior written permission of MDM Services, Inc. For permission requests, write MDM Services, Inc., 1055 Kathleen Road, Lakeland, FL 33809.