


HARDSCAPE SCHEDULE					
KEY	DESCRIPTION	MANUFACTURER	COLOR	FINISH	SIZE
1	Concrete	Contractor	Grey	Standard	See civil
2	Concrete Paver	TBD	TBD	TBD	TBD

SILVA CELL



absolute-idea.com  
CANAL PARK  
3323 NE 163rd Street, Suite 200 North Miami Beach, FL 33160  
305.792.0015 305.931.0279 info@absolute-idea.com

SEAL  
KEN GARDNER  
FLA 1569  
TO THE BEST OF MY KNOWLEDGE, THE PLANS AND SPECIFICATIONS COMPLY WITH THE APPLICABLE MINIMUM BUILDING CODES AND THE APPLICABLE PROFESSIONAL STANDARDS AS DETERMINED BY THE LOCAL JURISDICTION IN ACCORDANCE WITH THE SECTION FOR SEALING REQUIREMENTS.

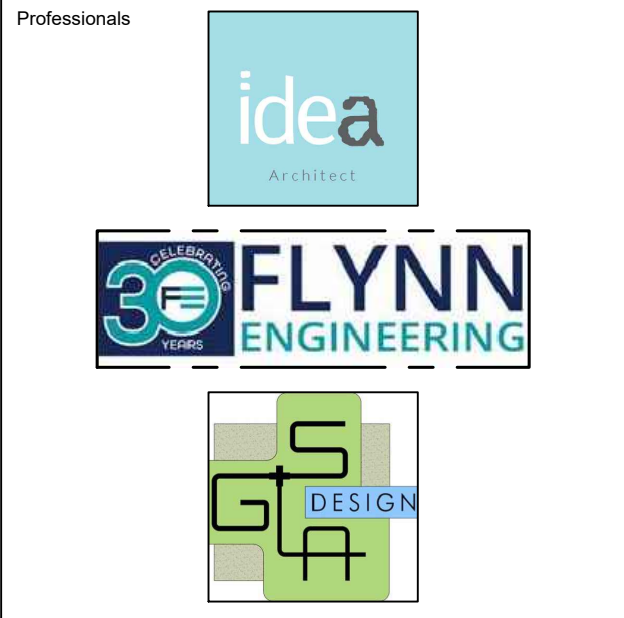

REV.	DATE	DESCRIPTION
01	XX-XX-2024	D.R.C SUBMITAL

ALL MEASUREMENTS MUST BE VERIFIED BEFORE BEGINNING THE WORKS. NO MEASUREMENTS ARE TO BE SCALED DIRECTLY FROM THIS DRAWING.

Key section  
**PROGRESS SET**

Client  
**VERA FUND**  
NICK POLYUSHKIN  
& YURI KHARITONENKOV  
TEL: 305.833.3303

Project  
**1600 S FEDERAL HIGHWAY  
(MIXED-USE PROJECT)**  
1600 SOUTH FEDERAL HIGHWAY,  
POMPAHO BEACH, FL 33062

Title	
HARDSCAPE PLAN GROUND FLOOR	
Drawn GSLA	Field LANDSCAPE ARCH
Reviewed KG	Scale as shown
Approved KG	Date 10-09-2024
Project Manager KG	Dwg. no. L-103
Project 11/19/2025	
24-838	

**PZB**  
PZ24- 12000027  
12/17/2025

N  
HARDSCAPE PLAN - GROUND FLOOR  
SCALE: 1" = 10'