






ENGINEERING STANDARDS 2022			
REVISIONS		SILT FENCE	
BY	DATE		
		DATE: MAY 2022 DWG. NO. 509-1	
ENGINEERING DIVISION CITY OF POMPANO BEACH			
SCALE: N.T.S.			

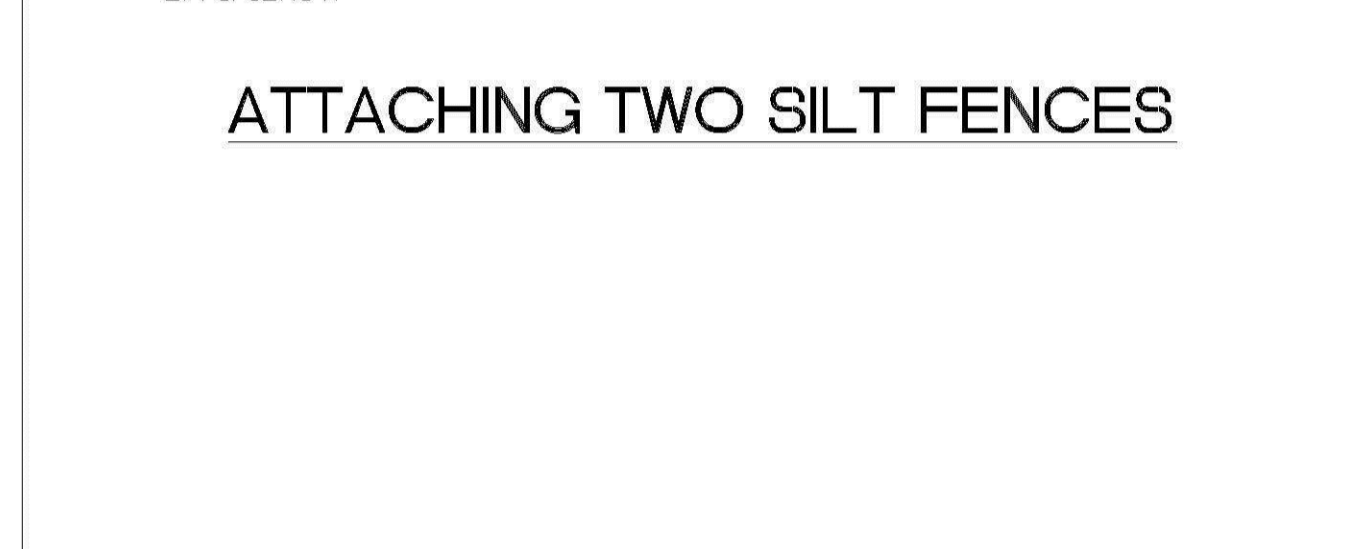


ENGINEERING STANDARDS 2022			
REVISIONS		ENGINEERING DIVISION CITY OF POMPAÑO BEACH	ATTACHING TWO SILT FENCES
BY	DATE		
SCALE: N.T.S.		DATE: MAY 2022 DWG. NO.	509-2

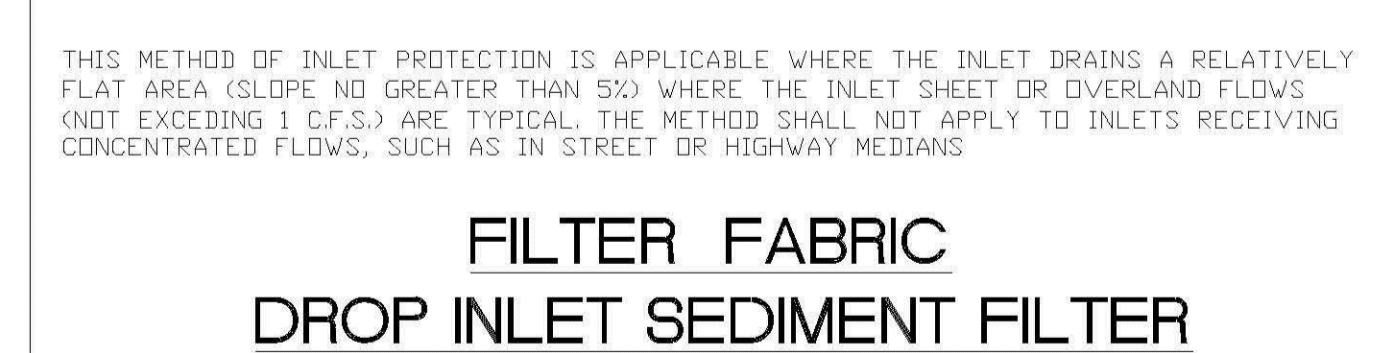

ENGINEERING STANDARDS 2022			
REVISIONS		ENGINEERING DIVISION CITY OF POMPAÑO BEACH	
BY	DATE		
		FILTER FABRIC DROP INLET SEDIMENT FILTER	
SCALE: N.T.S.		DATE: MAY 2022 DWG. NO. 508-1	

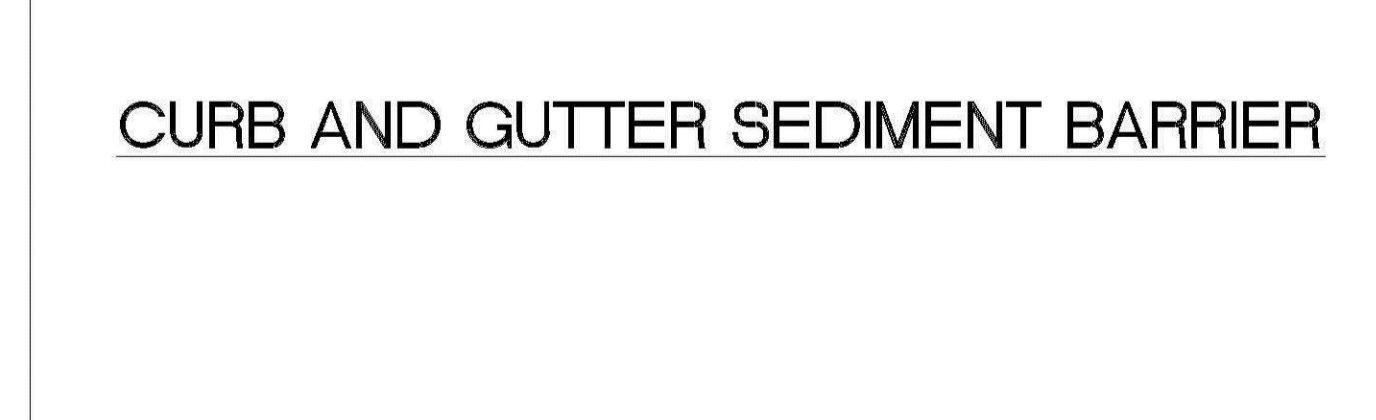

ENGINEERING STANDARDS 2022			
REVISIONS		ENGINEERING DIVISION CITY OF POMPAÑO BEACH	CURB AND GUTTER SEDIMENT BARRIER
BY	DATE		
SCALE: N.T.S.		DATE: MAY 2022 DWG. NO.	507-2

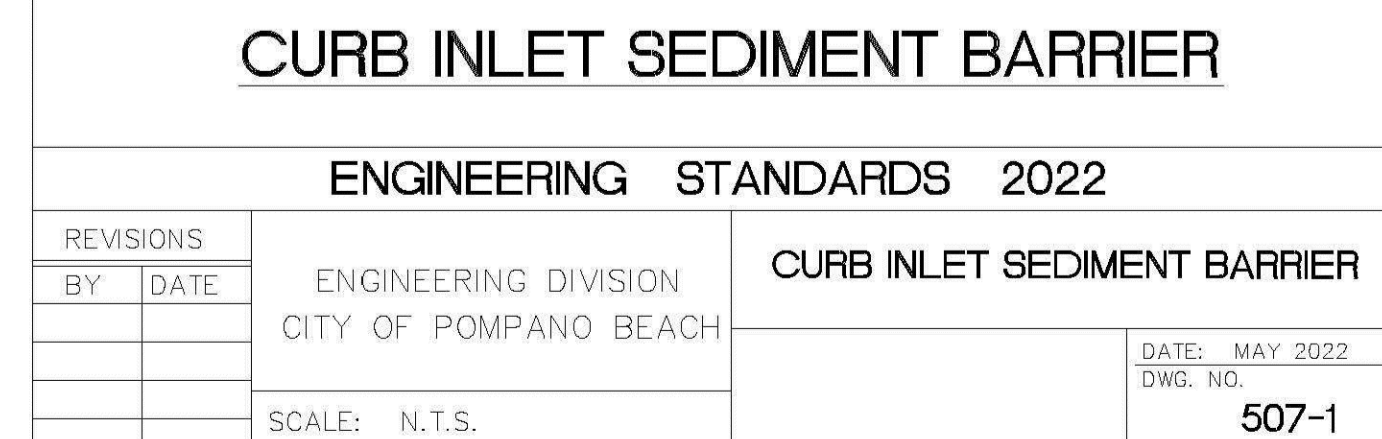

A circular professional engineer seal for Jose A. Compres. The outer ring contains the text "JOSE A. COMPRES" at the top and "PROFESSIONAL ENGINEER" at the bottom, separated by two stars. The inner circle contains the word "LICENSE" at the top, "No. 65557" in the center, a star below the number, and "STATE OF FLORIDA" at the bottom.

Jose Compres

JOSE A COMPRES, P.E.  
FLORIDA P.E. NO. #65555

CONEMCO ENGINEERING, INC.

PROJECT NAME / ADDRESS:  
3224 HAUS NEW BUILDING - CIVIL PLANS  
3224 NW 6TH ST. POMPANO BEACH, FL 33060

CLIENT/OWNER: MR RICARDO LARA

REVISIONS	DATE

DATE:	8/29/2024
SCALE:	AS SHOWN
DRAWN:	FP
CHECKED:	PS
APPVD:	JC
PROJECT ID:	FPV-C231001
CONTRACT NO:	-

SHEET NAME:

SWPPP DETAILS

DRAWING NO.  
**C-502**

Sheet No.  
12 OF 17

**DRC**  
PZ22-12000032  
10/16/2014

**CONEMCO®**  
ENGINEERING CONSULTANTS  
DBA Conemco Consultants

222 120 0000  
01/16/20

SPBA Ra - Civil - Structural - MEP - CFI - Program Management and Support

82 NW 42ND AVENUE UNIT 635  
MIAMI, FL 33126  
MAIN NUMBER 888-536-1536

CA # 29447