



324 NW 6th Street  
324 NW 6th Street  
Pompano Beach, Florida 33060

07/29/2024

SHEET TITLE  
Suspended pavement system

ISSUE DATE  
01/04/2023

REVISION  
Jan 2023


DESIGN  
GA

DRAWN  
TY

SCALE  
3/32" = 1'-0"

SEAL  
VALERIA QUINTANILLA  
LA6667640

Digitally signed by  
Valeria A.  
Quintanilla Flori  
Date: 2024.09.04  
21:37:15-04'00'

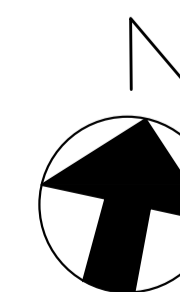


0' 5' 10' 20' 30'  
GRAPHIC SCALE

SHEET NUMBER  
L-102



## Required Tree to Soil Volume Ratio Graph

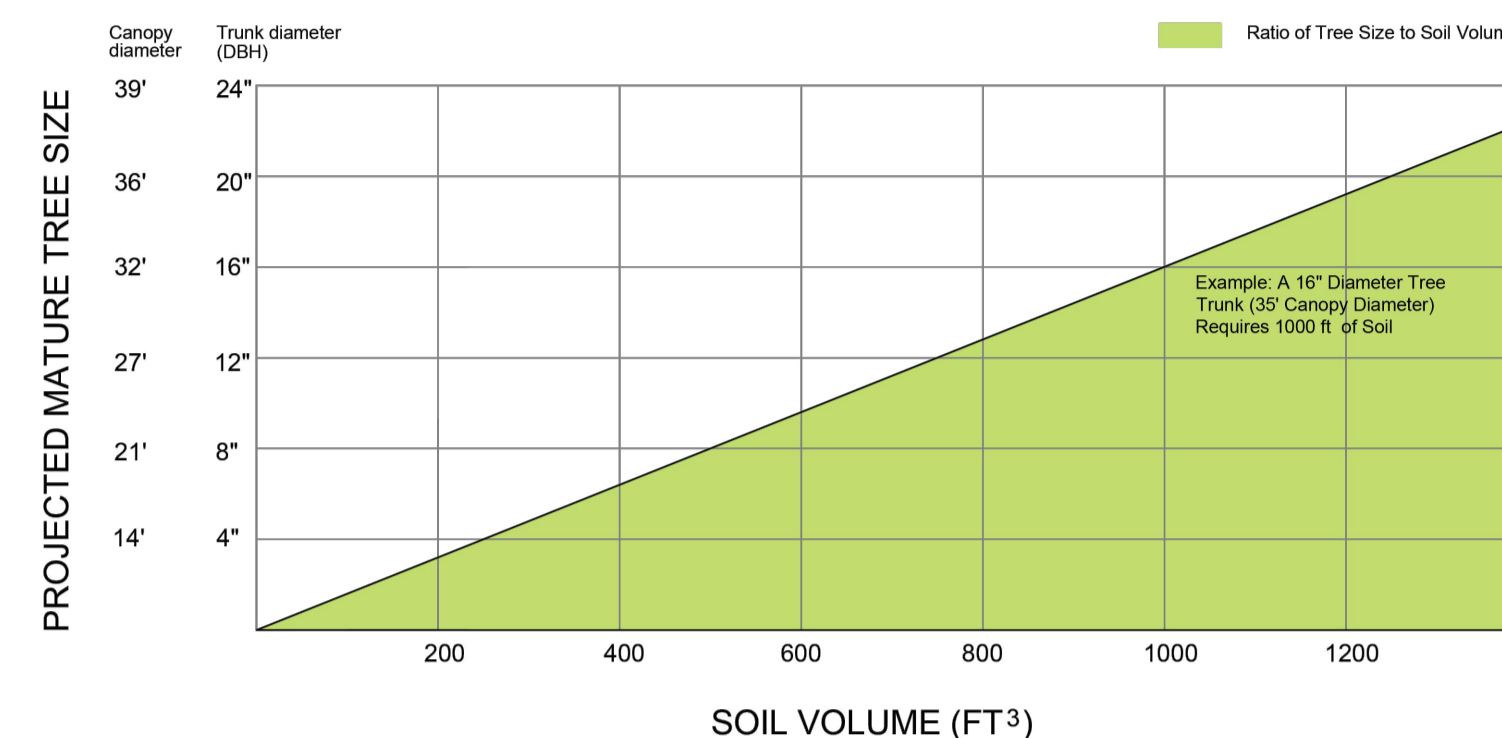

Soil volumes depicted in this chart are based on the amount of roots loam soil can support with optimum compaction for root growth.

