


BOUNDARY INFORMATION	
L-1	L-2
B = S88°51'39"W	B = N46°10'37"W
L = 7.08'	L = 16.98'

EXISTING LEGEND

- EXISTING ASPHALT
- EXISTING CONCRETE
- PROPERTY LINE
- ADJACENT PROPERTY LINE
- CENTER LINE
- EXISTING EASEMENT LINE
- NON-VEHICULAR ACCESS LINE
- FLOOD ZONE LINE
- EXISTING OVERHEAD LINE
- EXISTING WATER MAIN
- EXISTING WATER SERVICE
- EXISTING SANITARY SEWER MAIN
- EXISTING STORM DRAIN MAIN
- EXISTING CATCH BASIN
- EXISTING WATER VALVE
- EXISTING FIRE HYDRANT
- EXISTING WATER METER
- EXISTING SANITARY SEWER MANHOLE
- EXISTING WOOD POWER POLE
- EXISTING CONCRETE POWER POLE
- EXISTING HANDHOLE
- EXISTING GUY ANCHOR
- EXISTING TELEPHONE MANHOLE
- EXISTING TOPO ELEVATION
- EXISTING TREES

PROPOSED LEGEND

- PROPOSED ASPHALT
- PROPOSED CONCRETE
- PROPOSED STAMPED CONCRETE
- LANDSCAPE BUFFER
- BUILDING SETBACK

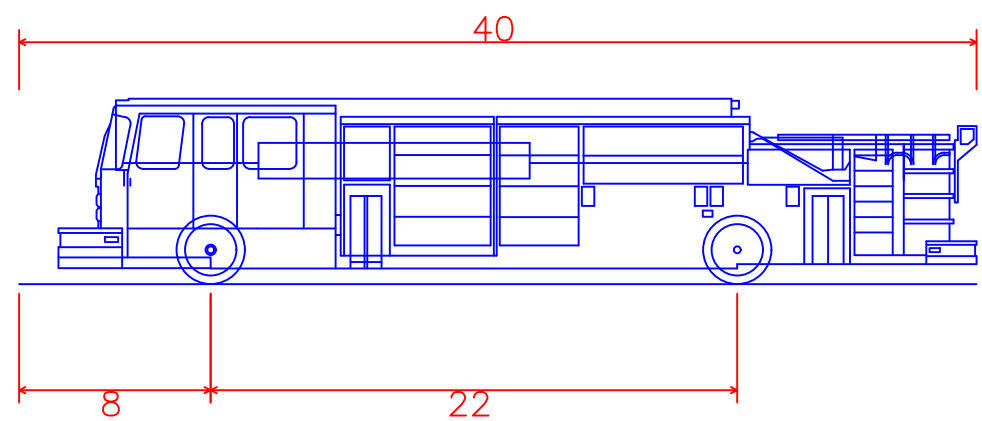

Pumper Fire Truck	
Overall Length	40.000ft
Overall Width	8.167ft
Overall Body Height	7.745ft
Min Body Ground Clearance	0.656ft
Track Width	8.167ft
Lock-to-lock time	5.00s
Max Wheel Angle	45.00°

PLAN VIEW
SCALE: 1" = 20'

AAC

PZ25-12000026
01/06/2026

Thompson Engineering & Consulting, Inc.

19304 NW 12th Street
Pembroke Pines, FL 33029

Florida Registry No. 38389
thompson-ec.com

Date: 12/03/2025

This item has been digitally signed and sealed by Justin Thompson, PE, on the date adjacent to the seal.

Printed copies of this document are not considered signed and sealed and the signature must be verified on any electronic copies.

DRC SUBMITTAL
RISING TIDE
CAR WASH

2901 W. ATLANTIC BOULEVARD
POMPANO BEACH, FL 33069
CITY OF POMPAN0 BEACH
BROWARD COUNTY

Project No.	25-032
Date	12/03/2025
Scale	As Shown
Drawn By	UCS
Checked By	JT

Revisions		
No.	Description	Date

FIRE TRUCK
EXHIBIT

Sheet Number:
C118
Sheet 17 of 19