



Proposed Signage

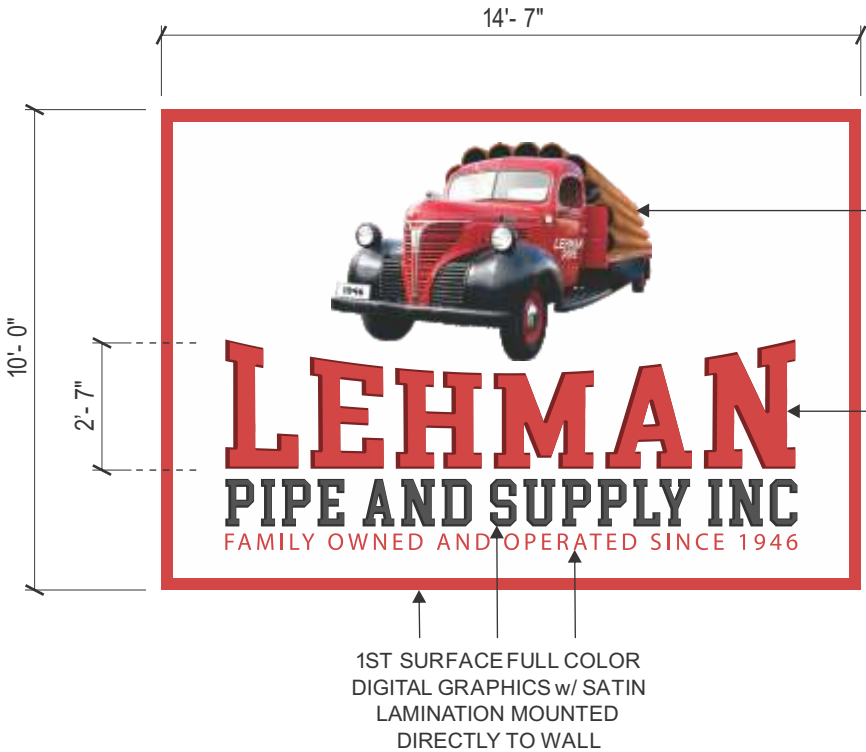

Allowed sf: 200 sf
Proposed sf: 146 sf
A3 | SPECS: 146 sf
Scale: 1/4"=1'-0"



A2 | ELEVATION: South
Scale: 1/32"=1'-0"

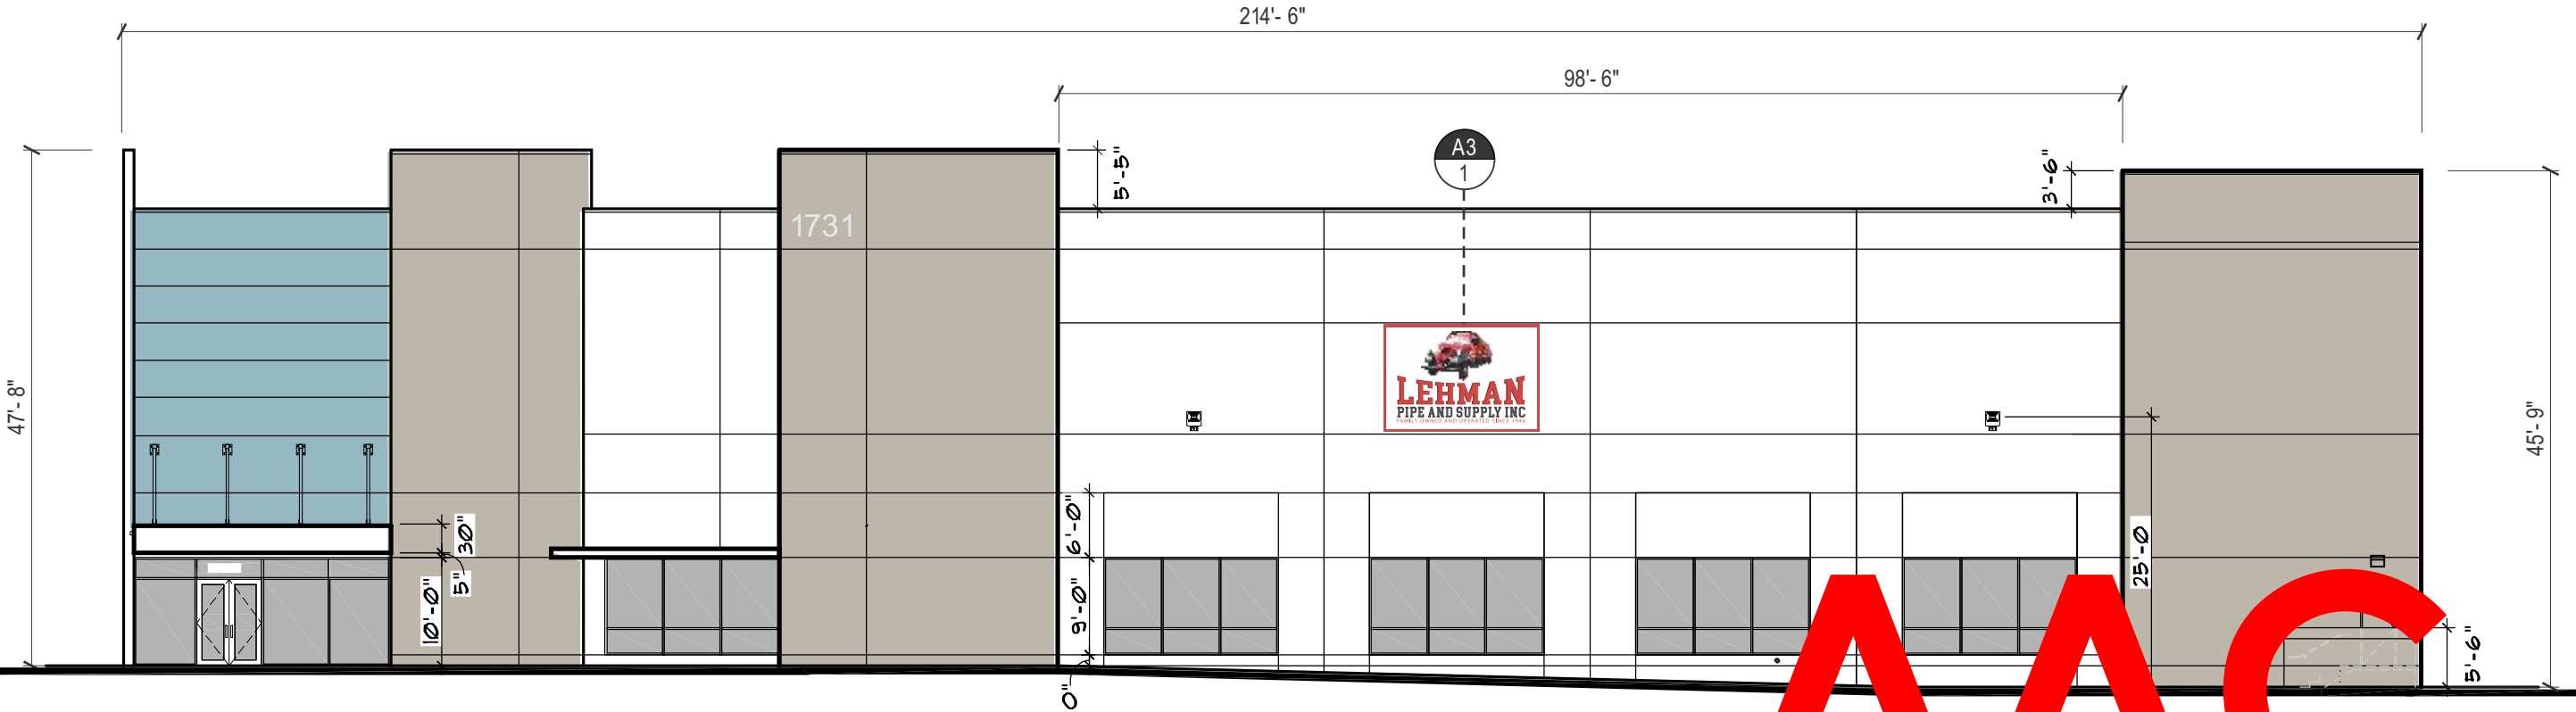

A1 | ELEVATION: South
Scale: 1/16"=1'-0"