

MARTIN LUTHER KING JR BLVD. ROAD IMPROVEMENTS


LOCATION
MAP

CITY OF POMPANO BEACH


BROWARD COUNTY FLORIDA

INDEX OF DRAWINGS

Sheet Number	Sheet Title
T-1	COVER SHEET
T-2	TABULATION OF QUANTITIES
T-3	GENERAL NOTES
T-4	GENERAL NOTES AND PAY ITEM NOTES
T-5	ROADWAY PLAN
T-6	SIGNING AND PAVEMENT MARKINGS PLAN
T-7	SIGNALIZATION PLAN
T-8	MAST ARM TABULATION
T-9	STANDARD MAST ARM ASSEMBLY
T-10	GUIDESIGN WORKSHEET
T-11	TOPOGRAHC SUVEY DATA
T-12	BROWARD COUNTY DETAILS
T-13	BROWARD COUNTY DETAILS
T-14	BROWARD COUNTY DETAILS
T-15	BROWARD COUNTY DETAILS

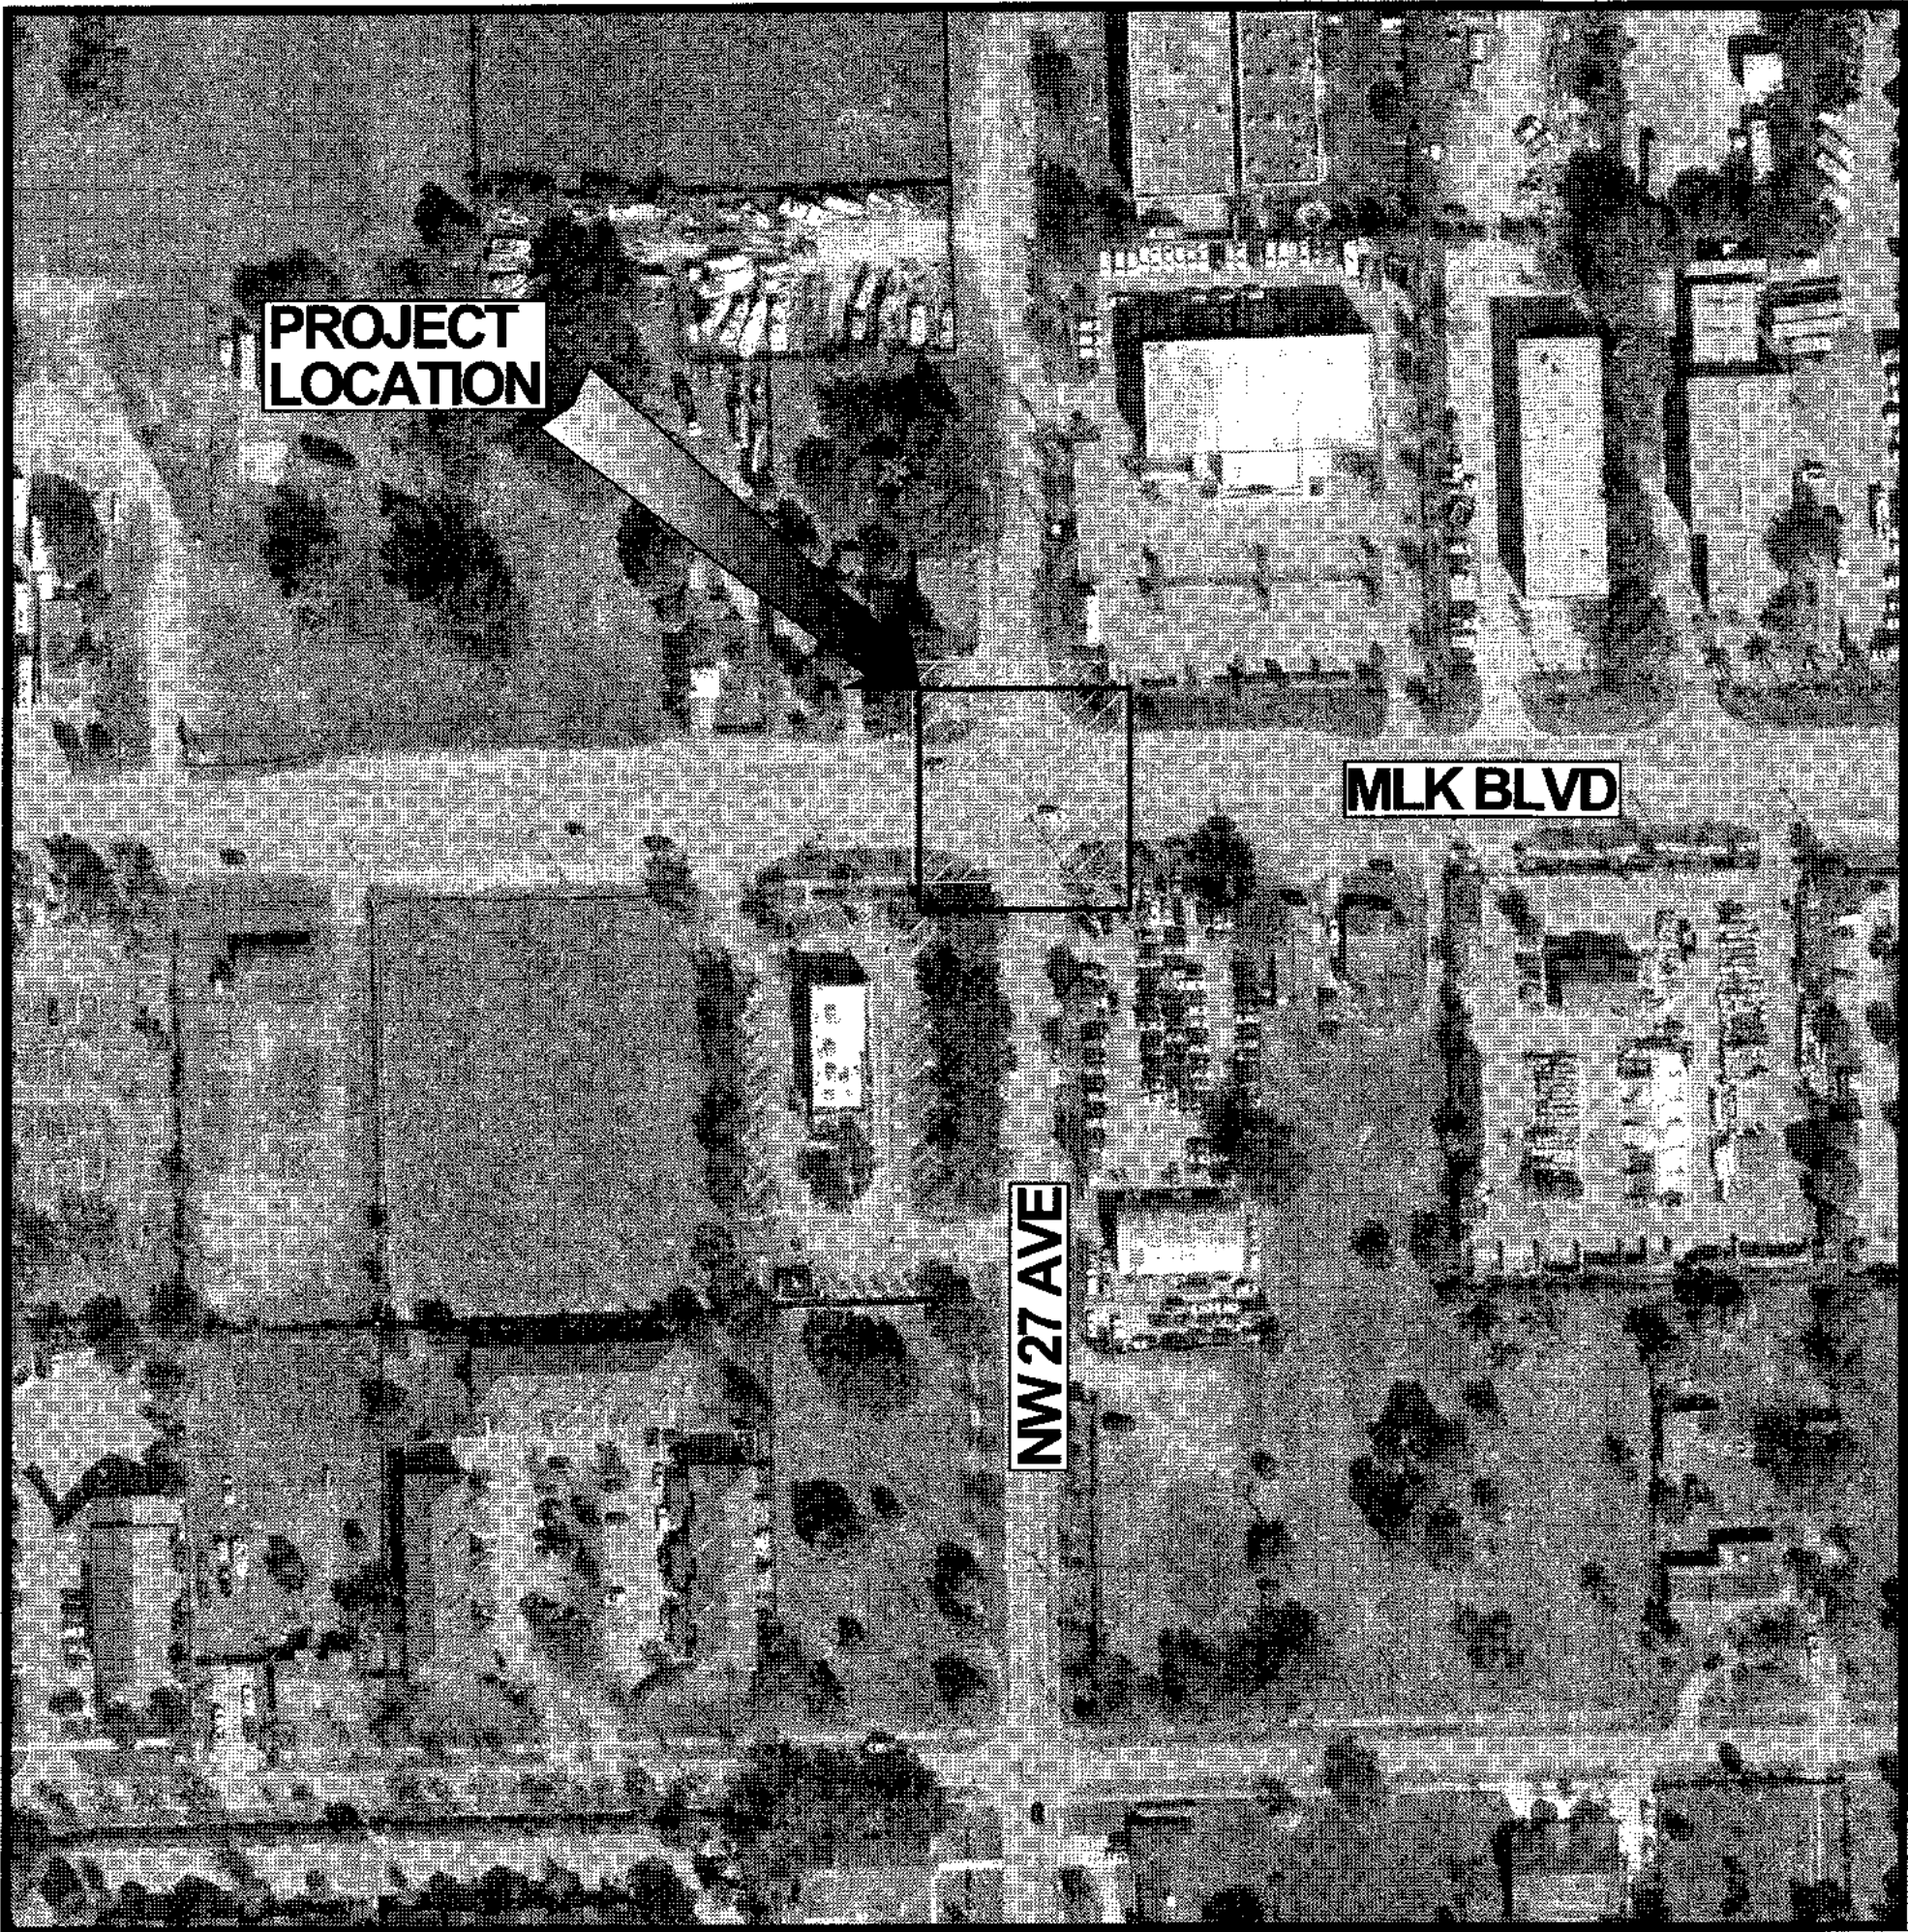

LOCATION MAP
Scale: N.T.S.

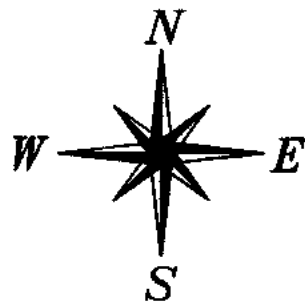

BENCHMARK OF ORIGIN:

BENCHMARK No.
T48S R42E 340200
ELEVATION: (NORTH AMERICAN VERTICAL DATUM OF 1988)(NAVD88)


NOTES:

1. RESPONSIBILITY FOR THE USE OF THESE PLANS FOR ANY PURPOSE PRIOR TO SECURING PERMITS FROM ALL AGENCIES HAVING JURISDICTION OVER THIS PROJECT WILL FALL SOLELY UPON THE USER.
2. AN ELECTRONIC CAD FILE WILL BE PROVIDED FOR SURVEY LAYOUT.



CITY OFFICIALS

MAYOR:	LAMAR FISHER
COMMISSIONERS:	MICHAEL SOBEL CHARLOTTE BURRIE REX HARDIN BEVERLY PERKINS BARRY MOSS
CITY MANAGER:	GREG HARRISON

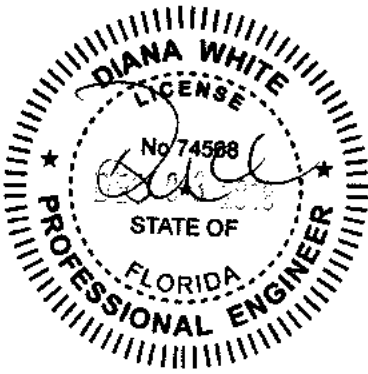

SIGNALIZATION SHOP DRAWINGS
TO BE SUBMITTED TO:

DIANA WHITE, P.E.
CALVIN, GIORDANO & ASSOCIATES INC.
1800 ELLER DRIVE
SUITE 600
FORT LAUDERDALE, FL 33316
PHONE: 954-921-7781 FAX: 954-921-8807


PRELIMINARY NOT FOR CONSTRUCTION
ELEVATIONS SHOWN ARE NAVD 88

PERMITTING AGENCIES	DATE SUBMITTED	CGA INITIALS	DATE APPROVED	PERMIT NUMBER

GOVERNING STANDARDS AND SPECIFICATIONS:
FLORIDA DEPARTMENT OF TRANSPORTATION, 2016 DESIGN STANDARDS AND
REVISED INDEX DRAWINGS AS APPENDED HEREIN, AND 2016 STANDARD
SPECIFICATIONS FOR ROAD AND BRIDGE CONSTRUCTION, AS AMENDED BY
CONTRACT DOCUMENTS

For Design Standards revisions click on "Design Standards" link at
following web site:
<http://www.dot.state.fl.us/rddesign/>

For the Standard Specifications for Road and Bridge
Construction click on the "Specifications" link at the following
web site:
<http://www.dot.state.fl.us/specificationsoffice/>

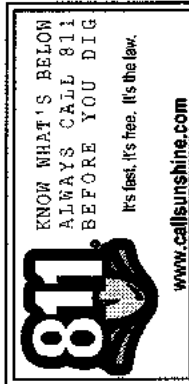

DIANA WHITE, P.E.
STATE FLORIDA PROFESSIONAL ENGINEER
LICENSE NO. 74586
DATE: AUGUST 2018
CGA PROJECT No. 168714
MARTIN LUTHER KING BLVD
ROAD IMPROVEMENTS
MARTIN LUTHER KING JR & NW 27 AVE INTERSECTION
CITY OF POMPANO BEACH-BROWARD COUNTY FLORIDA
Calvin, Giordano & Associates, Inc.
EXCEPTIONAL SOLUTIONS
1800 Eller Drive, Suite 600, Fort Lauderdale, Florida 33316
Phone: 954-921-7781 • Fax: 954-921-8807
Certificate of Authorization 514
Plotted by: Juan Rodriguez on Thursday, November 15, 2018 5:11:01 PM

CURRENT REV NO.: 1

NO	DATE	REVISION	BY

SHEET: 1
T-1
1 OF 15 SHEETS