


TYPICAL SILVA CELL DIMENSIONS


N.T.S.

NOTES:
-2x SILVA CELL 2 LAYOUT SHALL BE (1) UNIT DEEP IN ALL AREAS SHOWN ON THE SILVA CELL LAYOUT PLAN.
-SILVA CELL INSTALLATION SHALL BE DONE IN ACCORDANCE WITH MANUFACTURERS SPECIFICATIONS.
-SILVA CELLS ARE TO BE INSTALLED BY A CERTIFIED INSTALLER.
-DETAIL BELOW IS SHOWN FOR REFERENCE. ADDITIONAL DETAILS (INSTALLATION AROUND UTILITIES, ETC.) CAN BE FOUND AT DEEPROOT.COM.
TOTAL SILVA CELL UNITS: 139 (139 units x 20 c.f. soil = 2,780 c.f. OF PLANTING SOIL)

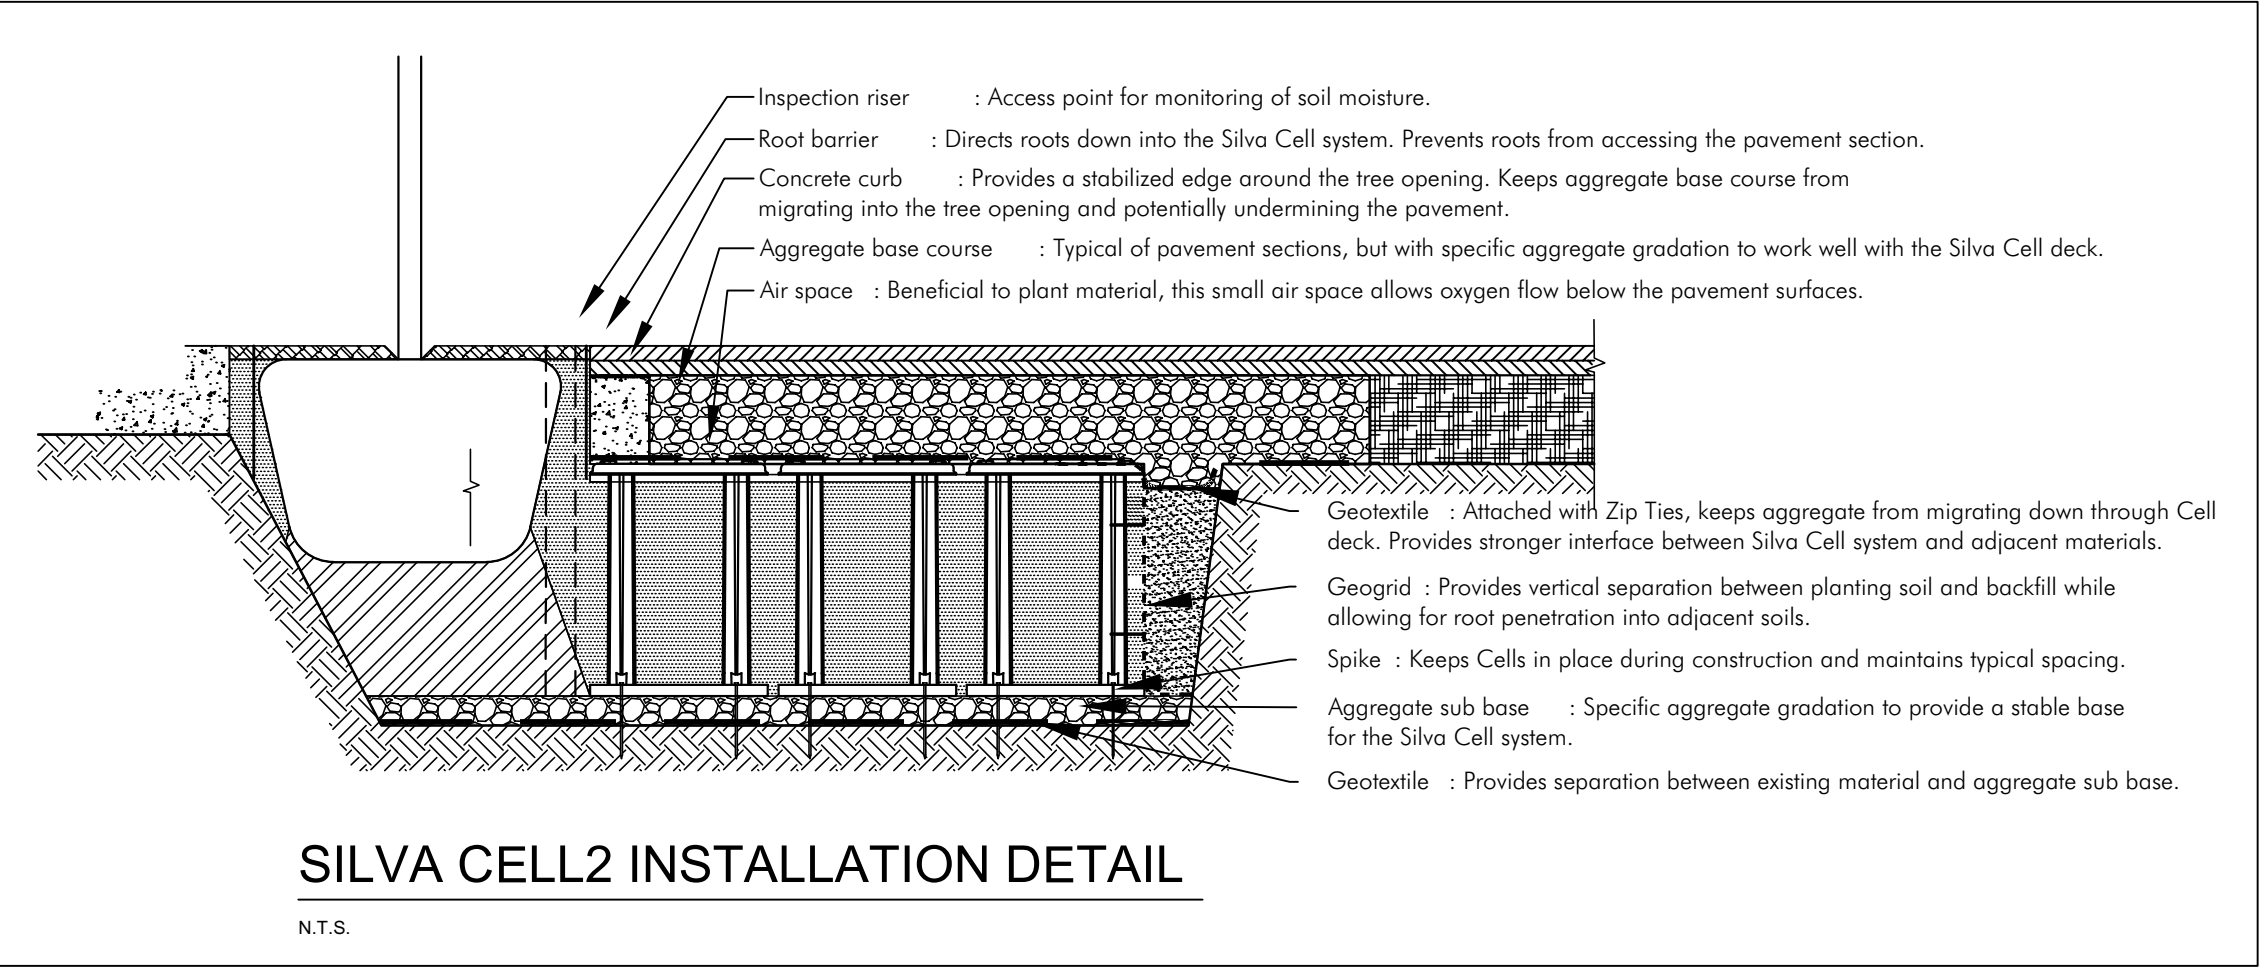

SILVA CELL2 INSTALLATION DETAIL

N.T.S.

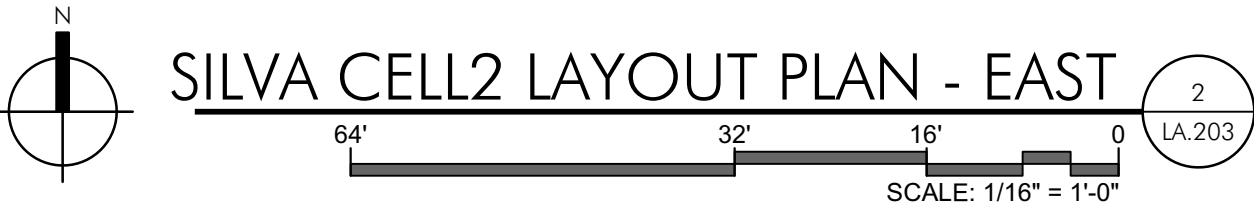

SILVA CELL2 LAYOUT PLAN - EAST

2
LA.203

DRC
PZ23-12000048
08/21/2024

GARDNER + SEMLER
LANDSCAPE ARCHITECTURE
WWW.GSLADESIGN.COM
17670 NW 78th AVE., SUITE 214
MIAMI, FL 33015
P 305.392.1016 F 305.392.1019
CORP. ID # 0000266

This drawing is the property of GSLA Design and is not to be reproduced or copied in whole or part without written permission. It is not to be used on any other project and is to be returned on request. Contractor is responsible for verifying all site conditions prior to proceeding with work.
COPYRIGHT © 2020

PATAGONIA
NW 7TH AVENUE & NW 3RD STREET
POMPAHO BEACH, FL



| | | |
|------|------------|-----------------|
| REV. | 05.03.2024 | ARBORIST UPDATE |
|------|------------|-----------------|

TITLE
EAST SILVA CELL2
LAYOUT PLAN

Digitally signed by Taylor
Keith Semler
DN: cn=US, st=Florida,
o=Miami, ou=Landsc
serialNumber=AATL20240
124333997, ou=Landsc
Architecture LA 6667205,
o=GSLA DESIGN, INC.,
cn=Taylor Keith Semler,
email=Kiehl@gsladesign.c
om
Date: 2024.07.17 17:17:36
-04'00'

Ken Gardner
Kiehl Semler
DATE
SCALE
SHEET

FL LA #1569
FL LA #6667205
4.17.2024
as noted
LA.203