

SYMBOL LEGEND

- Tree to Remain
- EXISTING CANOPY

LANDSCAPE PLAN


Scale: 1" = 40'-0"



AAC

PZ24-12000024

07/02/2025

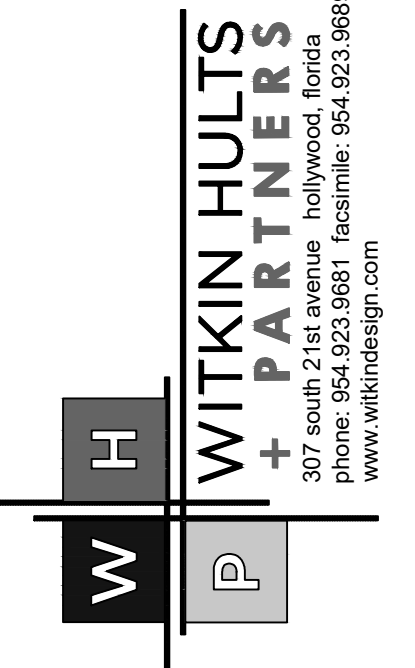

©2020 WITKIN HULTS + PARTNERS  
THE DESIGN AND DRAWINGS HEREIN ARE THE  
INTELLECTUAL PROPERTY OF THIS  
LANDSCAPE ARCHITECT AND ARE PROTECTED  
UNDER THE COPYRIGHT PROTECTION ACT

FESTIVAL FLEA MARKET  
POMPAHO, FL  
LANDSCAPE PLAN

Project:

Revisions:	Date:	By:
1. DRC Comments	01.02.2025	MAV
2. DRC Comments	02.10.2025	MAV
3. DRC Comments	03.25.2025	MAV
4. DRC Comments	05.23.2025	MAV
5. DRC Comments	06.26.2025	SHI

Seal:

Lic. # LA6667290  
Member: A.S.L.A.

Drawing: Landscape Plan

Date: 06/04/2025

Scale: See Left

Drawn by: MAV

Sheet No.:

L-3A

Cad Id.: 2024-070