




A  
B  
C  
D  
E  
F

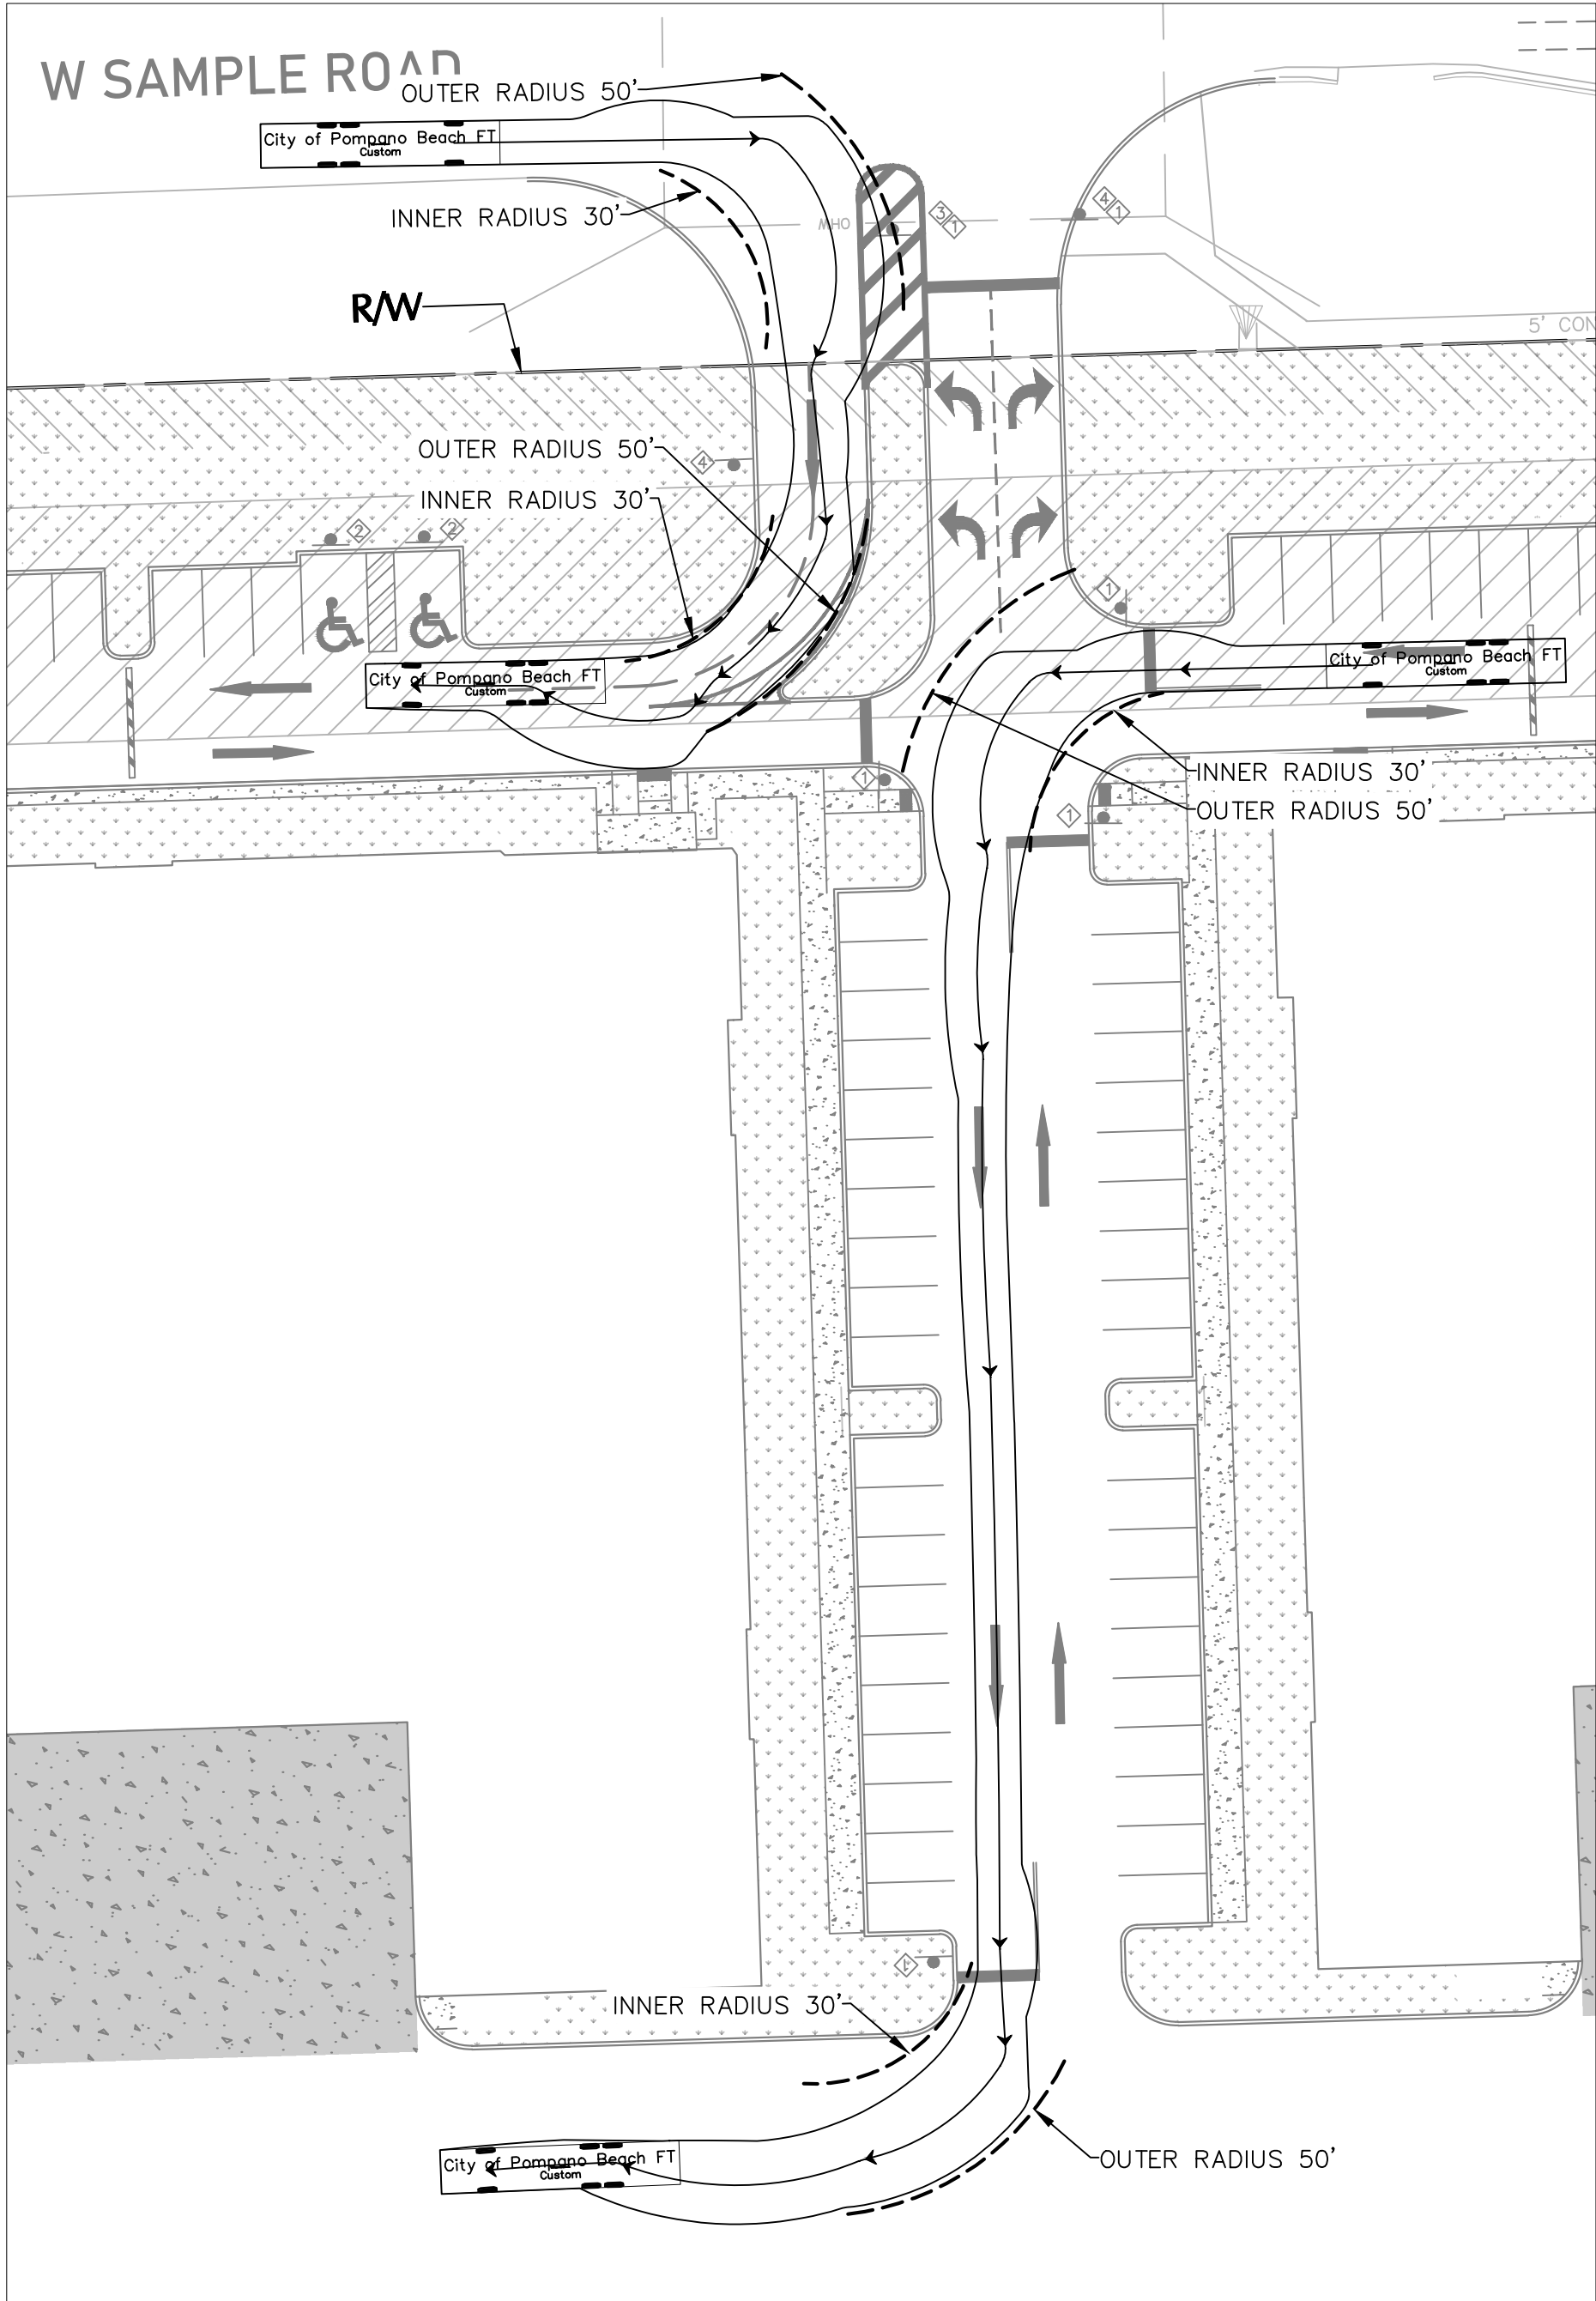




INSET 1

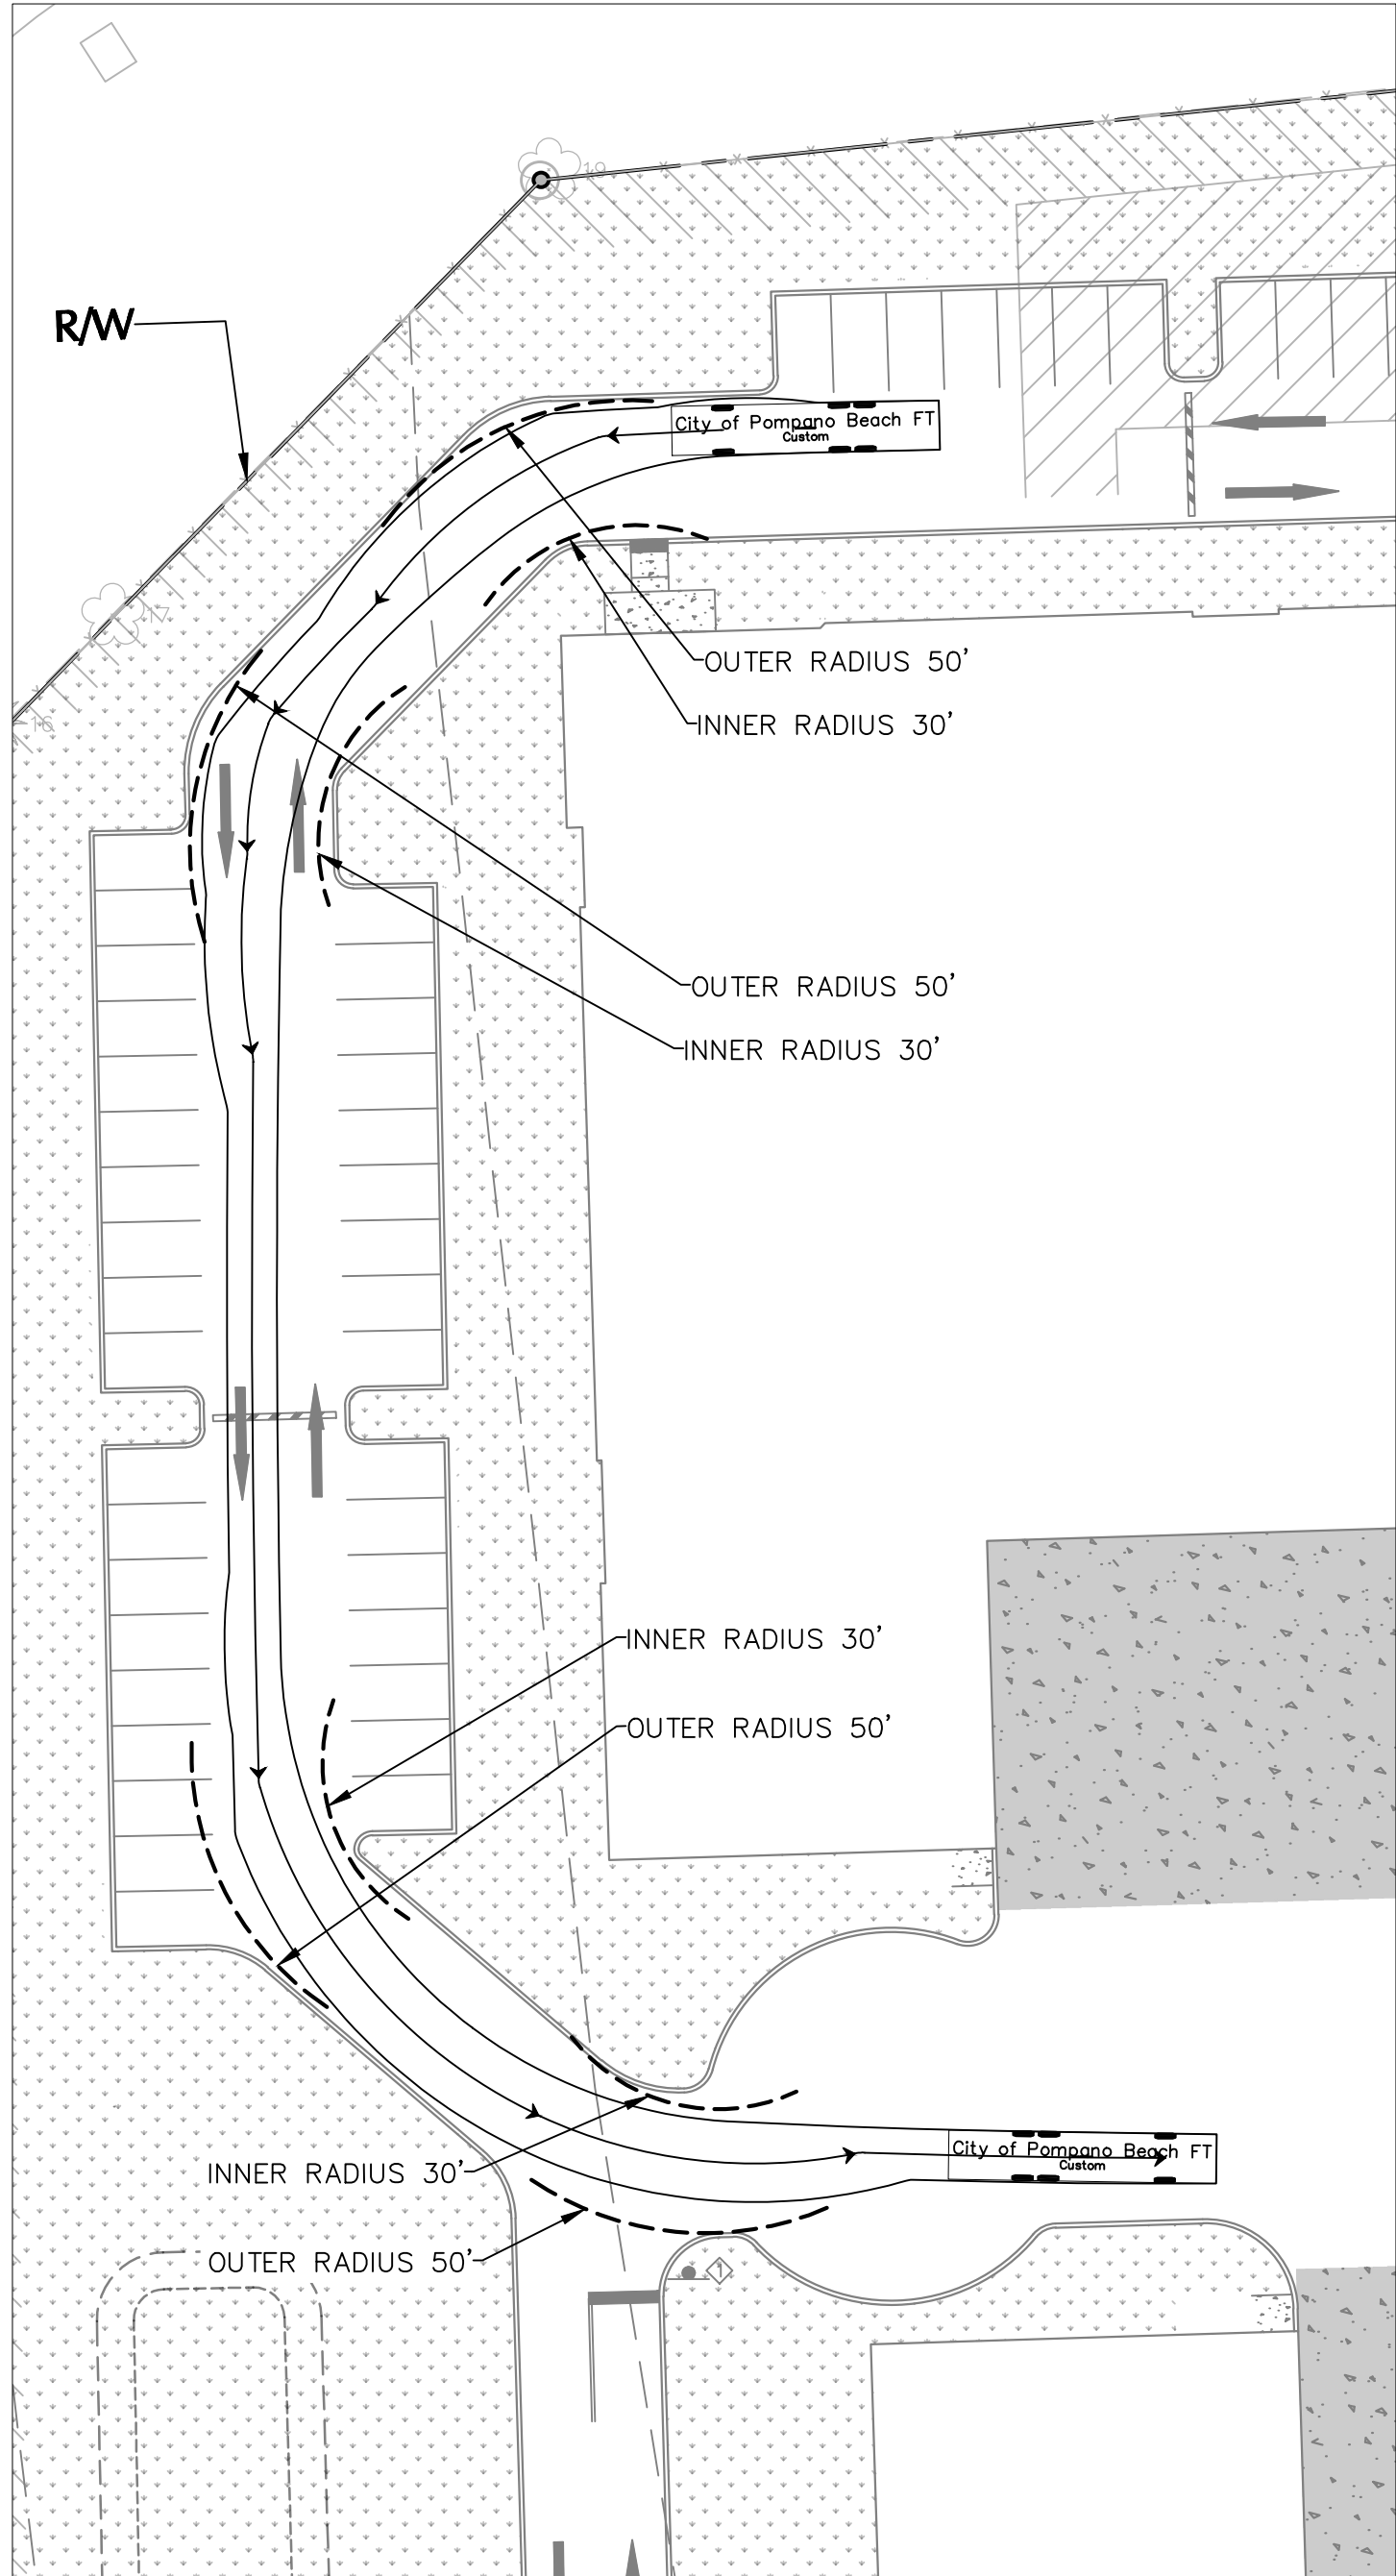


INSET 2

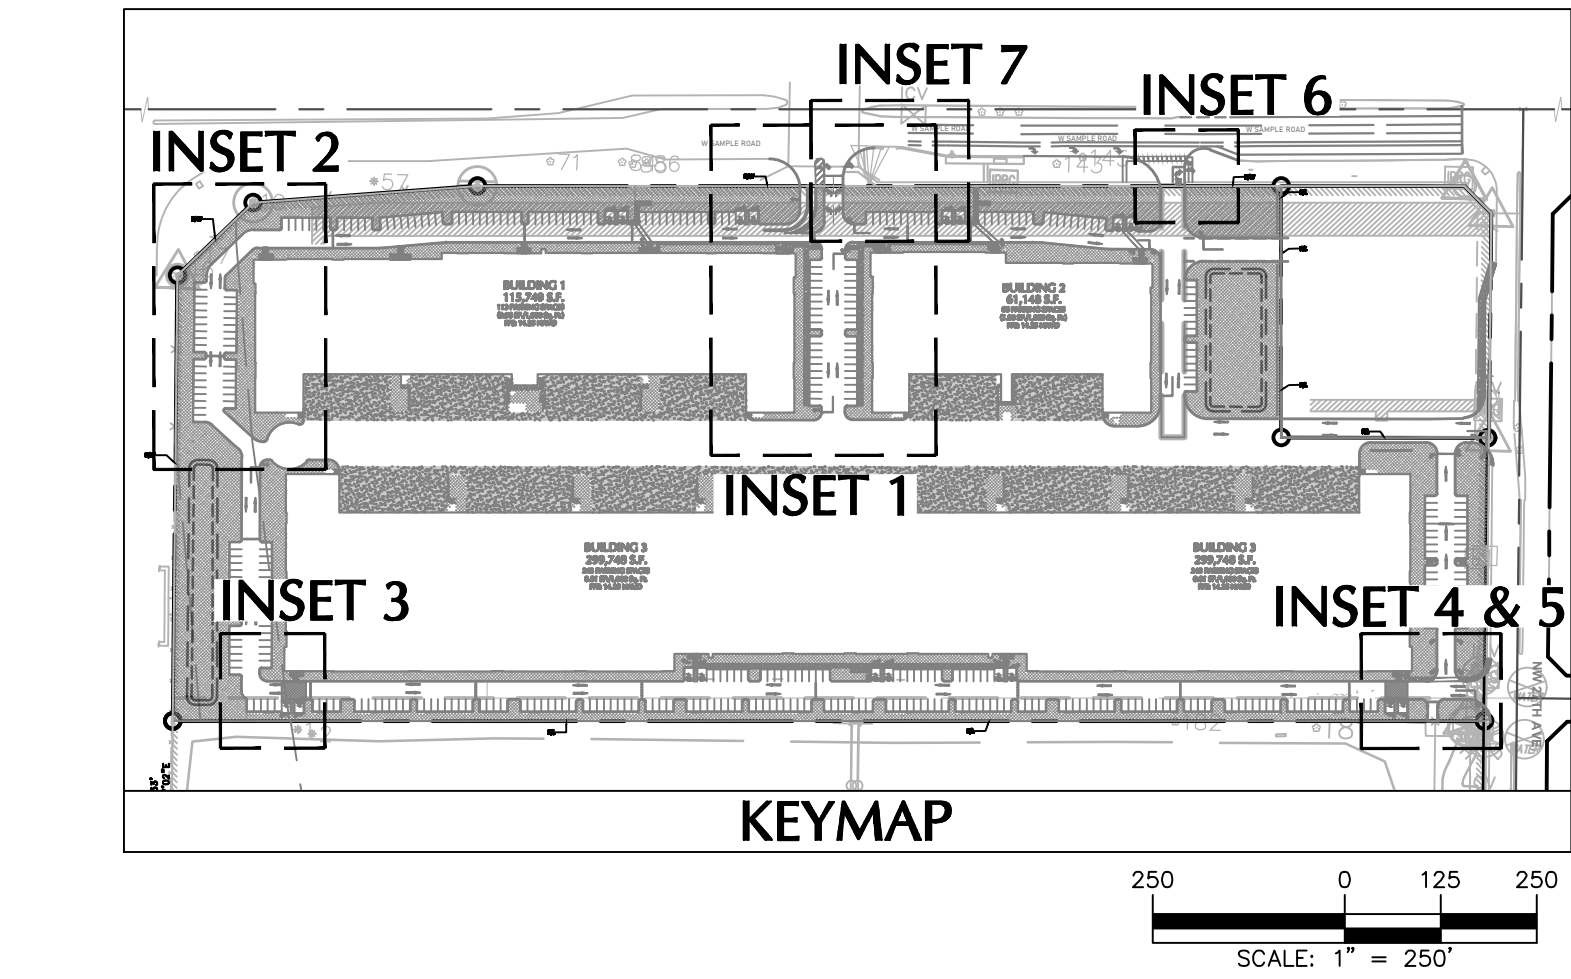


INSET 3

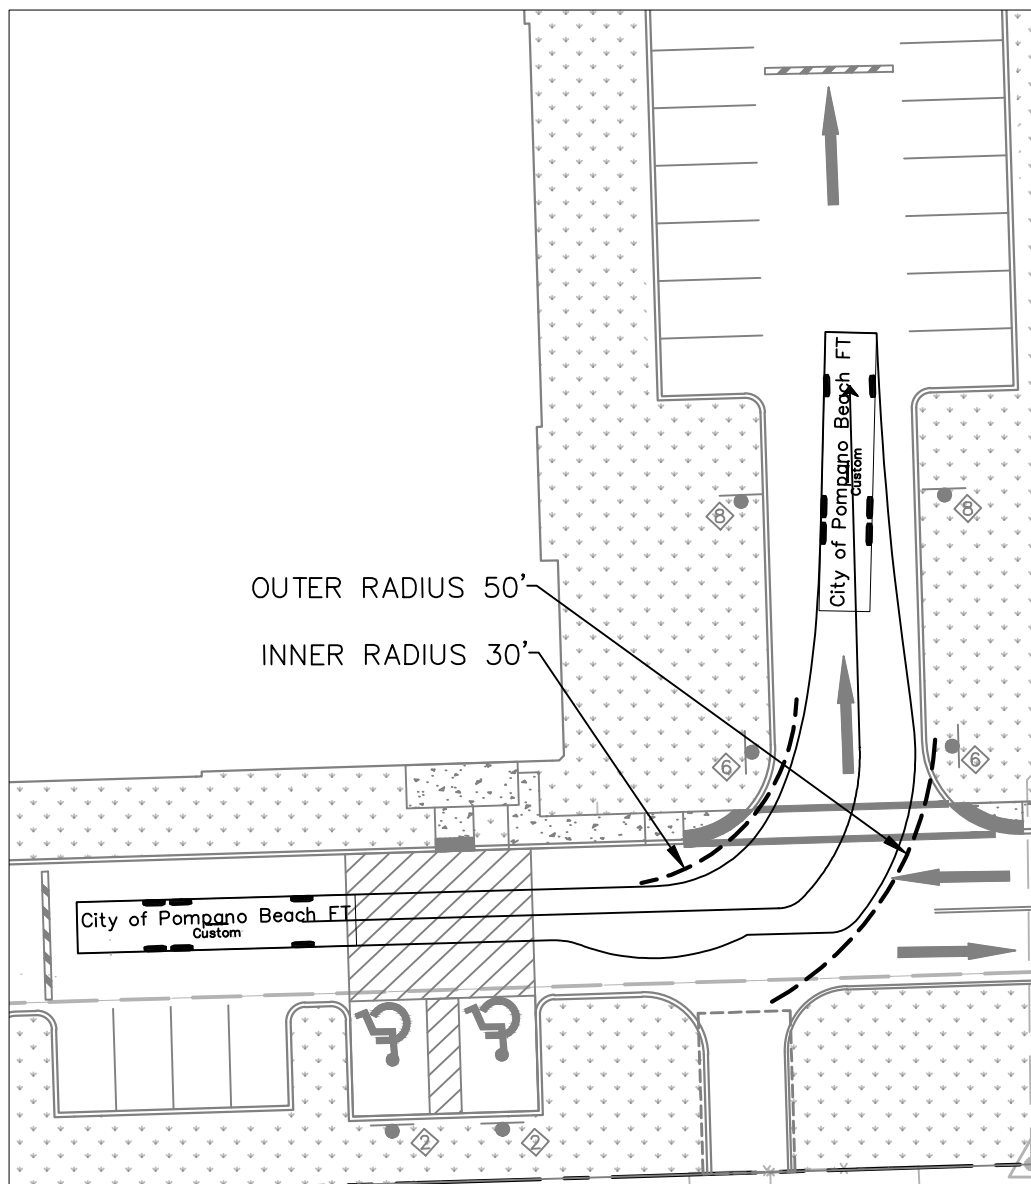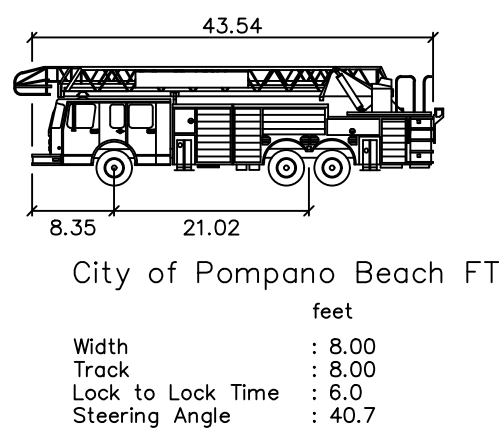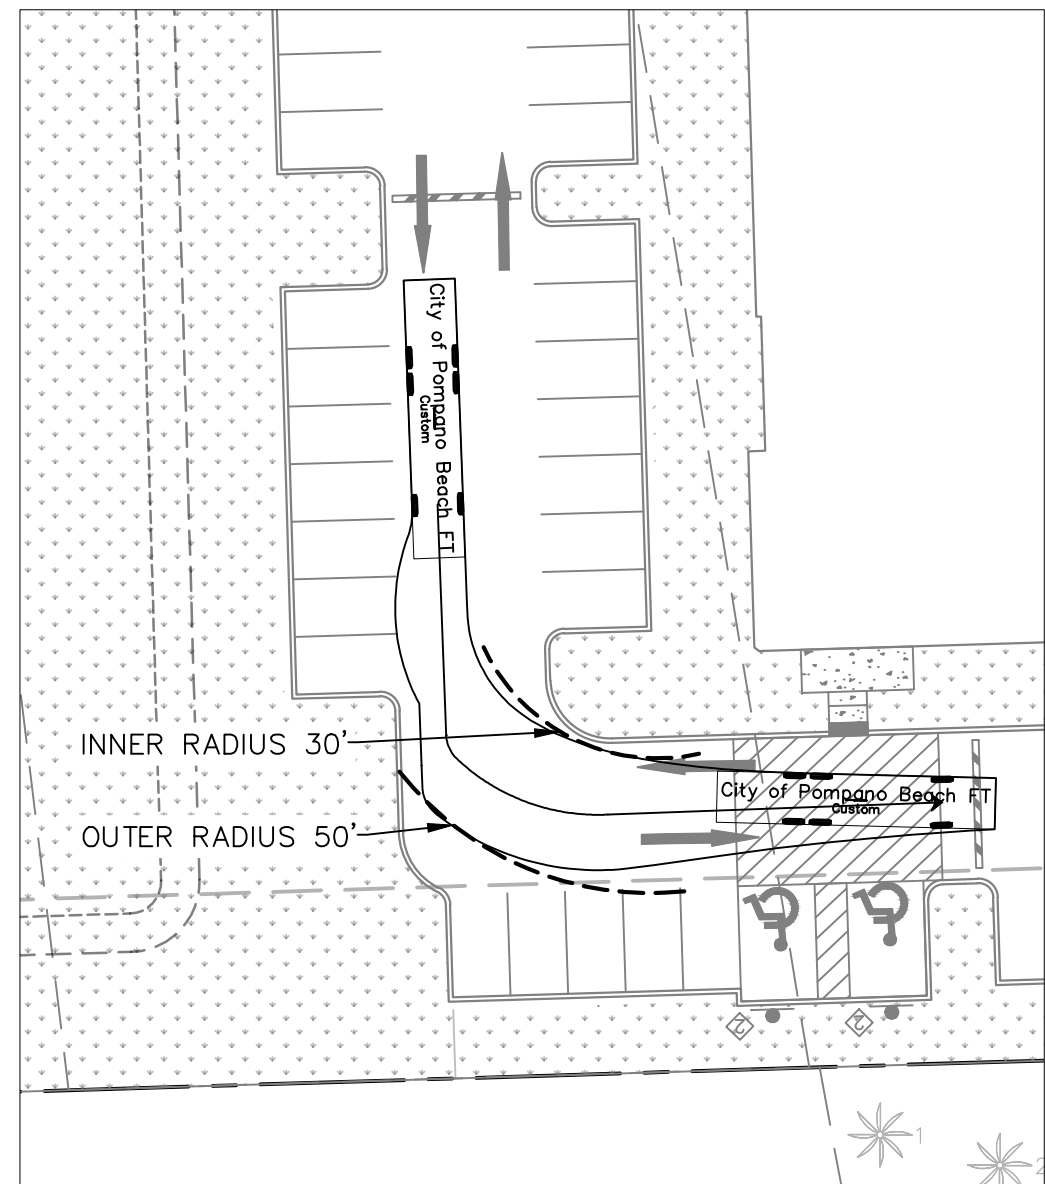


INSET 4

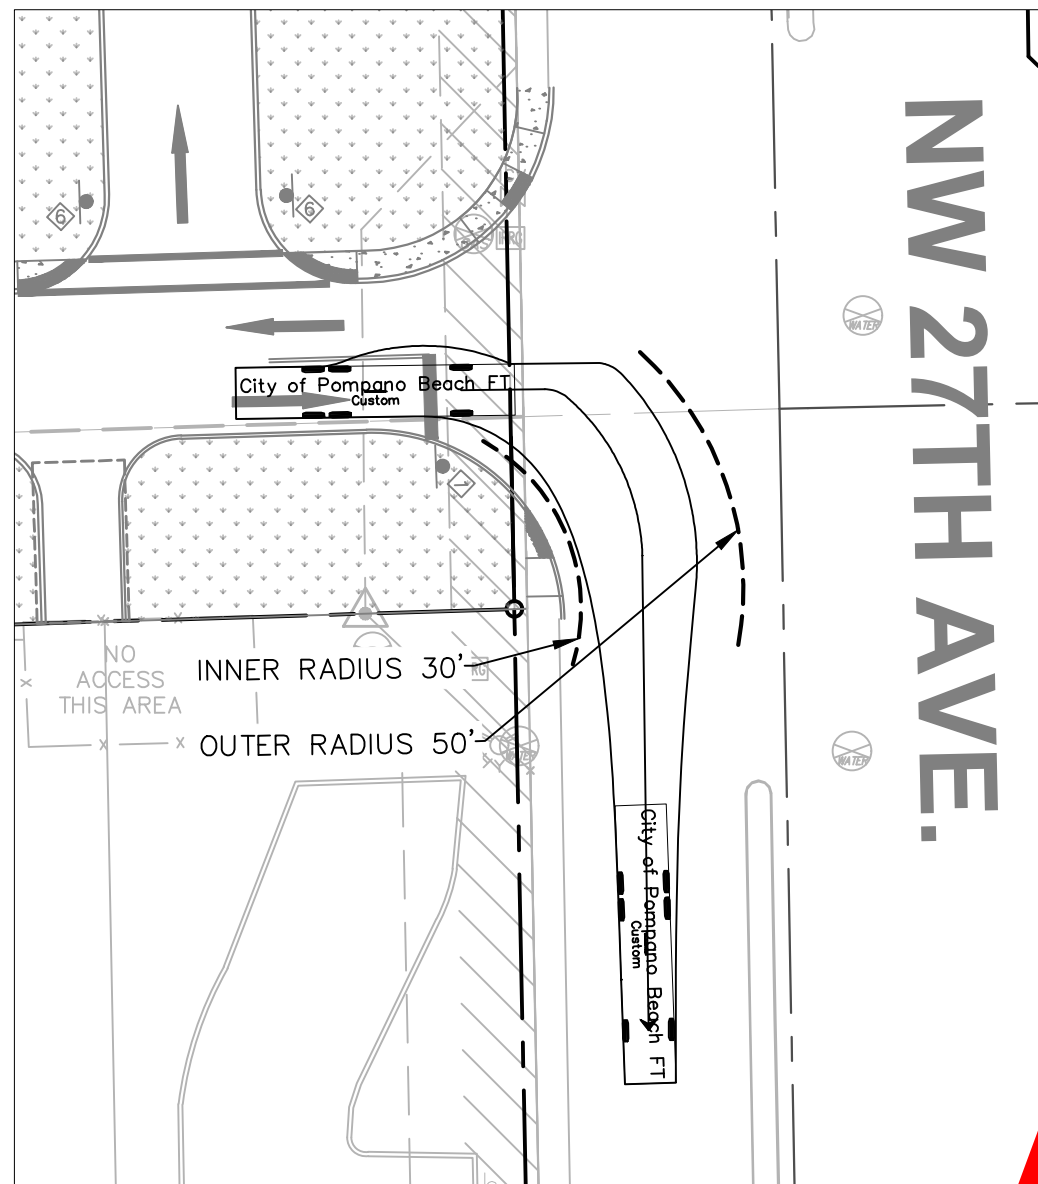

INSET 5

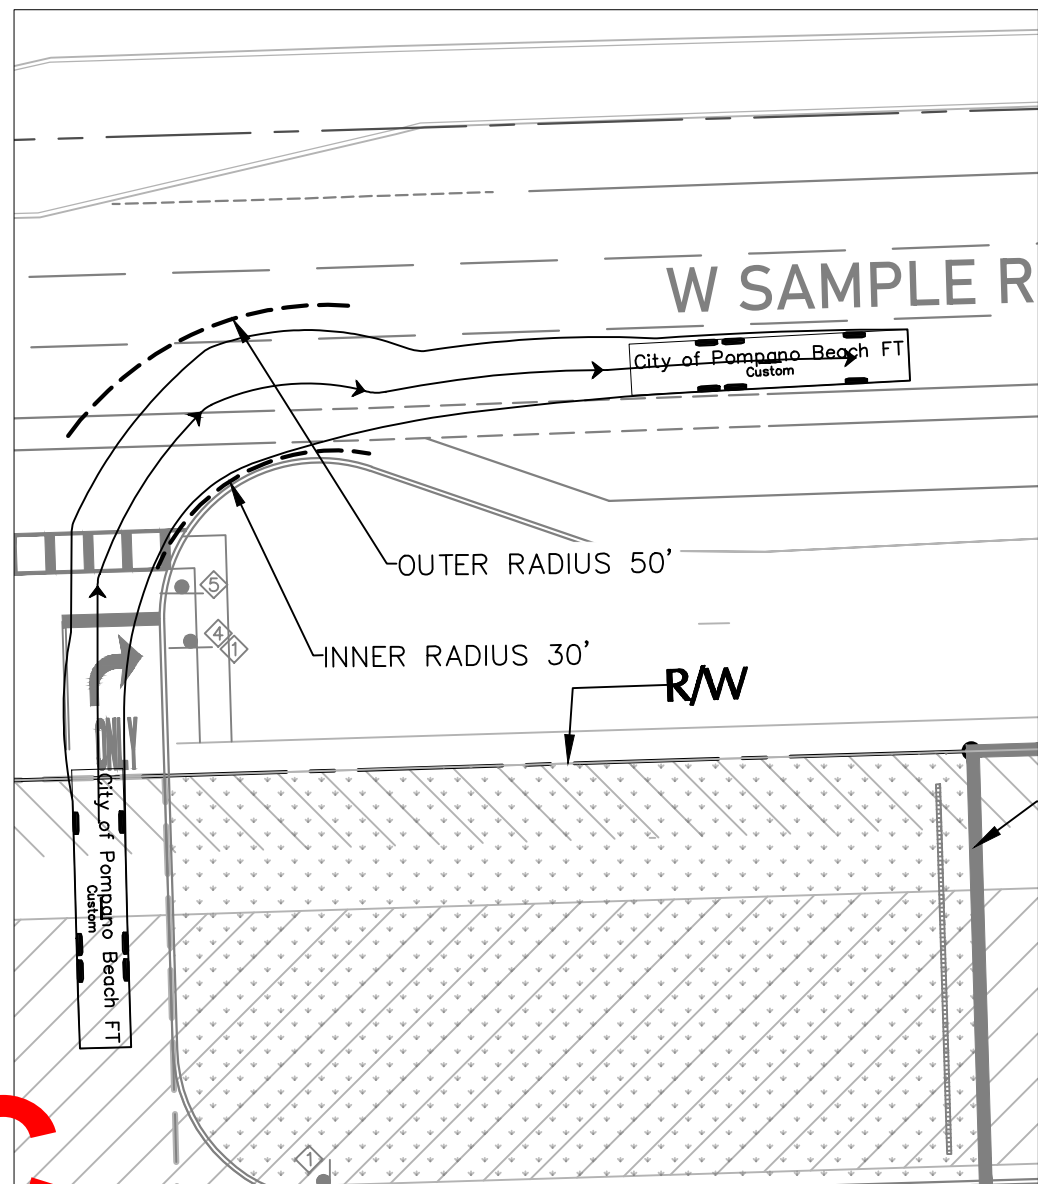

INSET 6

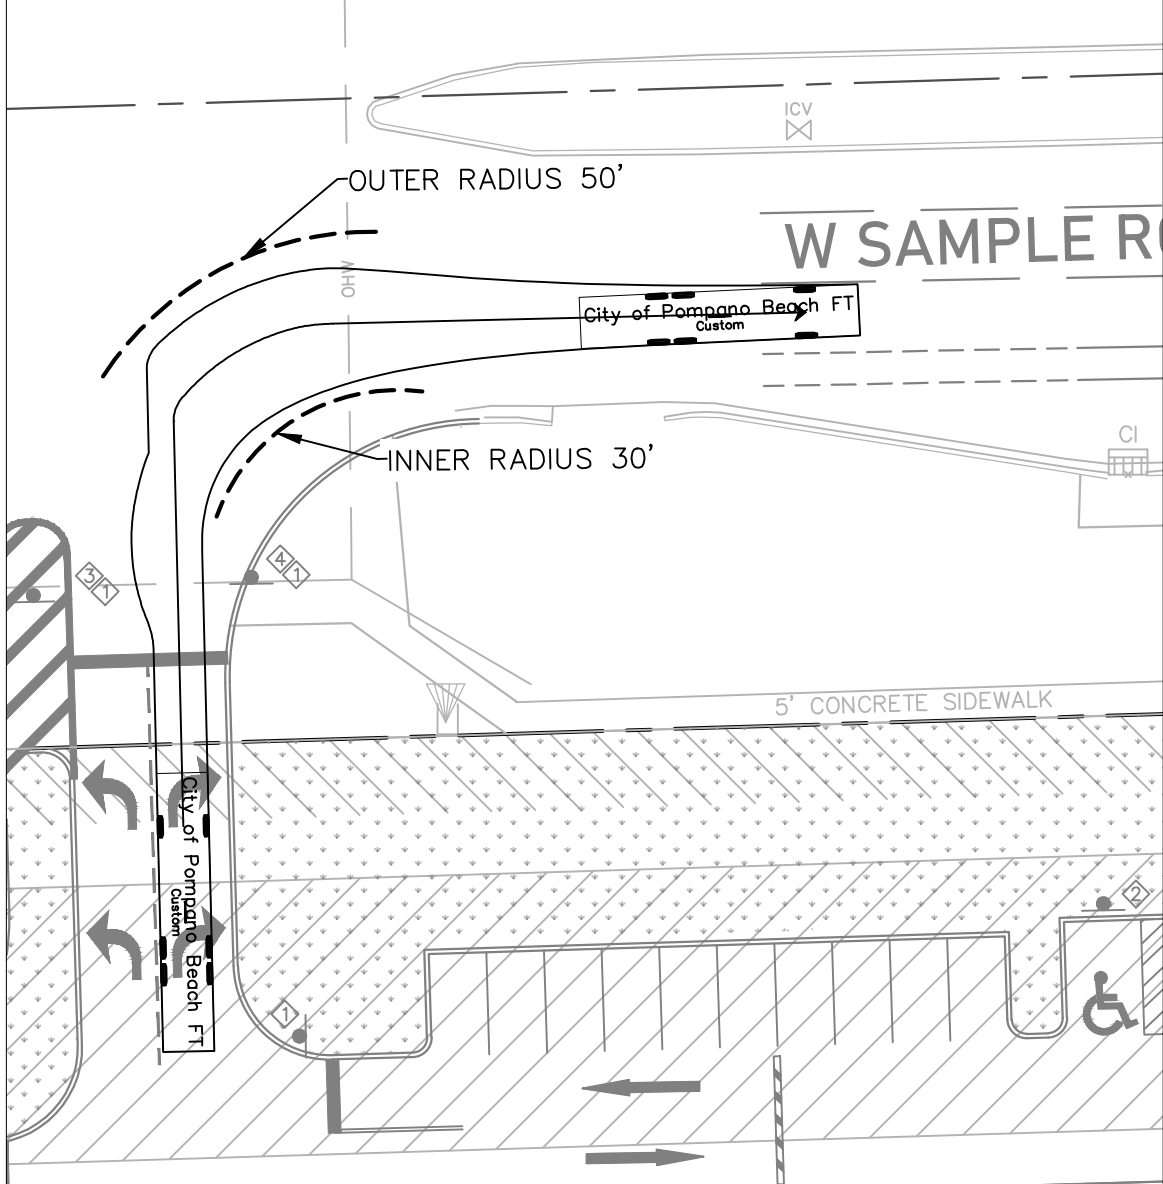

INSET 7

AAC

PZ24-12000024

07/02/2025

Date	Description	No.
REVISIONS		
<div></div>		<div><div>This form has been digitally signed and sealed by Michael Carr, P.E., on the date specified in the seal.</div><div>Printed Copies of this document are not considered signed and sealed and the signature must be sealed on any electronic copies.</div></div>
Signature: MICHAEL CARR PROFESSIONAL ENGINEER FL Lic. No. 72424		DATE SIGNED
<div><h1>LANGAN</h1><p>Langan Engineering and Environmental Services, LLC</p><p>110 East Broward Boulevard, Suite 1500 Fort Lauderdale, FL 33301</p><p>T: 954.320.2100 F: 954.320.2101 <a href="http://www.langan.com">www.langan.com</a></p><p>FL CERTIFICATE OF AUTHORIZATION NO. 00006601/LB8172/LB8198</p></div>		
Project		
FESTIVAL INDUSTRIAL		
POMPAÑO BEACH		
BROWARD COUNTY		FLORIDA
Drawing Title		
FIRE SITE ACCESS PLAN		
Project No.		Drawing No.
330134201		SP-4.1
Date		
FEBRUARY 2025		
Drawn By		
JAM		
Checked By		
MPC		