


YATES ASSOCIATES
ARCHITECTURE INC.

ARCHITECTURE •
PLANNING •
INTERIOR DESIGN •
AA-26001673
330 CLEMATIS ST., SUITE 210
WEST PALM BEACH, FL 33401
TEL: 561-653-8280 FAX: 561-653-8279
WWW.YATESARCHITECTURE.COM
EMAIL: KELLY@YATESARCHITECTURE.COM

DATE: 12-16-24
JOB NO: 24-1289
DESIGN BY: JCH
DRAWN BY: JCH
APPROVED: KDY
REVISIONS:

COMMERCIAL TENANT IMPROVEMENT PLANS:
LT 20 LLC
115 NW 16TH ST.
POMPANO BEACH FL 33060

AAC
REVIEW
09-22-25

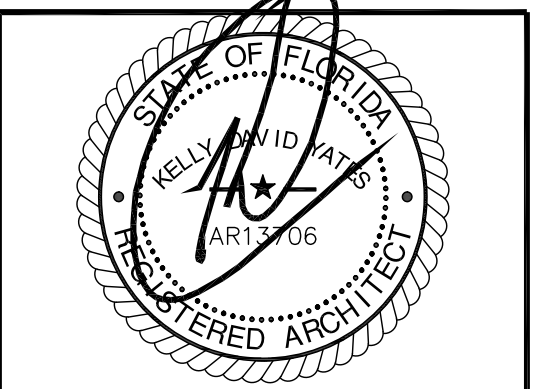

KELLY D. YATES
FLORIDA AR 13706


SHEET NO.
A-2
OF - SHTS
PZ25-1200014 Copyright © 2025 Yates Architecture Inc.

10/22/2025

APPLICABLE CODES	
POMPANO MINI-CODE= L1 LIGHT INDUSTRIAL	
APPLICABLE CODES	
BUILDING:	ALTERATION LEVEL 2 2023 FLORIDA BUILDING CODE - 8TH EDITION 2023 FLORIDA EXISTING BUILDING CODE - CH 3 2023 FLORIDA EXISTING BUILDING CODE - CH 7 2023 FLORIDA EXISTING BUILDING CODE - CH 9
PLUMBING:	2023 FLORIDA PLUMBING CODE
MECHANICAL:	2023 FLORIDA MECHANICAL CODE
ELECTRICAL:	2020 NATIONAL ELECTRICAL CODE (NFPA 70)
FIRE PREVENTION:	2023 FLORIDA FIRE PREVENTION CODE - 8TH EDITION


- GENERAL NOTES:
- 1) CONTRACTOR TO VERIFY ALL DIMENSIONS BEFORE STARTING CONSTRUCTION
 - 2) FBC 717.2.2 FIRE BLOCKING SHALL BE PROVIDED IN CONCEALED SPACES OF STUD WALLS AND PARTITIONS, INCLUDING TURNED SPACES, AND PARALLEL ROWS OF STUDS OR STAGGERED STUDS, AS FOLLOWING: (A) VERTICALLY AT THE CEIL AND FLOOR LEVELS, (B) HORIZONTALLY AT INTERVALS NOT EXCEEDING 10'-0"
 - 3) CONTRACTOR TO MATCH ALL EXISTING CONDITIONS WHERE POSSIBLE
 - 4) ALL DOORS TO BE TRIM TO BE SELECTED BY OWNER
 - 5) ALL NEW FINISHES MUST COMPLY WITH FBCB CHAPTER 8 FOR FLAME SPREAD & SMOKE DETECTION.
 - 6) ALL PERMITTED WORK SHALL COMPLY WITH FLORIDA FIRE PREVENTION CODE (FFPC) 7TH EDITION.
 - 7) IN EVERY OCCUPIED BUILDING OR STRUCTURE, MEANS OF EGRESS FROM ALL PARTS OF THE BUILDING SHALL BE MAINTAINED FREE AND UNOBSTRUCTED NFPA 1 (2018) CHAPTER 4.4.3.1.1.
 - 8) ALL LIFE SAFETY SYSTEMS SHALL REMAIN ACTIVE AND FULLY OPERATIONAL NFPA 101 (2018) CHAPTER 16.
 - 9) FLOORING SHALL NOT EXCEED 1/2" ABOVE FINISH FLOOR OR LANDING OF OTHER DOORS PER FBCB 1010.1.5.4.7.
 - 10) INSTALL SIMULATOR COMPONENTS PER MANUFACTURERS SPECIFICATIONS.

AREA CALCULATIONS	
EXISTING REMODEL	4,848 S.F.
PROPOSED ADDITION	7,920 S.F.
TOTAL GROSS S.F.	12,768 S.F.

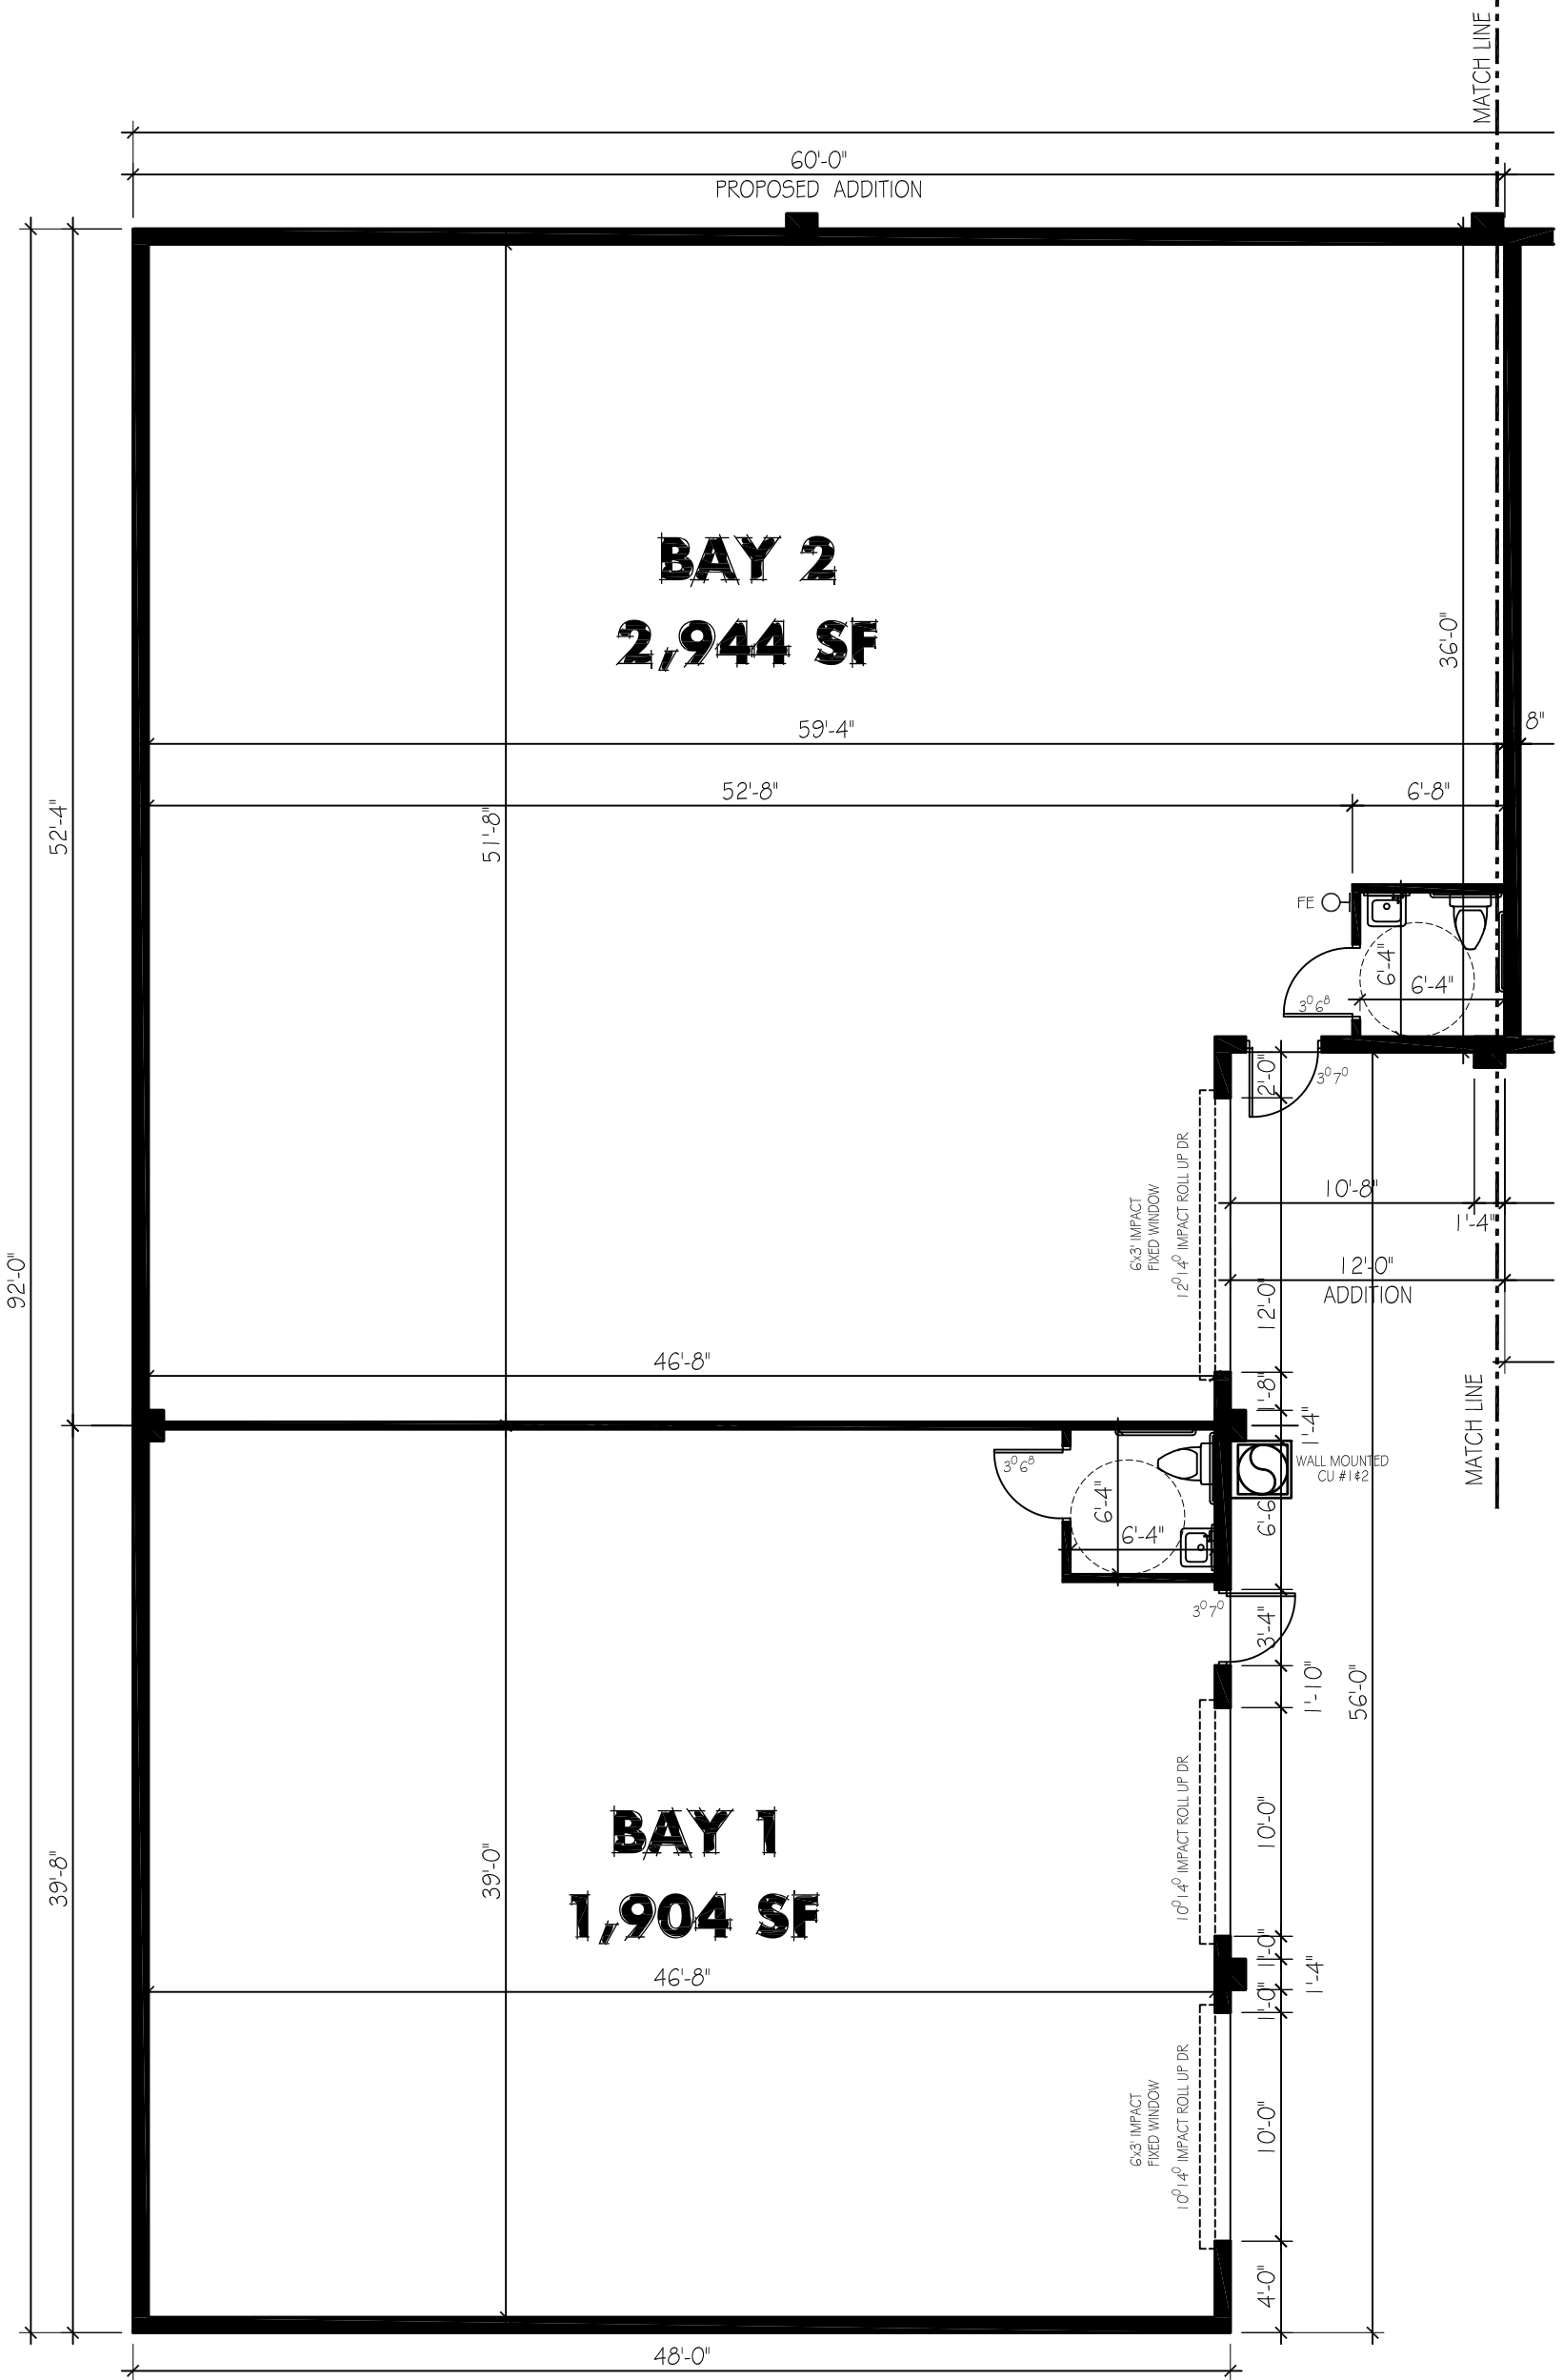


PROPOSED ADDITION

SCALE : 1/8" = 1'-0"

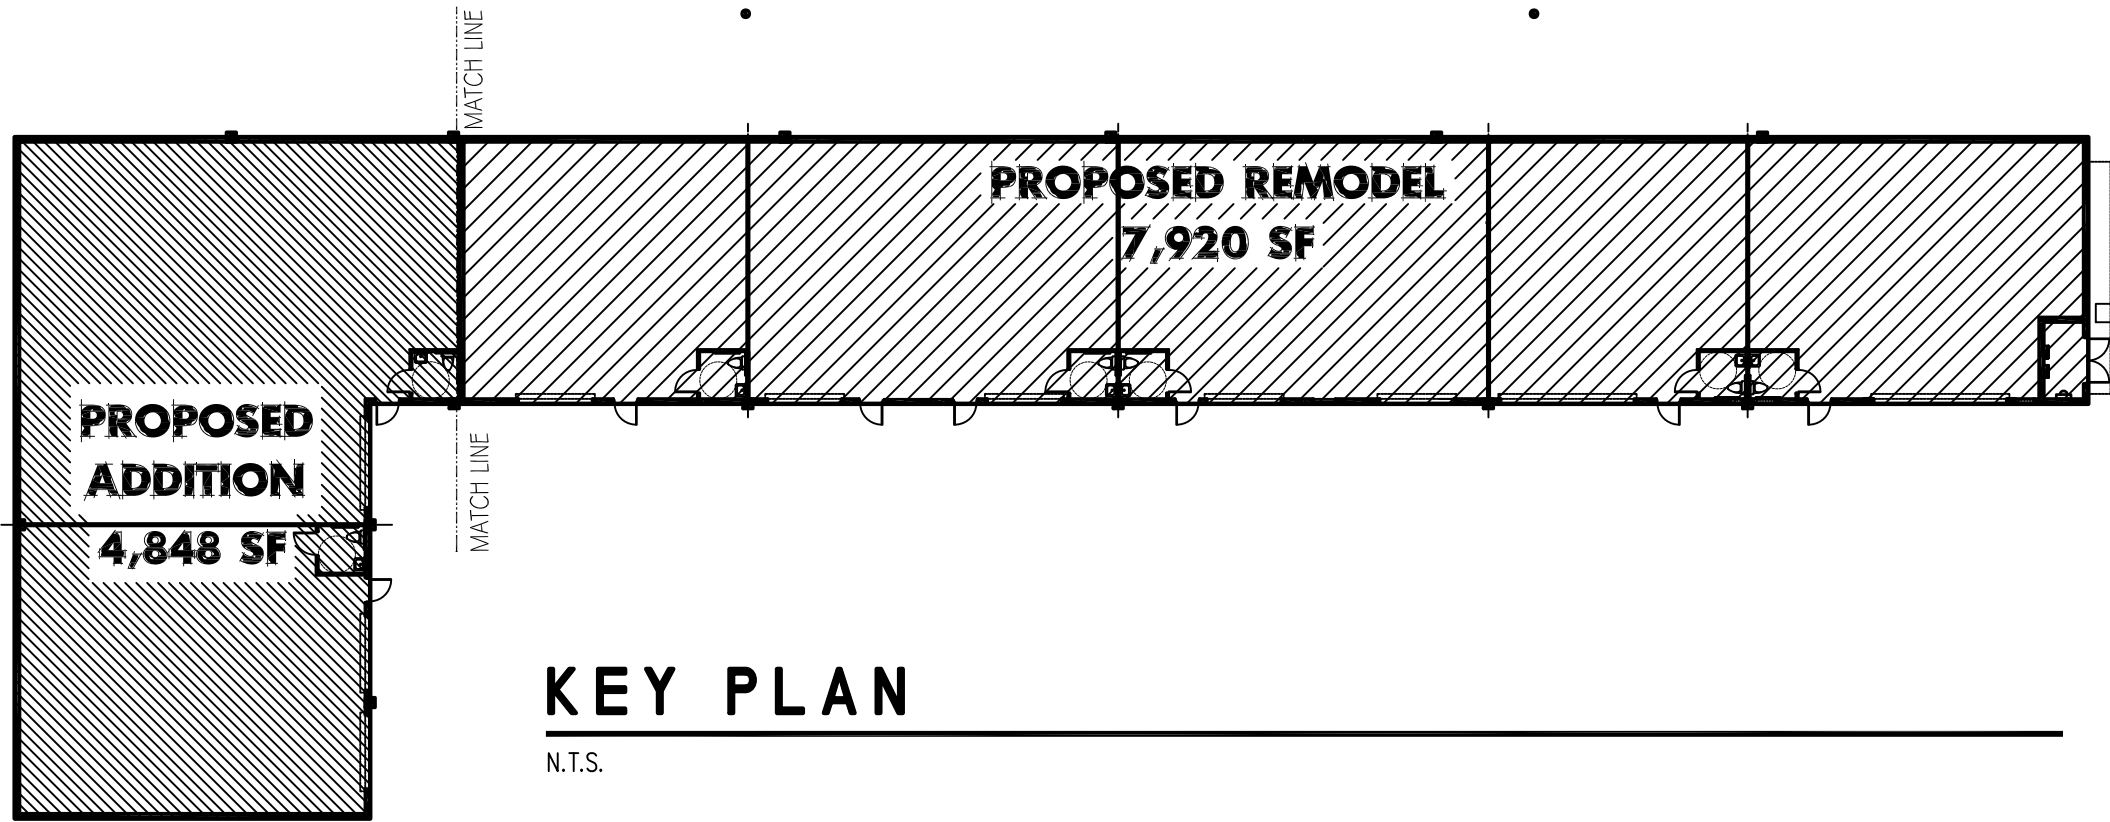

KEY PLAN

N.T.S.

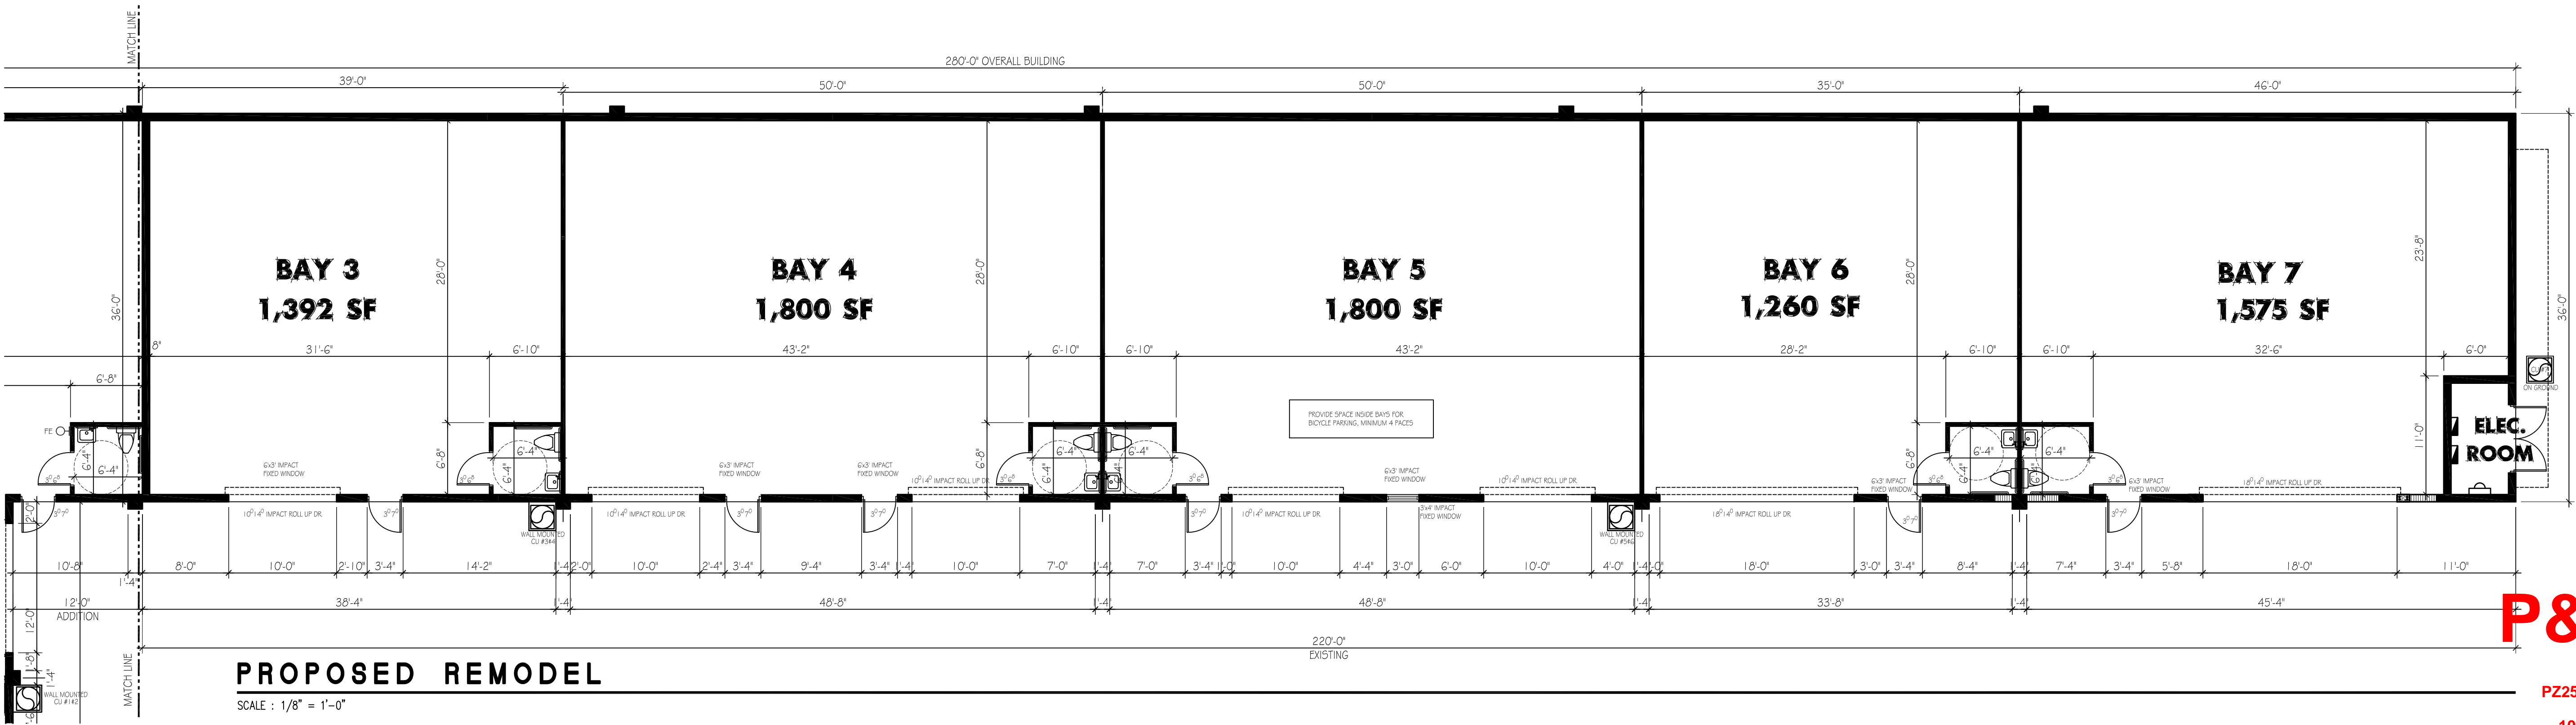

PROPOSED REMODEL

SCALE : 1/8" = 1'-0"

P&Z