


# ANTIGUA WATERWAY (75' TOTAL RIGHT-OF-WAY)

Seawall footer

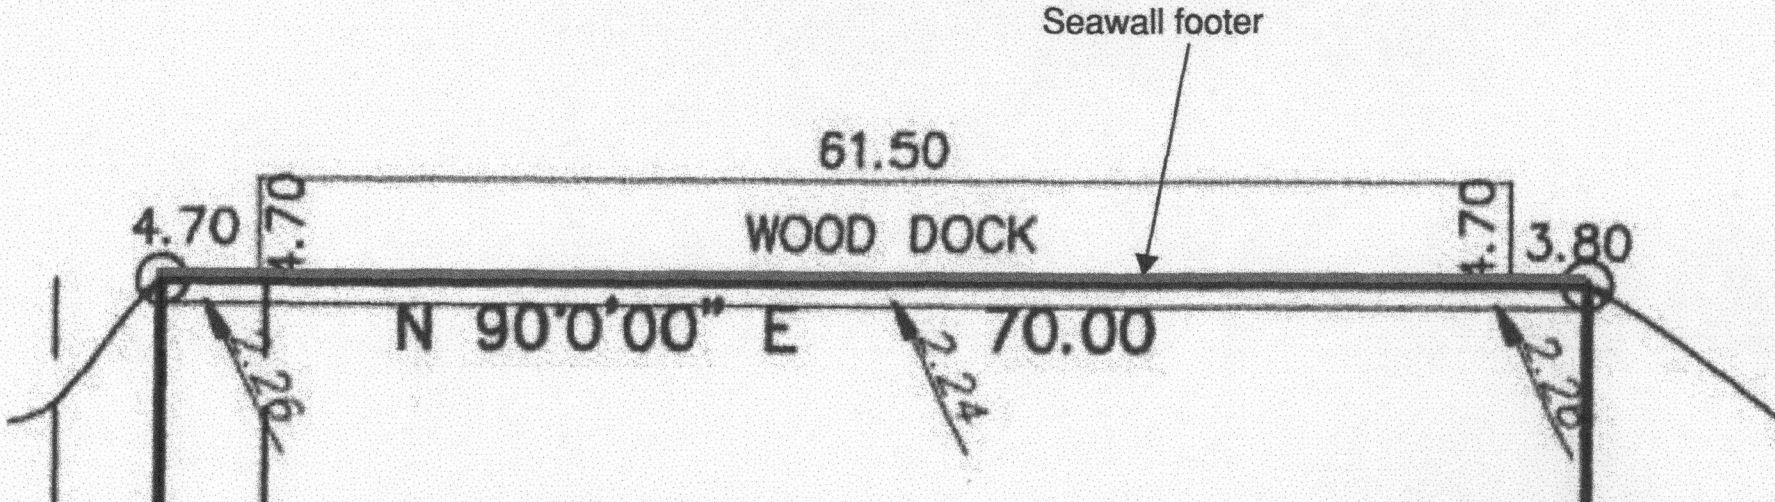


**Plan View:**

1. Remove existing dock, piles to remain
2. Install 70lf seawall footer
3. Install 5' x 61.5' new dock on EXISTING PILES IN EXACT SAME FOOTPRINT



DESIGN IS PER FBC 7TH EDITION  
2020, WITH WIND LOADS PER ASCE  
7-16 170 MPH

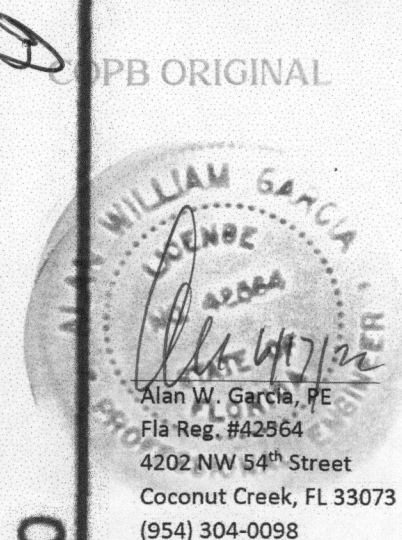

Alan W. Garcia, PE  
Fla Reg. #42564  
4202 NW 54<sup>th</sup> Street  
Coconut Creek, FL 33073  
(954) 304-0098

CPB ORIGINAL

00  
EMENT

00