
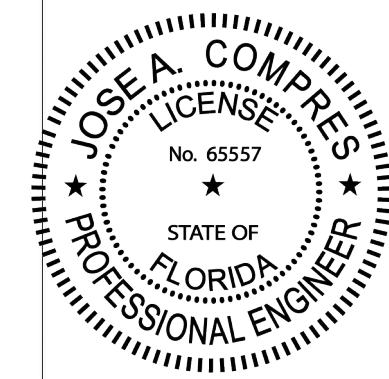
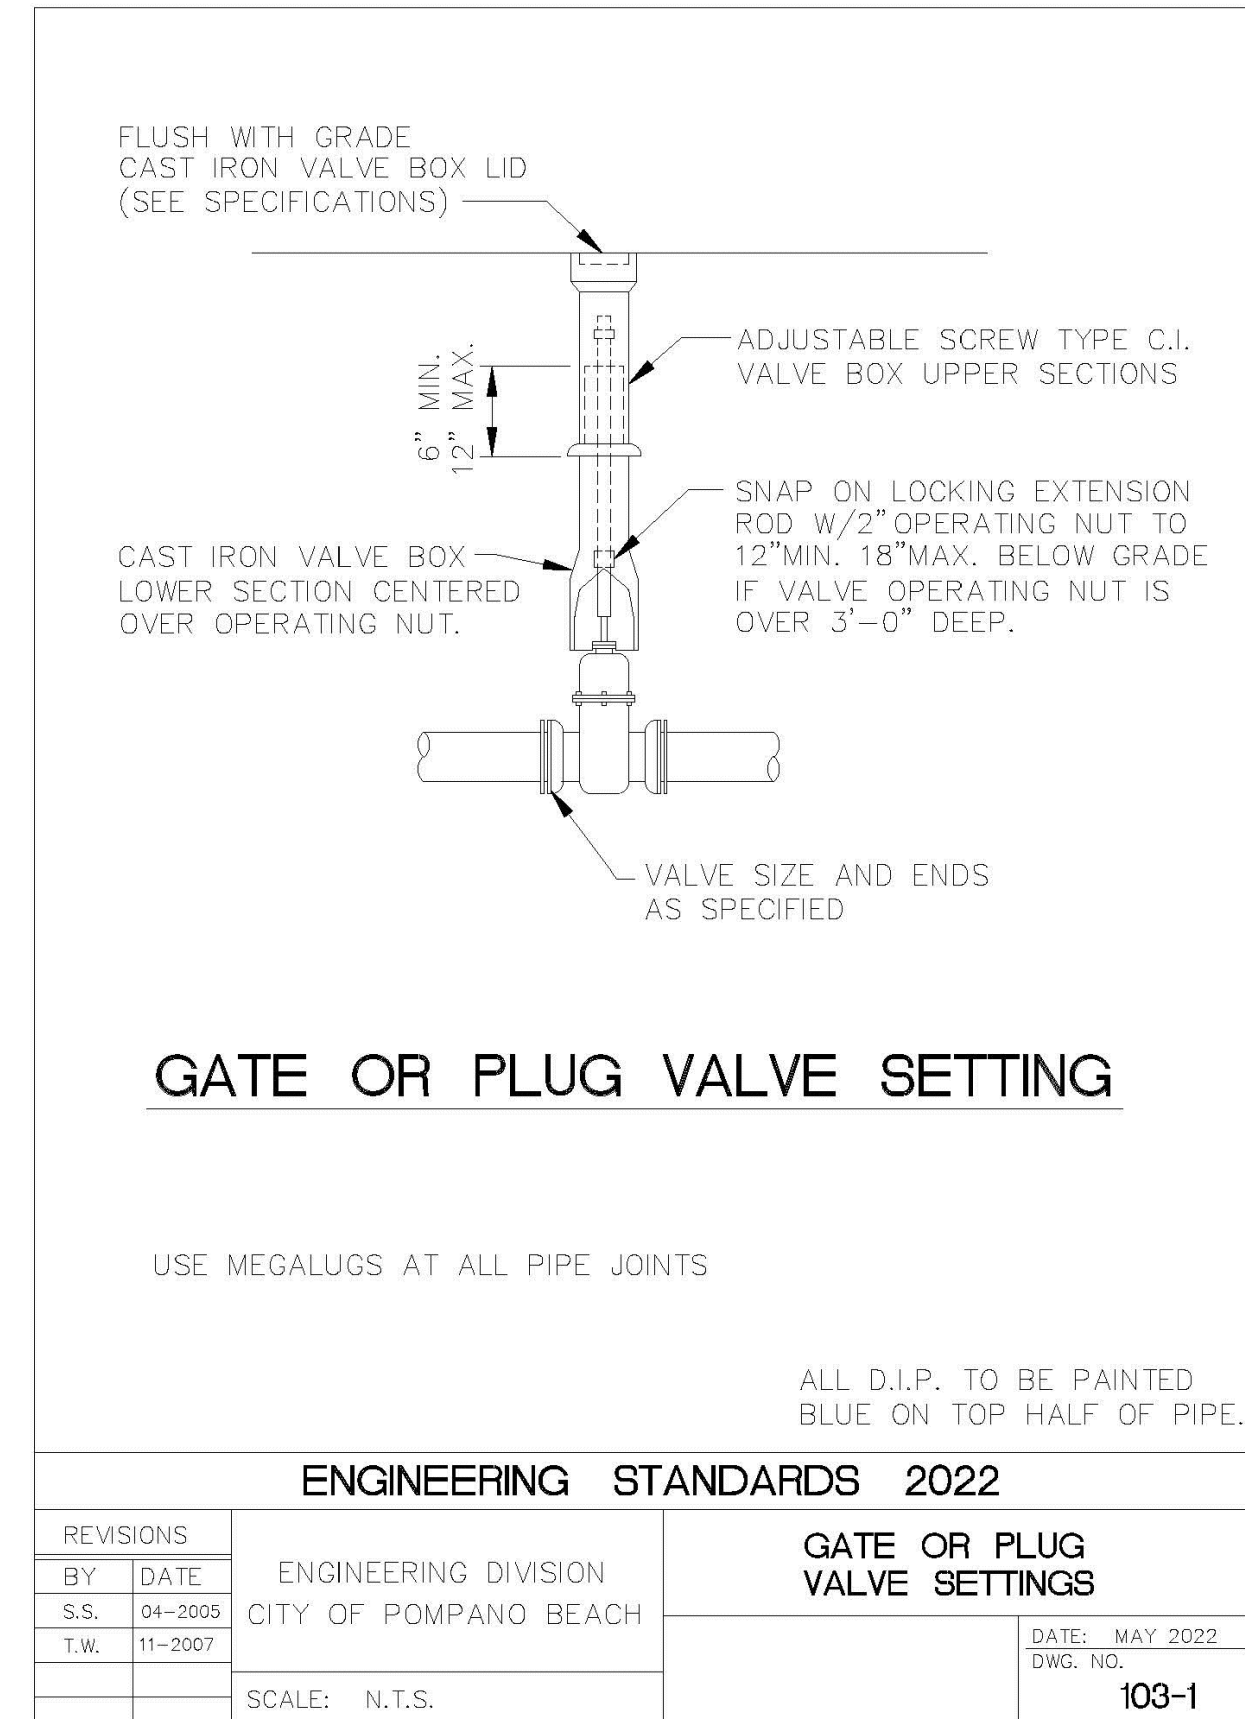


**A TAPPING TEE ASSEMBLY  
DETAIL**  
SCALE: NTS




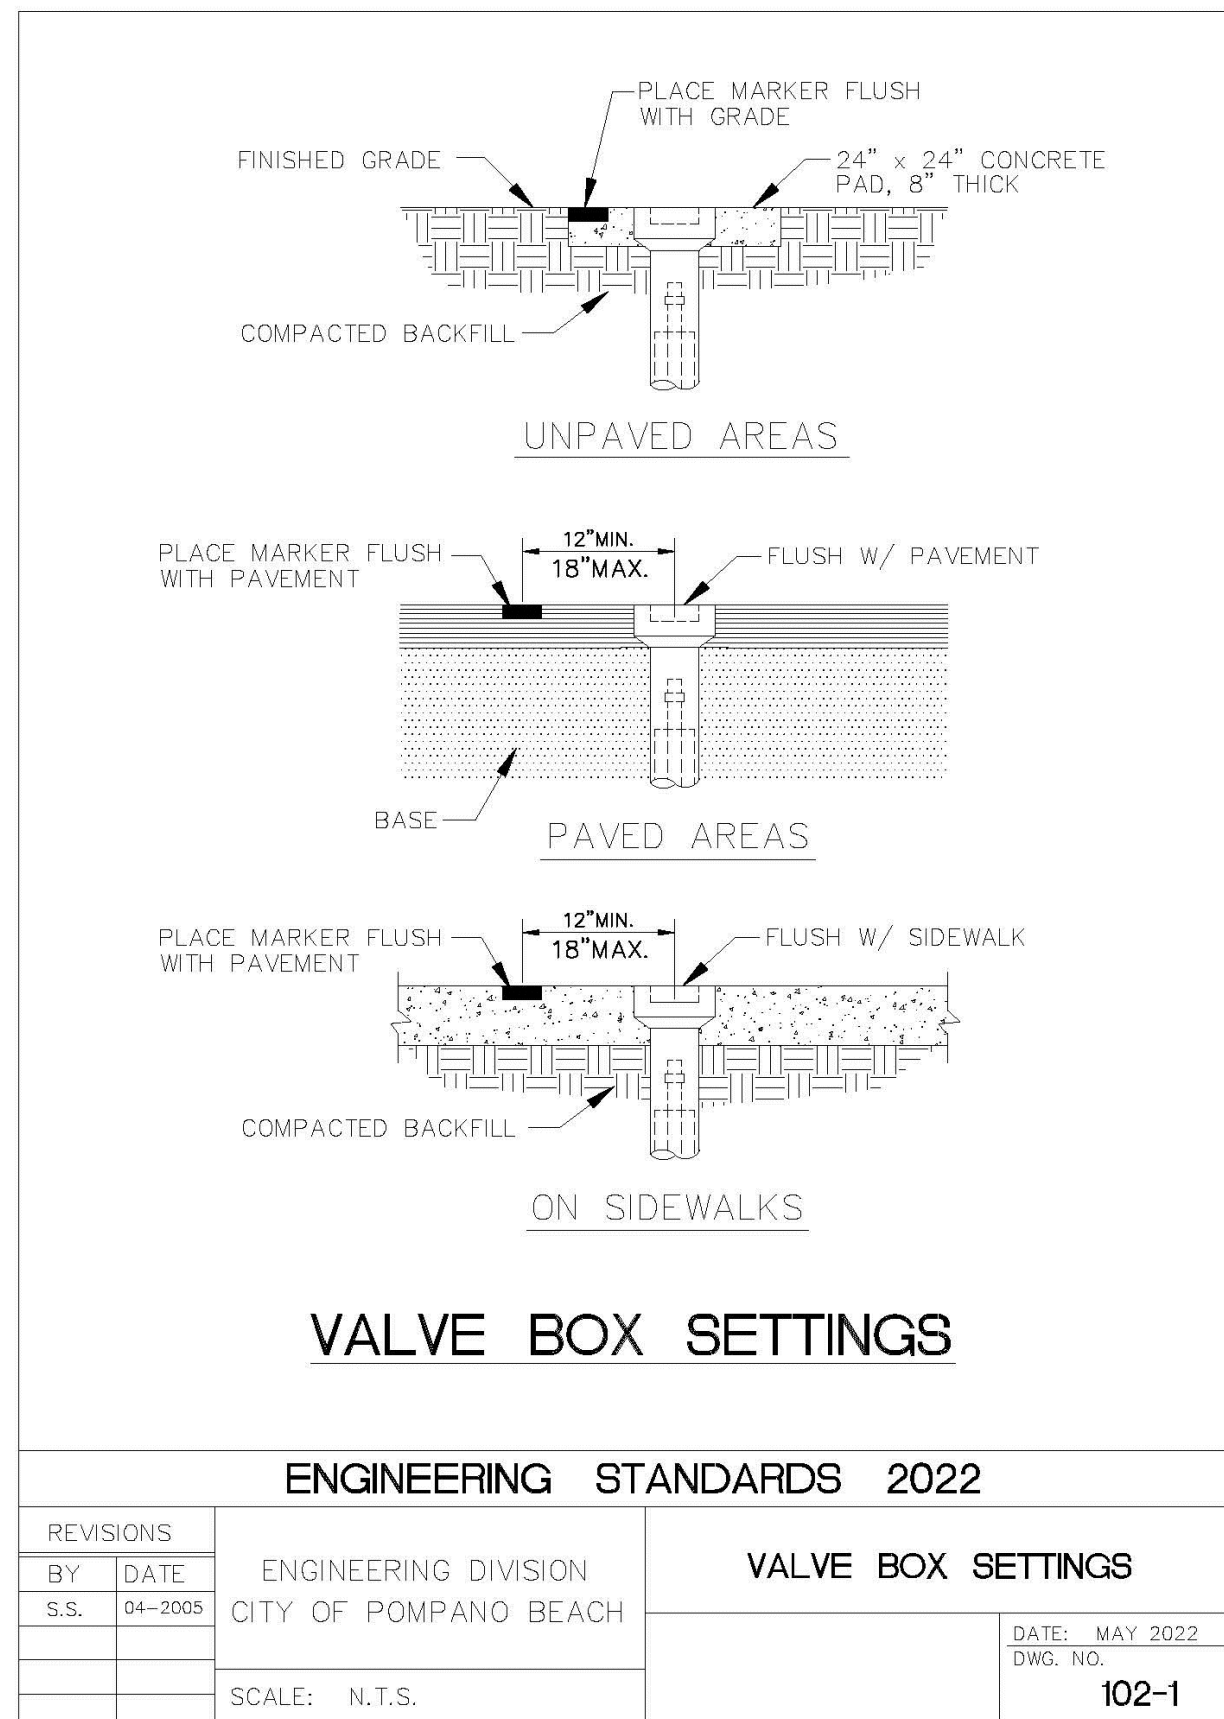


JOSE A. COMPRES, P.E.  
FLORIDA P.E. LIC. # 65557

CONEMCO ENGINEERING, INC.

PROJECT NAME / ADDRESS:  
**324 HAUS MIXED USE / NEW BUILDING - CIVIL PLANS  
REDESIGN**  
324 NW 6TH STREET, POMPAÑO BEACH, FL 33060

CLIENT/TOWNER:  
**AUSTIN FOX ARCHITECTURE**  
1754 E COMMERCIAL BLVD, FORT LAUDERDALE, FL 33334

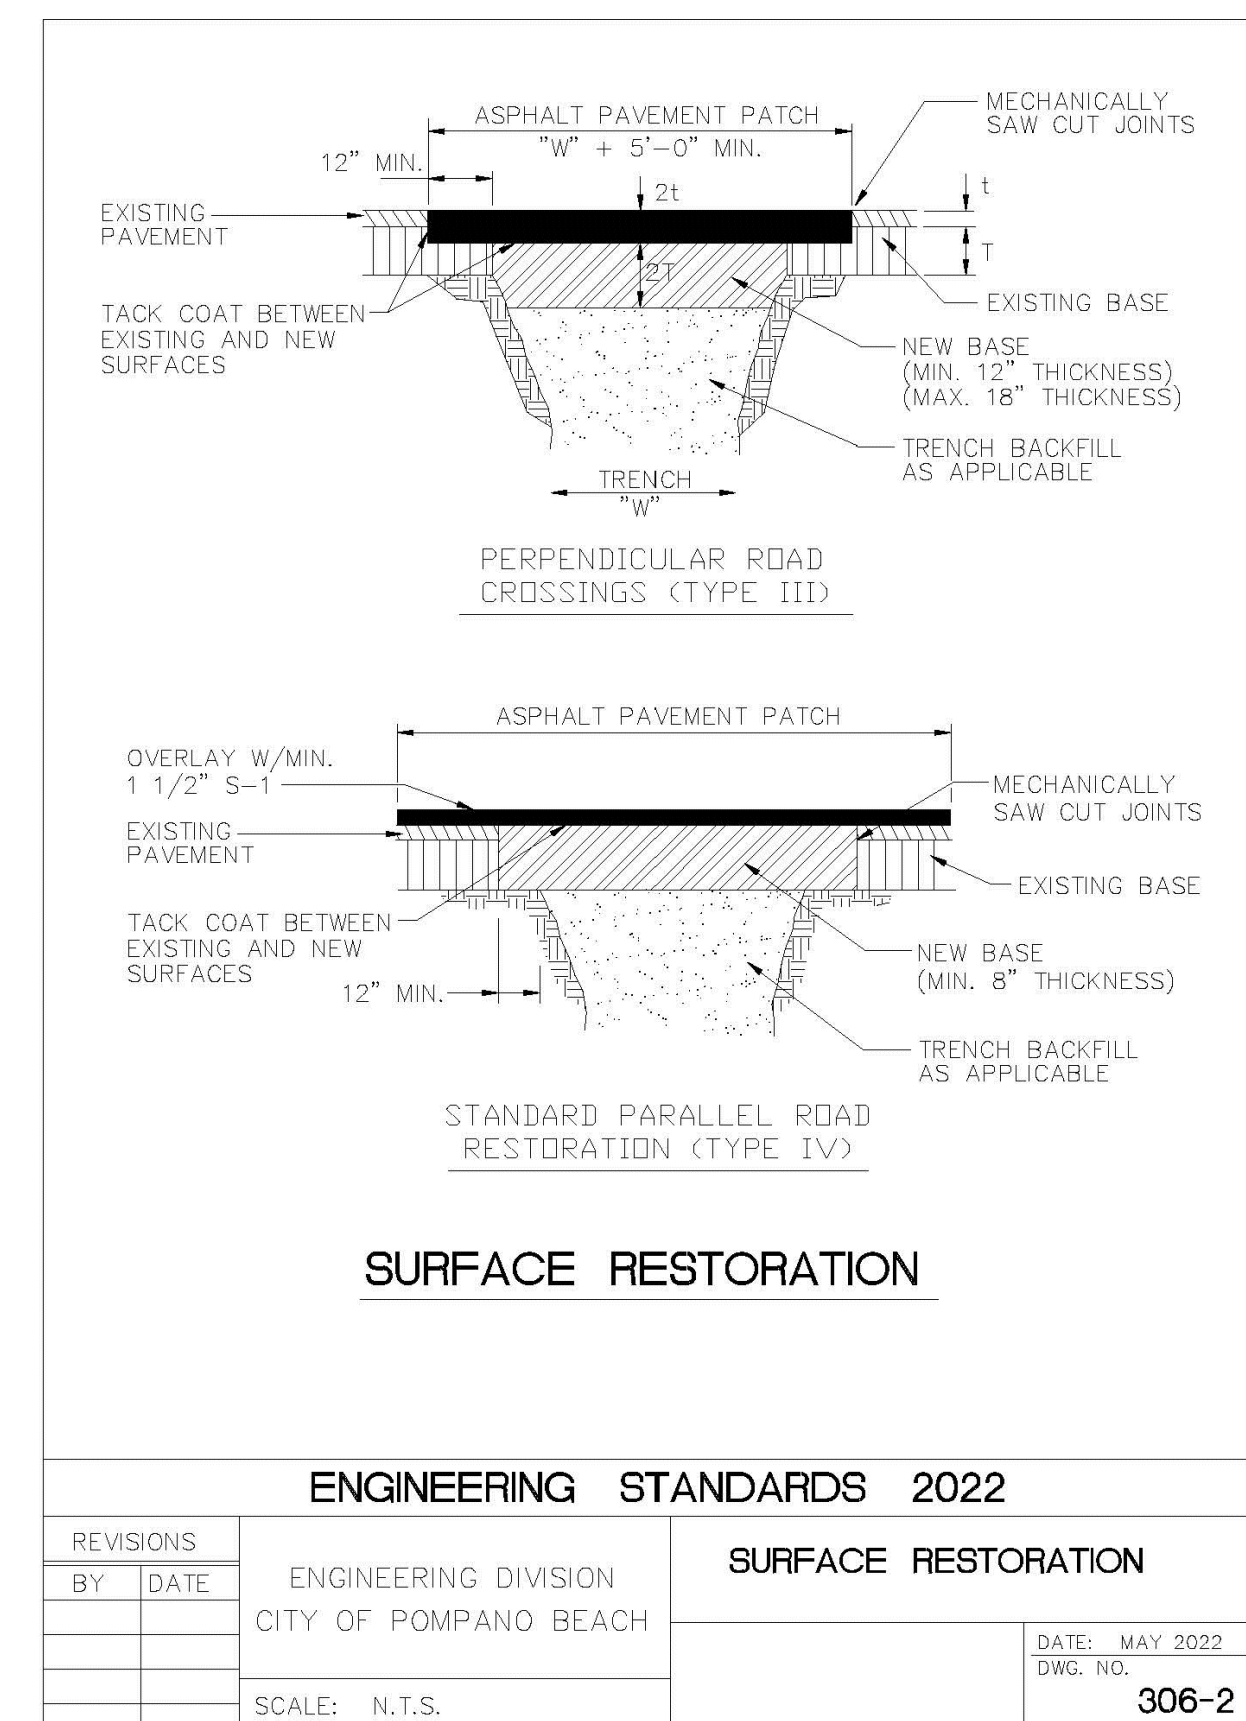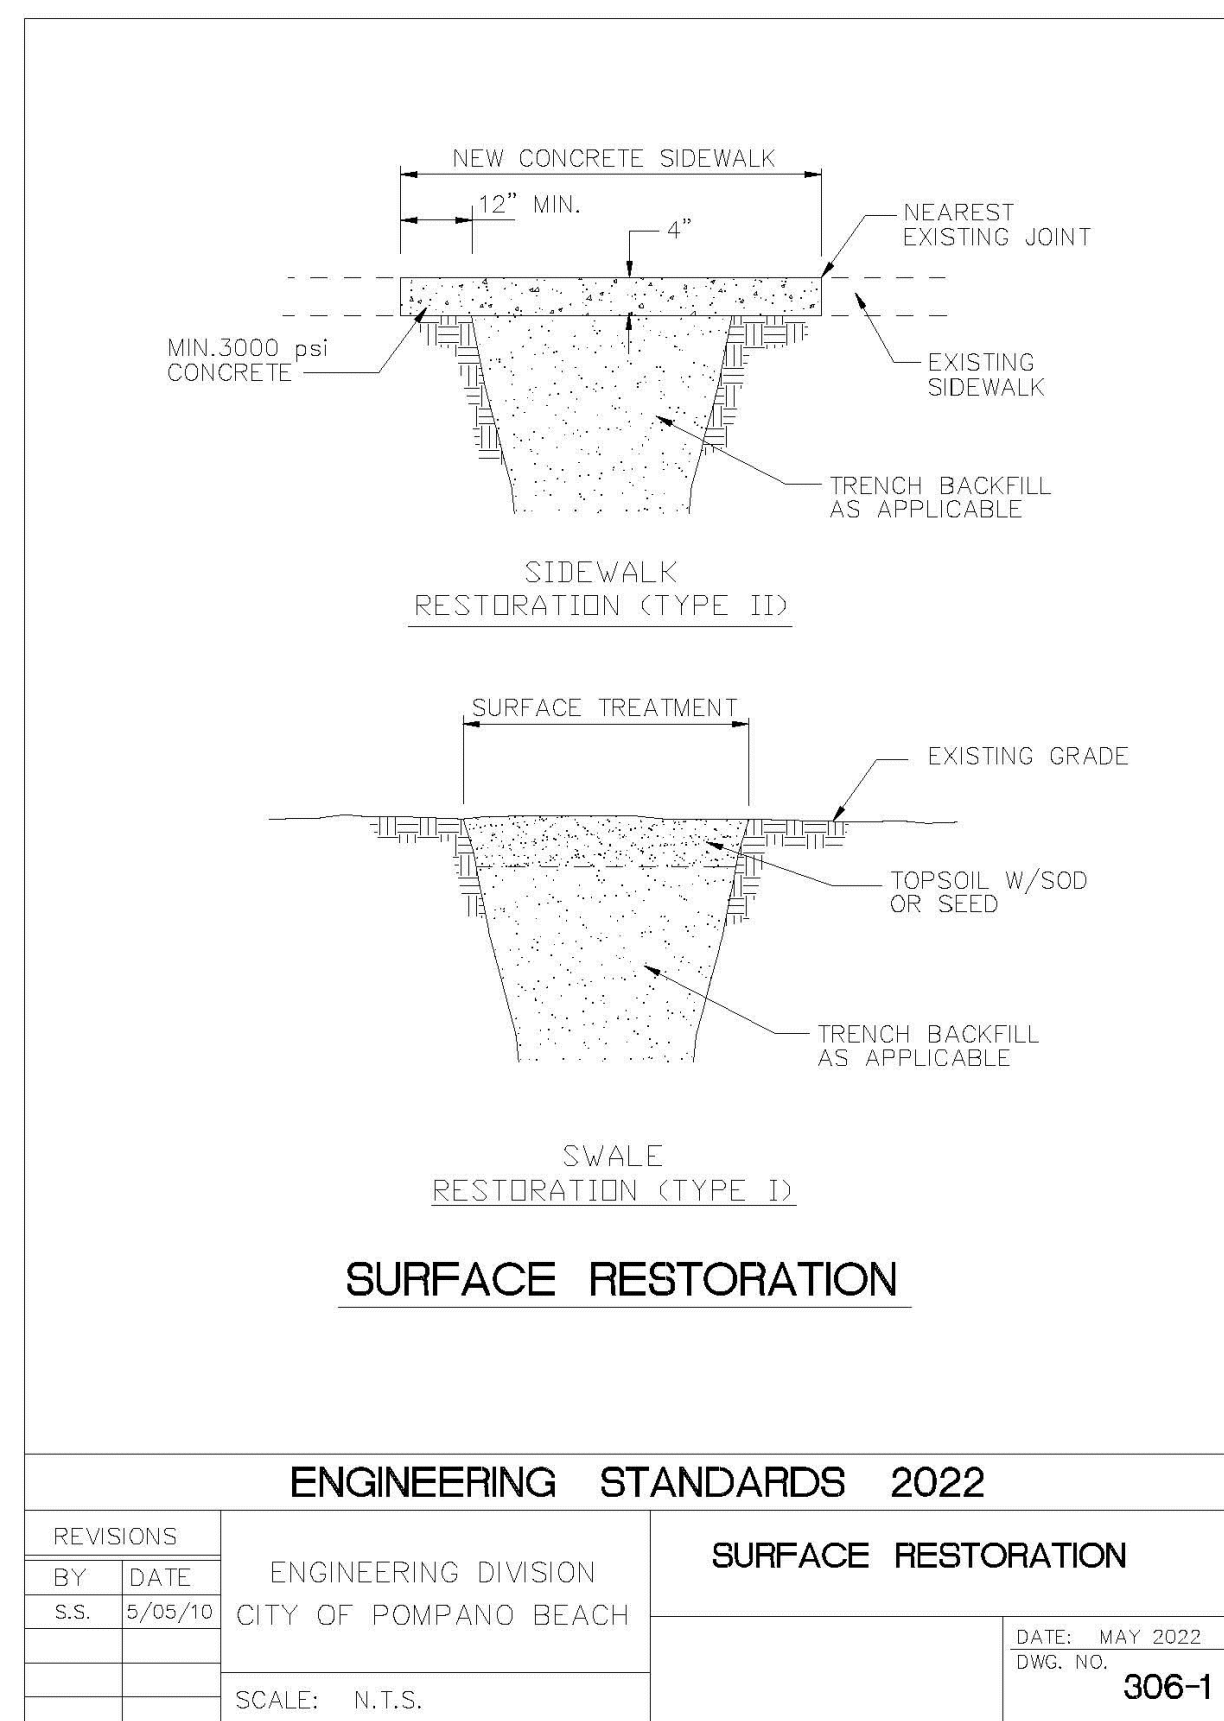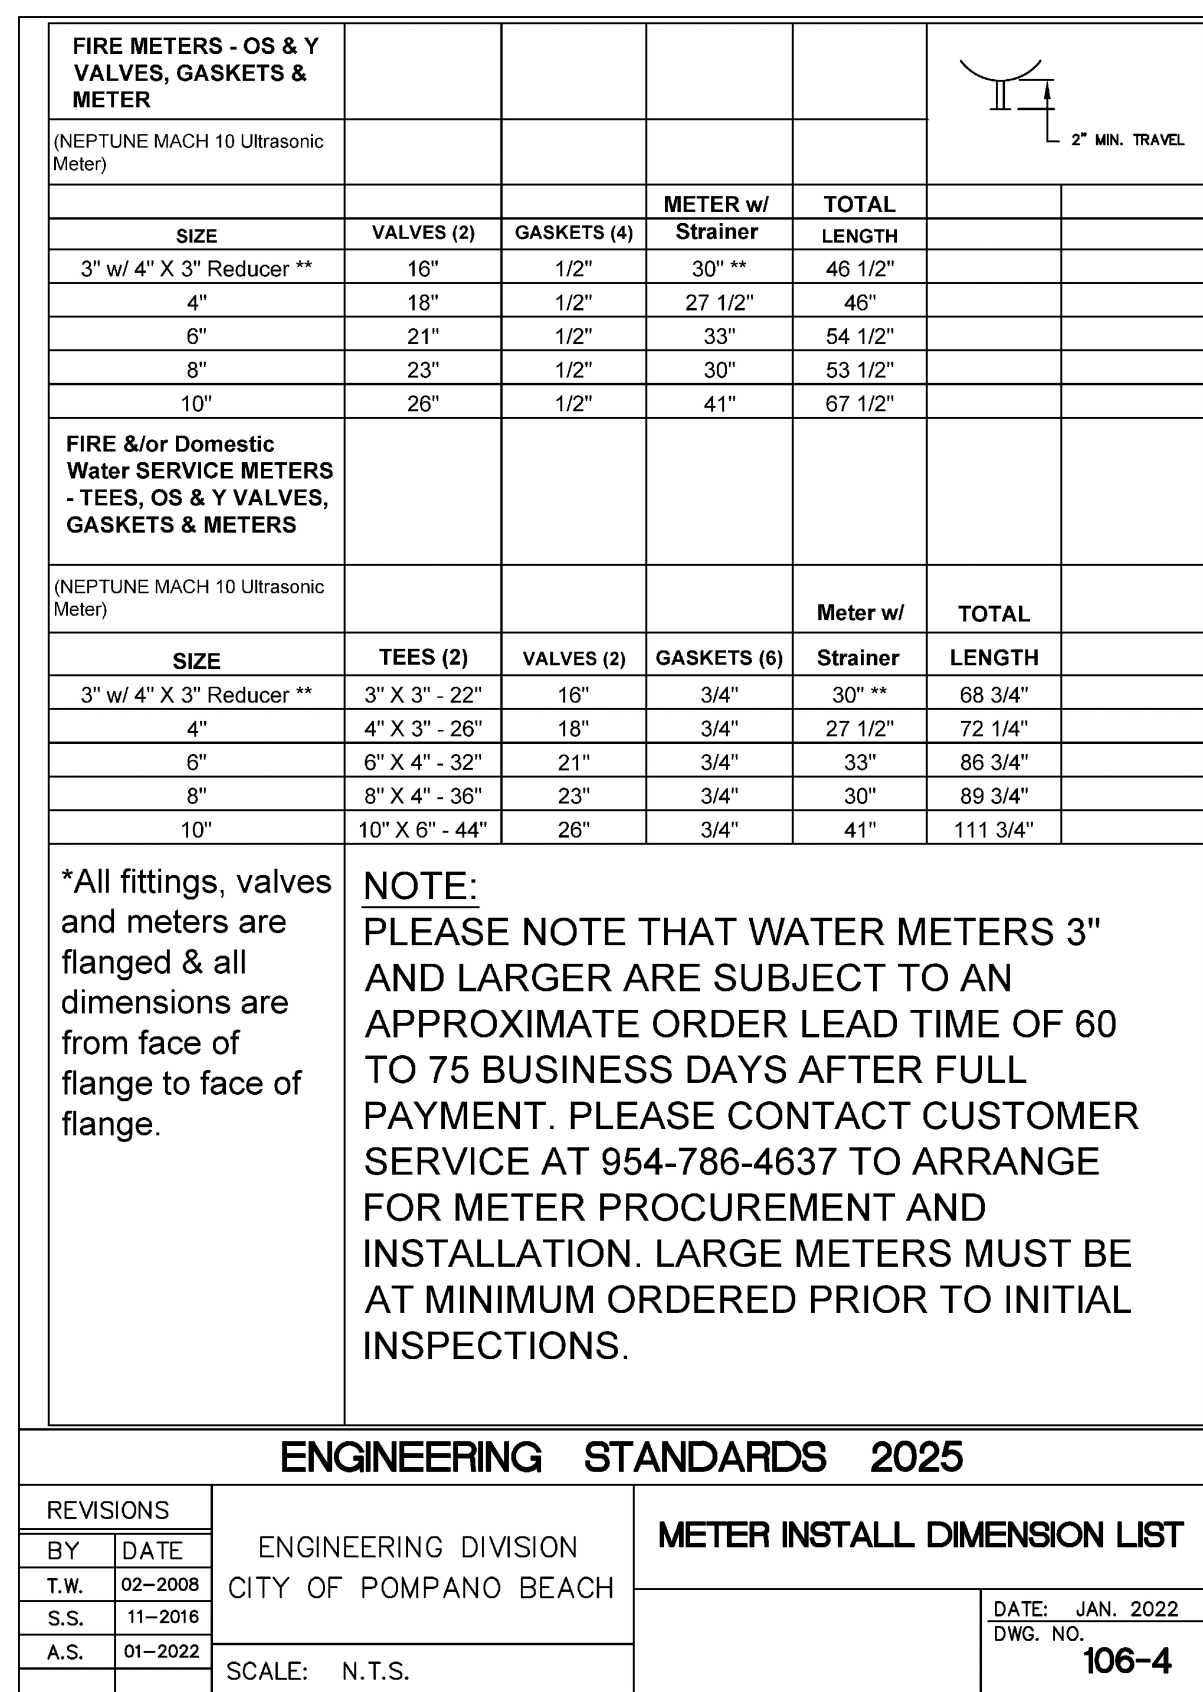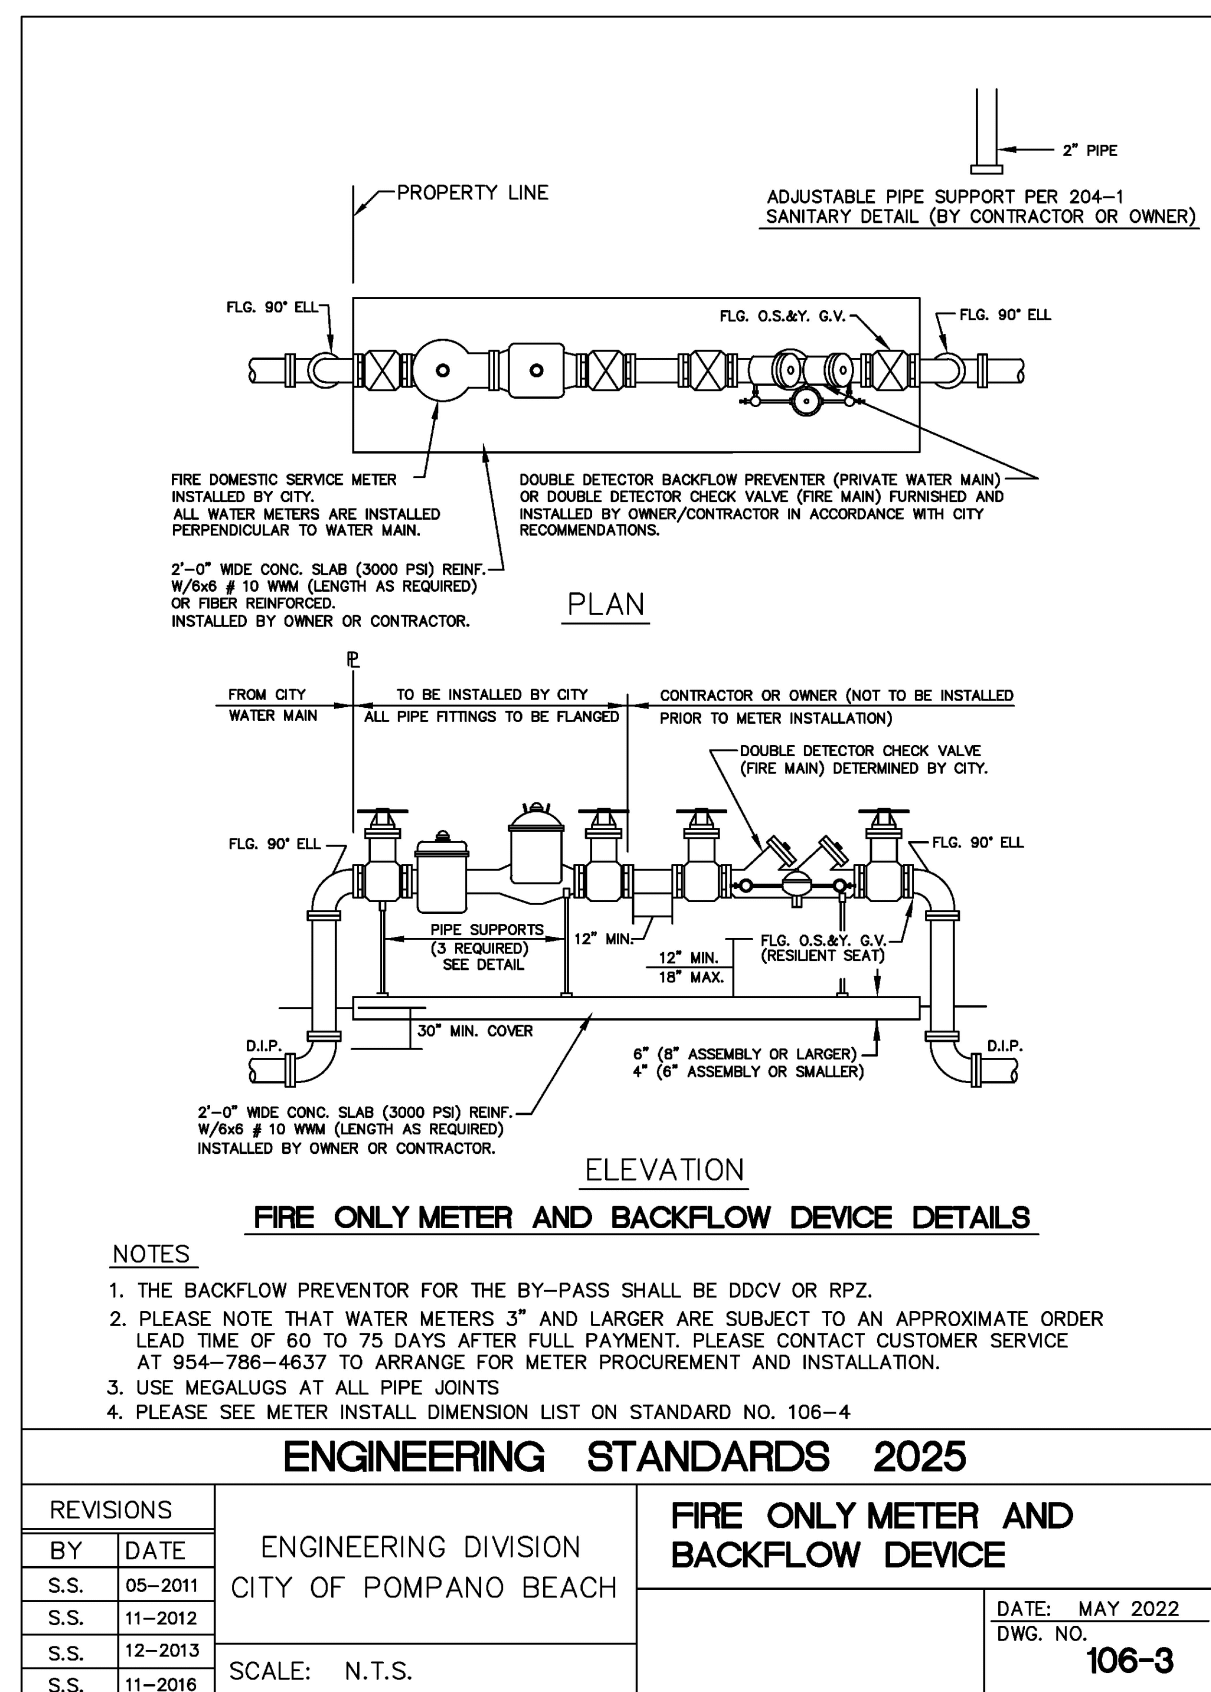

REVISIONS	DATE

DATE:	9/12/2025
SCALE:	AS SHOWN
DRAWN:	FP
CHECKED:	PS
APPVD:	JC
PROJECT ID:	FPV-C251004
CONTRACT NO:	-

SHEET NAME:  
GENERAL WATER AND  
SEWER DETAILS

DRAWING NO.  
**C-505**  
Sheet No.  
15 OF 18