



Digitally signed by
Stephane L'Ecuyer
Date: 2024.06.11
10:09:47-0400'

BEFORE

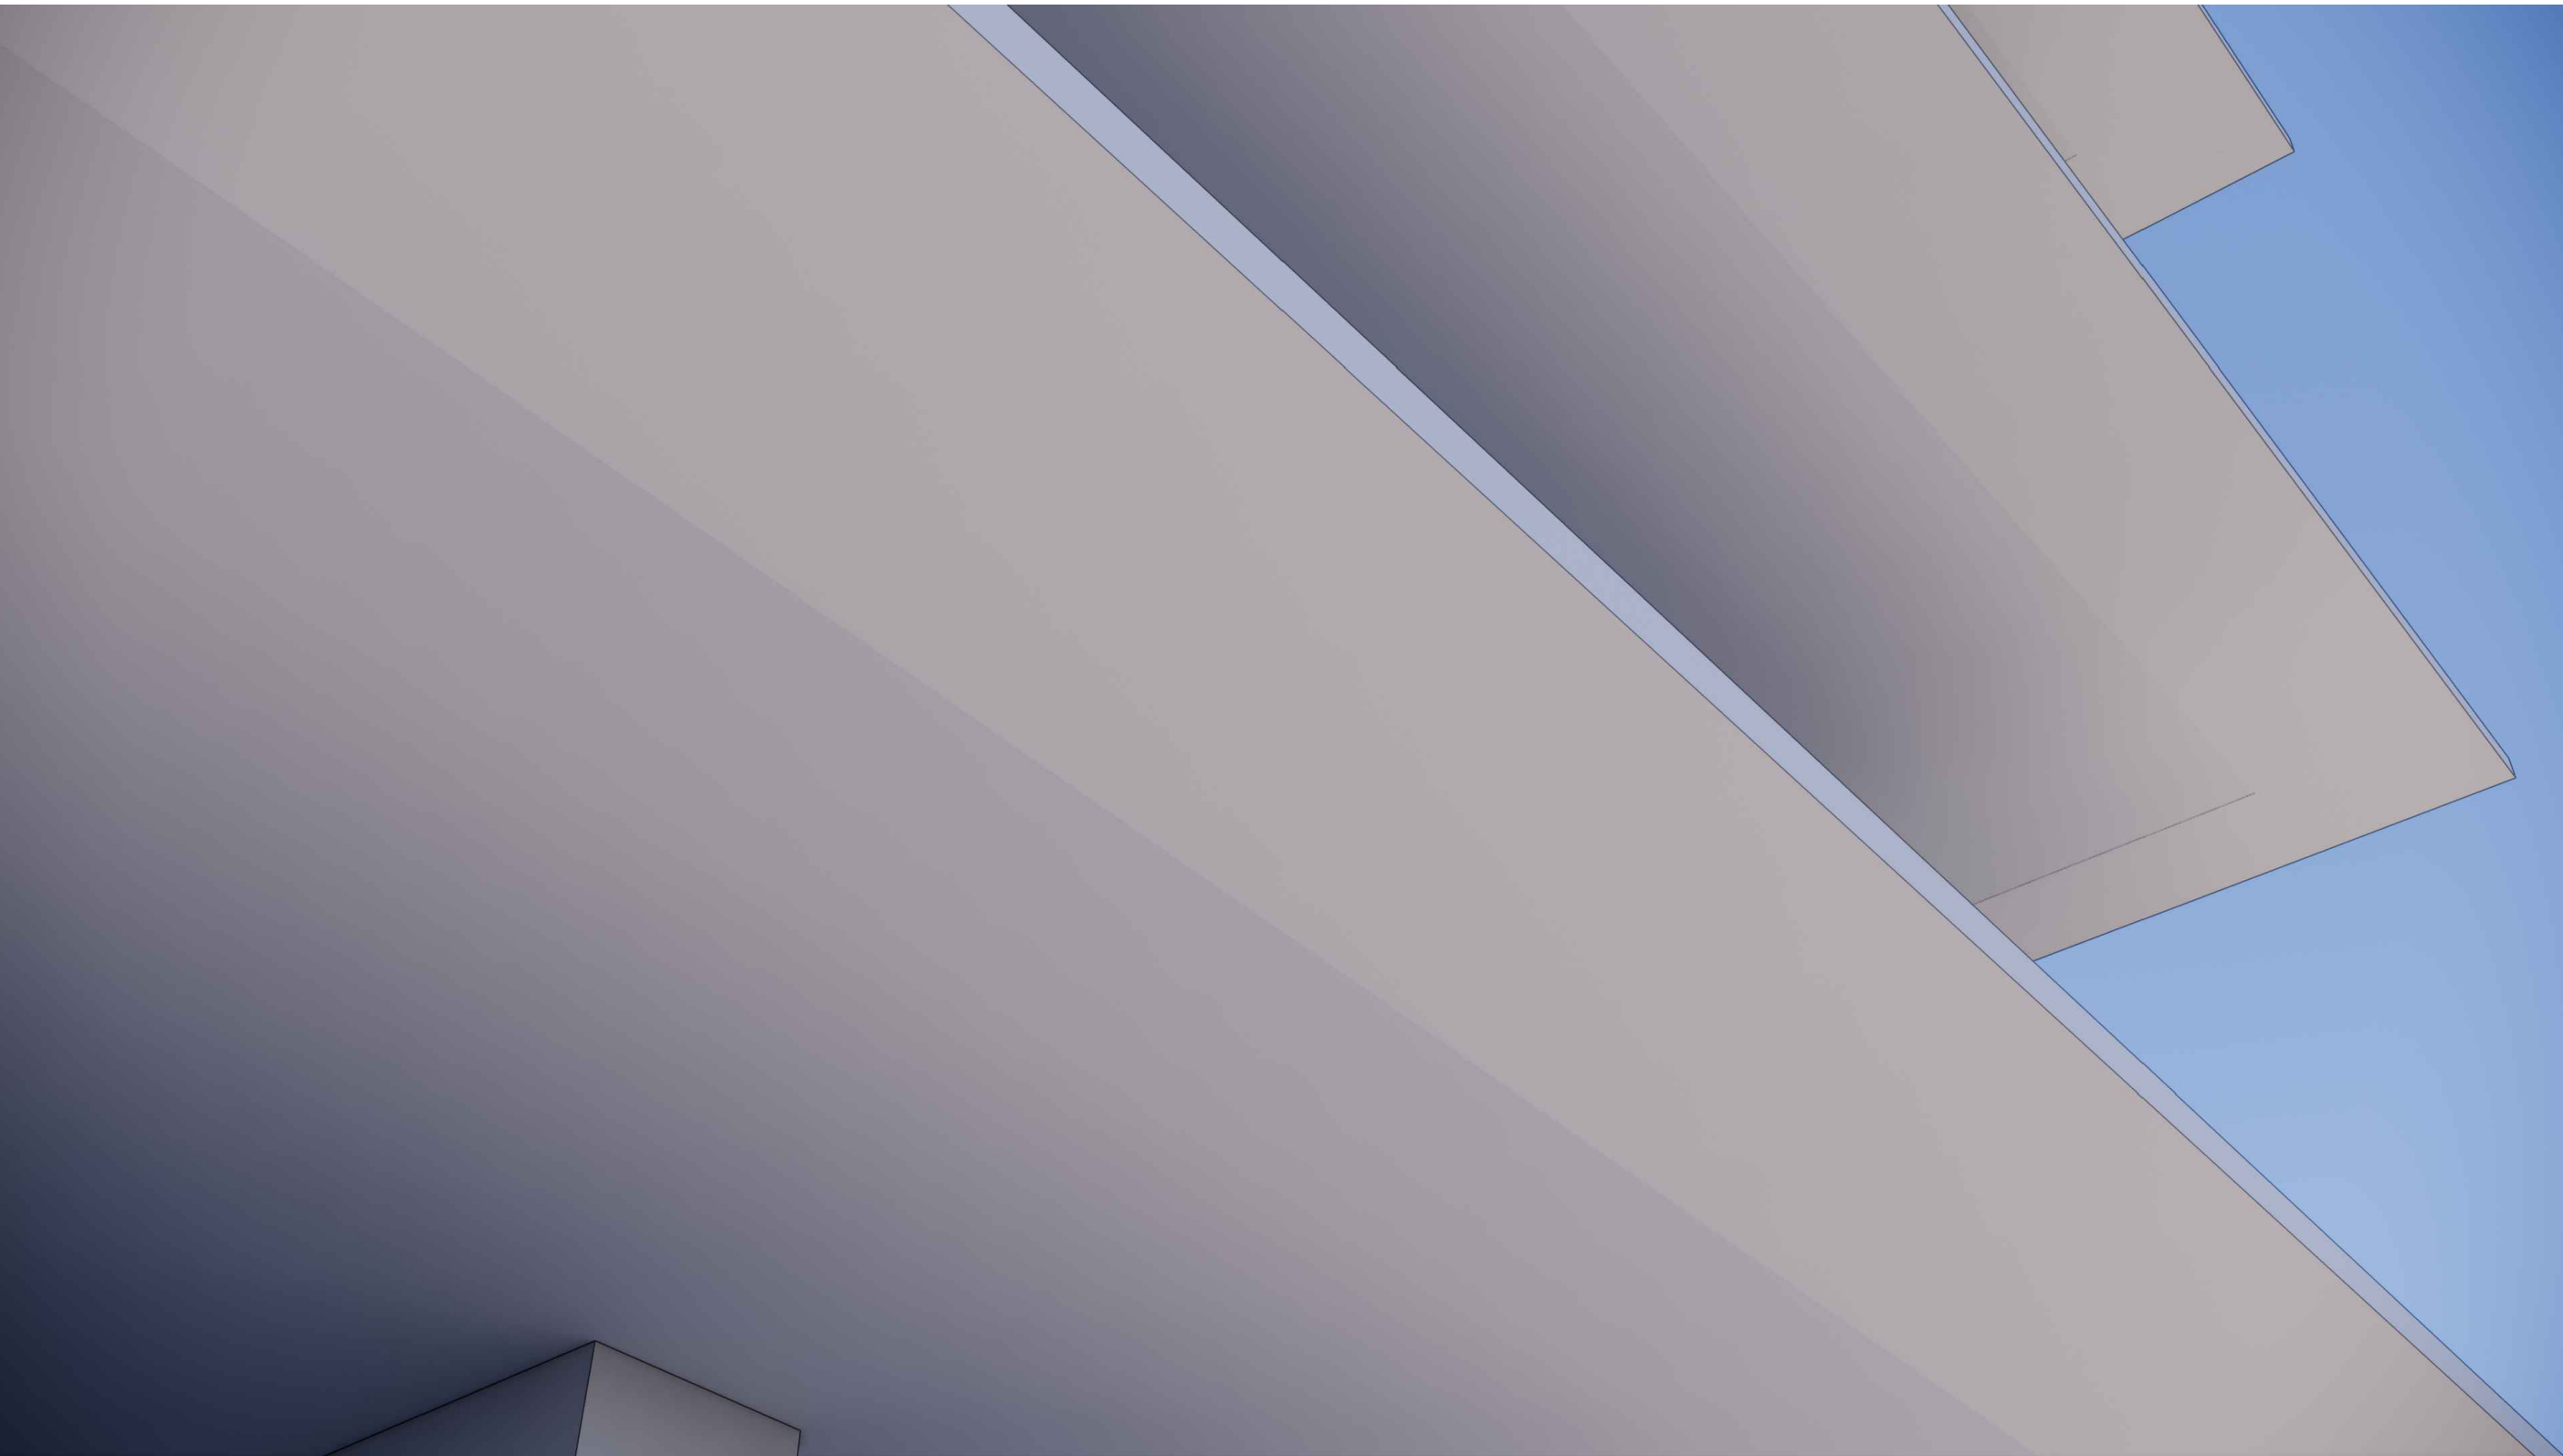

AFTER

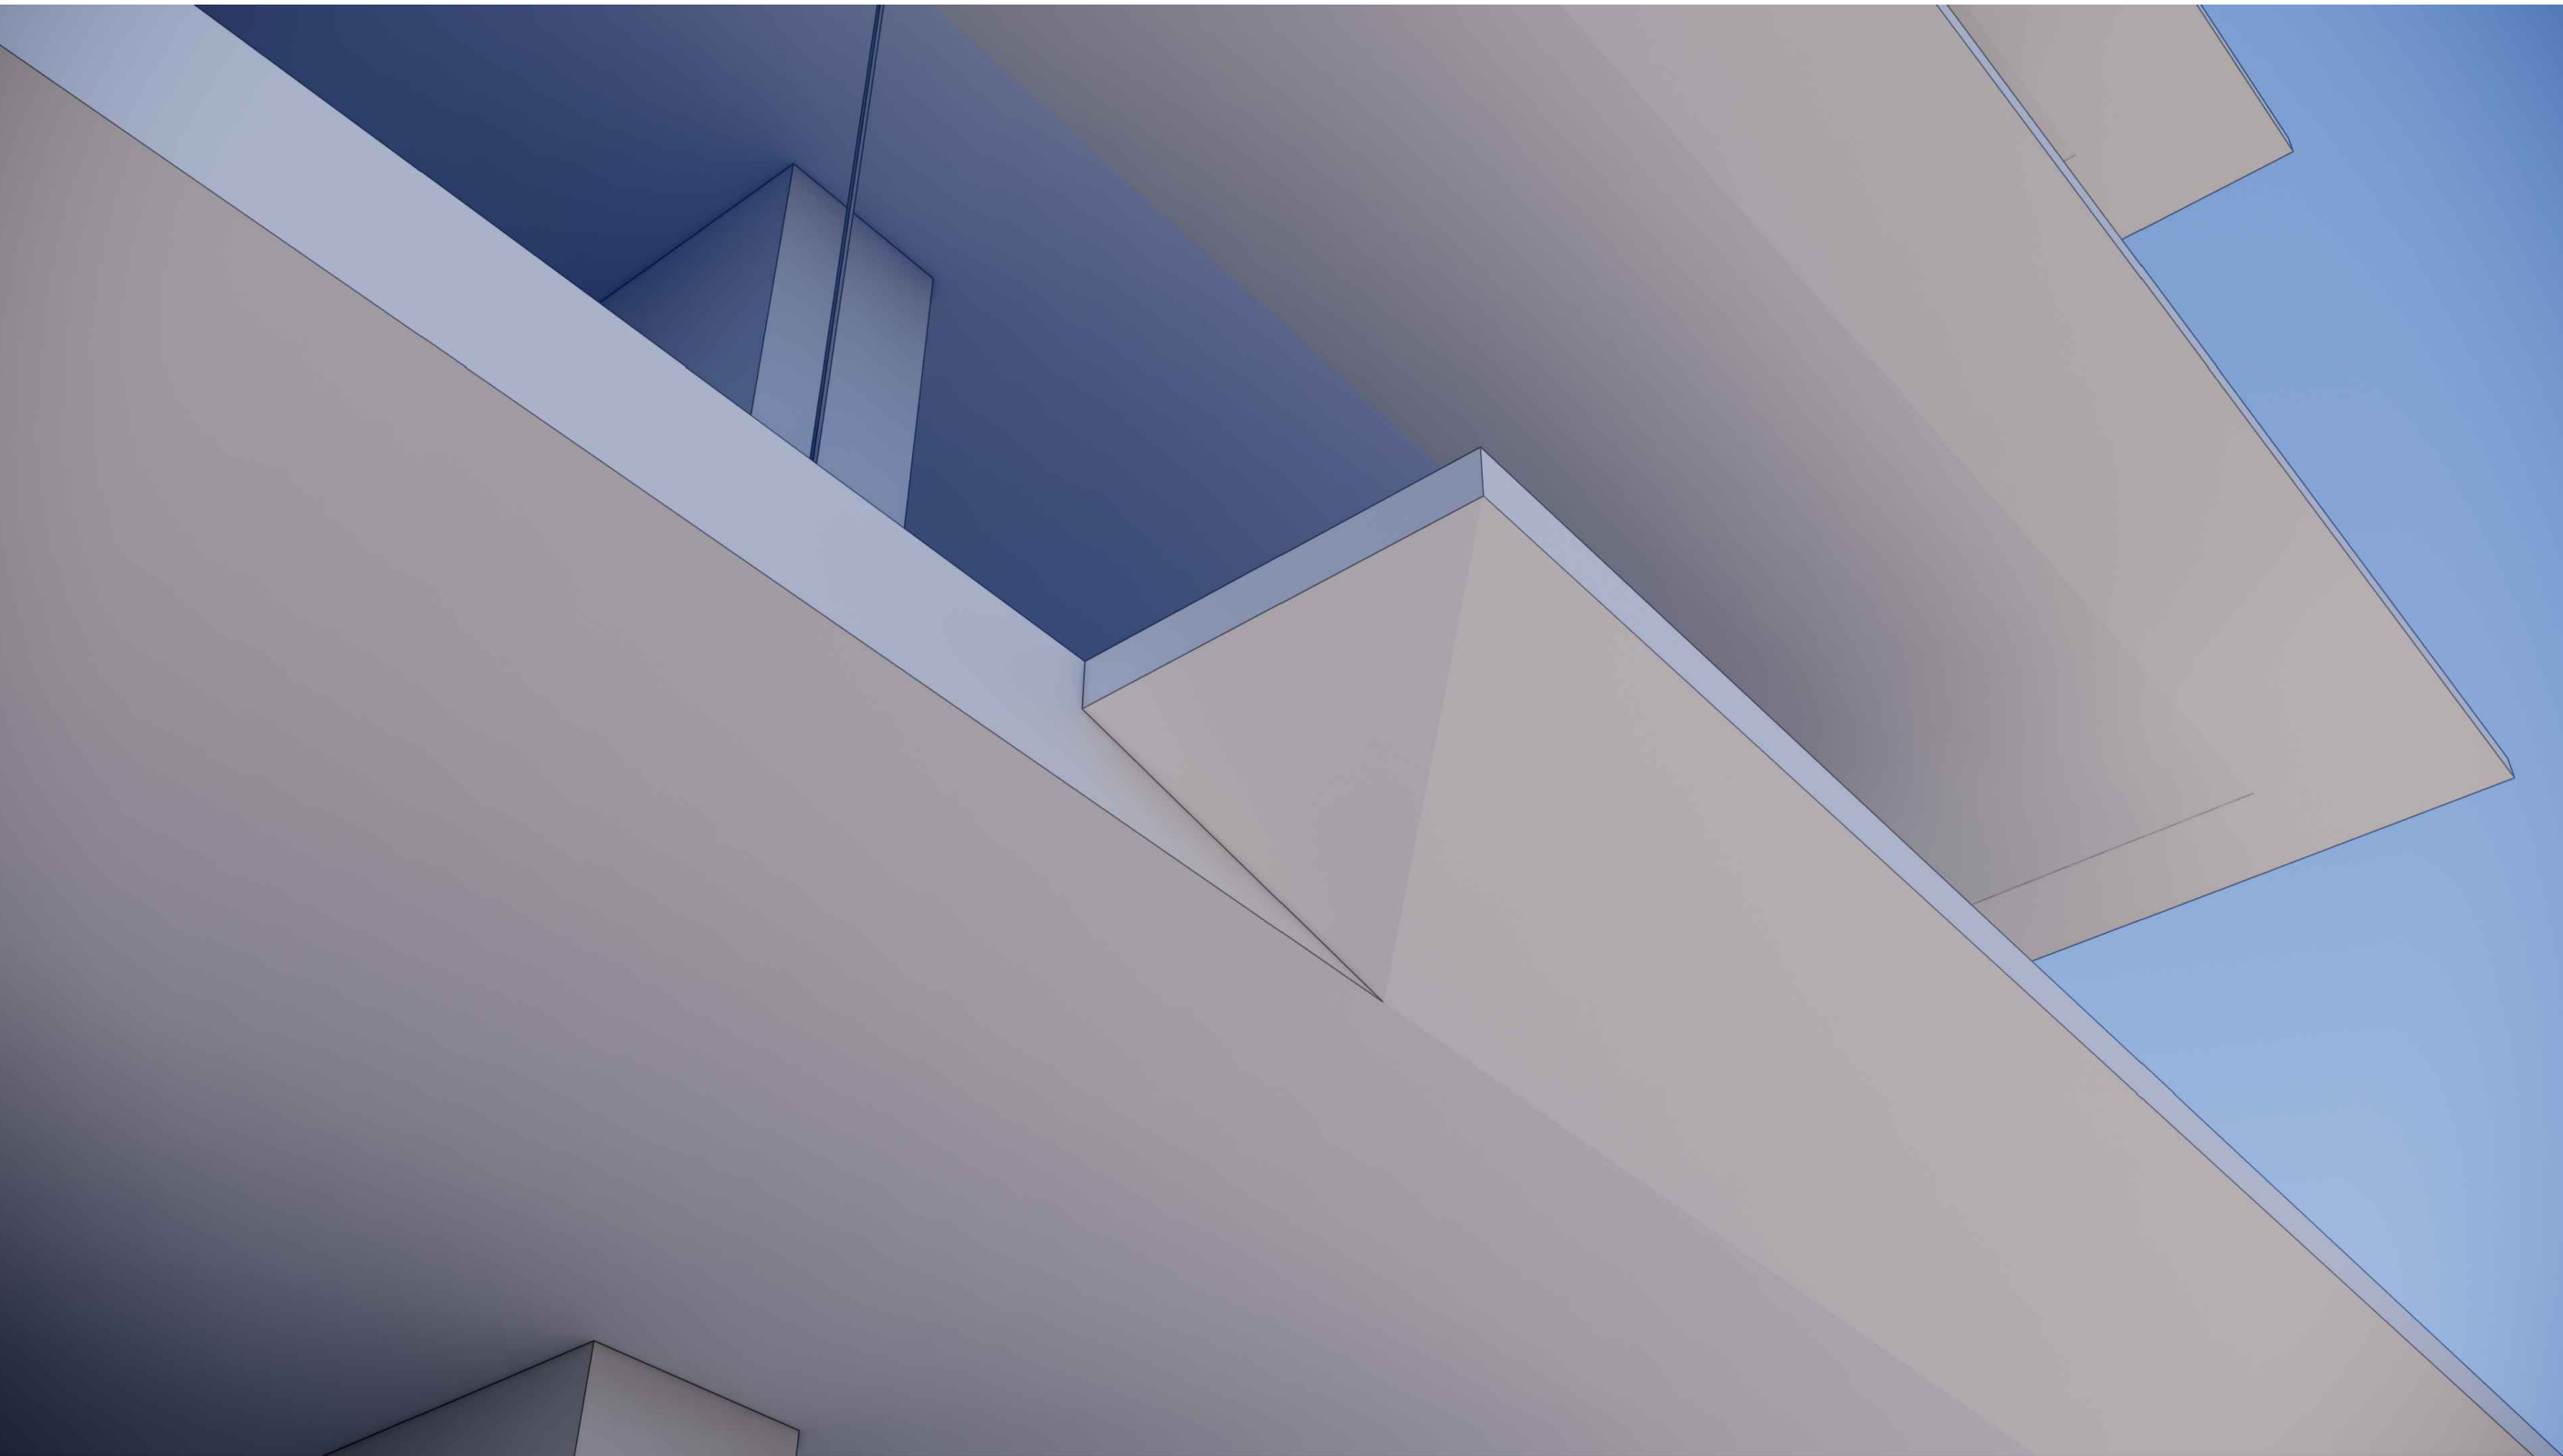

BEFORE



AFTER

idea
Architect

ENG. CA No. 28787 ARCH. LICENSE NBR AA2001806

3323 NE 163RD STREET, SUITE 200
NORTH MIAMI BEACH, FL 33180
Tel.: (305) 792-0015
Fax: (305) 931-0279

WWW.ABSOLUTE-IDEA.COM

idea 2022
ALL RIGHTS RESERVED

SEAL

TO THE BEST OF MY KNOWLEDGE, THE PLANS AND SPECIFICATIONS COMPLY WITH THE APPLICABLE MINIMUM BUILDING CODES AND THE APPLICABLE FIRE SAFETY STANDARDS AS DETERMINED BY THE LOCAL AUTHORITY IN ACCORDANCE WITH THIS SECTION AND 633 FLORIDA STATUTES.

STATE OF FLORIDA
STEPHANE L'ECUYER
ARCHITECT
AR 93637

PROFESSIONALS

THOMAS
ENGINEERING GROUP

BLISS & NYITRAY, INC.
STRUCTURAL
ENGINEERS

REV.	DATE	DESCRIPTION	Prep. By	Verified By
01	05-06-2024	AAC PRESENTATION - REV 01	ABY	JFG

ALL MEASUREMENTS MUST BE VERIFIED BEFORE BEGINNING THE WORKS.
NO MEASUREMENTS ARE TO BE TAKEN DIRECTLY FROM THIS DRAWING.

Notes

ARCHITECTURAL
APPEARANCE
COMMITTEE (AAC)

Client

CAMACO

COMACO DEVELOPMENT LLC
839 RUE ST-JOSEPH EST
QUEBEC QC CANADA G1K 3C8

Client reference number

Project

ENTOURAGE IN THE SUN

407 / 409 N RIVERSIDE
POMPANO BEACH FL 33062

Title

3D RENDERING
11

Drawn: ABY / MAL
Verified: JFG
Approved: SL
Project Manager: ABY
Project: 22-300US

Field: ARCHITECTURE
Scale: AS SHOWN
Date: 05-26-2024
Drawing No.: 11-011

22-300US
11-011